


Existing wall to be partially demolished and rebuilt

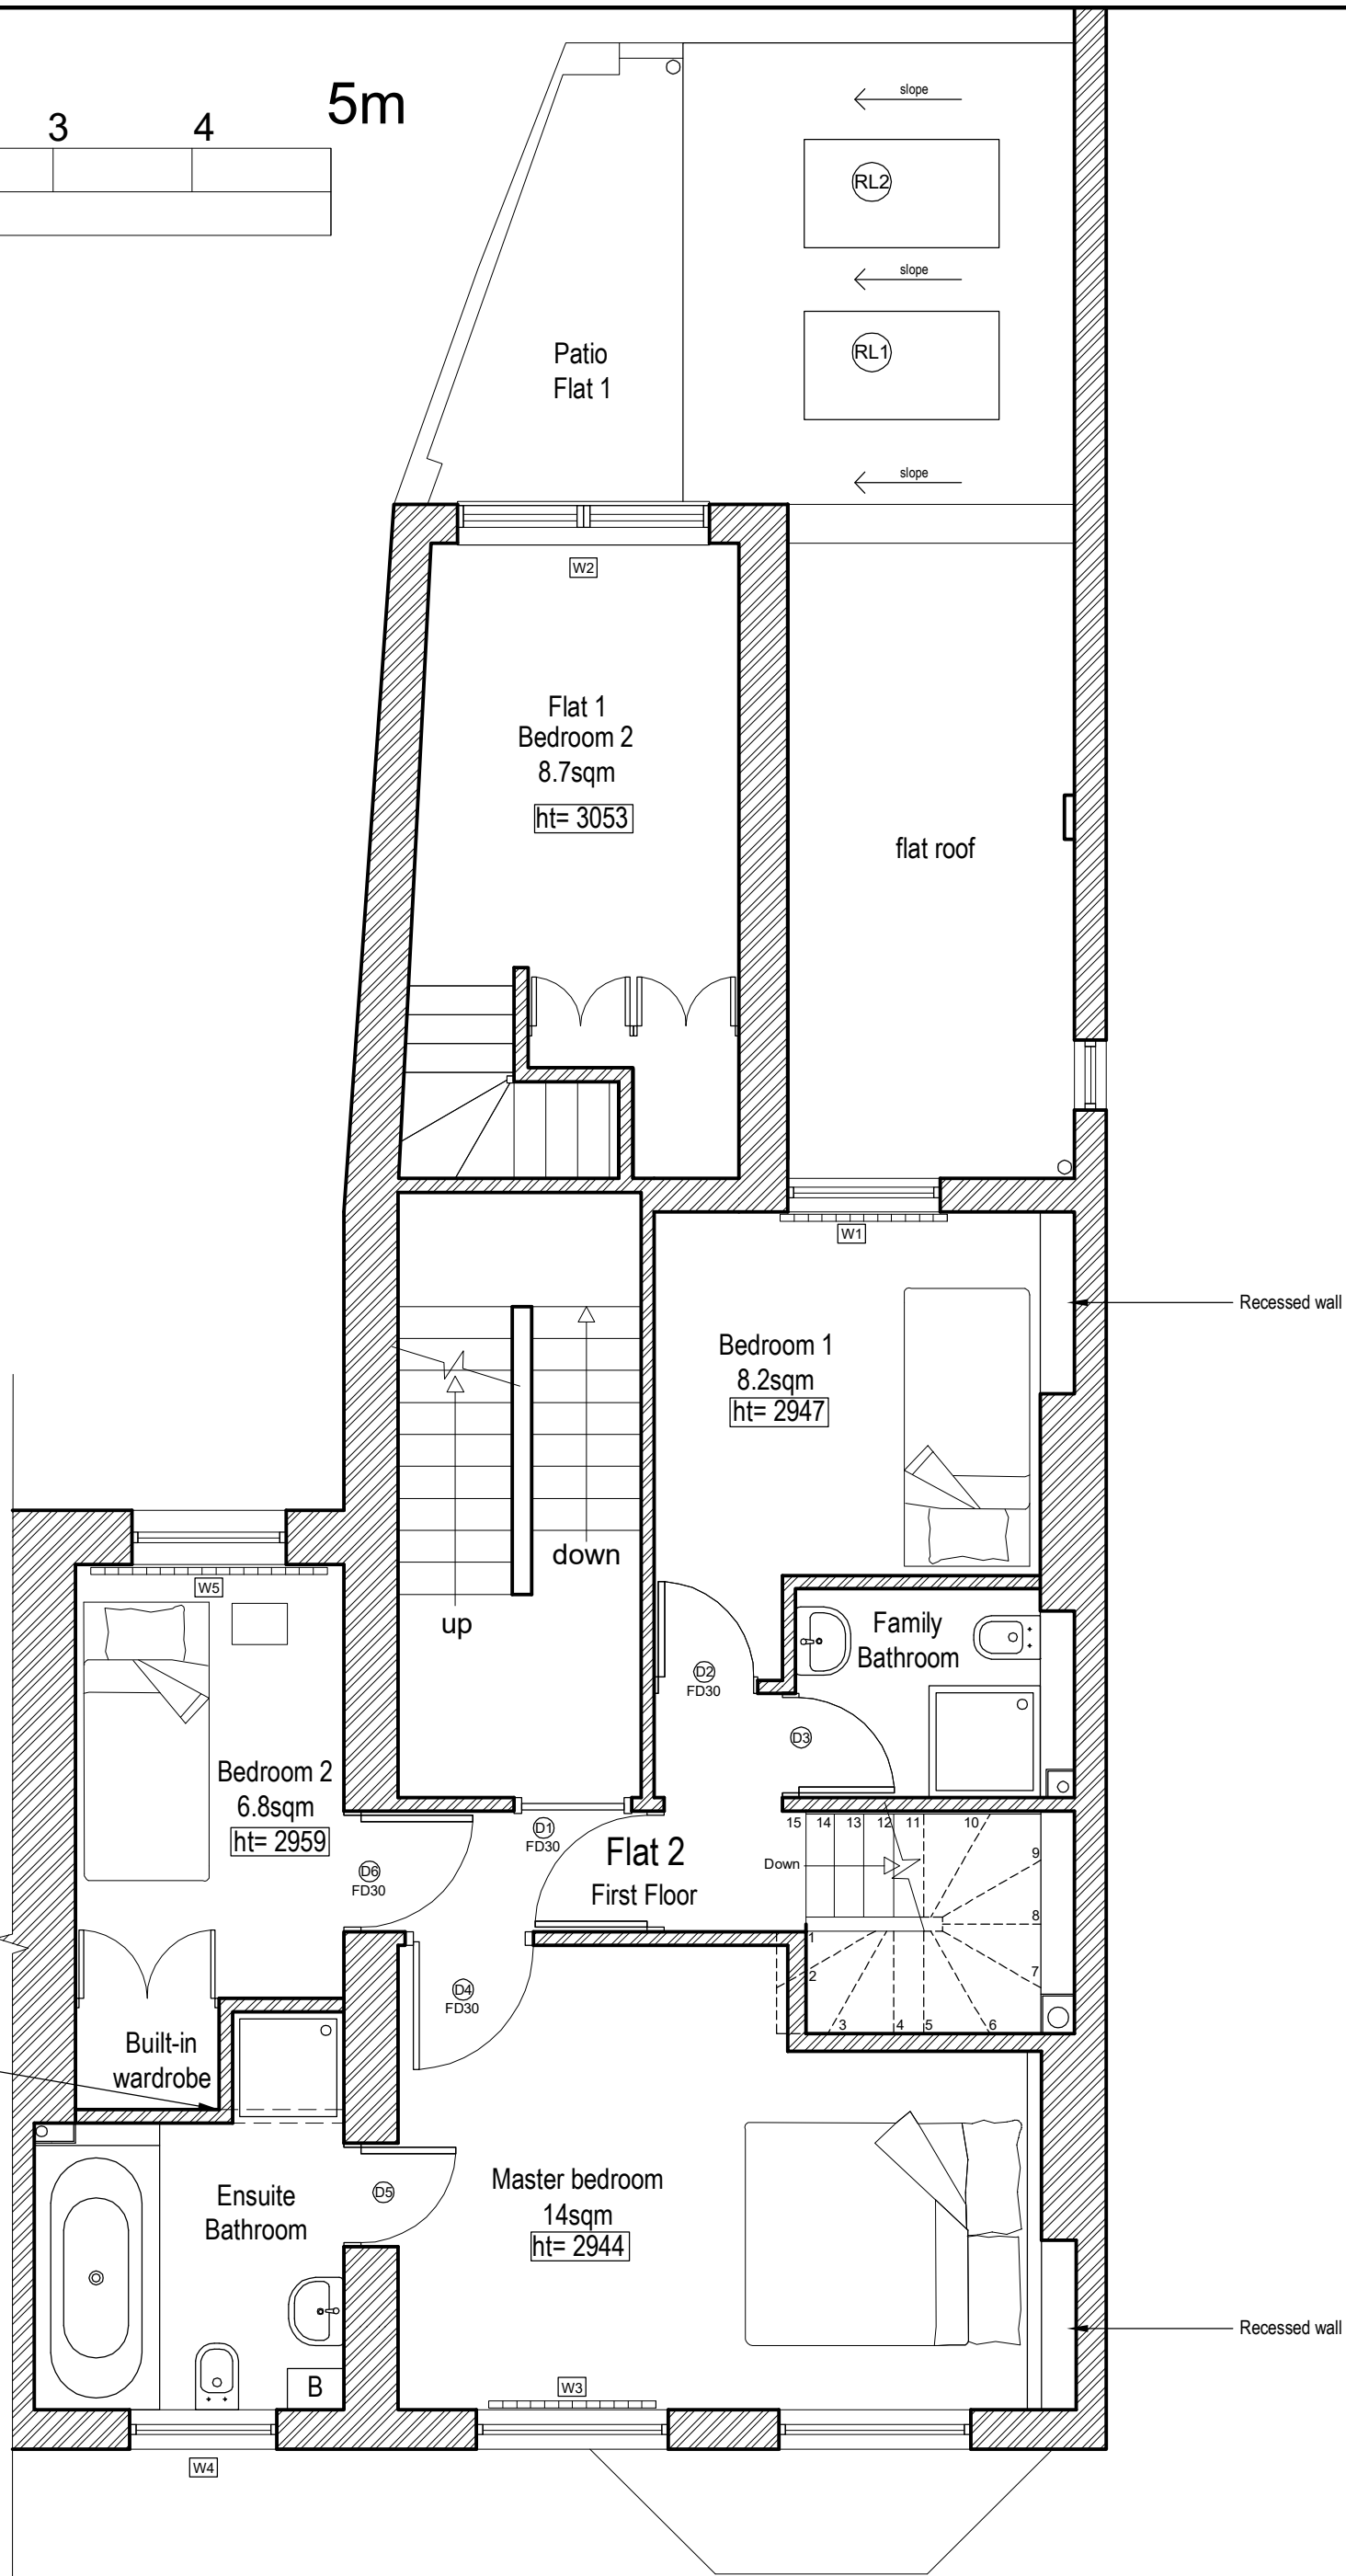

PROJECT NAME
PROPOSED FLAT 1&2, First Floor
8 AINGER ROAD,
LONDON NW3 3AR

DRAWING NO.
02-16-/ PL-104 rev. A (26 September 2016)

DATE
September, 2016

SCALE
1:50@ A3

CONTACT
Joe

HSP Architects
Chartered Architects & Town Planners
5 Goodge Place, London W1T 4SD.
02076313678, www.hazansmith.co.uk
e:mail - hazansmith@btconnect.com