
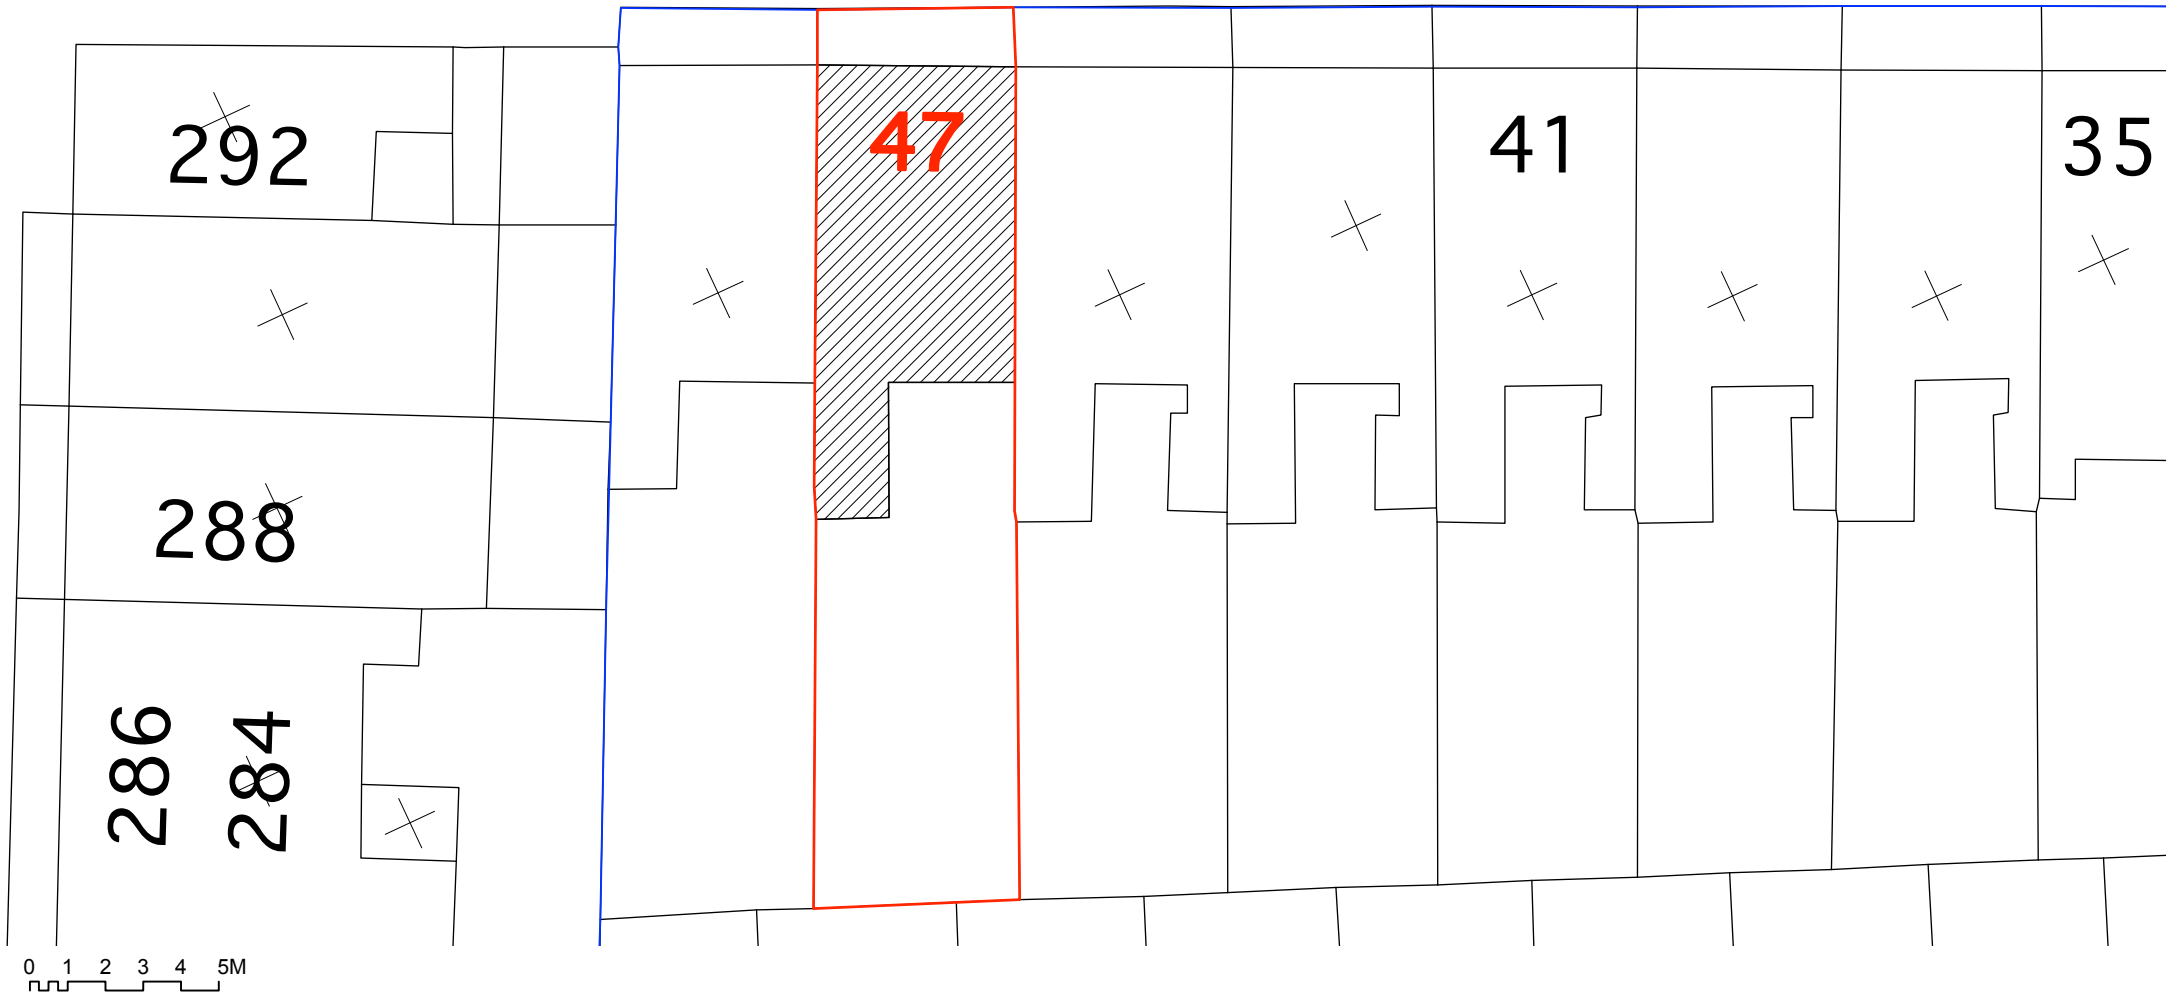


# FREDERICK STREET

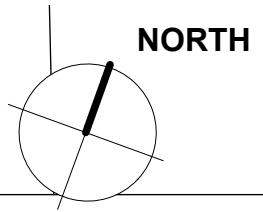

**project5**  
ARCHITECTURE

PROJECT 5  
ARCHITECTURE LLP  
8 Waterson Street  
London E2 8HL

T: +44 (0)20 7739 9131  
F: +44 (0)20 7739 3687  
E: info@p5a.co.uk

job title

47 FREDERICK STREET, LONDON WC1X 0NB

drawing

BLOCK PLAN AS EXISTING - LOWER MAISONETTE

scale

1:200 @ A3

date

SEPT 2016

drawn

SA

checked

XX

drawing no.

**6214-FS47-LM**  
**BLOCK PLAN**