


Existing wooden basement window to be removed from its hinges and the opening to made good and prepared for the new sash window. Make sire opening is not made wider or smaller.

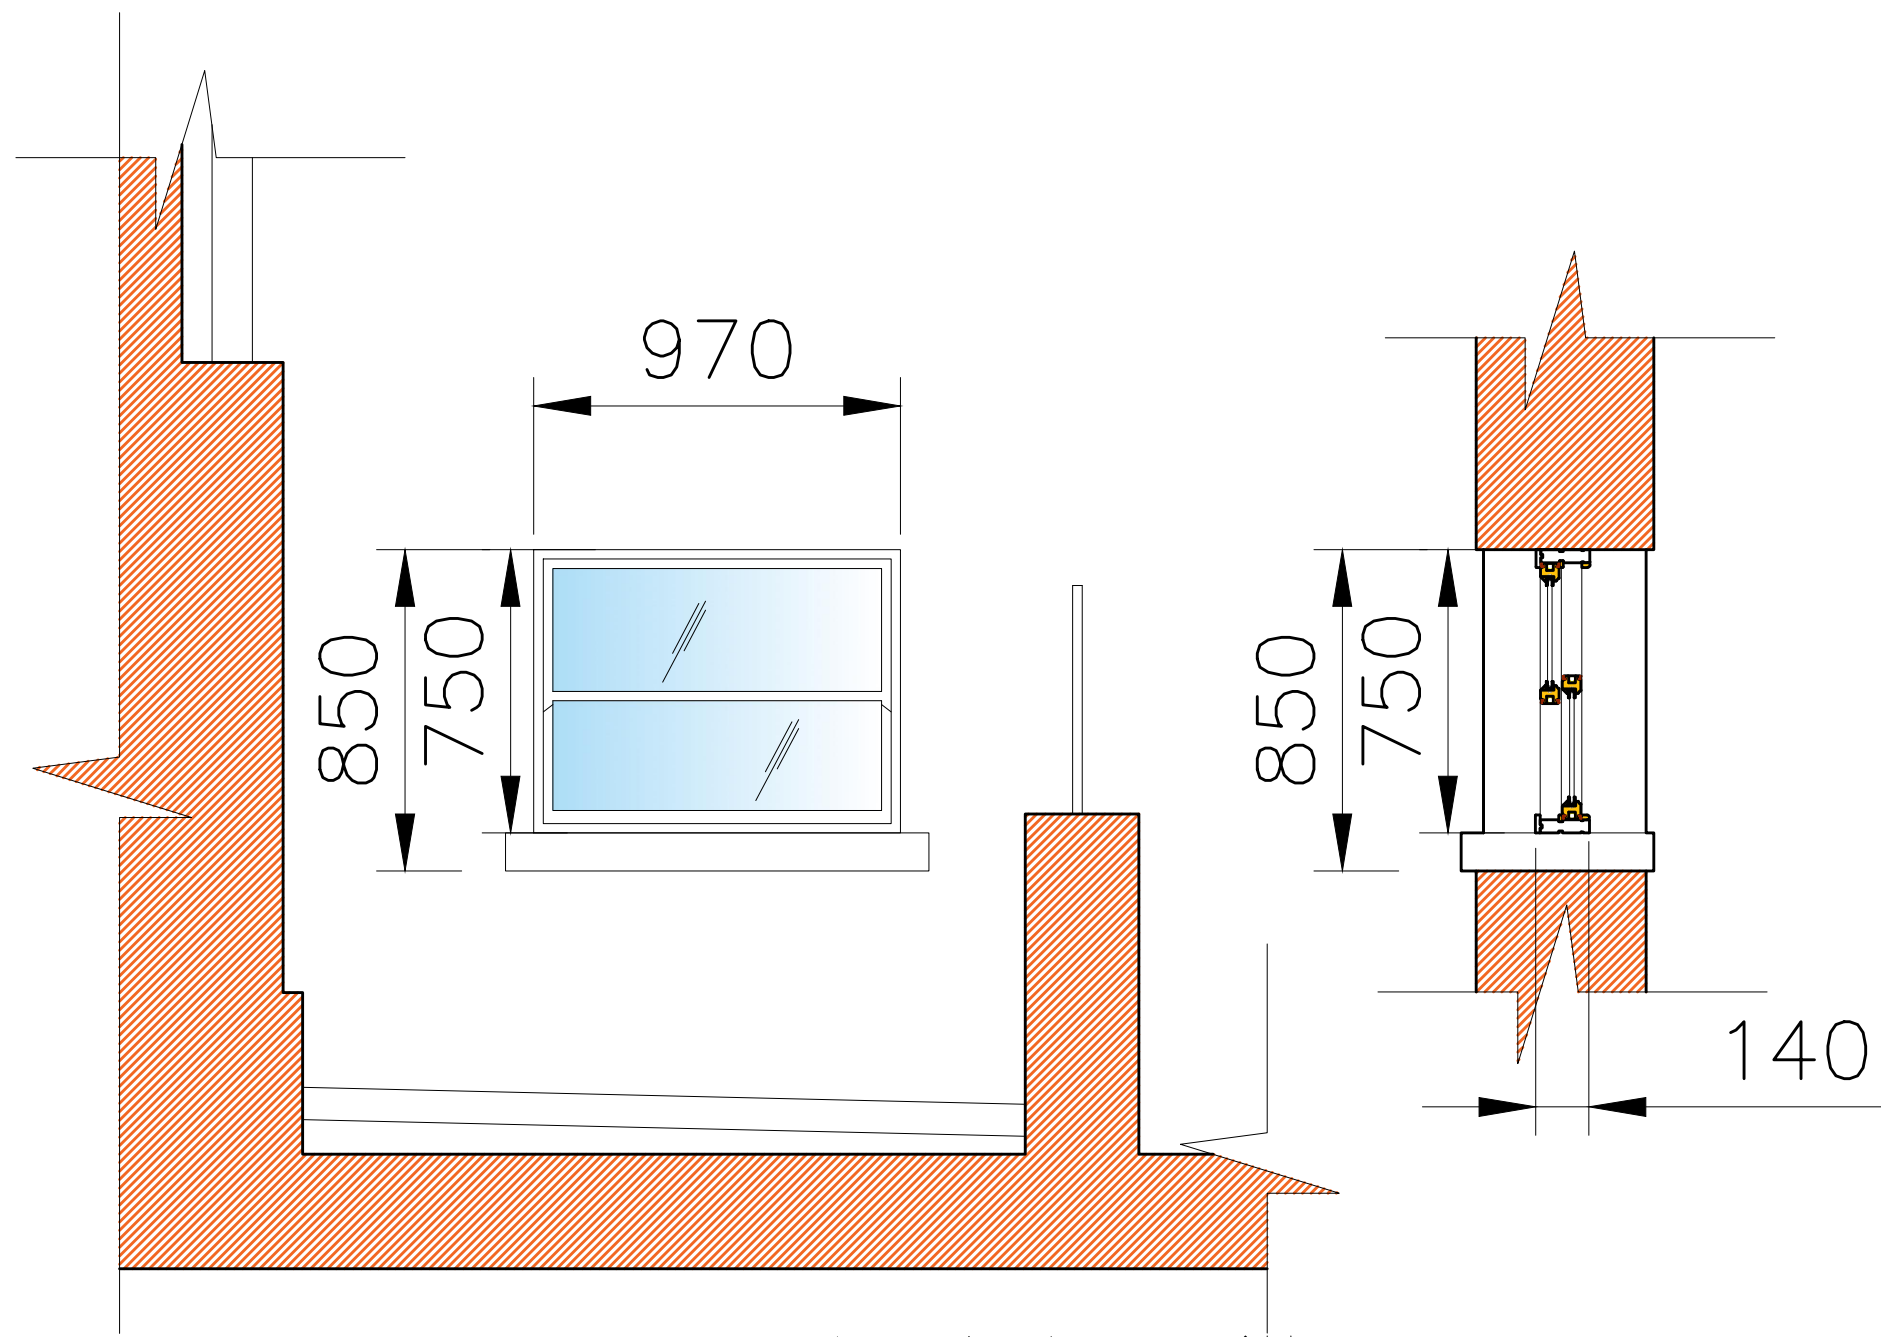

New box spring sash window with 140mm Box and parting with stop bead brushed. New window to be installed to the same location as per the original window. Size to be increased by 200mm in height (down from original window location)

23.09.16	ISSUED_FOR_APPROVAL
REV_B	AMENDED_WINDOW
22.09.16	ISSUED_FOR_APPROVAL
REV_A	

Project Name	
SASH_WINDOW	
LUCY_GRIFFITHS	
Drawing Title	
EXISTING-AND-PROPOSED	
BASEMENT_WINDOW	
Dept HOUSING	
Drawn By DS	Approved
Scale 1:20	Date

Org No	Rev
SK101	B

