


McGregor Associates


Chartered Architects
10 Borneo Place,
Maddison, Kent ME16 6LE
Tel: 01622 769735
Fax: 01622 768101
email: info@mcgack.co.uk

MGA

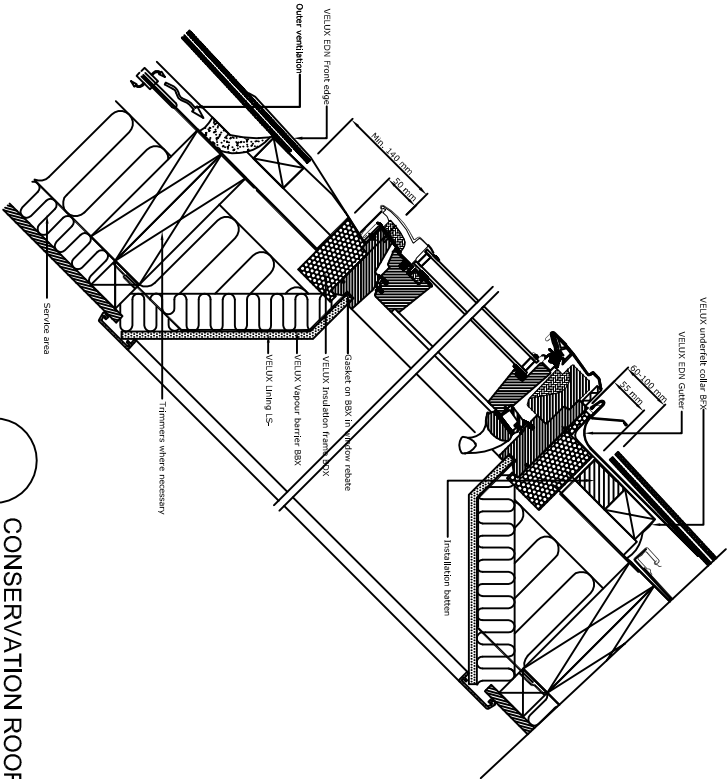


CONSERVATION ROOFLIGHT SECTION

SCALE 1:10 @ A3

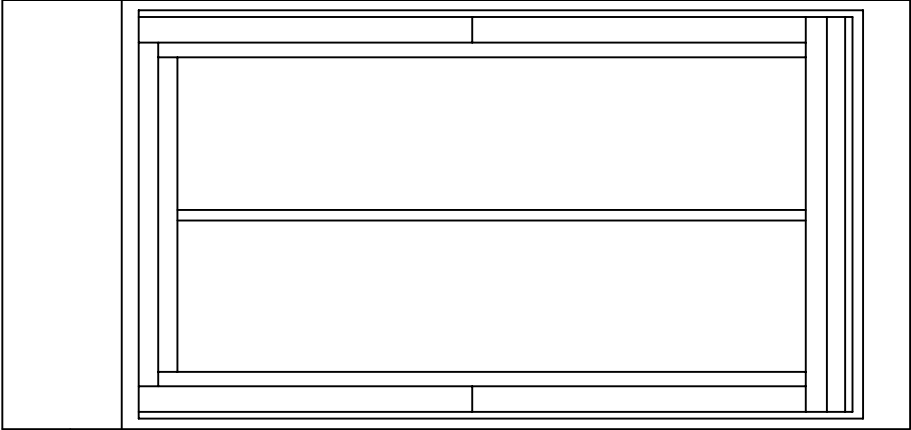

VELUX CONSERVATION ROOFLIGHT ELEVATION

SCALE 1:10 @ A3

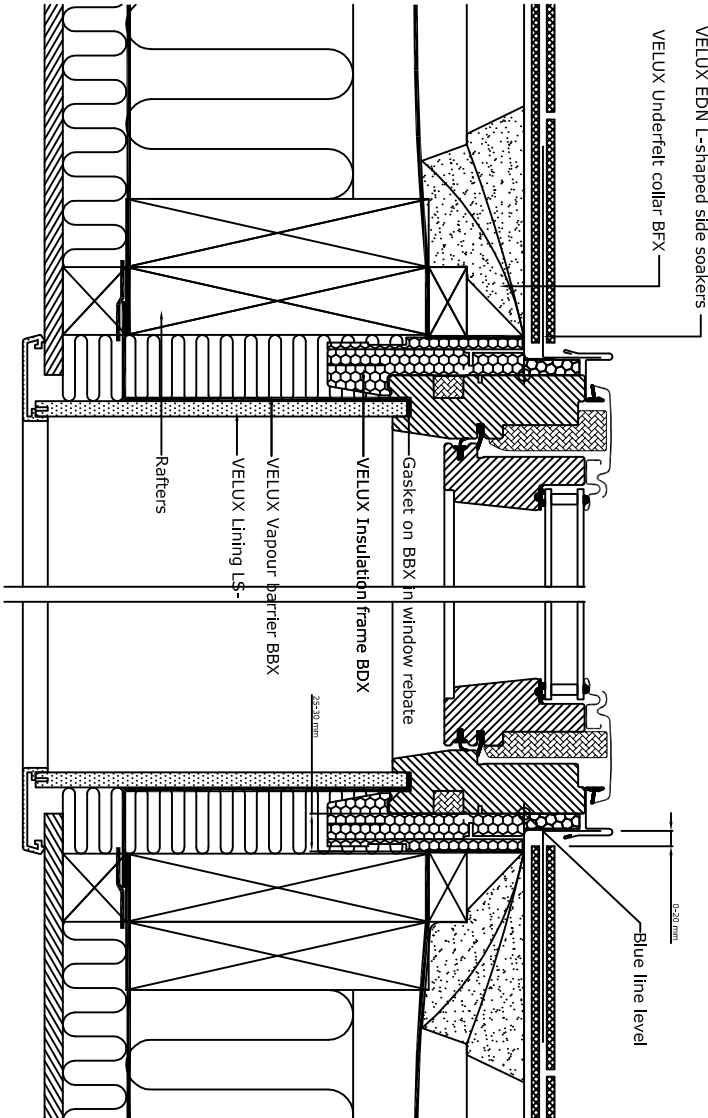

CONSERVATION ROOFLIGHT PLAN

SCALE 1:10 @ A3

MGA

McGregor Associates

Client

Haverstock Hill Ltd
Wescott House
35 Portland Place,
London, W1B 1AE

Project

New Residential Development
94 Haverstock Hill
London, NW3 2BD

Drawing

PLANNING DRAWING
Conservation Rooflight Details

Date	Scale	Drawn	Checked
Sept 2016	1:10@A3	DM	DMG

Job no	Drawing no	Rev
2016_03	PL 53	