




SIDE ELEVATION (existing)
north

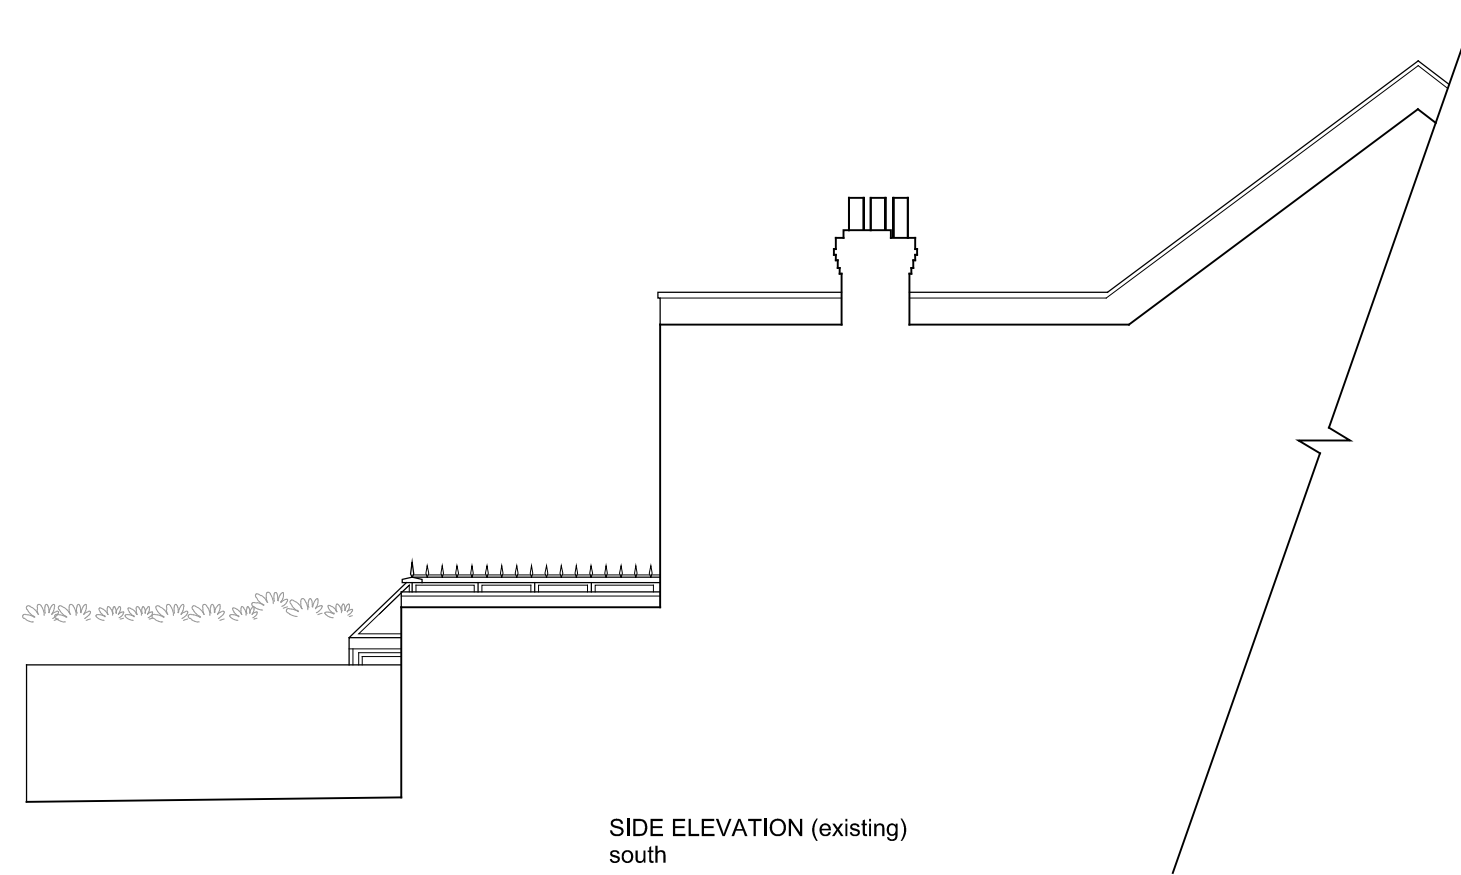


SIDE ELEVATION (existing)
south

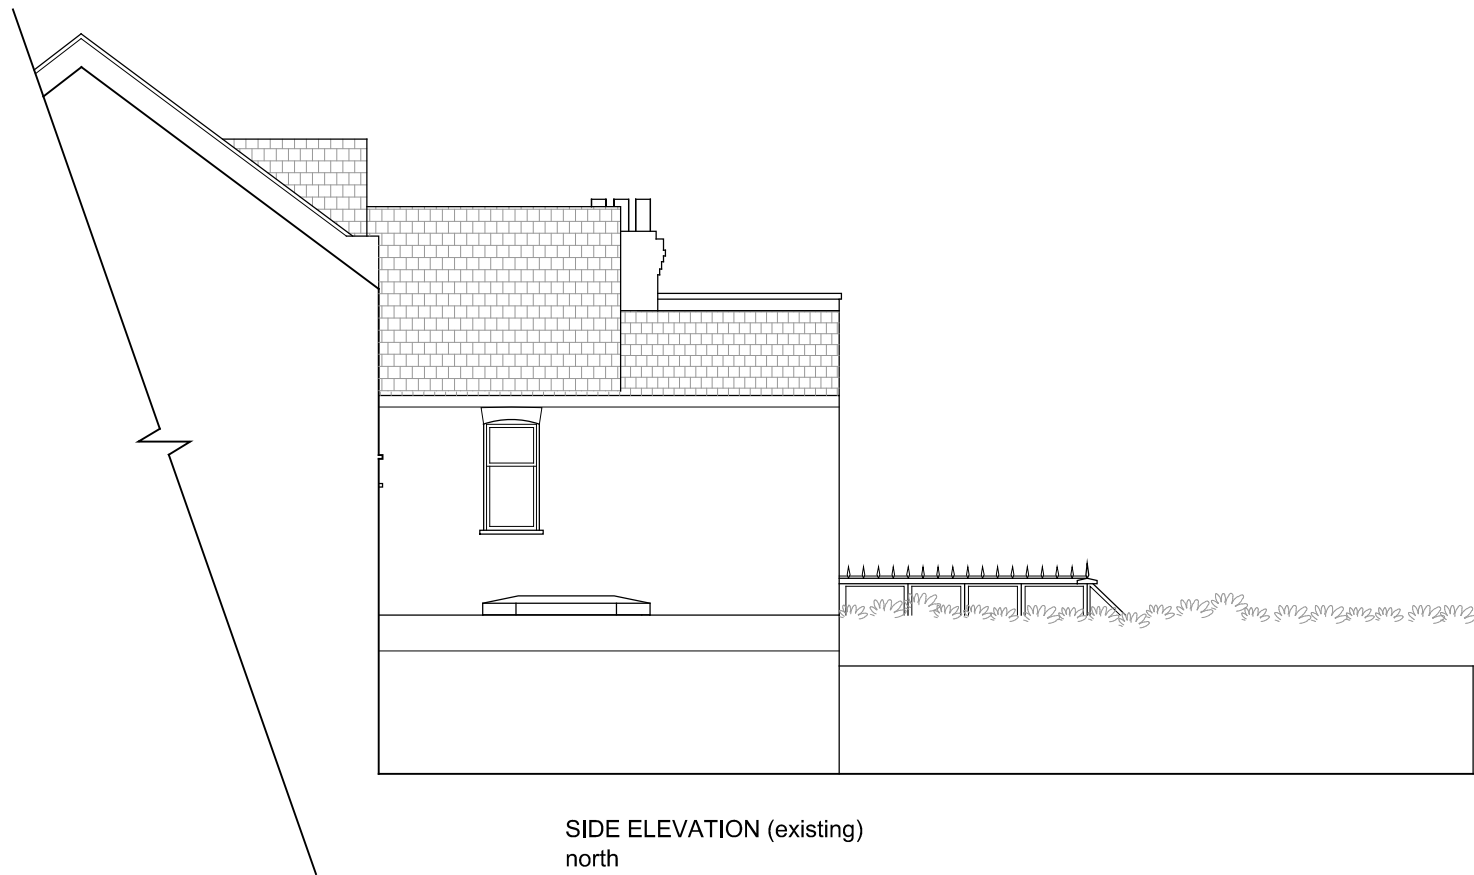

SIDE ELEVATION (existing)
north

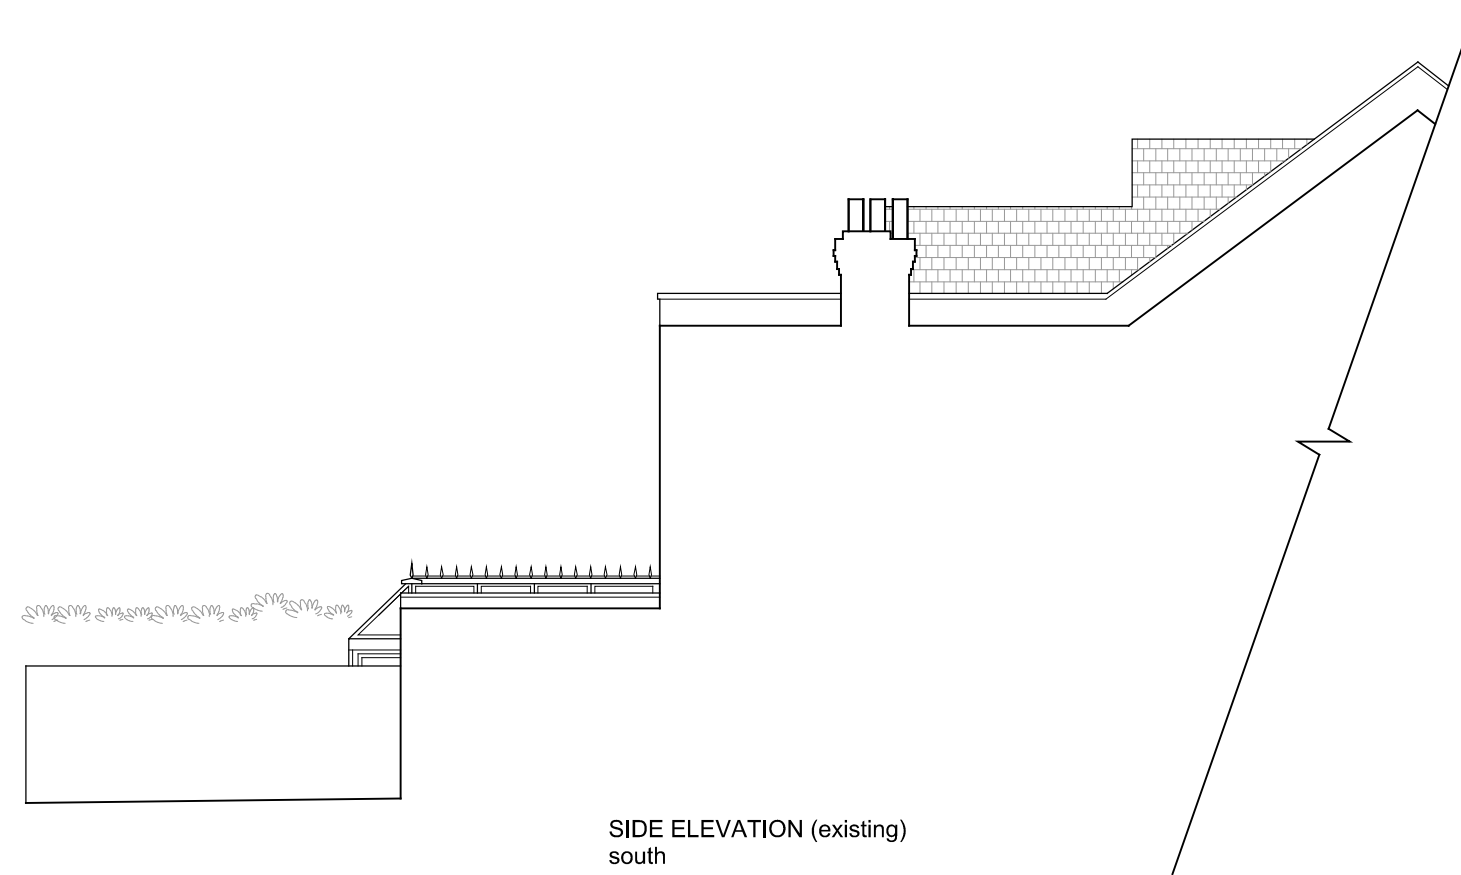

SIDE ELEVATION (existing)
south

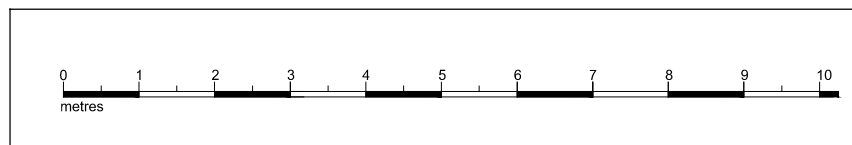

Do not scale off this drawing - measurements derived from others
Report all errors and omissions to the designer
Dimensions to be checked on site - these are not building drawings
Neighbouring properties not surveyed - indicative only

ANDOOI DESIGN LTD		
Andooi, Haut de St Pierre, 32230 Ladeveze-Ville, France tel: 0845 3884158, e-mail: mail@andooi.com		
DATE 26 Sept 2016	SCALE 1:100 @ A3	JOB.NO 610
CLP	Proposed Plans, Elevation, Section	DWG
47 Solent Road, NW6 1TY		CLP-3