




SIDE ELEVATION (existing)  
north

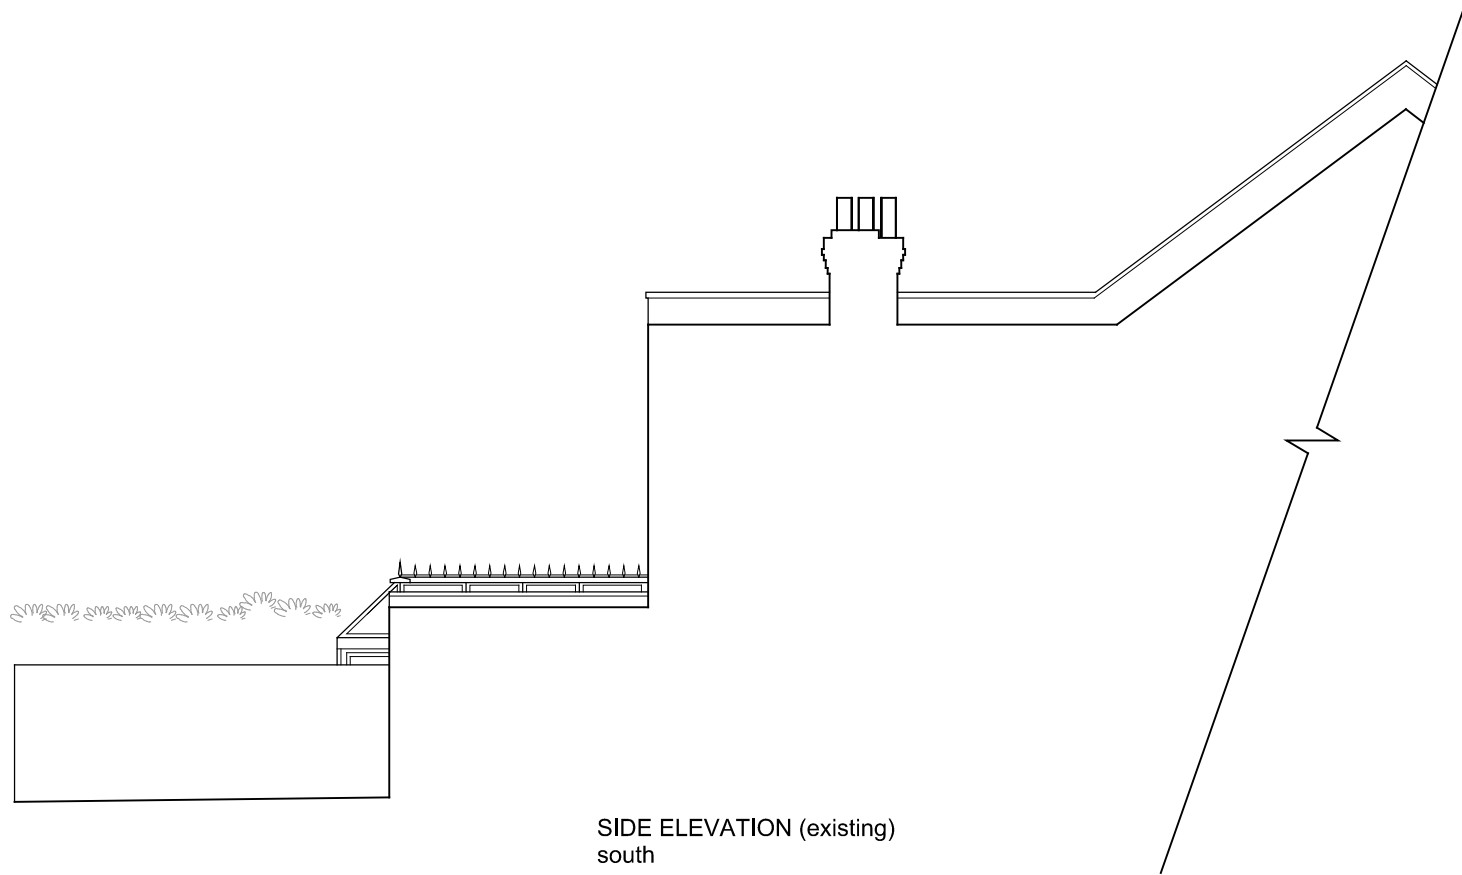


SIDE ELEVATION (existing)  
south

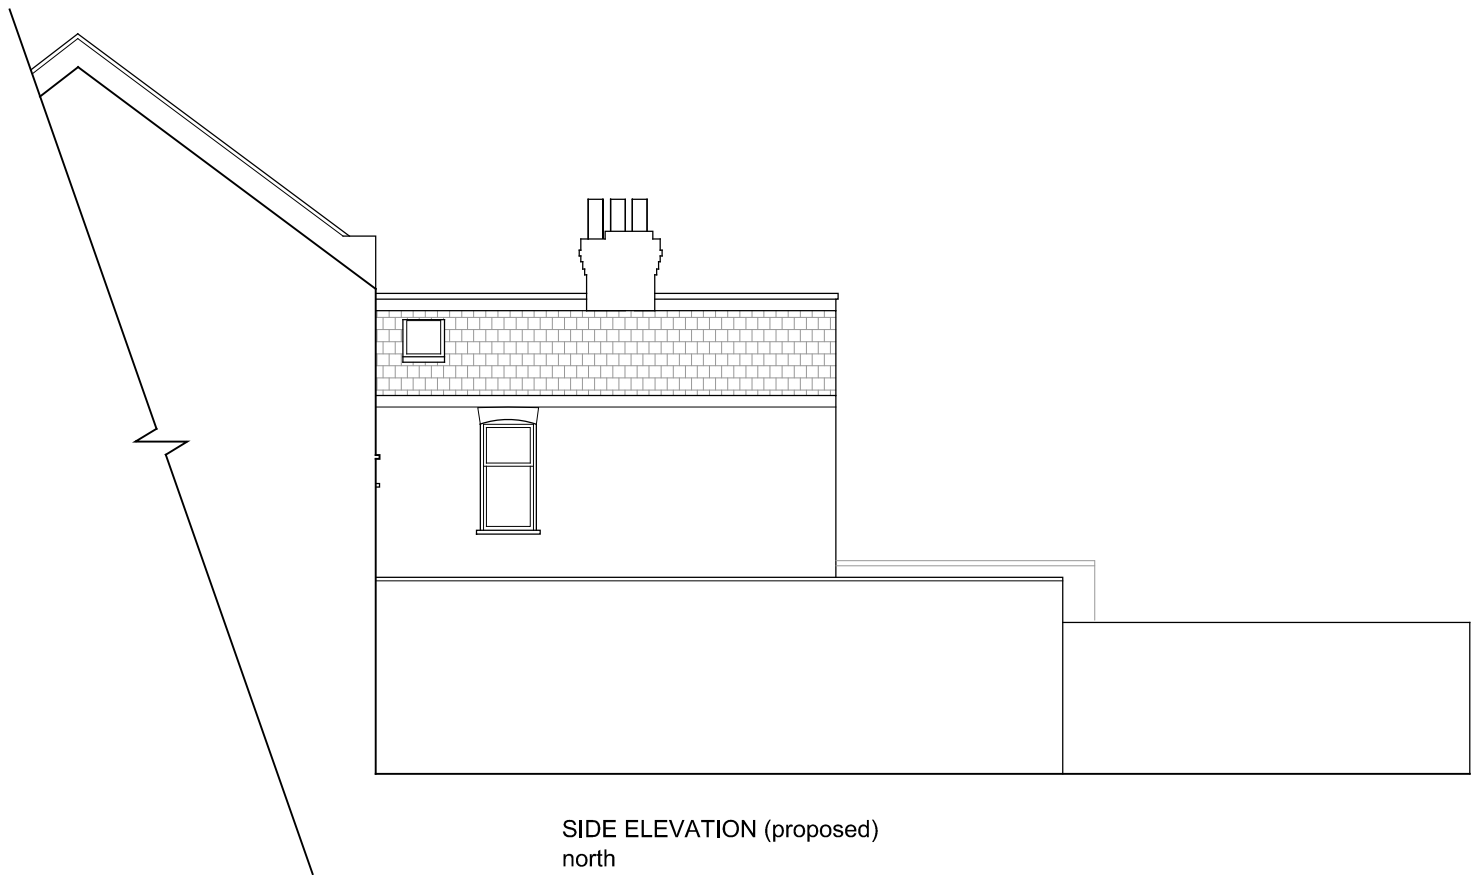

SIDE ELEVATION (proposed)  
north

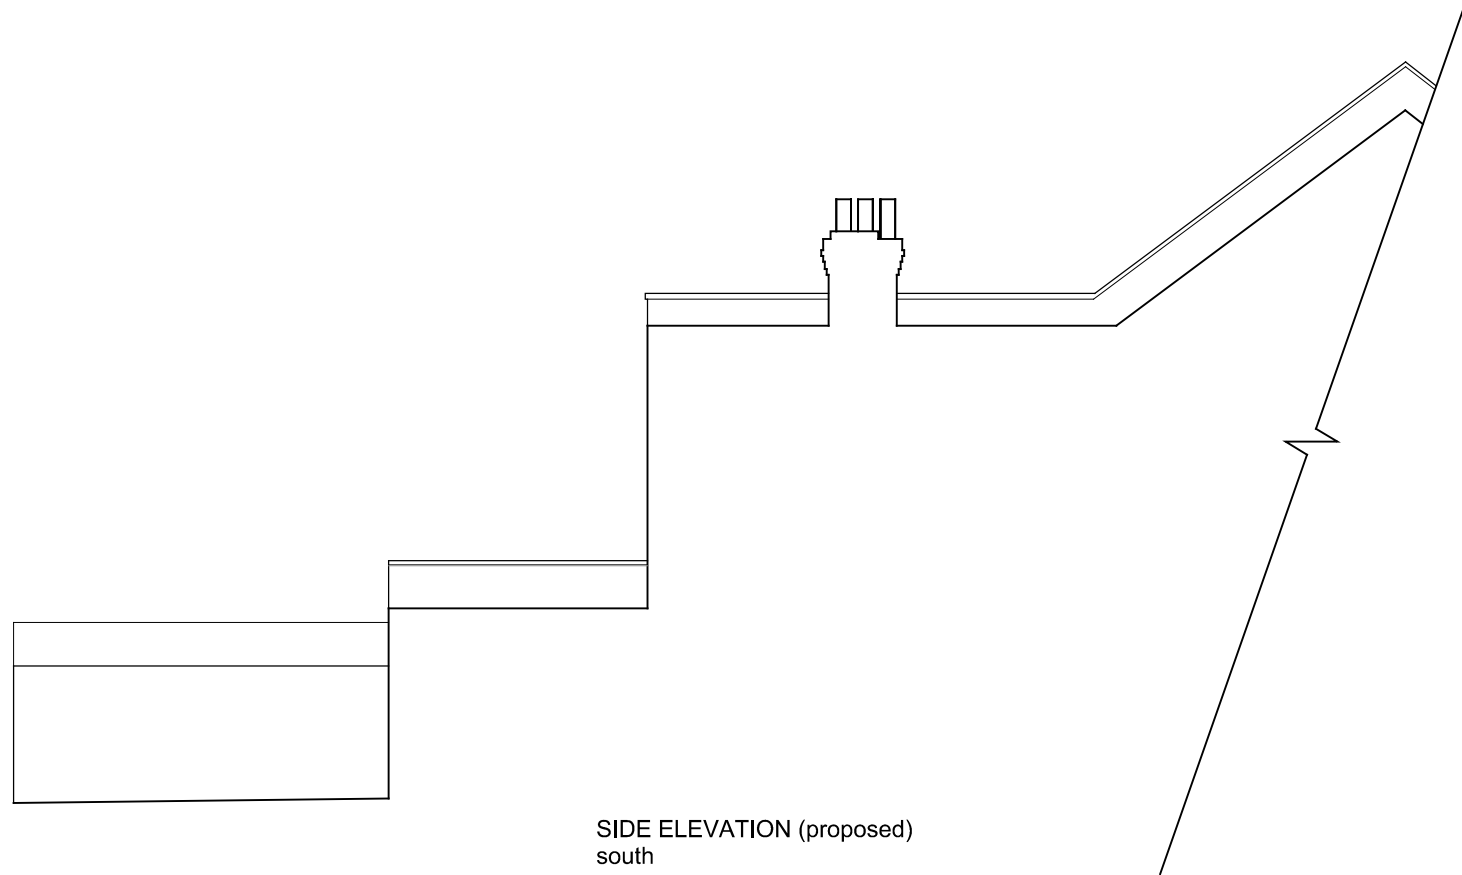

SIDE ELEVATION (proposed)  
south

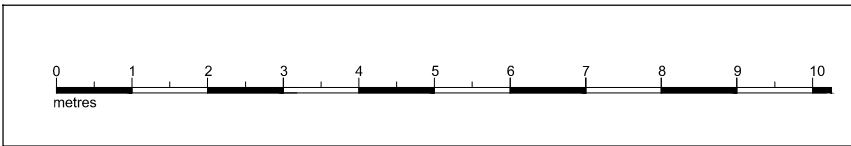

Do not scale off this drawing - measurements derived from others  
Report all errors and omissions to the designer  
Dimensions to be checked on site - these are not building drawings  
Neighbouring properties not surveyed - indicative only

<b>ANDOOI DESIGN LTD</b> Andooi, Haut de St Pierre, 32230 Ladeveze-Ville, France tel: 0845 3884158, e-mail: mail@andooi.com		
DATE 26 Sept 2016	SCALE 1:100 @ A3	JOB.NO 610
PLANNING		DWG
Proposed Plans, Elevation, Section		P-3
47 Solent Road, NW6 1TY		