


DO NOT SCALE - IF IN DOUBT ASK

THIRD ANGLE PROJECTION


### SPECIFICATION

FOR GLASS SPECIFICATION, PLEASE REFER TO  
32396-3500-XX-ZZ-DR-X-0001 to 0003


PACK	SYSTEM	QUANTITY
8	REYNAERS SL 38 WINDOW	16 No.
WINDOW REF		EW7-3B.53 to EW7-3B.68

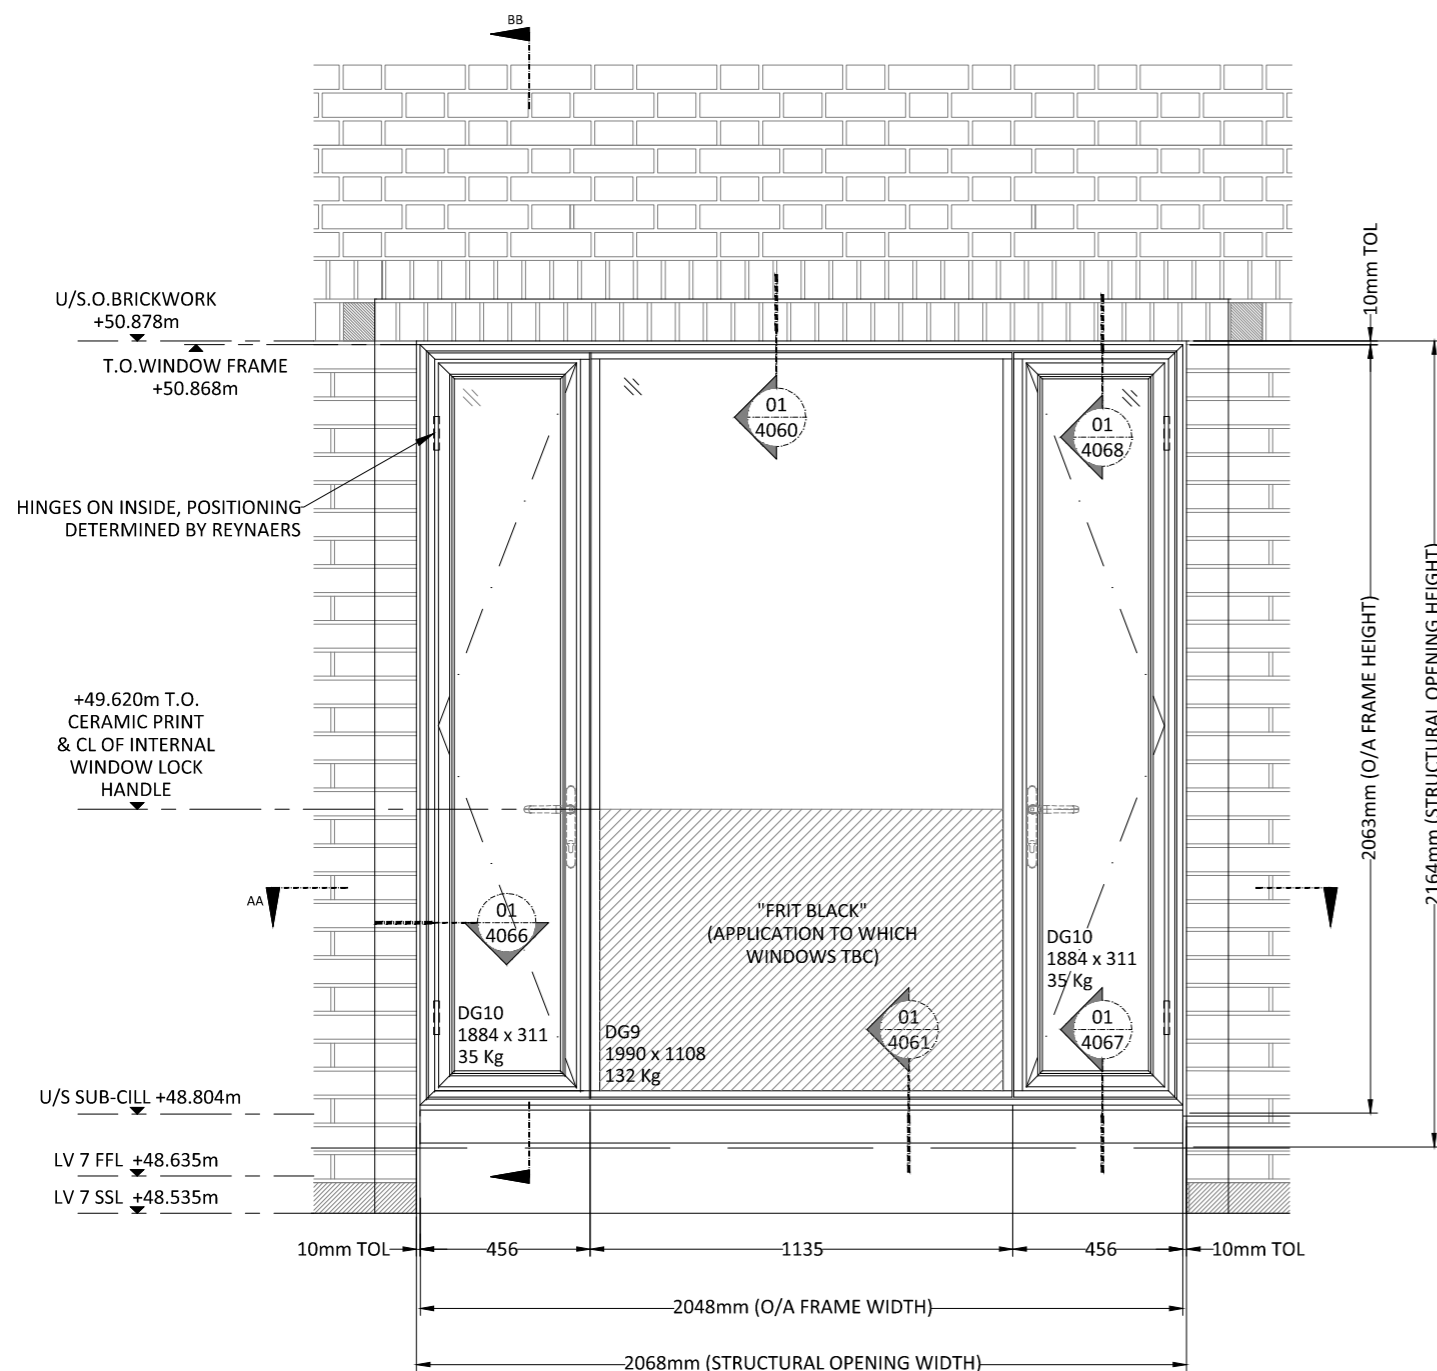

ELEVATION

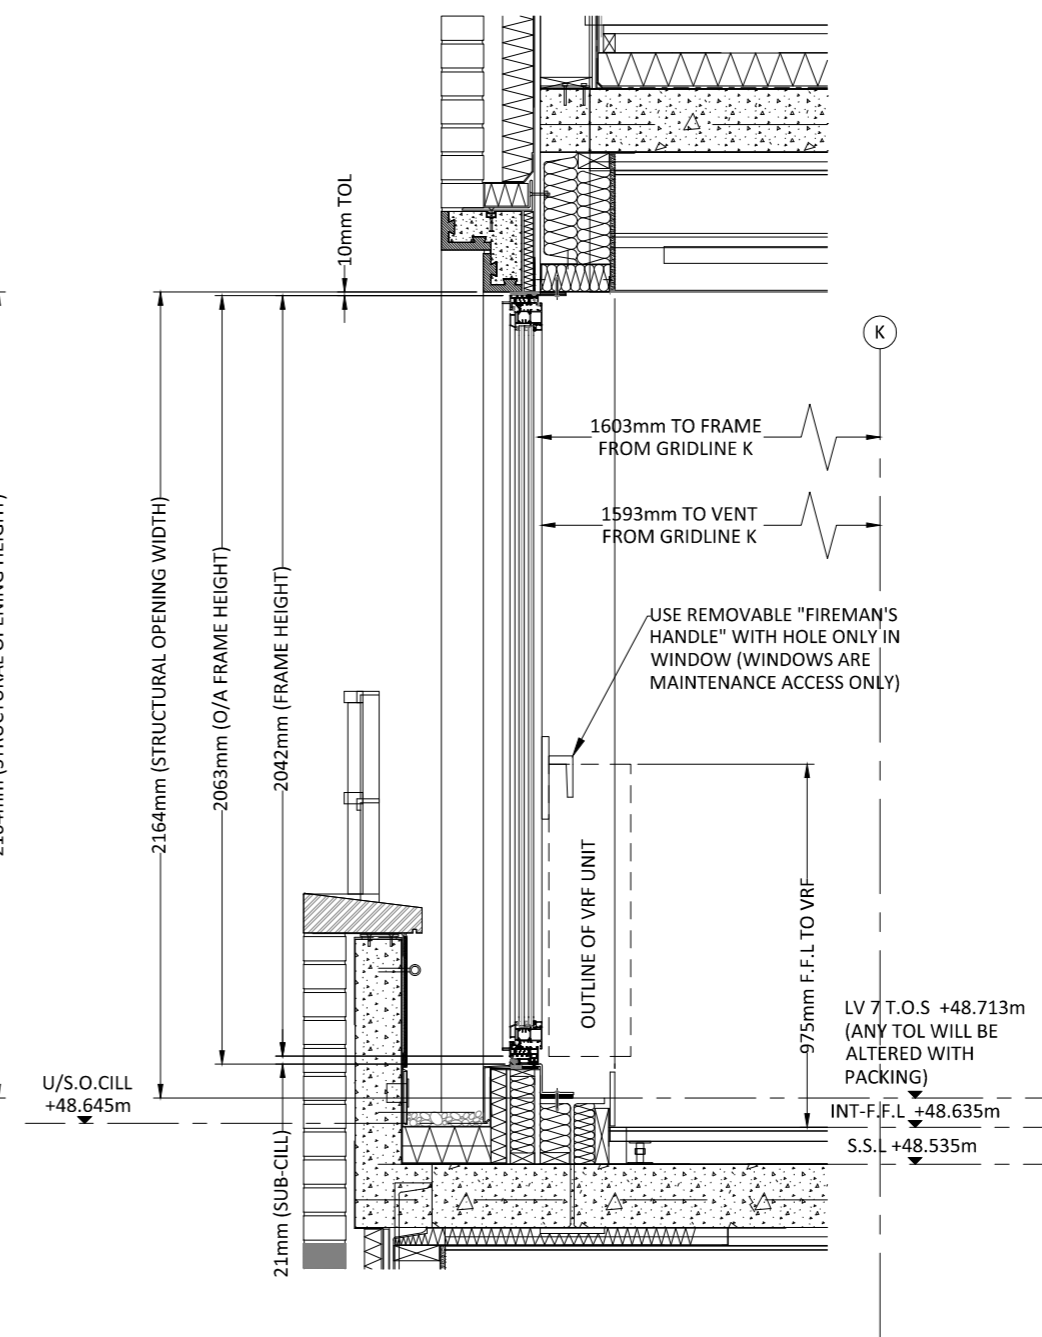

SECTION B

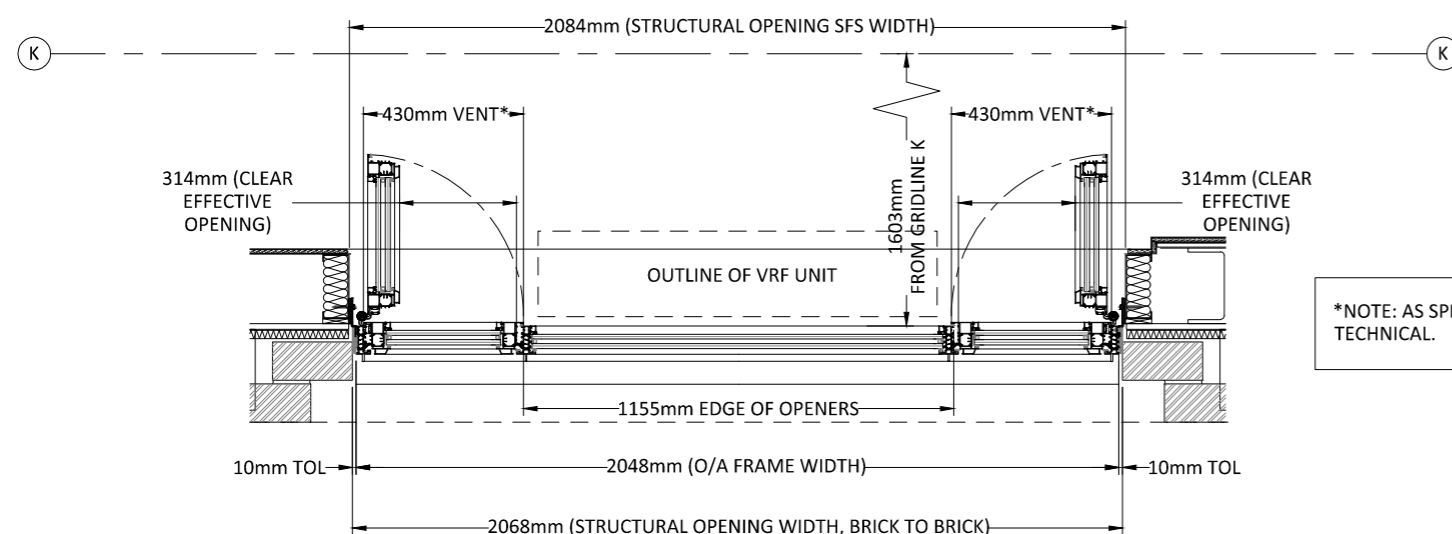

PLAN A

\*NOTE: AS SPECIFIED BY REYNAERS TECHNICAL.

02	26.08.16	DM	ISSUED FOR APPROVAL
01	12.08.16	DM	ISSUED FOR APPROVAL
00	20.07.16	DM	ISSUED FOR APPROVAL

REV	DATE	BY	DESCRIPTION
-----	------	----	-------------

ISSUED FOR: - APPROVAL


**Fleetwood**  Fleetwood House,  
480 Bath Road,  
Slough, Berkshire,  
SL1 6BB  
Tel : 01753-576680  
Fax : 01753-463100  
info@faa-group.co.uk  
www.faa-group.co.uk

**Architectural  
Aluminium**


DRAWING TITLE: PACK 8 (LEVEL 7) WINDOW TYPE 3B SOUTH TYPICAL ELEVATION	PROJECT: 1 NEW OXFORD STREET  MAIN CONTRACTOR: MACE
---	---

DATE: 20.07.16	DRAWN BY: DM	SCALE: NTS @A3 <sub>23</sub>	CHECKED: KS
----------------	--------------	------------------------------	-------------


DRAWING No. 32396-3500-XX-07-DR-X-2085	REV: 02
--	---------

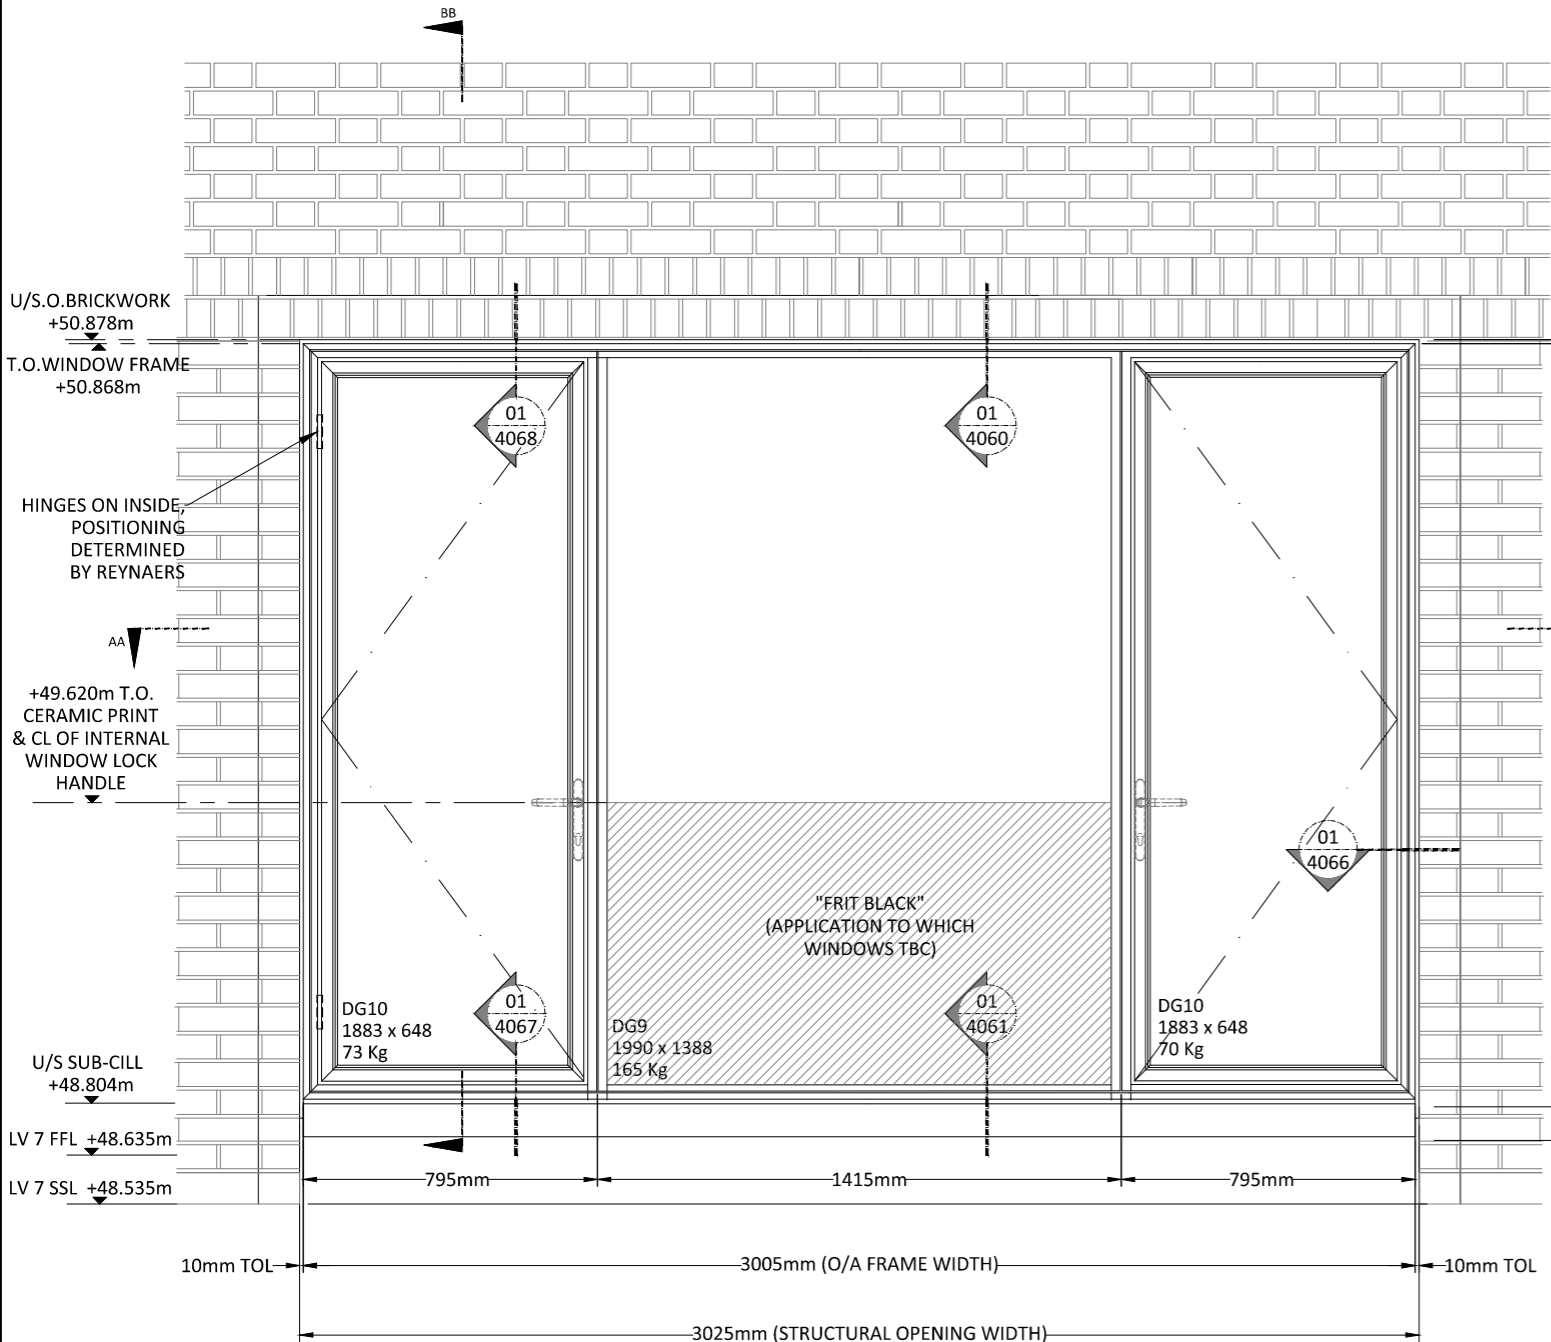


ELEVATION

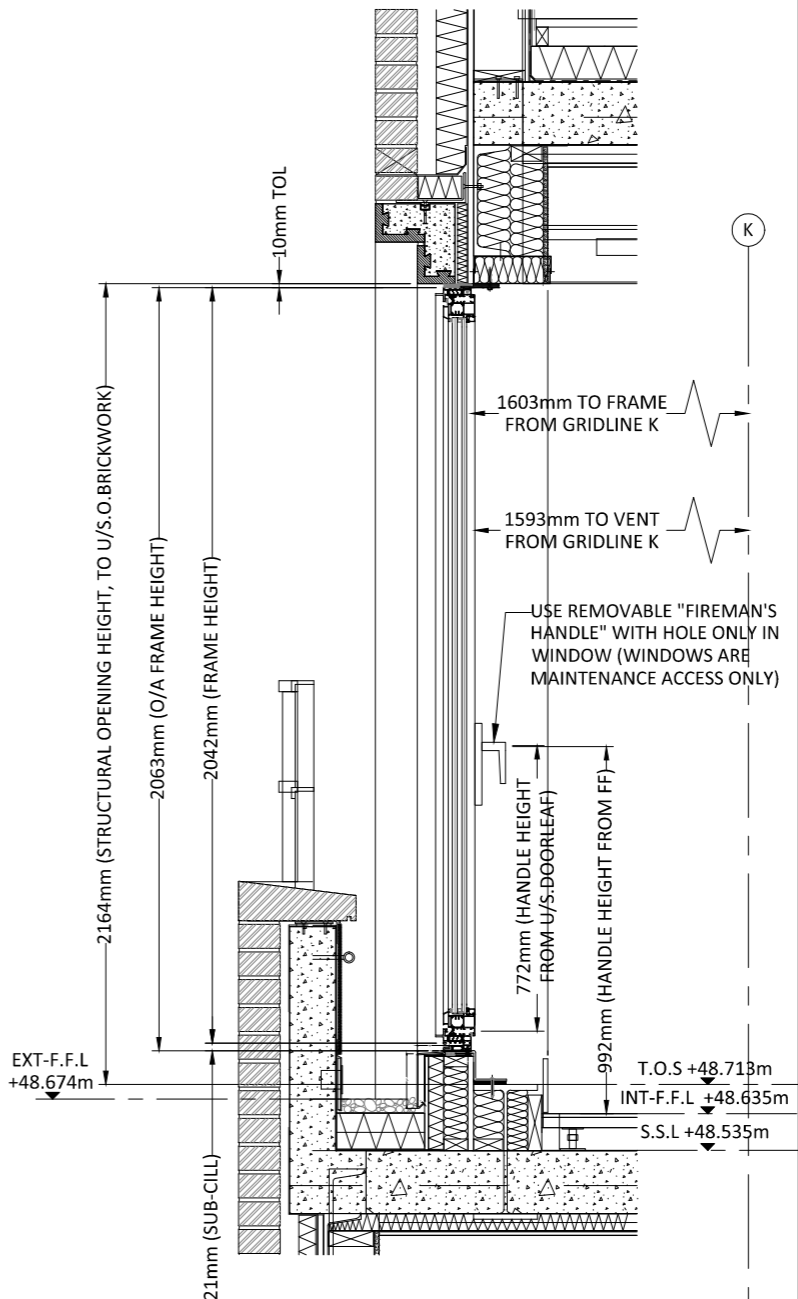

SECTION B

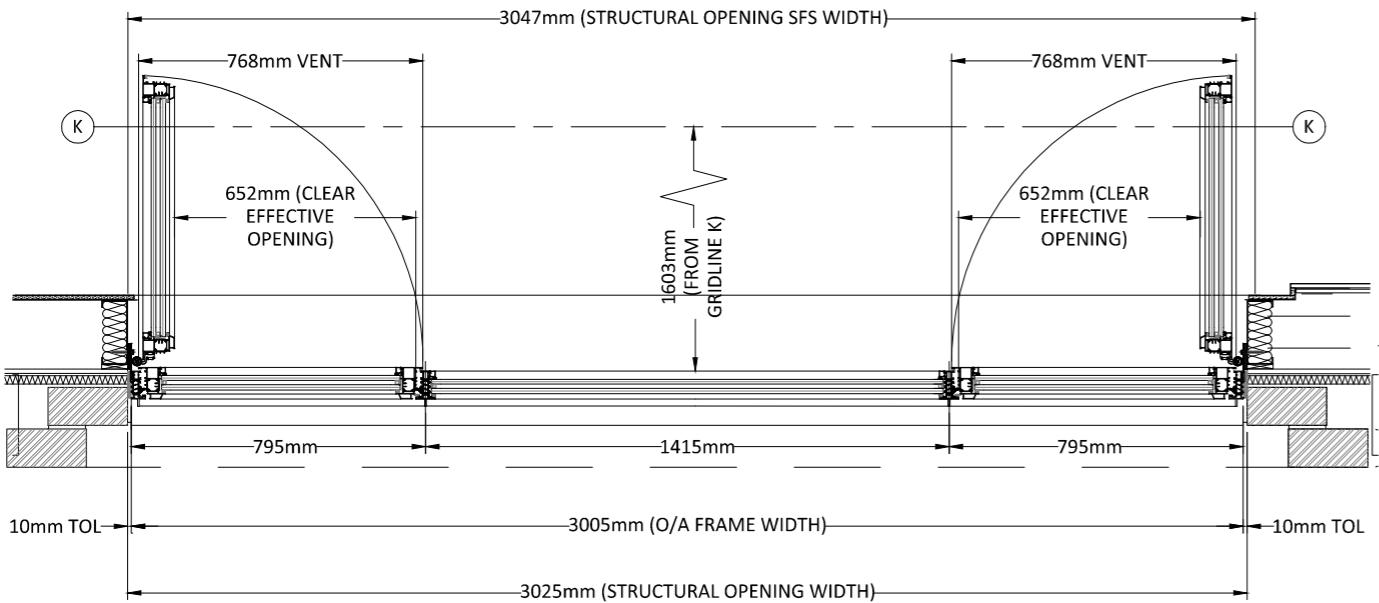

PLAN A

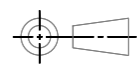

DO NOT SCALE - IF IN DOUBT ASK

THIRD ANGLE PROJECTION

SPECIFICATION

FOR GLASS SPECIFICATION, PLEASE REFER TO  
32396-3500-XX-ZZ-DR-X-0001 to 0003

PACK	SYSTEM	QUANTITY
8	REYNAERS SL 38 WINDOW	1 No.
WINDOW REF		EW7-3C.88

01	26.08.16	DM	ISSUED FOR APPROVAL
00	20.07.16	DM	ISSUED FOR APPROVAL

REV DATE BY DESCRIPTION

ISSUED FOR: - APPROVAL

**Fleetwood**  
Architectural  
Aluminium




Fleetwood House,  
480 Bath Road,  
Slough, Berkshire,  
SL1 6BB  
Tel : 01753-576680  
Fax : 01753-463100  
info@faa-group.co.uk  
www.faa-group.co.uk

DRAWING TITLE: PACK 8 (LEVEL 7) WINDOW TYPE 3C TYPICAL ELEVATION	PROJECT: 1 NEW OXFORD STREET
	MAIN CONTRACTOR: MACE

DATE: 20.07.16	DRAWN BY: DM	SCALE: NTS @A3	CHECKED: KS
----------------	--------------	----------------	-------------

DRAWING No. 32396-3500-XX-07-DR-X-2086	REV: 01
--	---------

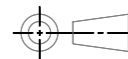

DO NOT SCALE - IF IN DOUBT ASK



THIRD ANGLE PROJECTION

**SPECIFICATION**

FOR GLASS SPECIFICATION, PLEASE REFER TO  
32396-3500-XX-ZZ-DR-X-0001 to 0003

WINDOW TYPE 3F  
GLAZED IN LOUVRE

"BLACK"  
INSECT MESH

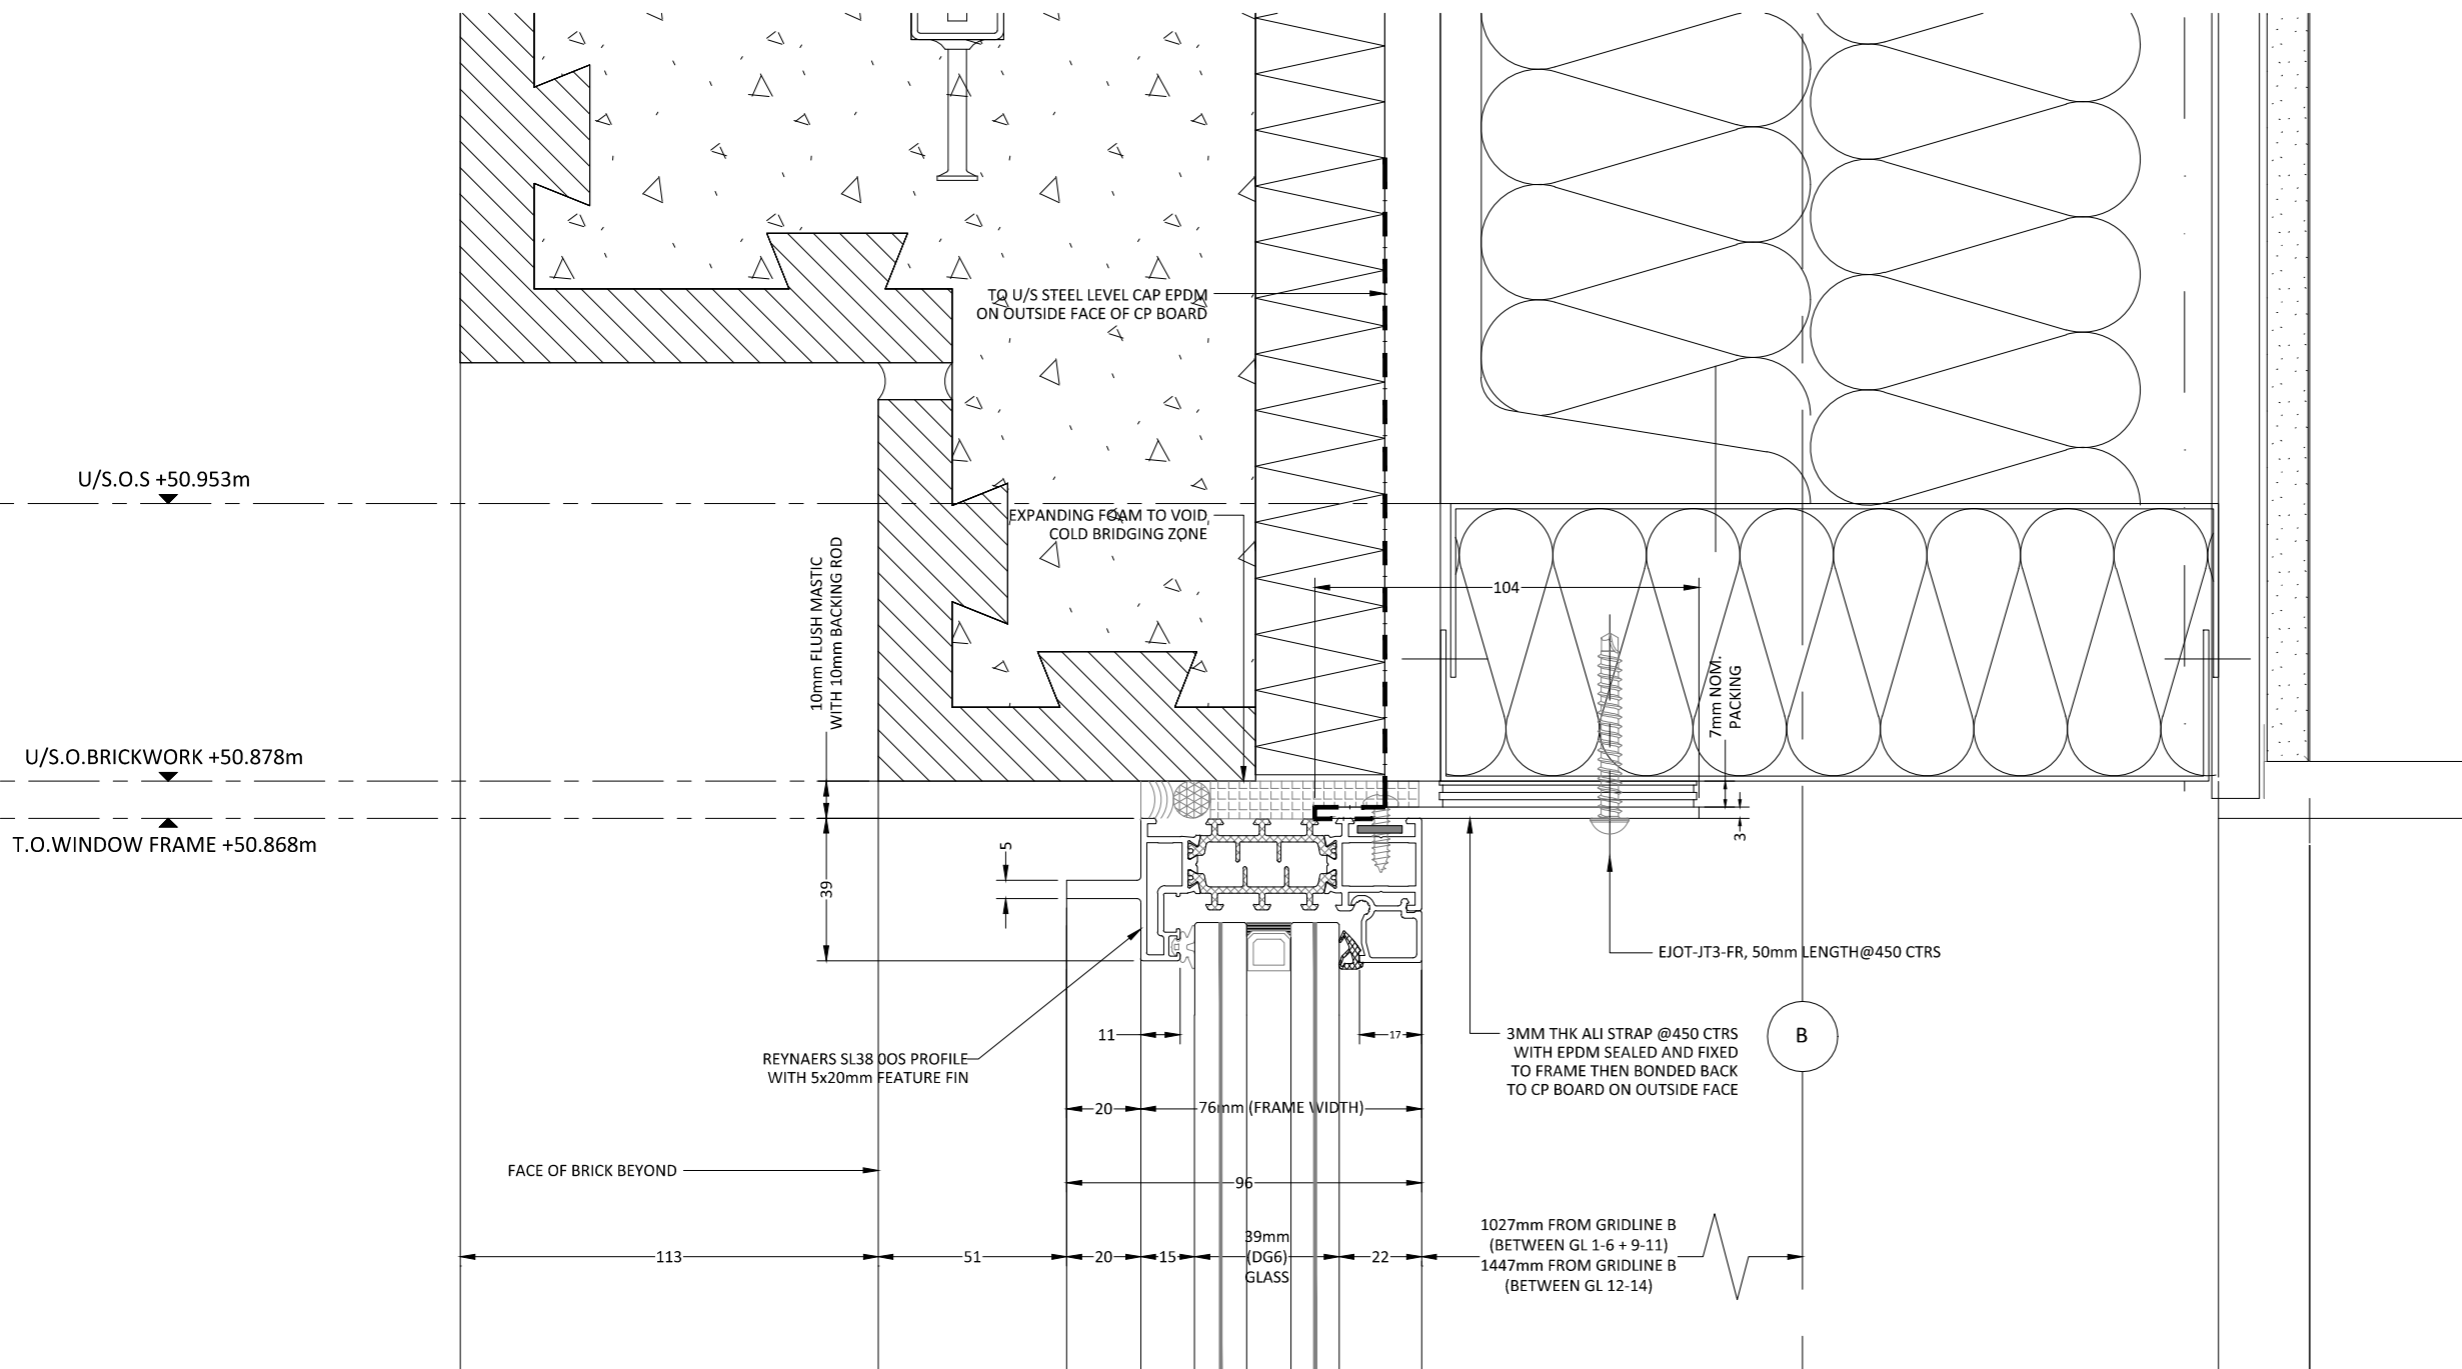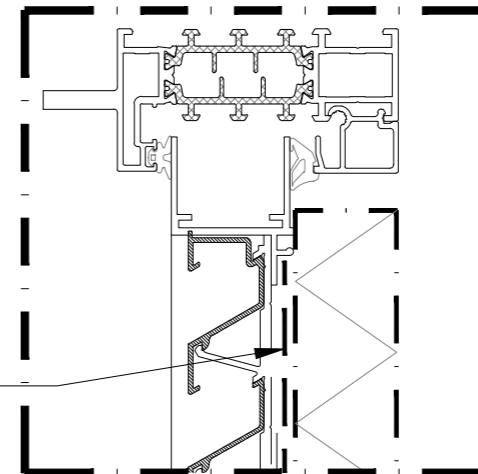

02	26.08.16	DM	ISSUED FOR APPROVAL
01	12.08.16	DM	ISSUED FOR APPROVAL
00	20.07.16	DM	ISSUED FOR APPROVAL

REV	DATE	BY	DESCRIPTION
-----	------	----	-------------

ISSUED FOR: - APPROVAL

**Fleetwood**  
Architectural  
Aluminium




Fleetwood House,  
480 Bath Road,  
Slough, Berkshire,  
SL1 6BB  
Tel : 01753-576680  
Fax : 01753-463100  
info@faa-group.co.uk  
www.faa-group.co.uk

DRAWING TITLE: PACK 8 (LEVEL 7) WINDOW TYPE 3A HEAD DETAIL	PROJECT: 1 NEW OXFORD STREET
	MAIN CONTRACTOR: MACE

DATE: 20.07.16	DRAWN BY: DM	SCALE: NTS @A3	CHECKED: KS
----------------	--------------	----------------	-------------

DRAWING No. 32396-3500-XX-07-DR-X-4060 REV: 02

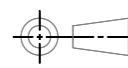

DO NOT SCALE - IF IN DOUBT ASK



THIRD ANGLE PROJECTION

SPECIFICATION

FOR GLASS SPECIFICATION, PLEASE REFER TO  
32396-3500-XX-ZZ-DR-X-0001 to 0003

"BLACK"  
INSECT MESH

WINDOW TYPE 3F  
GLAZED IN LOUVRE

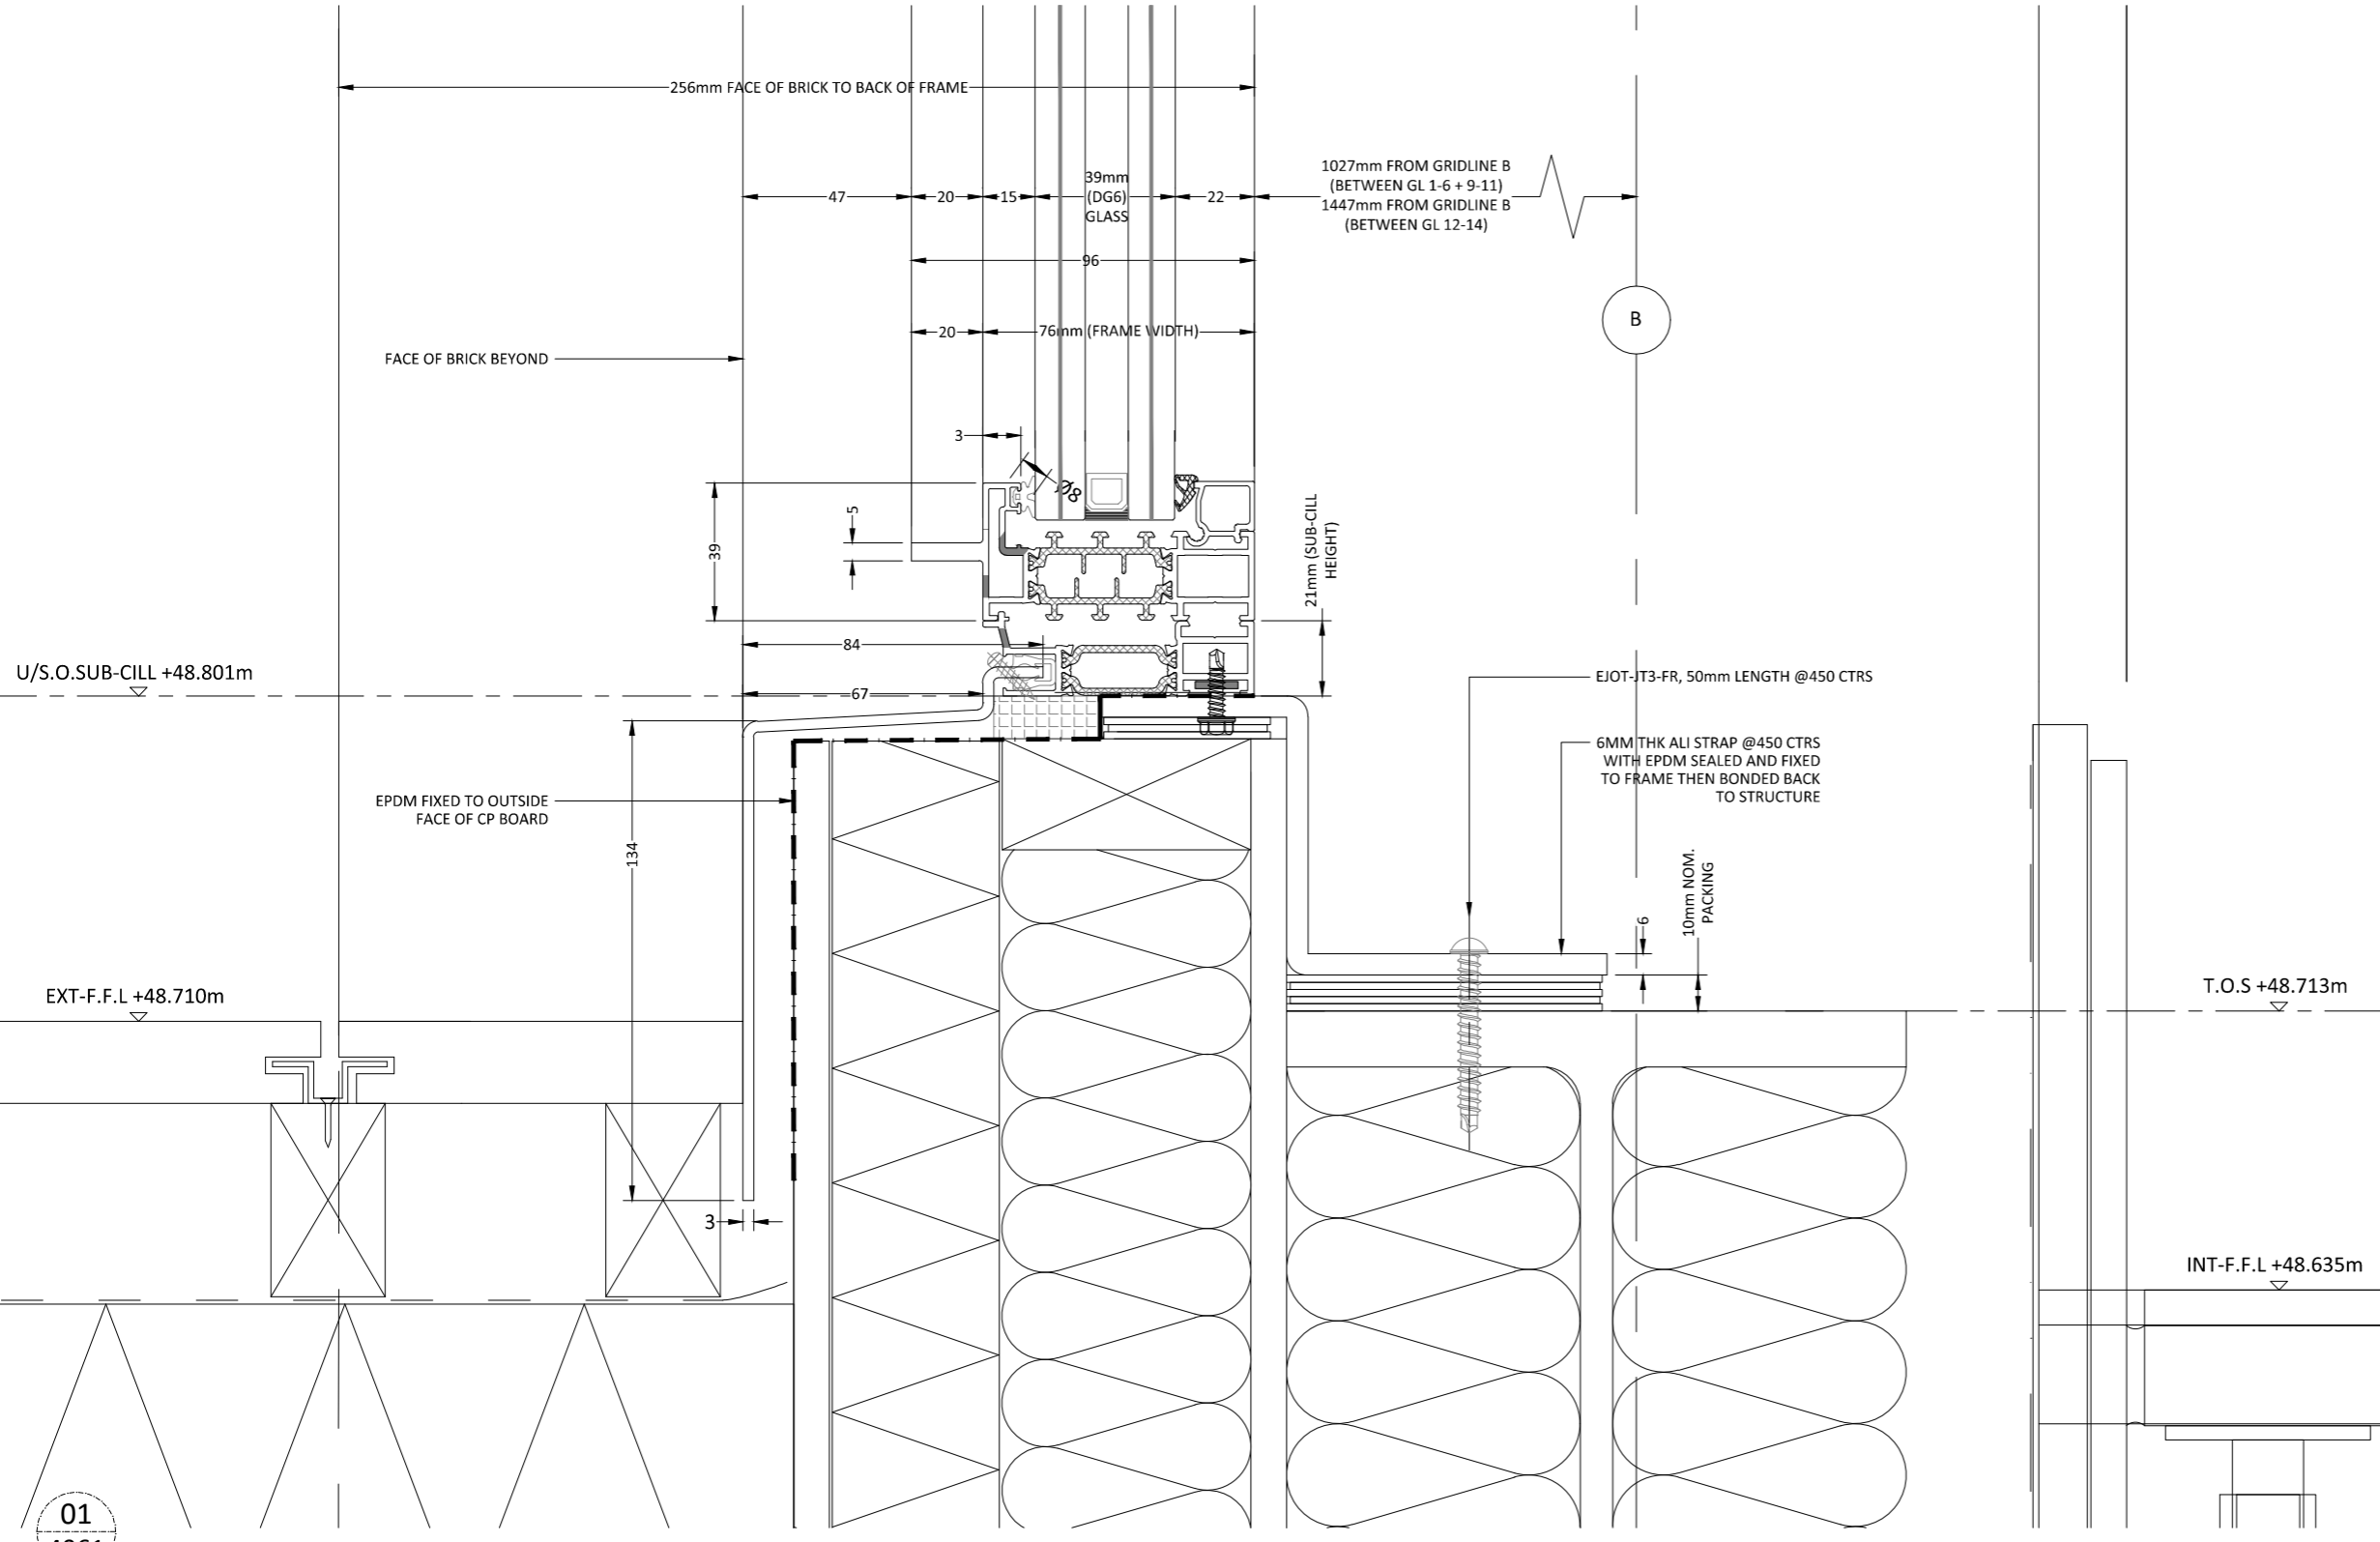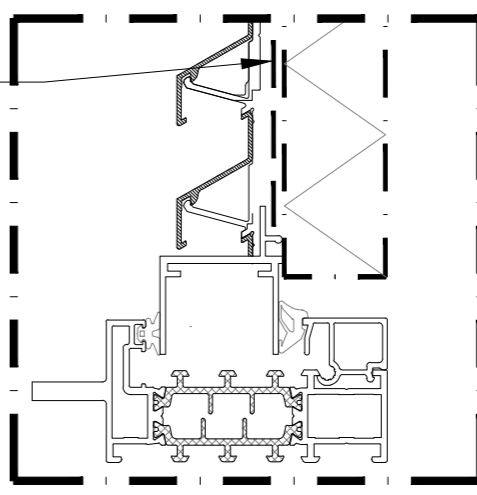

02	26.08.16	DM	ISSUED FOR APPROVAL
01	12.08.16	DM	ISSUED FOR APPROVAL
00	20.07.16	DM	ISSUED FOR APPROVAL
REV	DATE	BY	DESCRIPTION

ISSUED FOR: - APPROVAL


**Fleetwood**  
Architectural  
Aluminium

Fleetwood House,  
480 Bath Road,  
Slough, Berkshire,  
SL1 6BB  
Tel : 01753-576680  
Fax : 01753-463100  
info@faa-group.co.uk  
www.faa-group.co.uk

DRAWING TITLE: PACK 8 (LEVEL 7) WINDOW TYPE 3A CILL DETAIL		PROJECT: 1 NEW OXFORD STREET	
		MAIN CONTRACTOR: MACE	

DATE: 20.07.16	DRAWN BY: DM	SCALE: NTS @A3	CHECKED: KS
DRAWING No. 32396-3500-XX-07-DR-X-4061			REV: 02

01  
4061



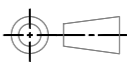


DO NOT SCALE - IF IN DOUBT ASK

THIRD ANGLE PROJECTION

SPECIFICATION

FOR GLASS SPECIFICATION, PLEASE REFER TO  
32396-3500-XX-ZZ-DR-X-0001 to 0003

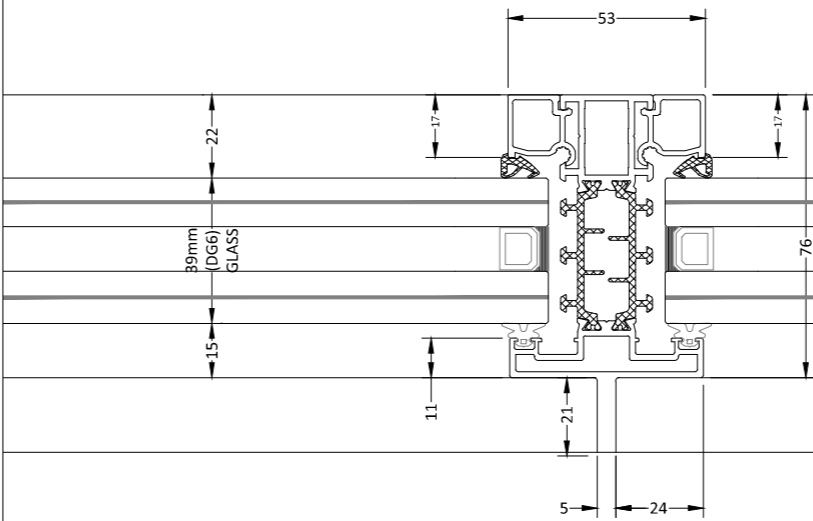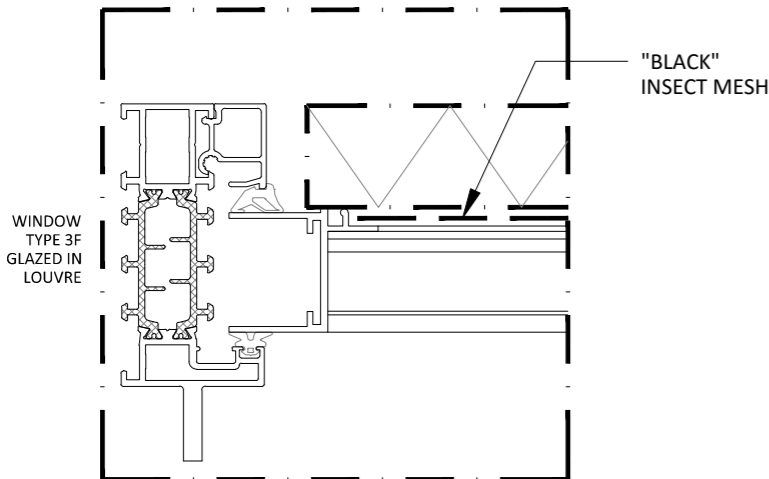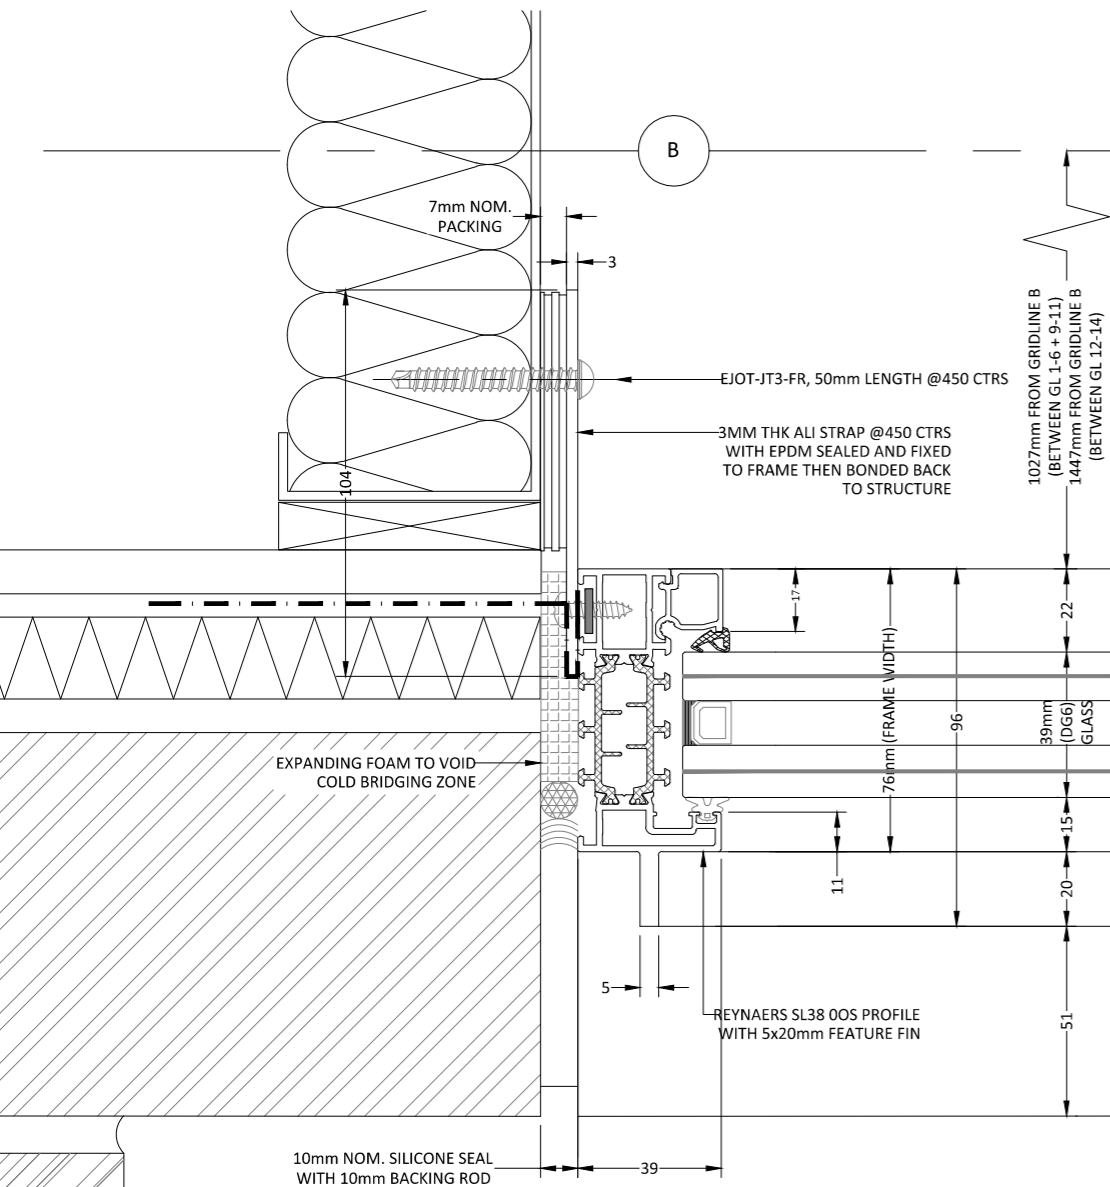

02	26.08.16	DM	ISSUED FOR APPROVAL
01	12.08.16	DM	ISSUED FOR APPROVAL
00	20.07.16	DM	ISSUED FOR APPROVAL
REV	DATE	BY	DESCRIPTION

ISSUED FOR: - APPROVAL

**Fleetwood**  
**Architectural**  
**Aluminium**



Fleetwood House,  
480 Bath Road,  
Slough, Berkshire,  
SL1 6BB  
Tel : 01753-576680  
Fax : 01753-463100  
info@faa-group.co.uk  
www.faa-group.co.uk


DRAWING TITLE: PACK 8 (LEVEL 7) WINDOW TYPE 3A JAMB DETAIL		PROJECT: 1 NEW OXFORD STREET	
		MAIN CONTRACTOR: MACE	

DATE: 20.07.16	DRAWN BY: DM	SCALE: NTS @A3 <sub>27</sub>	CHECKED: KS
----------------	--------------	------------------------------	-------------

DRAWING No. 32396-3500-XX-07-DR-X-4062			REV: 02
--	--	--	---------

01  
4062


02  
4062

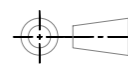

DO NOT SCALE - IF IN DOUBT ASK  
THIRD ANGLE PROJECTION

SPECIFICATION

FOR GLASS SPECIFICATION, PLEASE REFER TO  
32396-3500-XX-ZZ-DR-X-0001 to 0003

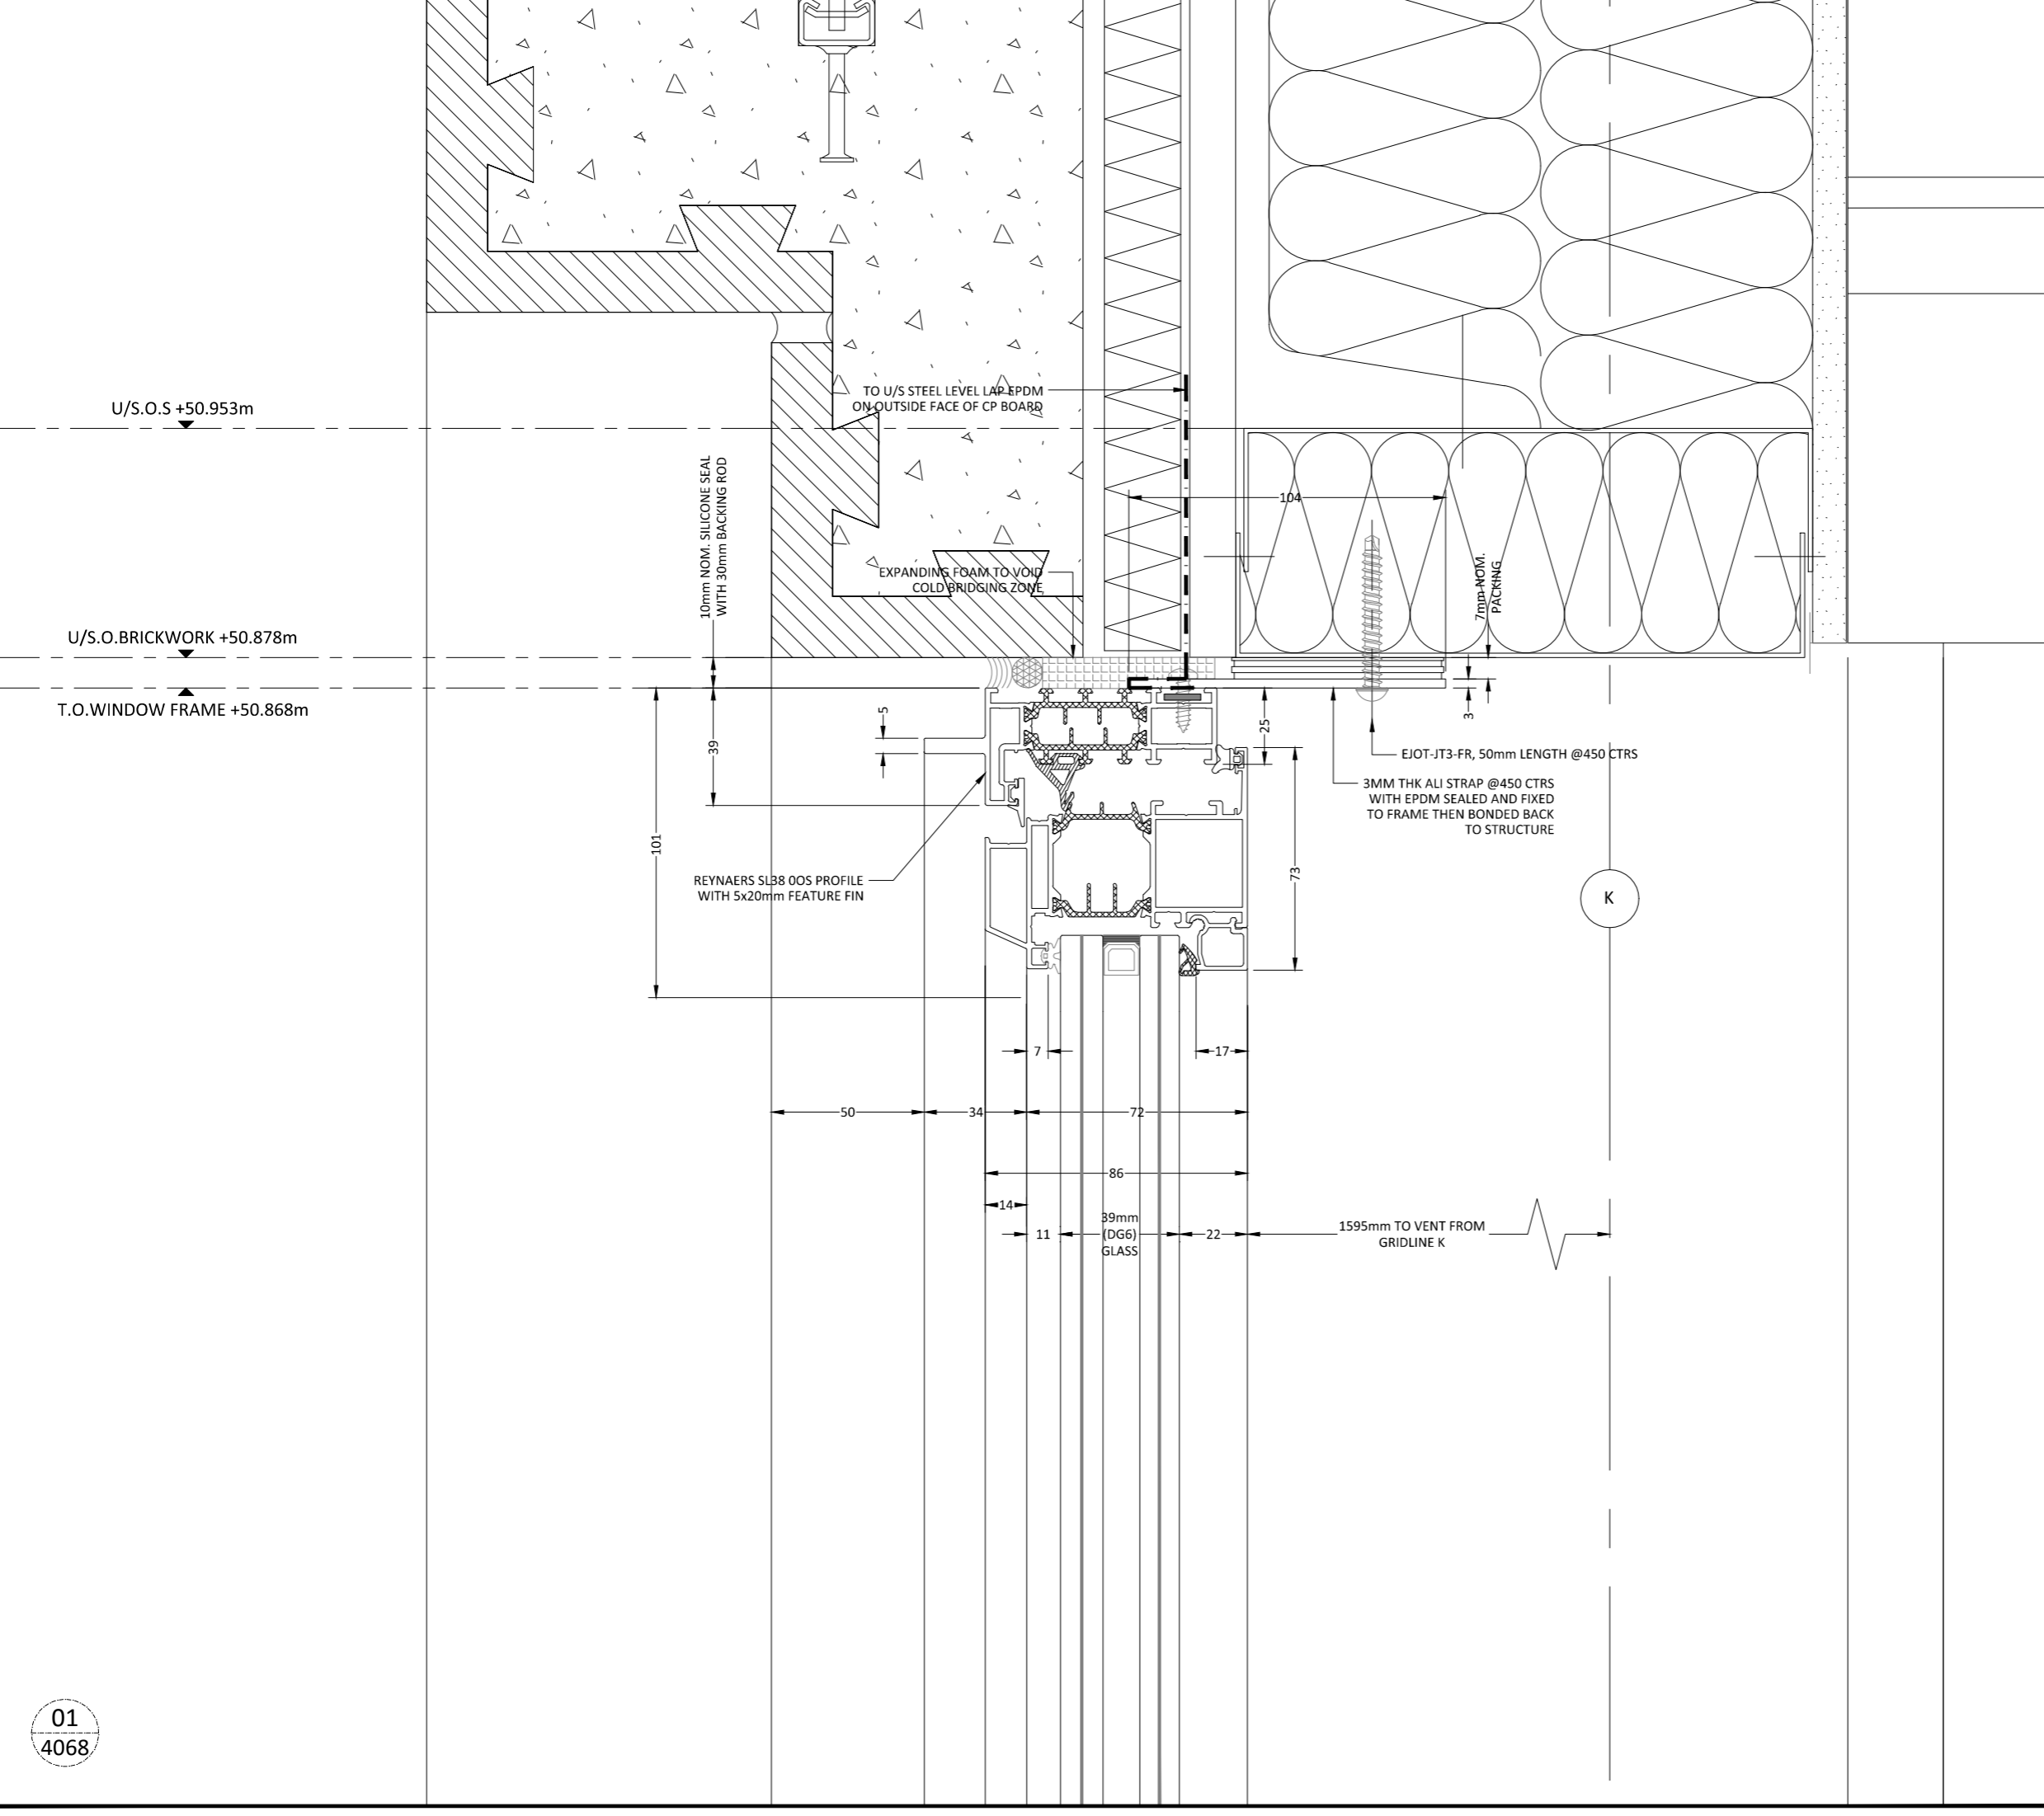

01	12.08.16	DM	ISSUED FOR APPROVAL
00	20.07.16	DM	ISSUED FOR APPROVAL
REV	DATE	BY	DESCRIPTION



ISSUED FOR: - APPROVAL

**Fleetwood**  
**Architectural**  
**Aluminium**

Fleetwood House,  
480 Bath Road,  
Slough, Berkshire,  
SL1 6BB  
Tel : 01753-576680  
Fax : 01753-463100  
info@faa-group.co.uk  
www.faa-group.co.uk

DRAWING TITLE: PACK 8 (LEVEL 7) WINDOW TYPE 3B SOUTH HEAD DETAIL	PROJECT: 1 NEW OXFORD STREET	
	MAIN CONTRACTOR: MACE	

DATE: 20.07.16	DRAWN BY: DM	SCALE: 1:2 @A3	CHECKED: KS
DRAWING No. 32396-3500-XX-07-DR-X-4068			REV: 01

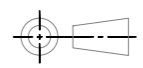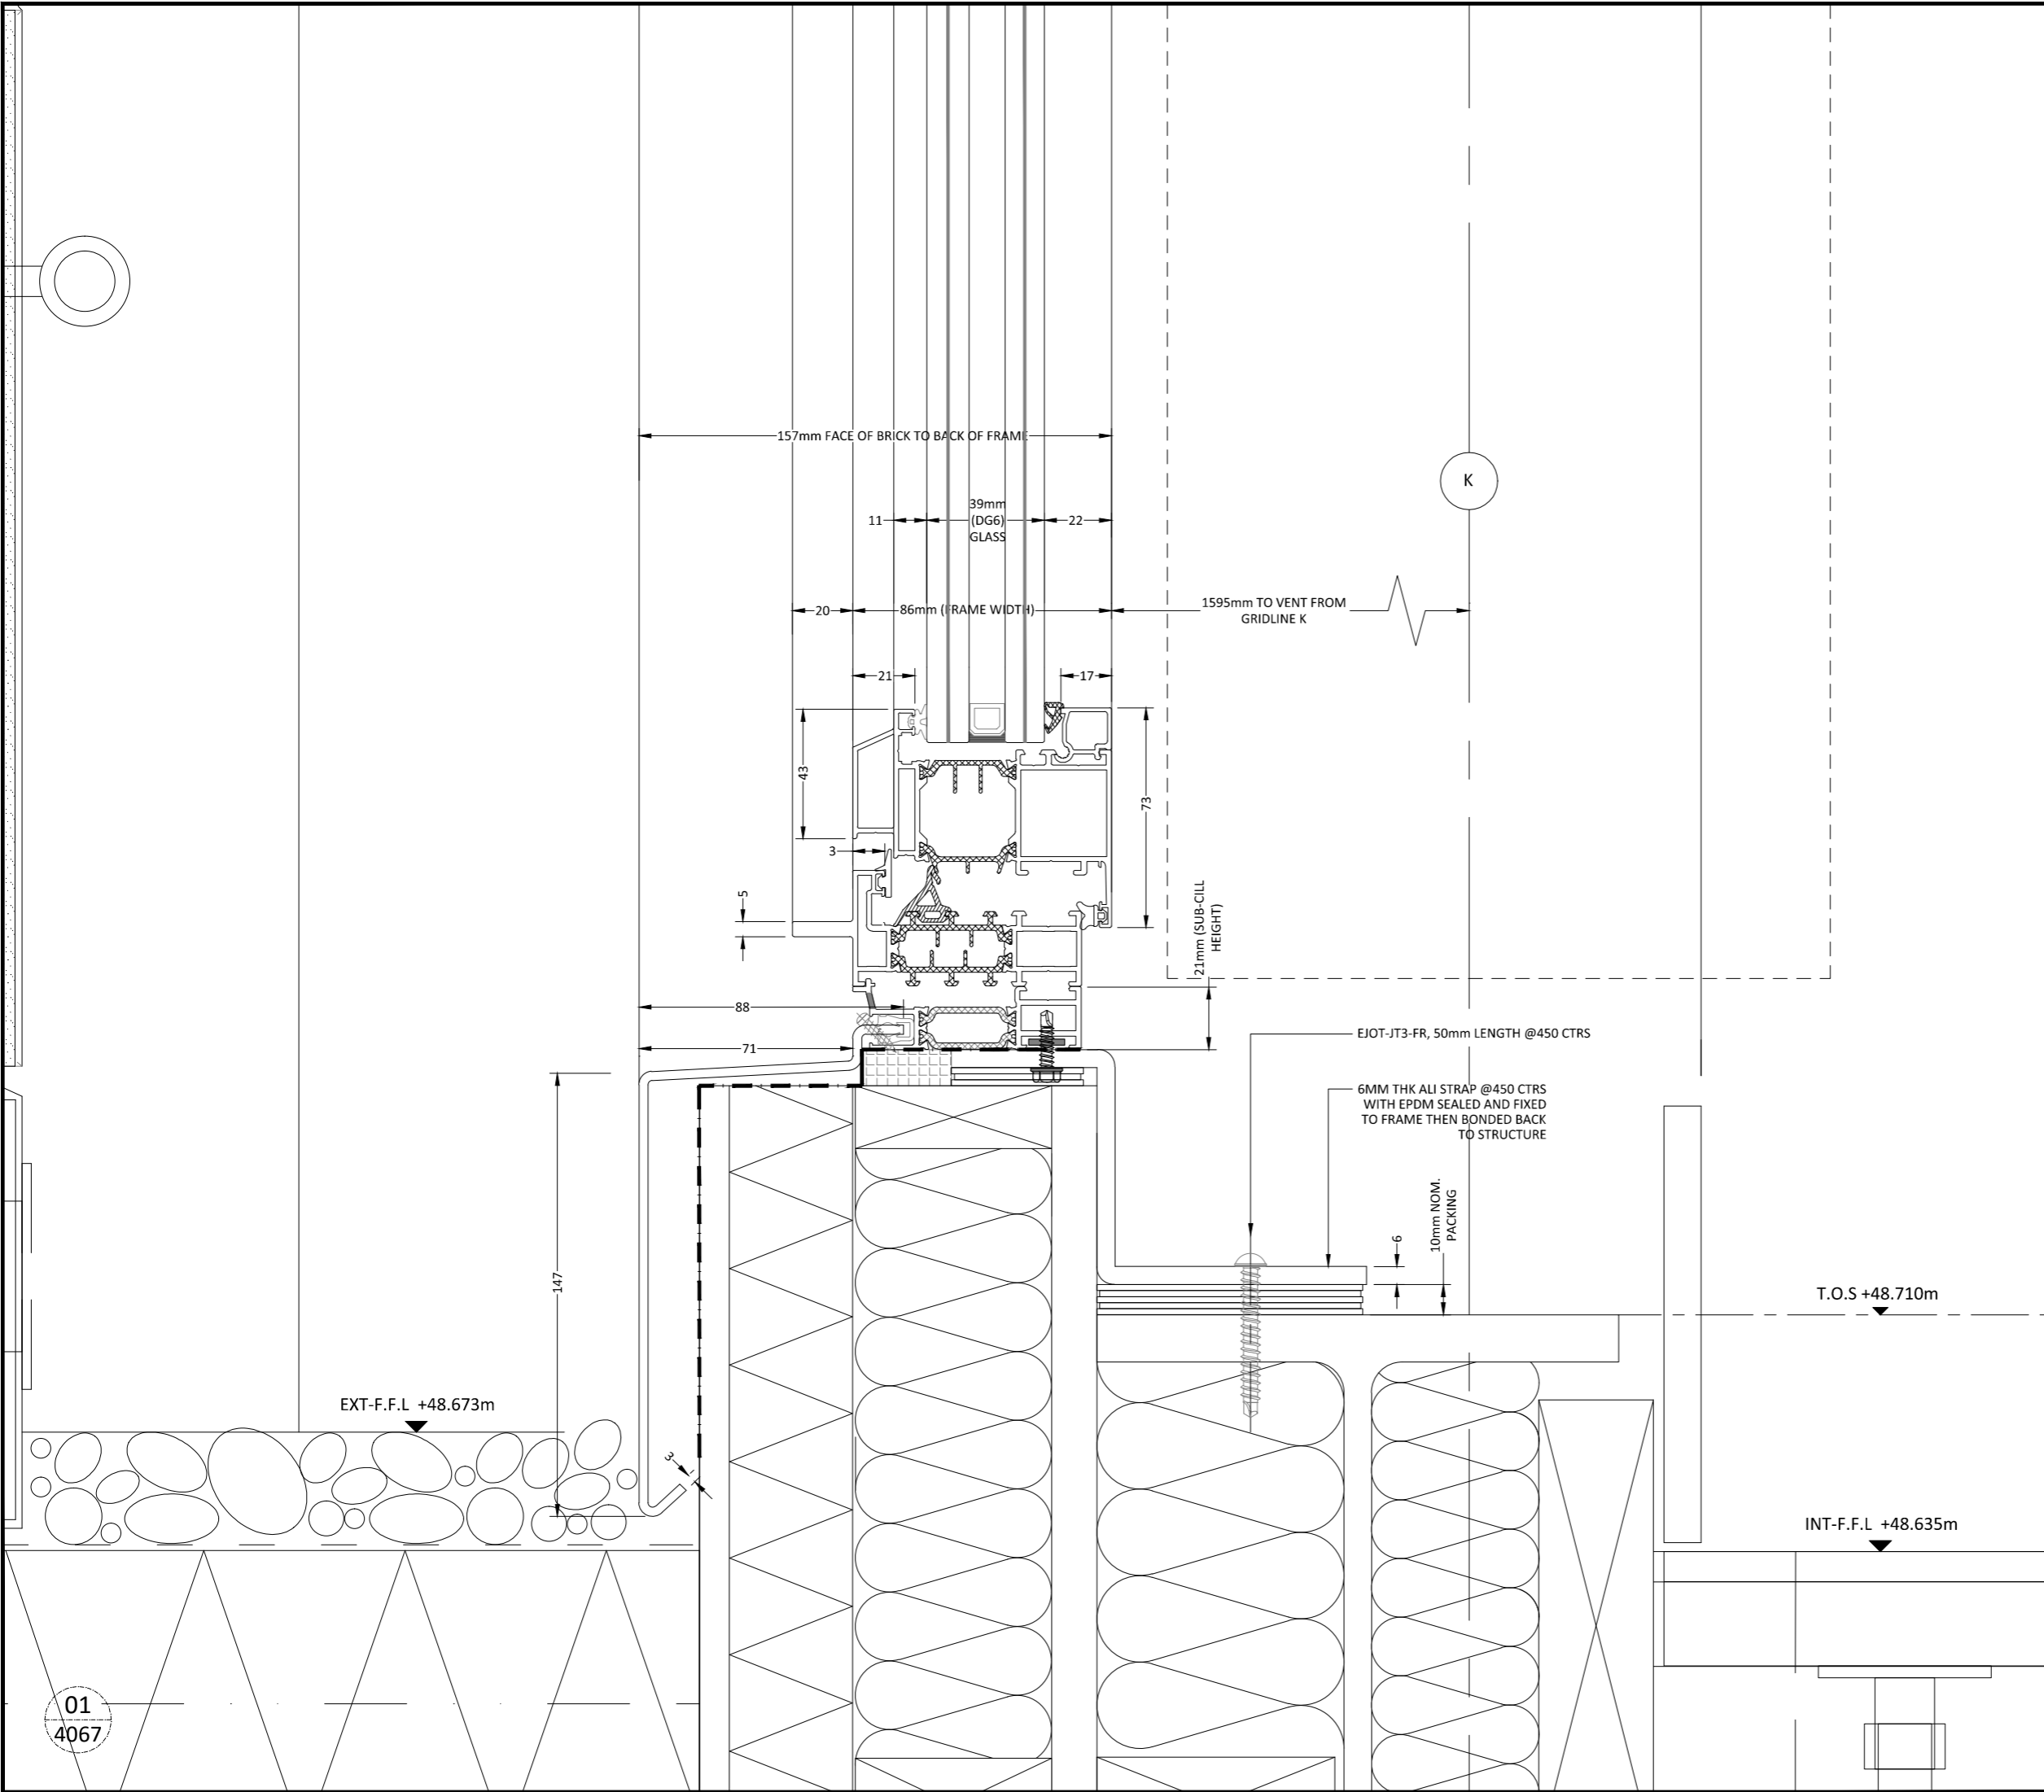

DO NOT SCALE - IF IN DOUBT ASK  
THIRD ANGLE PROJECTION

**SPECIFICATION**

FOR GLASS SPECIFICATION, PLEASE REFER TO  
32396-3500-XX-ZZ-DR-X-0001 to 0003

01	12.08.16	DM	ISSUED FOR APPROVAL
00	20.07.16	DM	ISSUED FOR APPROVAL
REV	DATE	BY	DESCRIPTION

ISSUED FOR: - **APPROVAL**


**Fleetwood**  
**Architectural**  
**Aluminium**



Fleetwood House,  
480 Bath Road,  
Slough, Berkshire,  
SL1 6BB  
Tel : 01753-576680  
Fax : 01753-463100  
info@faa-group.co.uk  
www.faa-group.co.uk

DRAWING TITLE: <b>PACK 8 (LEVEL 7)</b> <b>WINDOW TYPE 3B SOUTH</b> <b>CILL DETAIL</b>	PROJECT: <b>1 NEW OXFORD STREET</b>		
	MAIN CONTRACTOR: <b>MACE</b>		

DATE: 20.07.16	DRAWN BY: DM	SCALE: NTS @A3	CHECKED: KS
DRAWING No. <b>32396-3500-XX-07-DR-X-4067</b>			REV: <b>01</b>

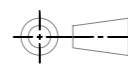

DO NOT SCALE - IF IN DOUBT ASK

THIRD ANGLE PROJECTION

SPECIFICATION

FOR GLASS SPECIFICATION, PLEASE REFER TO  
32396-3500-XX-ZZ-DR-X-0001 to 0003

3MM THK ALI STRAP @450 CTRS  
WITH EPDM SEALED AND FIXED  
TO FRAME THEN BONDED BACK  
TO STRUCTURE

8mm NOM.  
PACKING

EJOT-JT3-FR, 50mm LENGTH @450 CTRS

EXPANDING FOAM TO VOID  
COLD BRIDGING ZONE

REYNAERS SL38 OOS PROFILE  
WITH 5x20mm FEATURE FIN

10mm NOM. SILICONE SEAL  
WITH 30mm BACKING ROD

1593mm TO VENT FROM GRIDLINE K

38mm FRAME WIDTH

39mm  
(DG10)  
GLASS

39mm  
(DG9)  
GLASS

76mm FRAME WIDTH

01	26.08.16	DM	ISSUED FOR APPROVAL
00	20.07.16	DM	ISSUED FOR APPROVAL
REV	DATE	BY	DESCRIPTION

ISSUED FOR: - APPROVAL

**Fleetwood**  
Architectural  
Aluminium


Fleetwood House,  
480 Bath Road,  
Slough, Berkshire,  
SL1 6BB  
Tel : 01753-576680  
Fax : 01753-463100  
info@faa-group.co.uk  
www.faa-group.co.uk

DRAWING TITLE: PACK 8 (LEVEL 7) WINDOW TYPE 3B SOUTH JAMB DETAIL	PROJECT: 1 NEW OXFORD STREET	
	MAIN CONTRACTOR: MACE	

DATE: 20.07.16	DRAWN BY: DM	SCALE: NTS @A3	CHECKED: KS
DRAWING No. 32396-3500-XX-07-DR-X-4066			REV: 01


01  
4066

## 5. 9th floor facade details

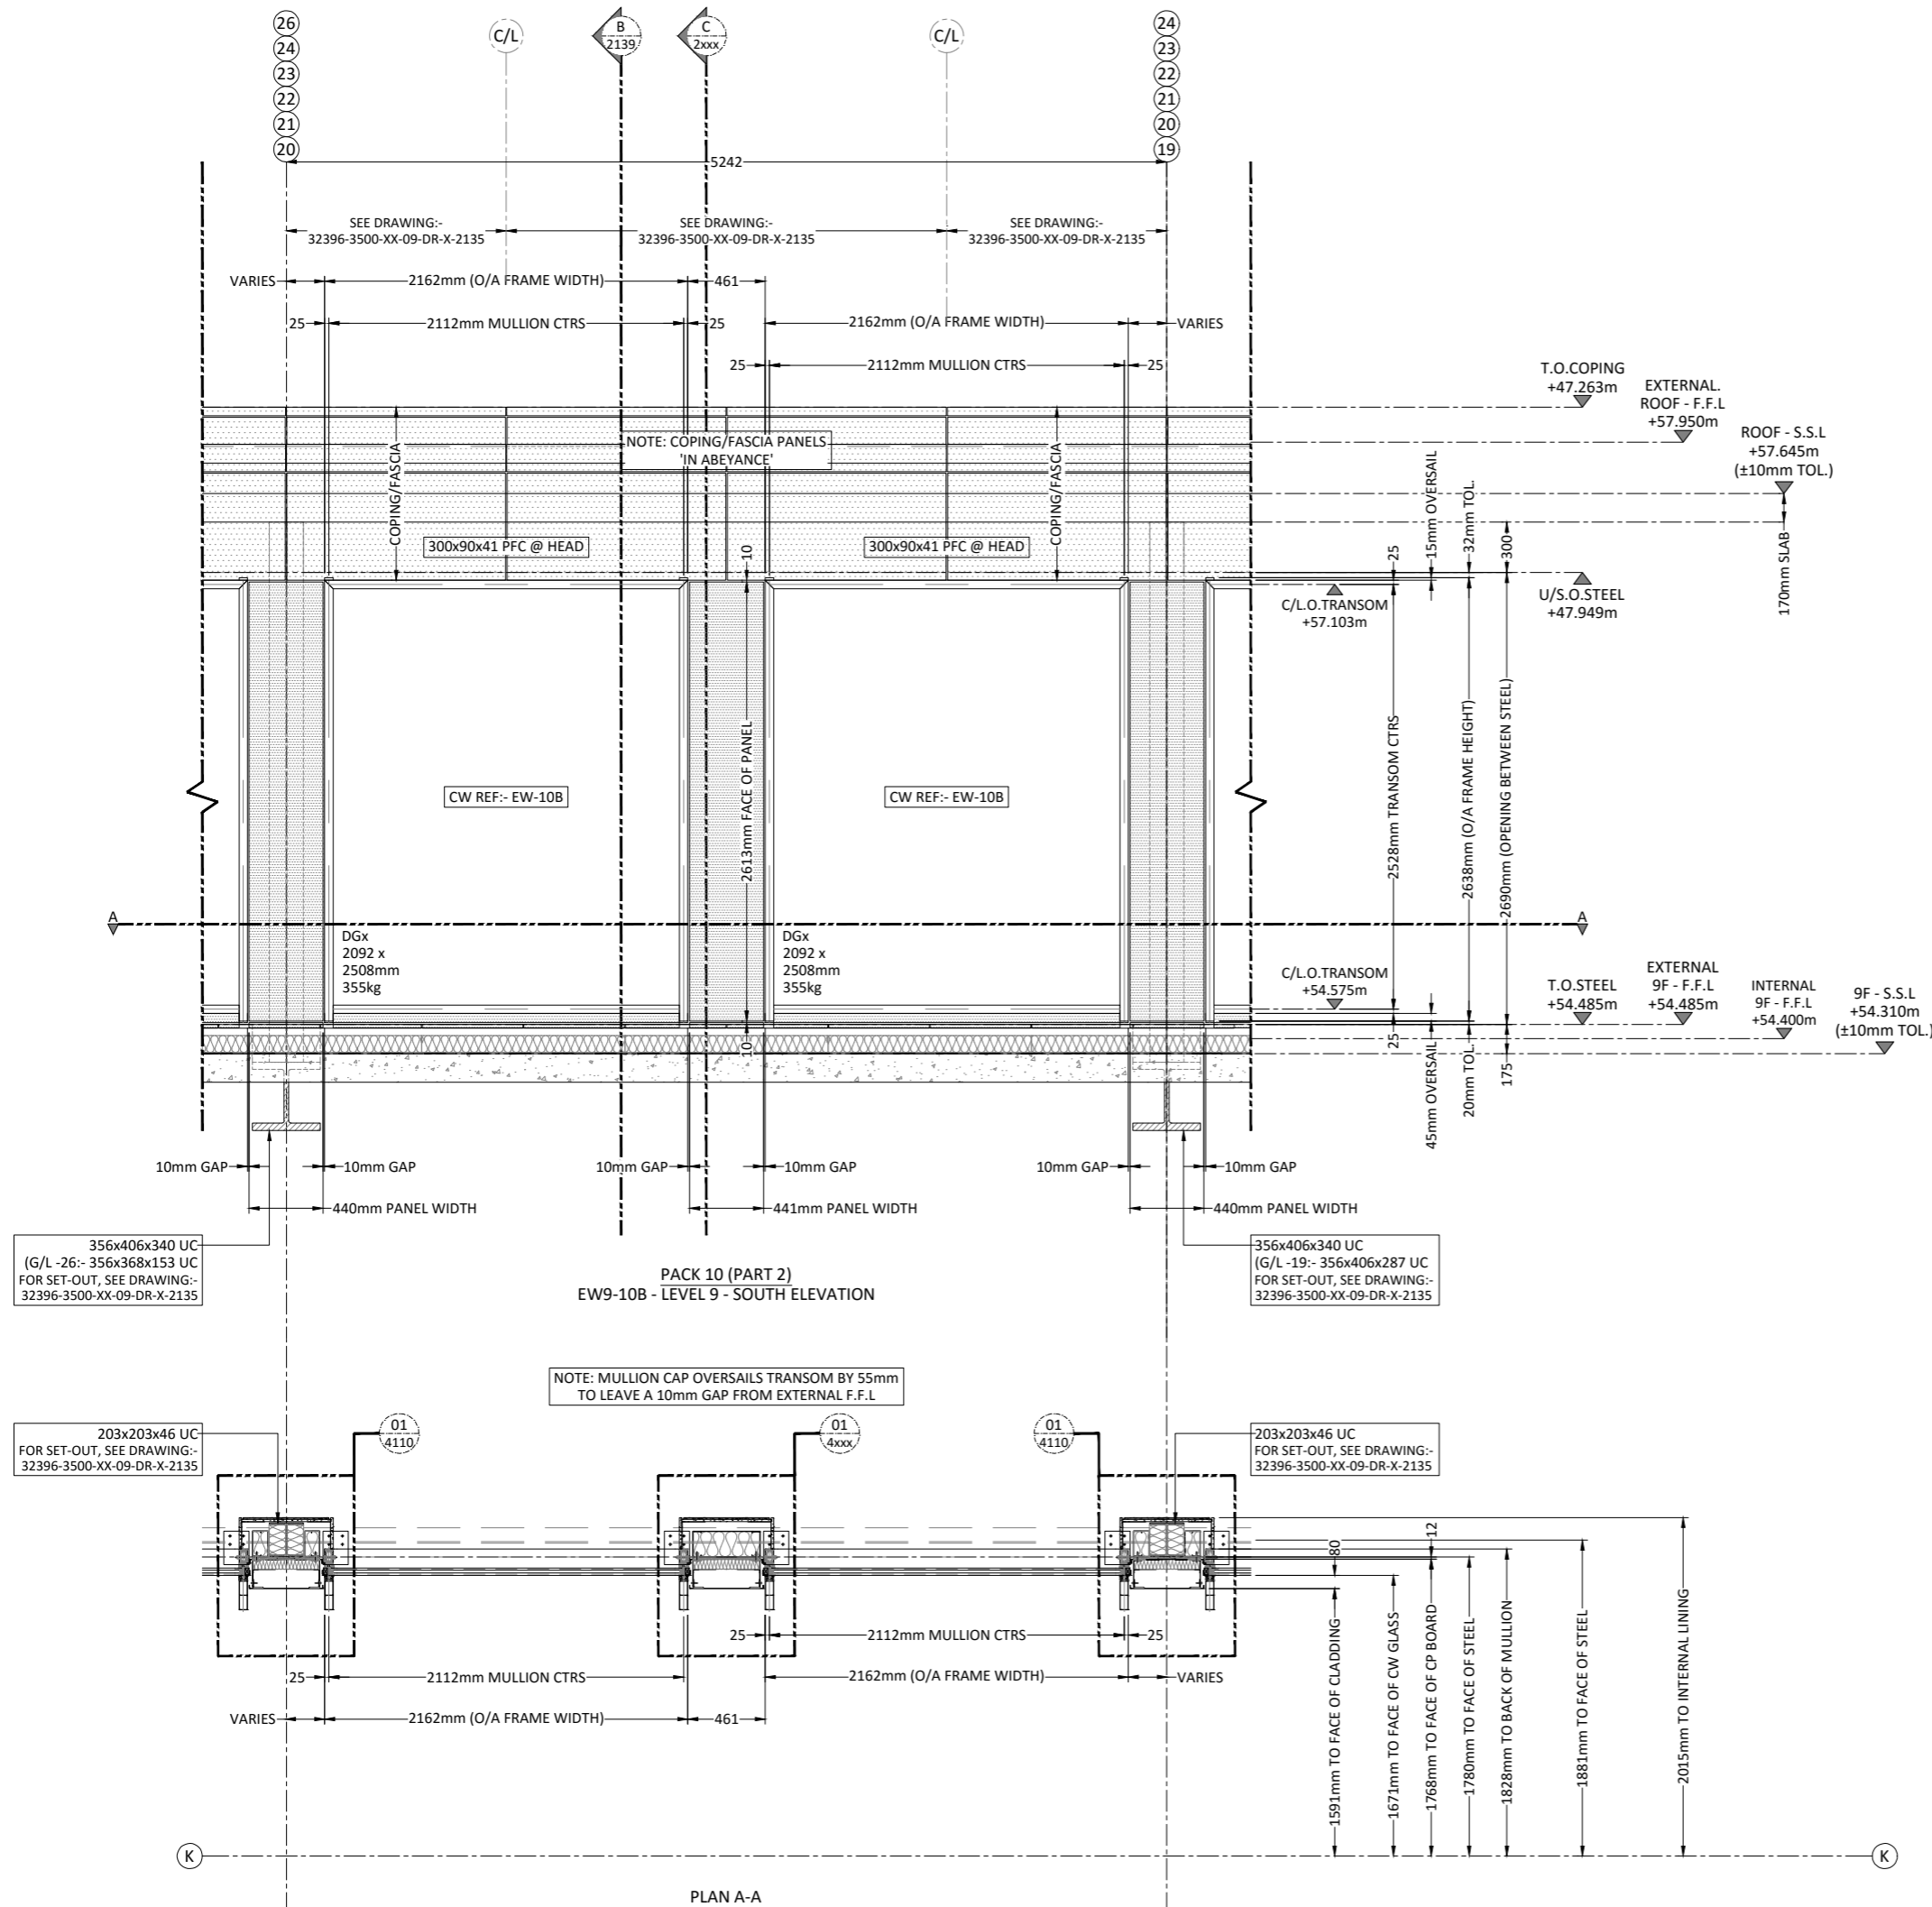

DO NOT SCALE - IF IN DOUBT ASK  
THIRD ANGLE PROJECTION

### SPECIFICATION

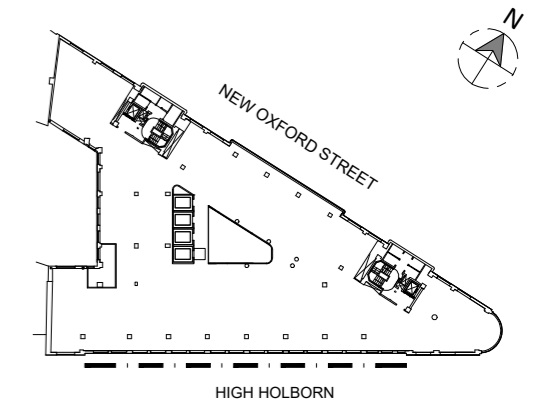

#### NOTE:

FOR GLASS & CW SPECIFICATION,  
REFER TO DRAWINGS:-  
32396-3500-XX-ZZ-DR-X-0001 to 0002

FOR SFS SET-OUT,  
REFER TO DRAWINGS:-  
32396-3500-XX-06-DR-X-9000 to 9xxx (T.B.C)

#### QUANTITY =

6 No. REQUIRED,  
AS PER DRAWING OF 'PACK 10 (PART 2)'  
12 No. CW SCREENS TOTAL

00	09.08.16	DL	ISSUED FOR APPROVAL
REV	DATE	BY	DESCRIPTION

ISSUED FOR: - **APPROVAL**

**Fleetwood**  
Architectural  
Aluminium



Fleetwood House,  
480 Bath Road,  
Slough, Berkshire,  
SL1 6BB  
Tel : 01753-576680  
Fax : 01753-463100  
info@faa-group.co.uk  
www.faa-group.co.uk

DRAWING TITLE: <b>WINDOW/CW TYPE:- EW-9 (LEVEL 09) PART ELEVATION</b>	PROJECT: <b>1 New Oxford Street</b>
	MAIN CONTRACTOR: <b>MACE</b>

DATE: 09.08.16	DRAWN BY: DL	SCALE: NTS @A3	CHECKED: KS
----------------	--------------	----------------	-------------

DRAWING No. 32396-3500-XX-09-DR-X-2137	REV: 00
--	---------



### THIRD ANGLE PROJECTION


## SPECIFICATION



NOTE:

FOR GLASS & CW SPECIFICATION,  
REFER TO DRAWINGS:-  
32396-3500-XX-ZZ-DR-X-0001 to 0002

FOR SFS SET-OUT,  
REFER TO DRAWINGS:-  
32396-3500-XX-06-DR-X-9000 to 9xxx (T.B.C)

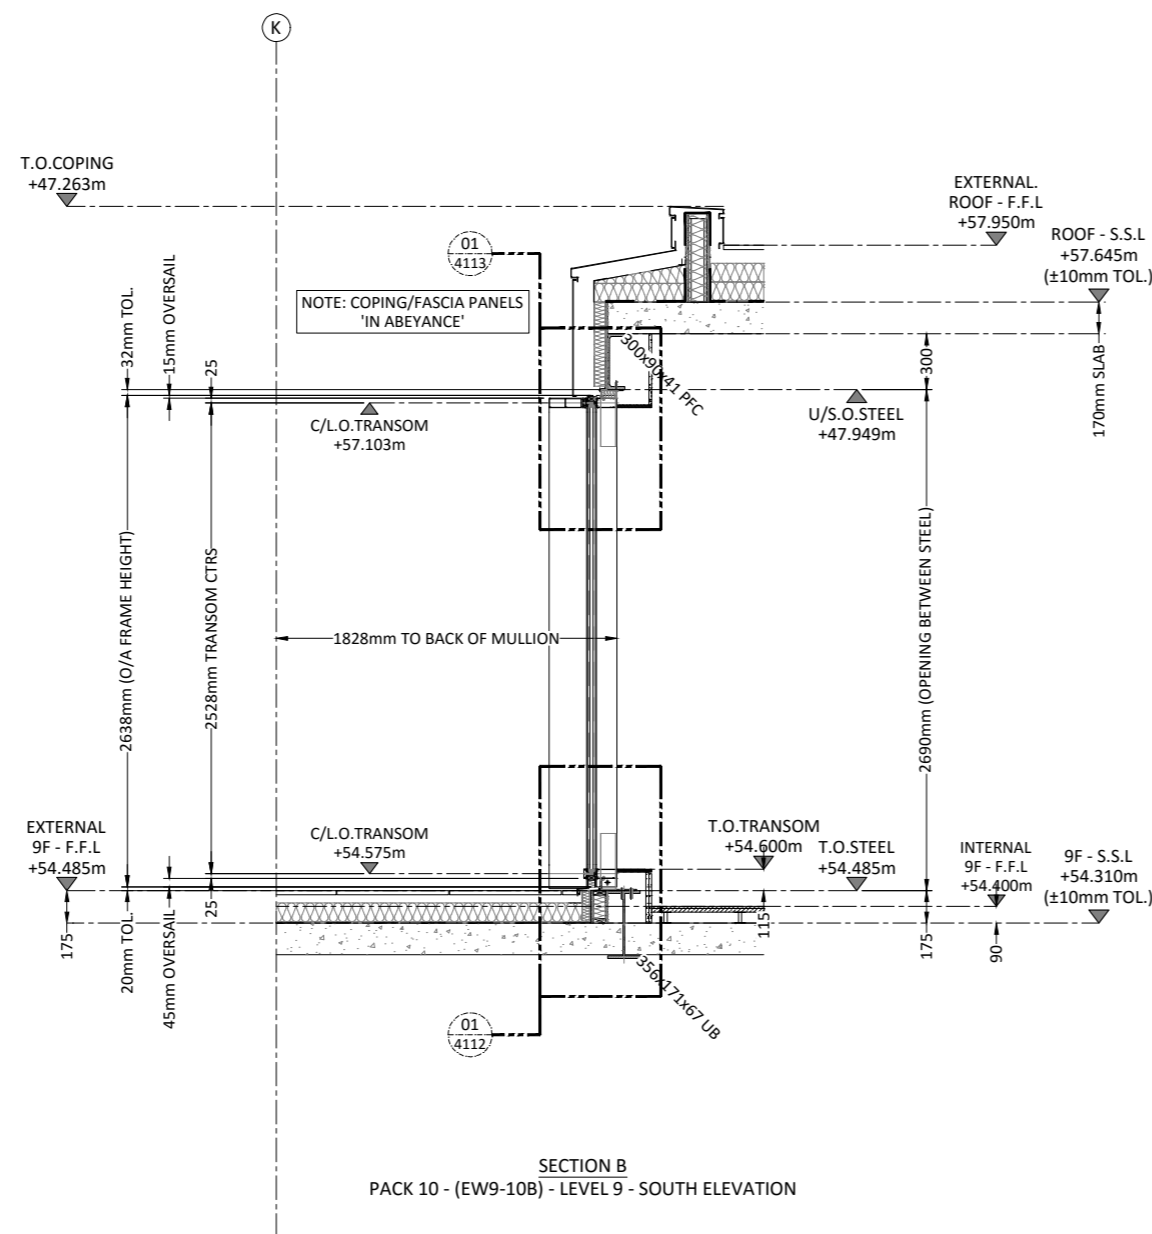

00	09.08.16	DL	ISSUED FOR APPROVAL
REV	DATE	BY	DESCRIPTION

ISSUED FOR: - APPROVAL

**Fleetwood** 

Architectural  
Aluminium

Fleetwood House,  
480 Bath Road,  
Slough, Berkshire,  
SL1 6BB  
Tel : 01753-576680  
Fax : 01753-463100  
info@faa-group.co.uk  
www.faa-group.co.uk

DRAWING TITLE:  
WINDOW/CW TYPE:-  
EW-9 (LEVEL 09)  
VERTICAL SECTION

PROJECT:  
1 New Oxford Street

MAIN CONTRACTOR:  
**MACE**

DATE: 09.08.16	DRAWN BY: DL	SCALE: NTS @A3	CHECKED: K
----------------	--------------	----------------	------------

DRAWING No. 32396-3500-XX-09-DR-X-2139	REV: 00
--	---------

300mm GIRTH - EPDM  
BONDED OVER CW - EPDM (150mm MIN. OVERLAP)

STEEL COLUMN (NOT BY FAA)  
FILLED WITH LOOSE MINERAL WOOL INSULATION,  
SECURED WITH STICKPINS

LOOSE MINERAL WOOL INSULATION,  
SECURED WITH STICKPINS

154mm WIDE SFS (FRAMECLAD)  
FIXED TO CONCRETE WITH  
EJOT-4H-45-6.0x45-SS @ 600mm MAX. CTRS

PLASTERBOARD LINING  
(NOT BY FAA)

VAPOUR CONTROL LAYER (NOT BY FAA)  
ARRANGEMENT T.B.C BY MACE

250mm GIRTH - CW EPDM  
MECHANICALLY FIXED TO T.BAR/ANGLE &  
BONDED TO FACE OF SFS/CP BOARD  
(150mm MIN. OVERLAP)

203x203x46 UC

U-VALUE THROUGH ALUMINIUM CLADDING  
= (T.B.C) W/m²K

3mm THK ALUMINIUM VERTICAL SUPPORT ANGLE,  
FIXED TO HELPING HAND BRACKET  
WITH EJOT-JT3-FR-6-5.5x35-S12


3mm THK ALUMINIUM HELPING HAND BRACKETS  
& NON-PERISHABLE PACKER,  
FIXED TO SFS/CP BOARD WITH  
EJOT-JT3-2-6.5x80mm

NOTE:  
FULLY SEAL INSULATION AROUND BRACKETS  
WITH ALUMINIUM FOIL TAPE

3mm THK ALUMINIUM CW PRESSING (GLAZE-IN)  
PPC - RAL 9005

60mm THK ALUMINIUM FOIL FACED  
KINGSPAN K15 INSULATION,  
FULLY SEALED WITH ALUMINIUM FOIL TAPE (50mm MIN OVERLAP)  
& FIXED TO SFS WITH EJOT INSULATION FIXINGS


3mm THK ALUMINIUM CLADDING PANEL (PPC - RAL 9005),  
BONDED TO VERTICAL SUPPORT RAIL  
WITH SIKA TACK ADHESIVE

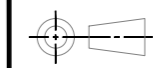

DO NOT SCALE - IF IN DOUBT ASK

THIRD ANGLE PROJECTION

### SPECIFICATION

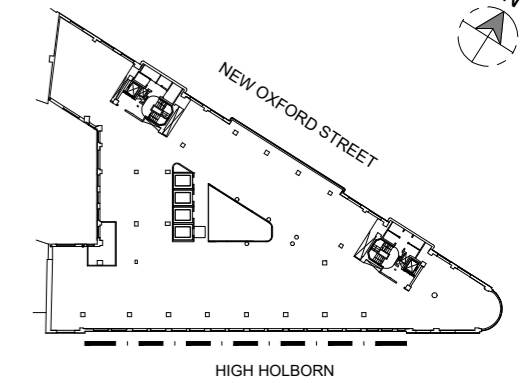

#### NOTE:

FOR GLASS & CW SPECIFICATION,  
REFER TO DRAWINGS:-  
32396-3500-XX-ZZ-DR-X-0001 to 0002

FOR SFS SET-OUT,  
REFER TO DRAWINGS:-  
32396-3500-XX-ZZ-DR-X-9000 to 9xxx (T.B.C)


00	09.08.16	DL	ISSUED FOR APPROVAL
REV	DATE	BY	DESCRIPTION

ISSUED FOR: - **APPROVAL**

**Fleetwood**  
Architectural  
Aluminium


Fleetwood House,  
480 Bath Road,  
Slough, Berkshire,  
SL1 6BB  
Tel : 01753-576680  
Fax : 01753-463100  
info@faa-group.co.uk  
www.faa-group.co.uk

DRAWING TITLE: <b>WINDOW/CW TYPE:- EW-9 (LEVEL 09) PLAN DETAIL</b>		PROJECT: <b>1 New Oxford Street</b>	
		MAIN CONTRACTOR: <b>MACE</b>	
DATE: 09.08.16	DRAWN BY: DL	SCALE: 1:5 @A3 <sub>34</sub>	CHECKED: KS
DRAWING No. <b>32396-3500-XX-09-DR-X-4110</b>			REV: <b>00</b>

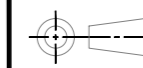


DO NOT SCALE - IF IN DOUBT ASK  
THIRD ANGLE PROJECTION

SPECIFICATION

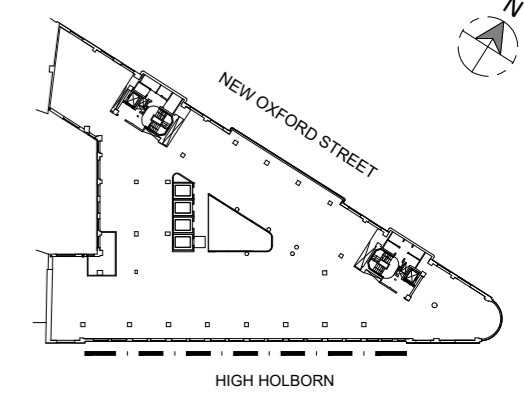

NOTE:  
FOR GLASS & CW SPECIFICATION,  
REFER TO DRAWINGS:-  
32396-3500-XX-ZZ-DR-X-0001 to 0002  
  
FOR SFS SET-OUT,  
REFER TO DRAWINGS:-  
32396-3500-XX-ZZ-DR-X-9000 to 9xxx (T.B.C)

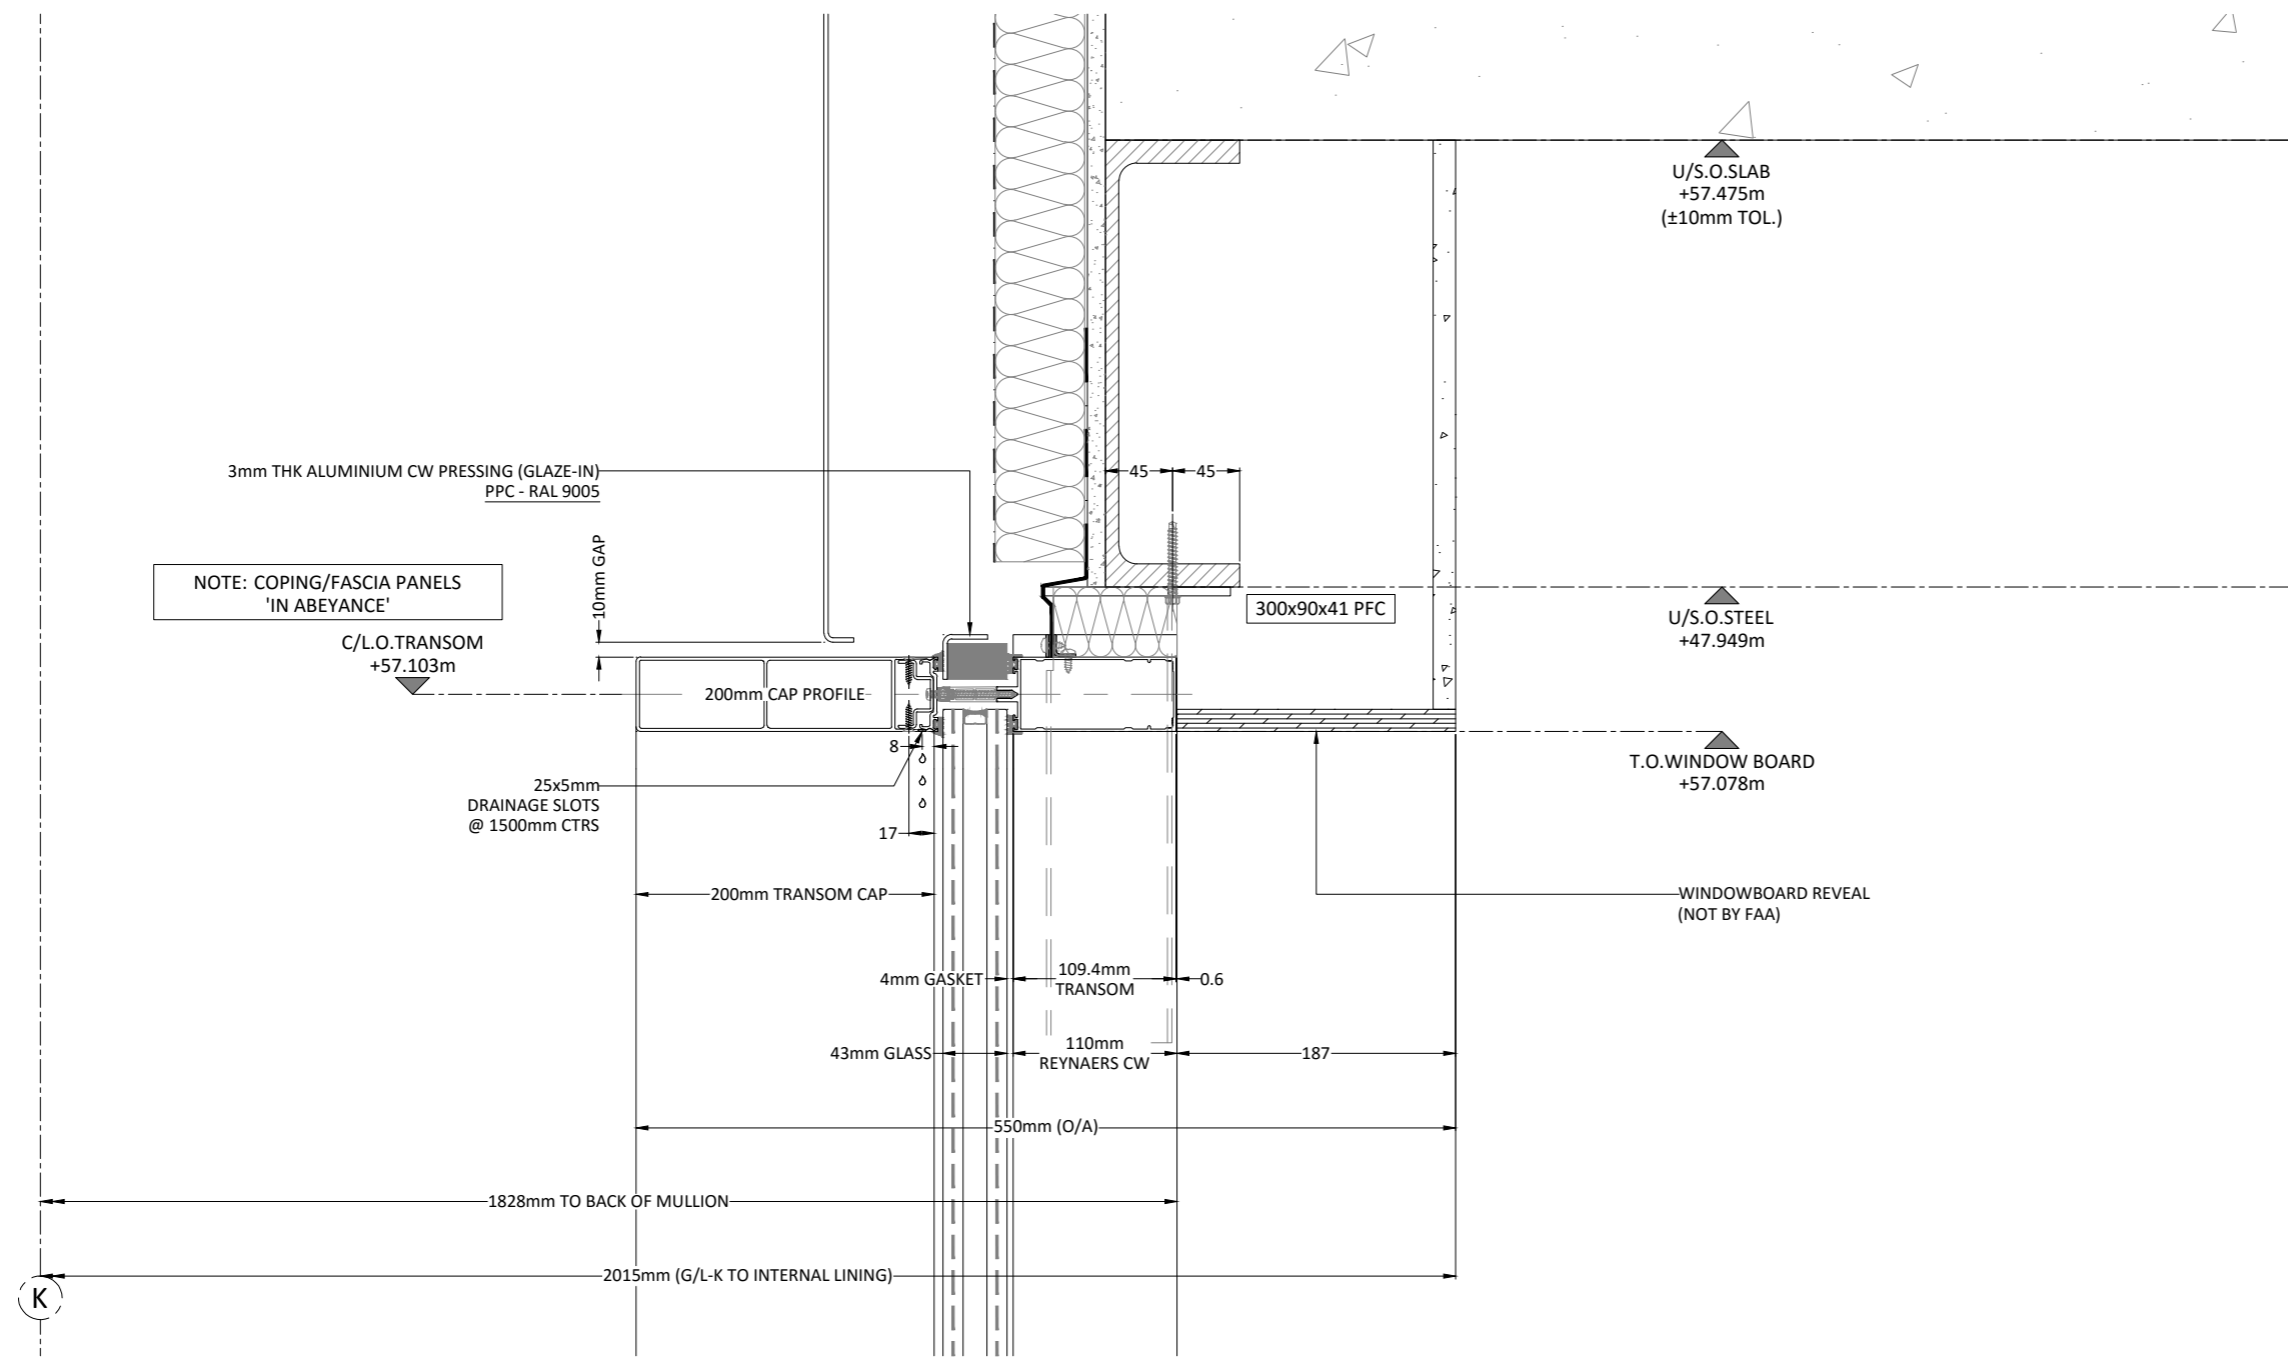

00	09.08.16	DL	ISSUED FOR APPROVAL
REV	DATE	BY	DESCRIPTION


ISSUED FOR: - APPROVAL

**Fleetwood**  
Architectural  
Aluminium

Fleetwood House,  
480 Bath Road,  
Slough, Berkshire,  
SL1 6BB  
Tel : 01753-576680  
Fax : 01753-463100  
info@faa-group.co.uk  
www.faa-group.co.uk

DRAWING TITLE: WINDOW/CW TYPE:- EW-9 (LEVEL 09) TYPICAL SECTION DETAIL	PROJECT: 1 New Oxford Street  MAIN CONTRACTOR: MACE
---	---


DATE: 09.08.16	DRAWN BY: DL	SCALE: 1:5 @A3	CHECKED: KS
DRAWING No. 32396-3500-XX-09-DR-X-4113			REV: 00

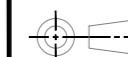

DO NOT SCALE - IF IN DOUBT ASK

THIRD ANGLE PROJECTION


SPECIFICATION

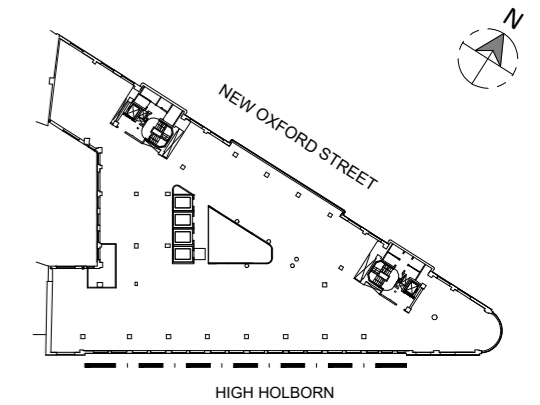

NOTE:

FOR GLASS & CW SPECIFICATION,  
REFER TO DRAWINGS:-  
32396-3500-XX-ZZ-DR-X-0001 to 0002

FOR SFS SET-OUT,  
REFER TO DRAWINGS:-  
32396-3500-XX-ZZ-DR-X-9000 to 9xxx (T.B.C)

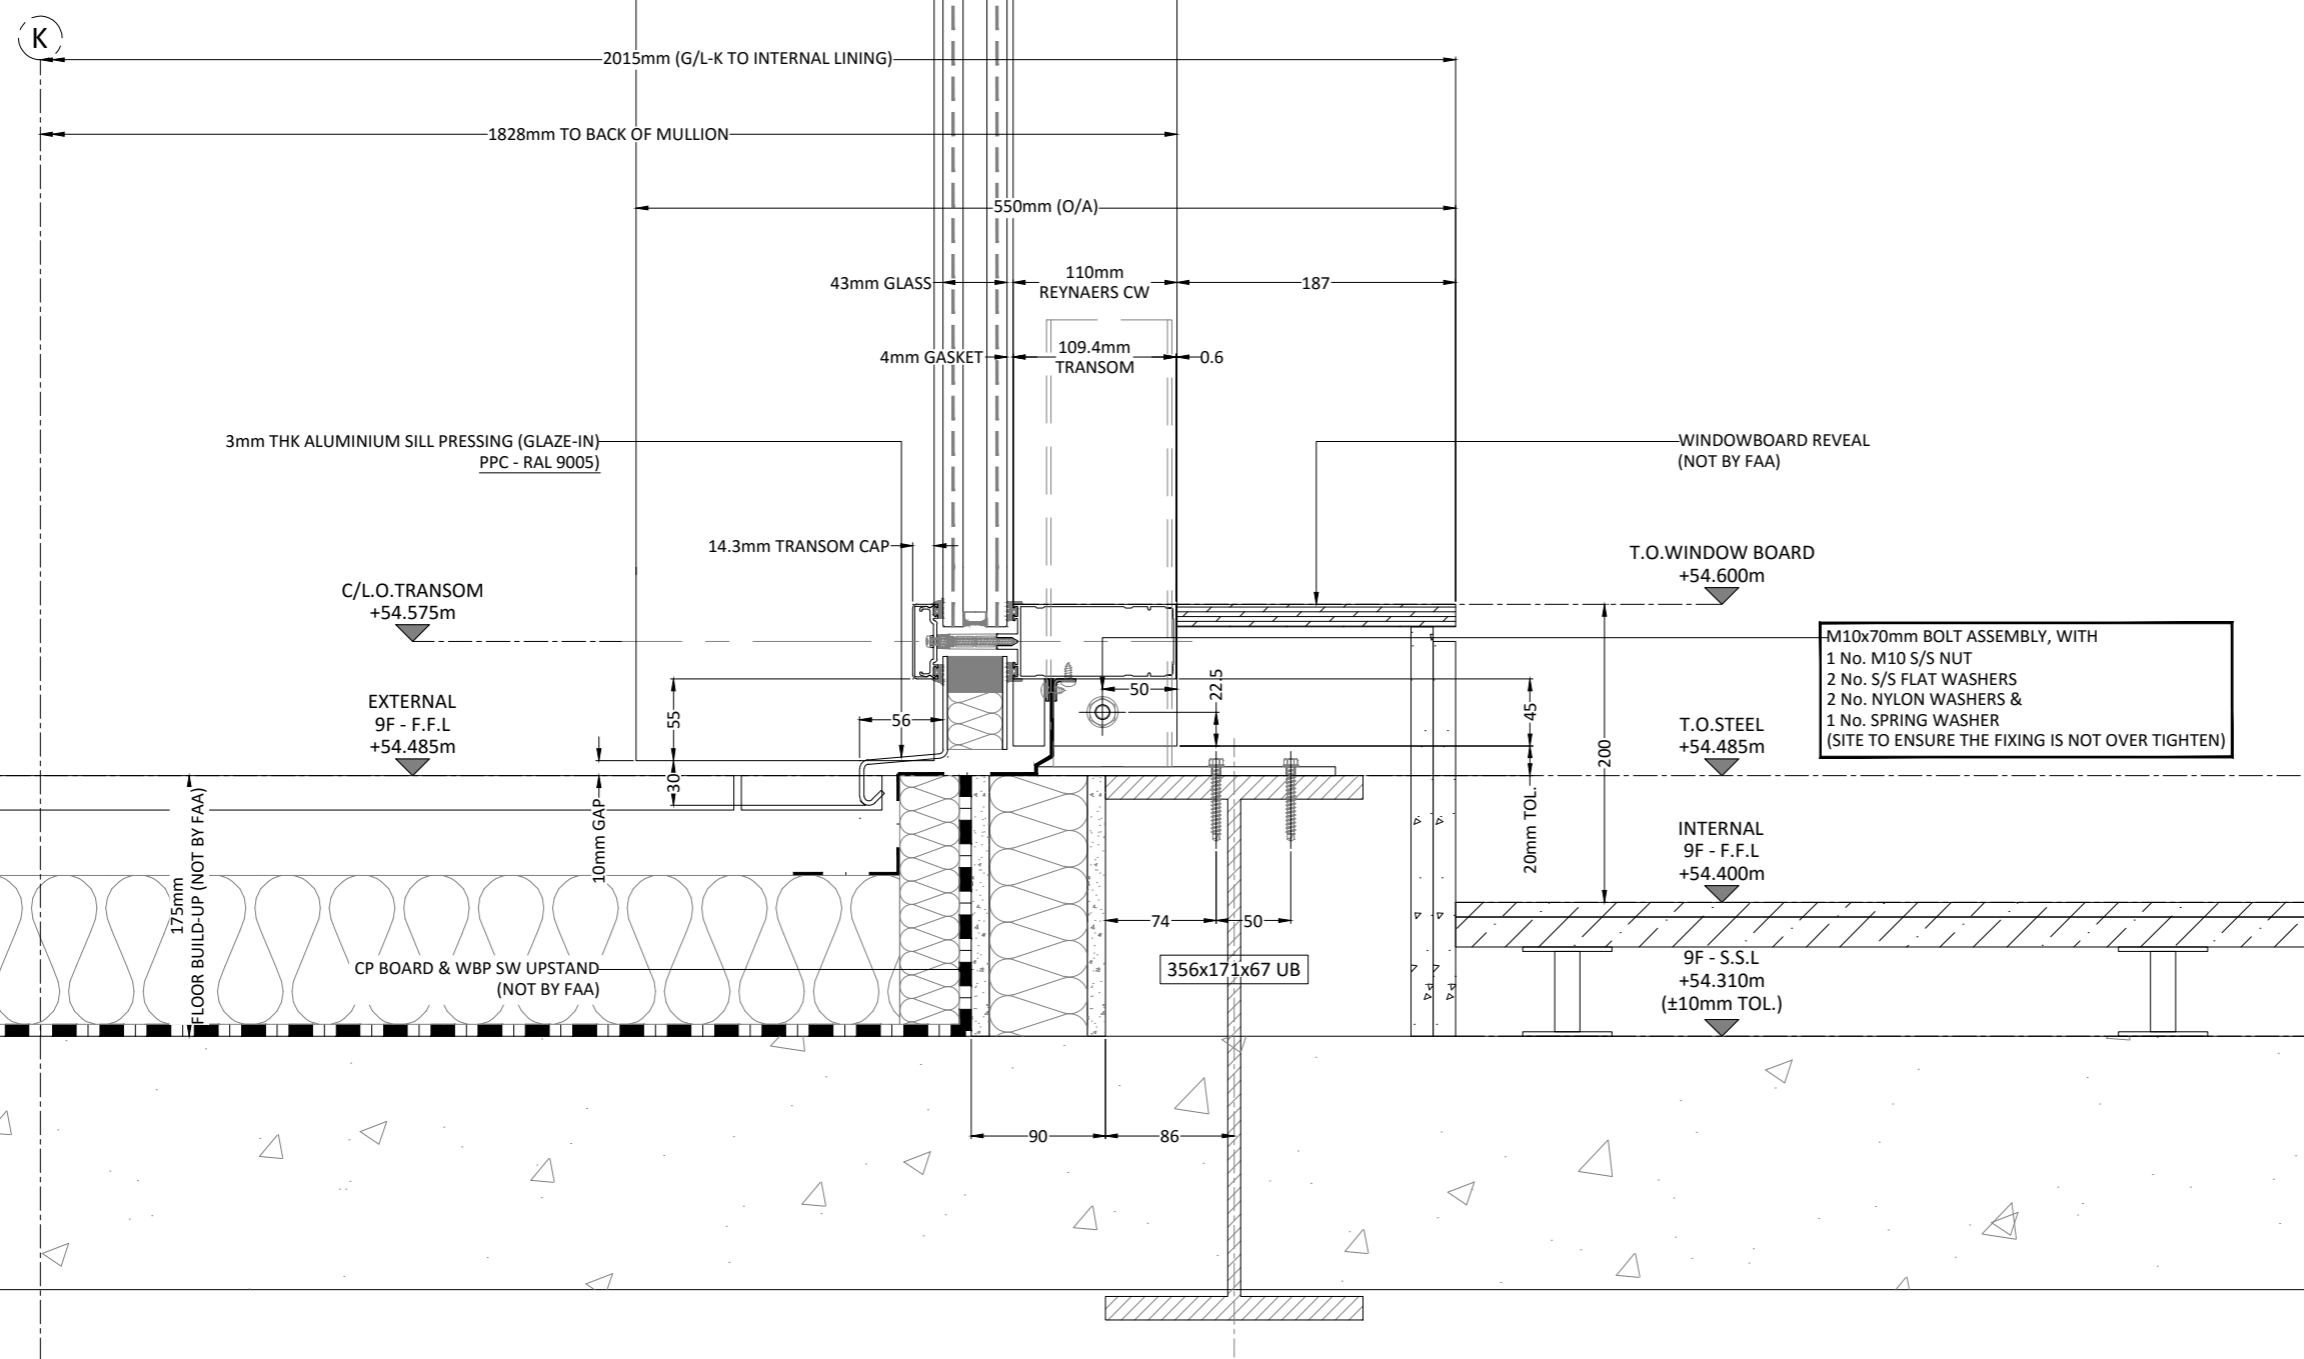

00	09.08.16	DL	ISSUED FOR APPROVAL
REV	DATE	BY	DESCRIPTION

ISSUED FOR: - APPROVAL


**Fleetwood**  
Architectural  
Aluminium

Fleetwood House,  
480 Bath Road,  
Slough, Berkshire,  
SL1 6BB  
Tel : 01753-576680  
Fax : 01753-463100  
info@faa-group.co.uk  
www.faa-group.co.uk

DRAWING TITLE: WINDOW/CW TYPE:- EW-9 (LEVEL 09) TYPICAL SECTION DETAIL	PROJECT: 1 New Oxford Street  MAIN CONTRACTOR: MACE
---	---

DATE: 09.08.16	DRAWN BY: DL	SCALE: 1:5 @A3 <sub>36</sub>	CHECKED: KS
----------------	--------------	------------------------------	-------------


DRAWING No. 32396-3500-XX-09-DR-X-4112	REV: 00
--	---------

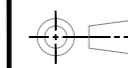

DO NOT SCALE - IF IN DOUBT ASK

THIRD ANGLE PROJECTION


SPECIFICATION

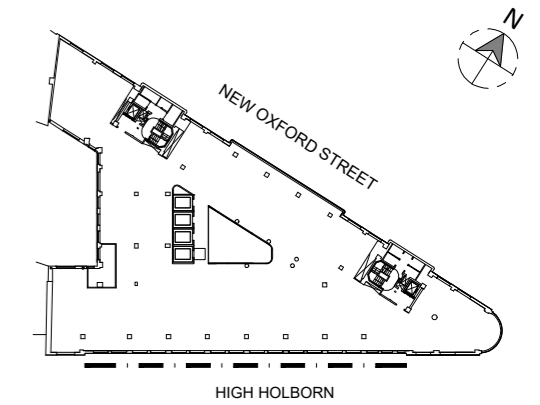

NOTE:

FOR GLASS & CW SPECIFICATION,  
REFER TO DRAWINGS:-  
32396-3500-XX-ZZ-DR-X-0001 to 0002

FOR SFS SET-OUT,  
REFER TO DRAWINGS:-  
32396-3500-XX-ZZ-DR-X-9000 to 9xxx (T.B.C)

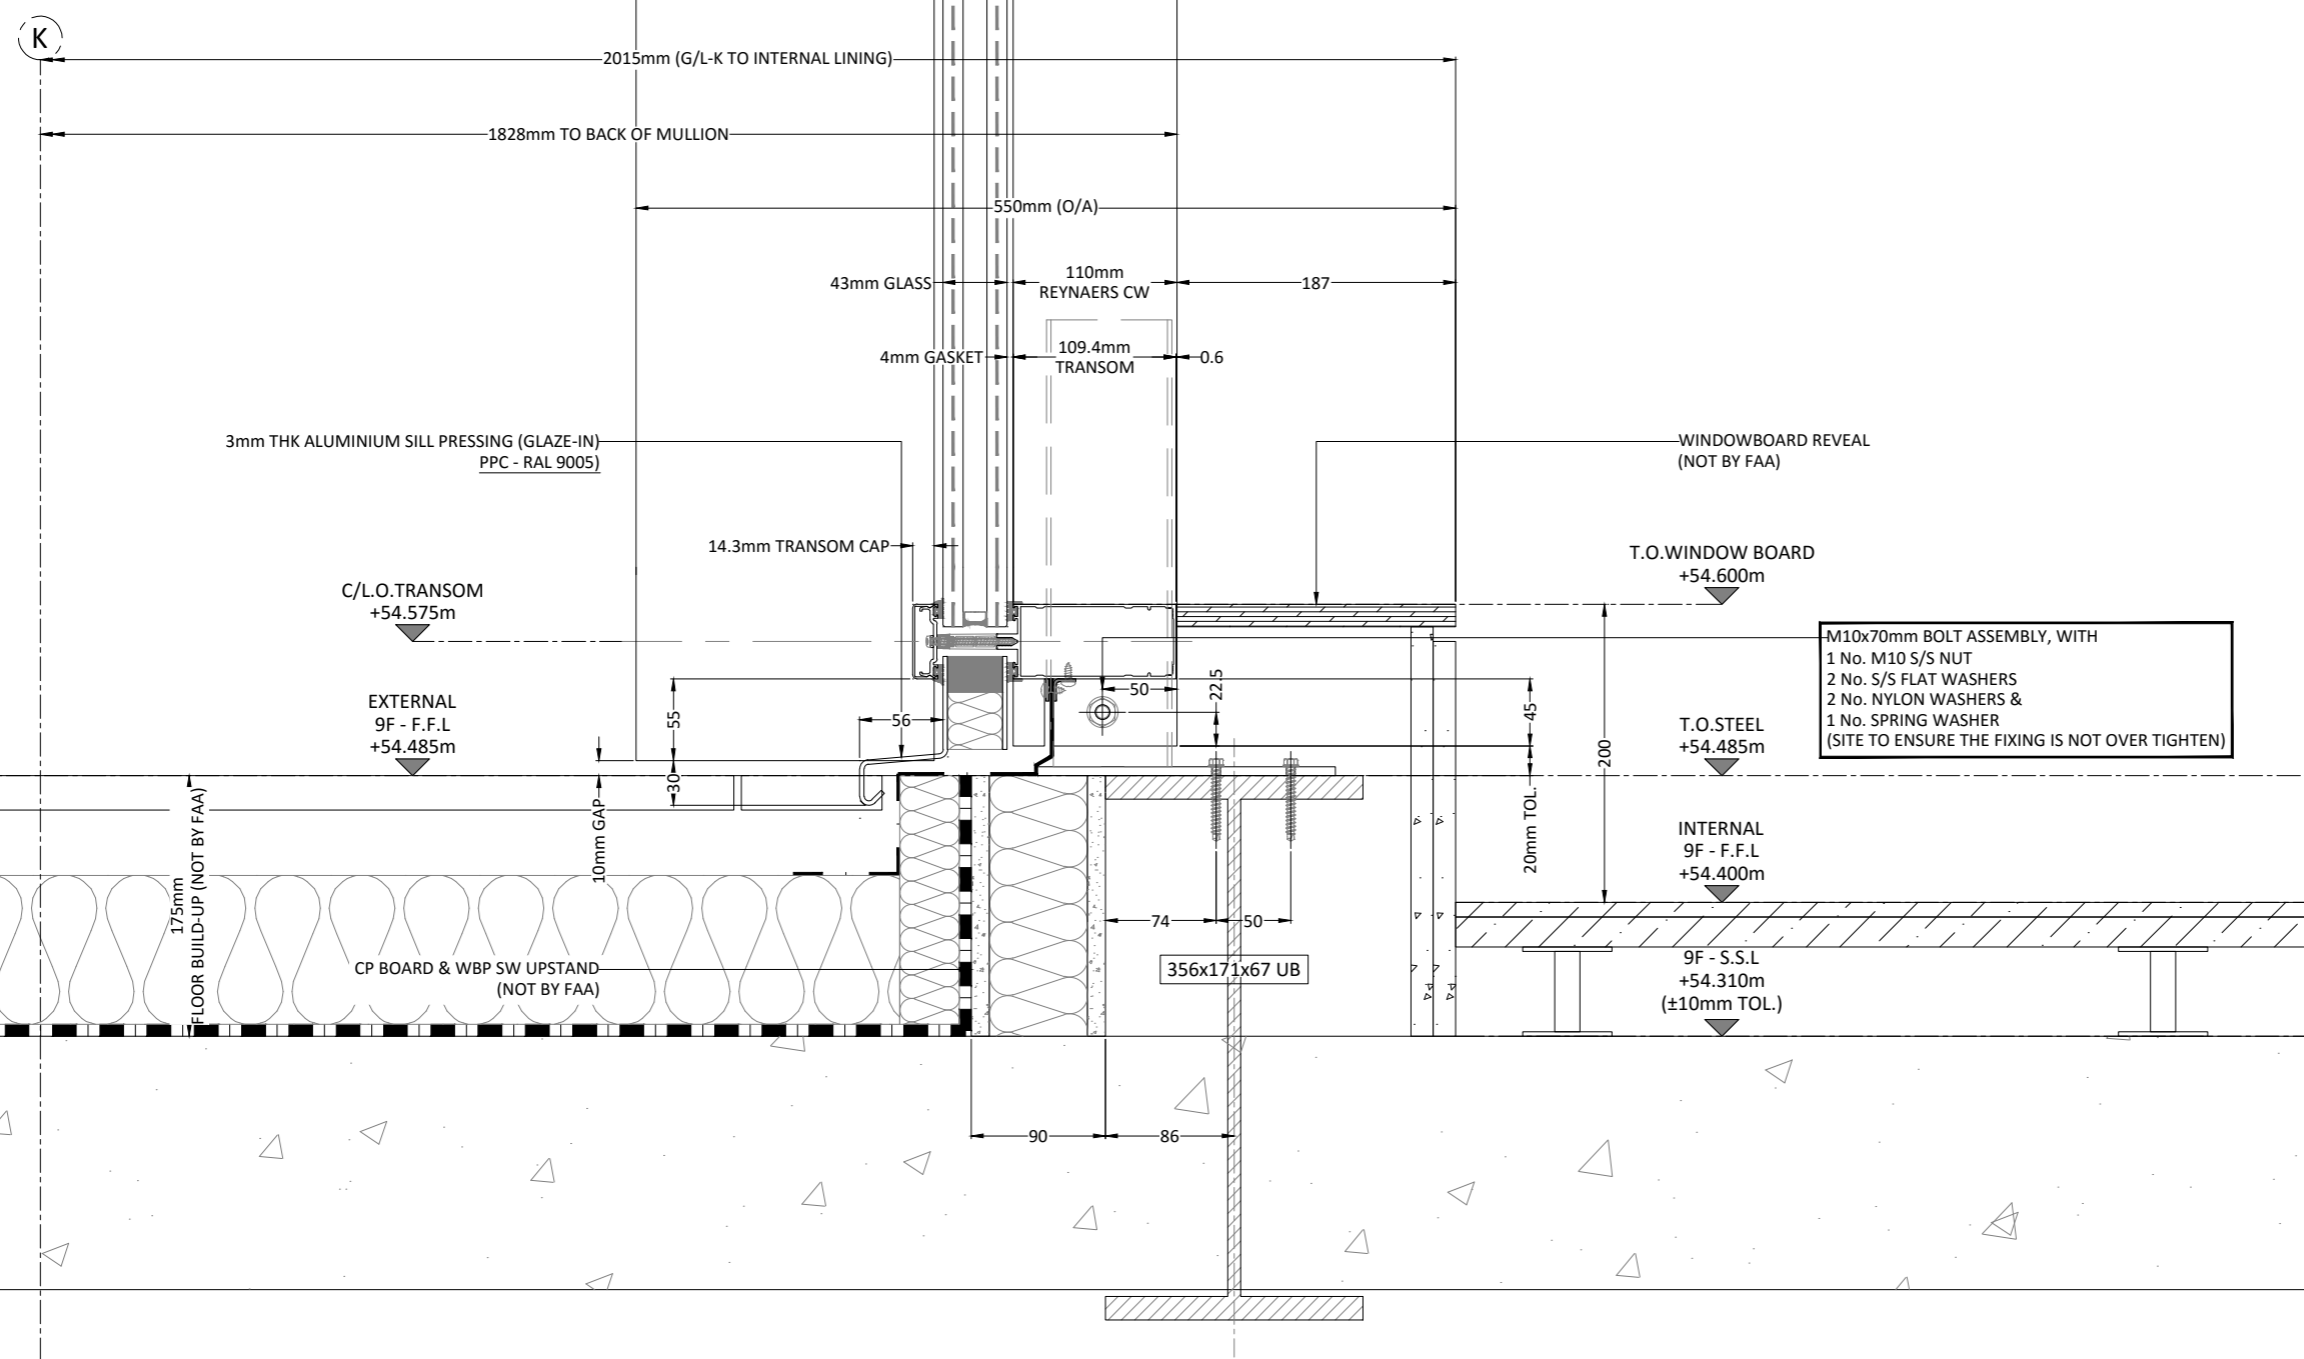

00	09.08.16	DL	ISSUED FOR APPROVAL
REV	DATE	BY	DESCRIPTION


ISSUED FOR: - APPROVAL

**Fleetwood**  
Architectural  
Aluminium

Fleetwood House,  
480 Bath Road,  
Slough, Berkshire,  
SL1 6BB  
Tel : 01753-576680  
Fax : 01753-463100  
info@faa-group.co.uk  
www.faa-group.co.uk

DRAWING TITLE: WINDOW/CW TYPE:- EW-9 (LEVEL 09) TYPICAL SECTION DETAIL	PROJECT: 1 New Oxford Street
	MAIN CONTRACTOR: MACE


DATE: 09.08.16	DRAWN BY: DL	SCALE: 1:5 @A3	CHECKED: KS
DRAWING No. 32396-3500-XX-09-DR-X-4112			REV: 00

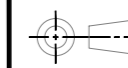

DO NOT SCALE - IF IN DOUBT ASK

THIRD ANGLE PROJECTION


SPECIFICATION

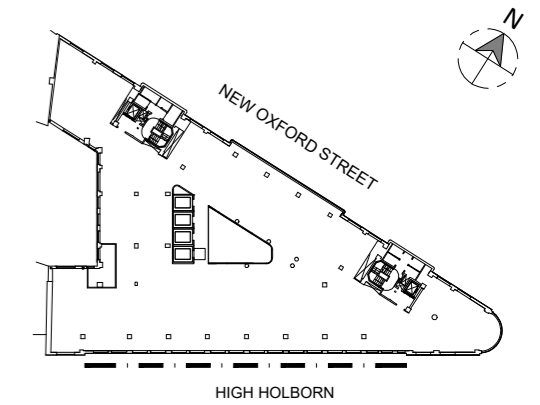

NOTE:

FOR GLASS & CW SPECIFICATION,  
REFER TO DRAWINGS:-  
32396-3500-XX-ZZ-DR-X-0001 to 0002

FOR SFS SET-OUT,  
REFER TO DRAWINGS:-  
32396-3500-XX-ZZ-DR-X-9000 to 9xxx (T.B.C)

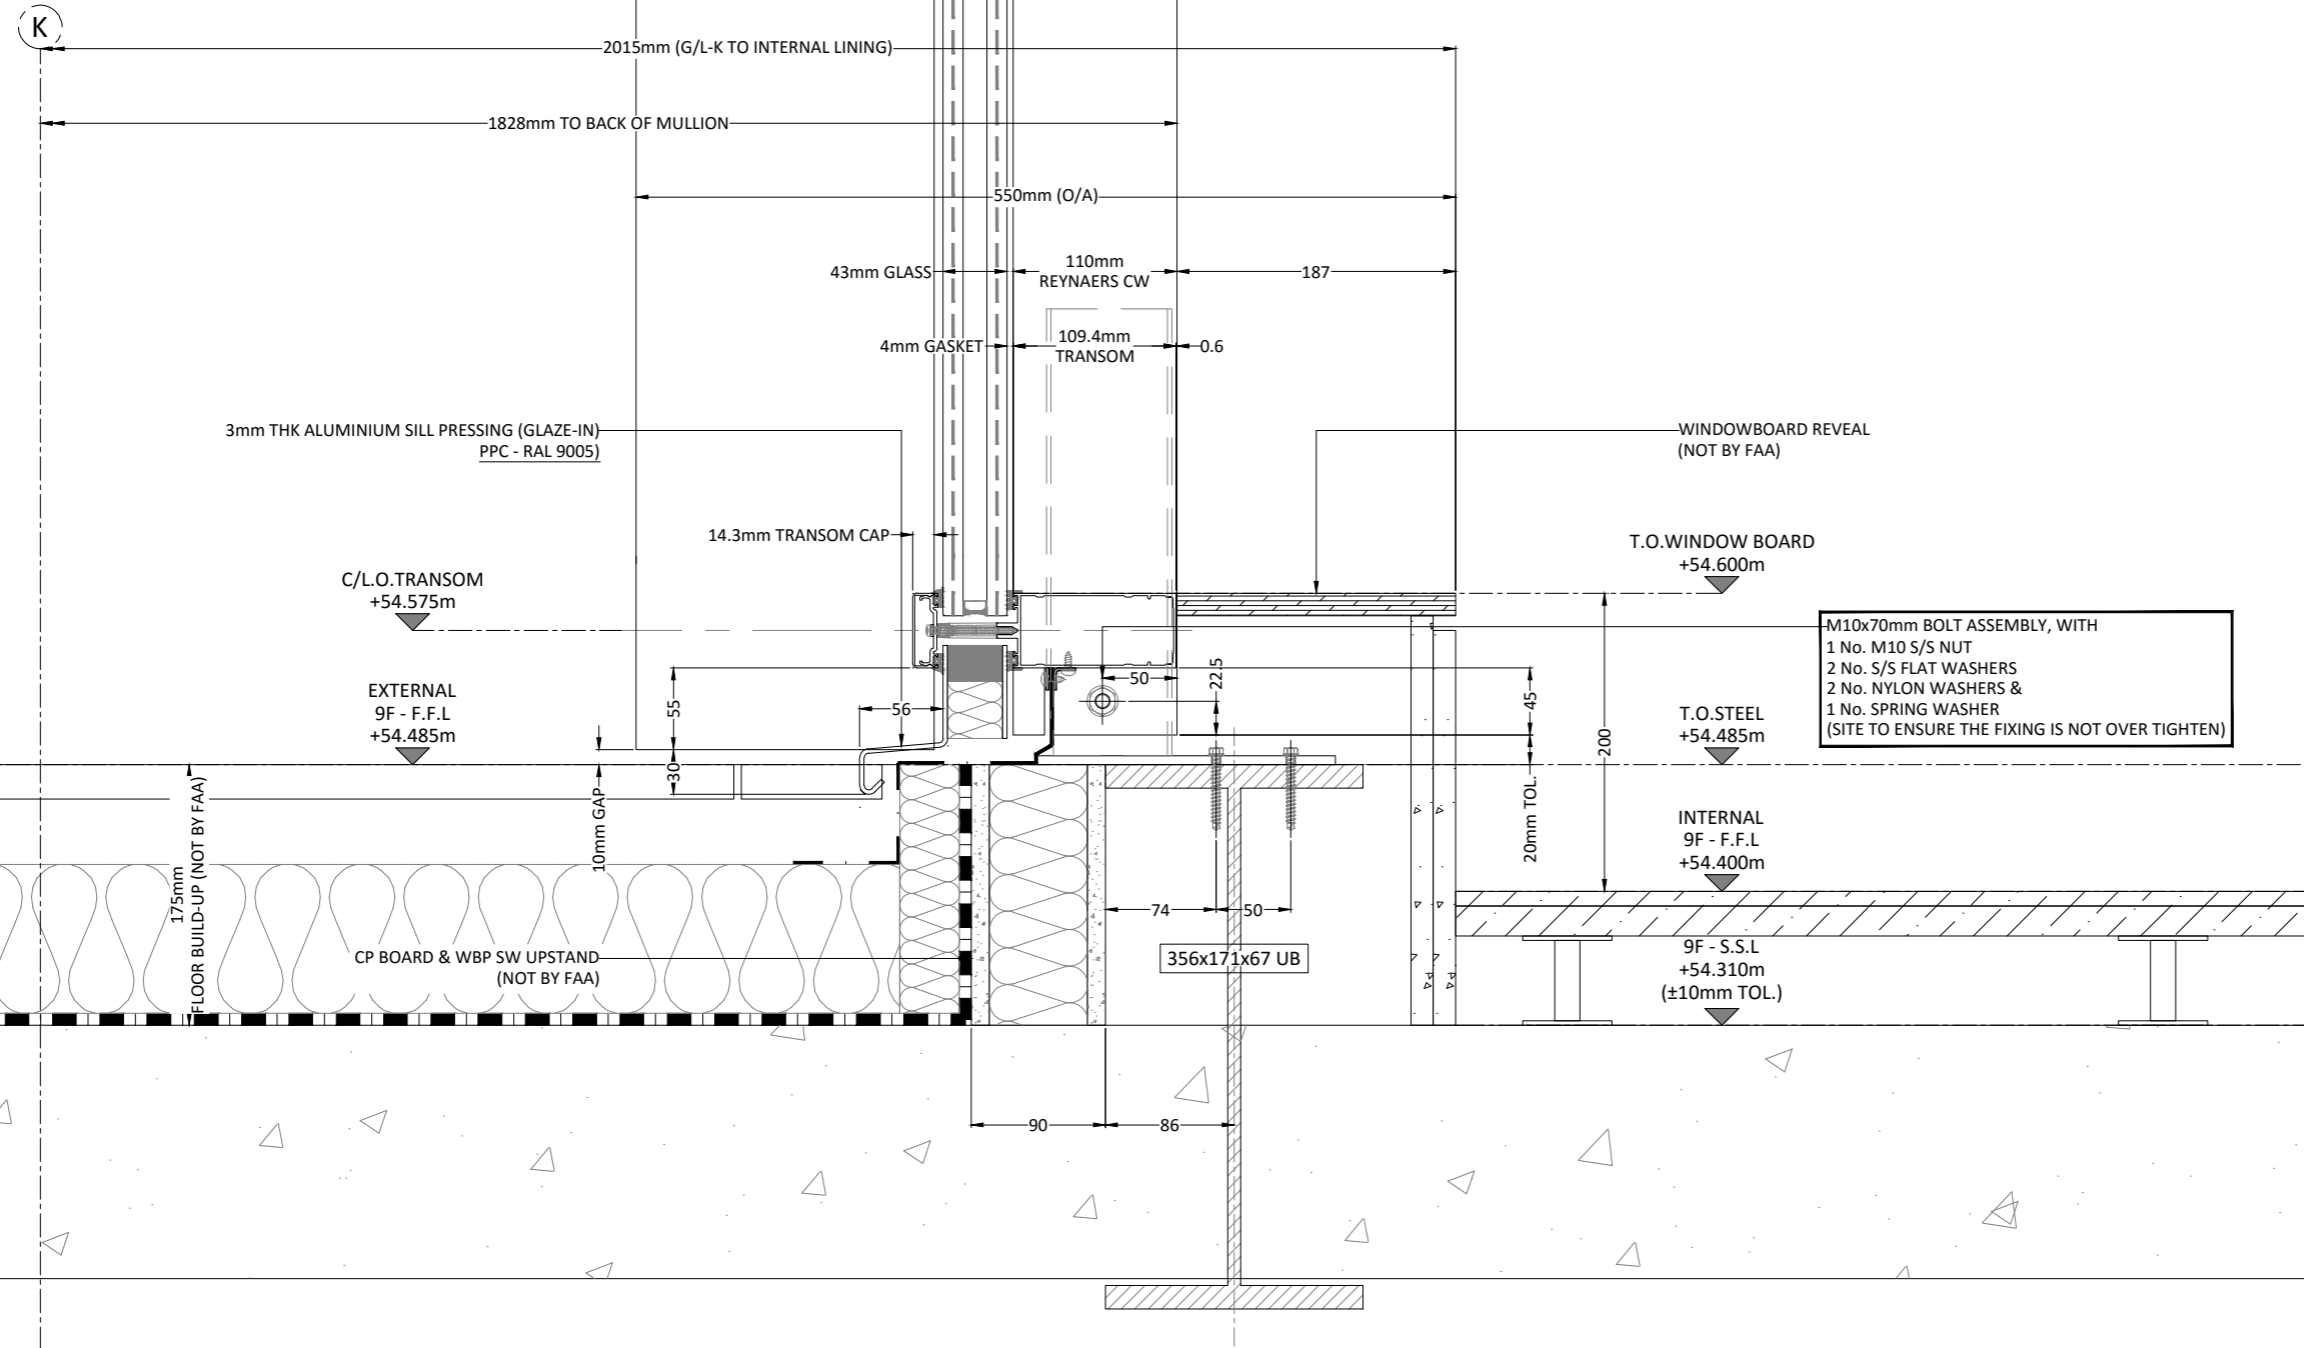

00	09.08.16	DL	ISSUED FOR APPROVAL
REV	DATE	BY	DESCRIPTION

ISSUED FOR: - APPROVAL

**Fleetwood**  
Architectural  
Aluminium

Fleetwood House,  
480 Bath Road,  
Slough, Berkshire,  
SL1 6BB  
Tel : 01753-576680  
Fax : 01753-463100  
info@faa-group.co.uk  
www.faa-group.co.uk

DRAWING TITLE: WINDOW/CW TYPE:- EW-9 (LEVEL 09) TYPICAL SECTION DETAIL	PROJECT: 1 New Oxford Street
	MAIN CONTRACTOR: MACE

DATE: 09.08.16	DRAWN BY: DL	SCALE: 1:5 @A3	CHECKED: KS
DRAWING No. 32396-3500-XX-09-DR-X-4112			REV: 00