



Nos 55-57

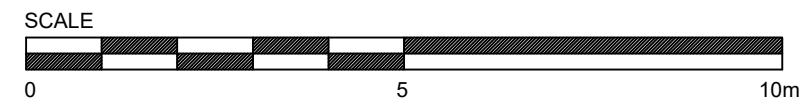

FIRST FLOOR

 <small>CHARTERED LANDSCAPE ARCHITECTS</small>	Client: Contemporary Design Solutions LLP		
	Project: 65-85 Holmes Road, Kentish Town, London		
	Title: Extract proposed Tank		
	Drg by: RH	Date: July 2016	Scale: Scale 1:100@ A3
	Chkd by:	Drg No: DCL 571 / Drg 01_Extract	Rev:
1.17 PAINTWORKS, BATH ROAD, BRISTOL BS4 3EH Tel: 0117 300 5330			