


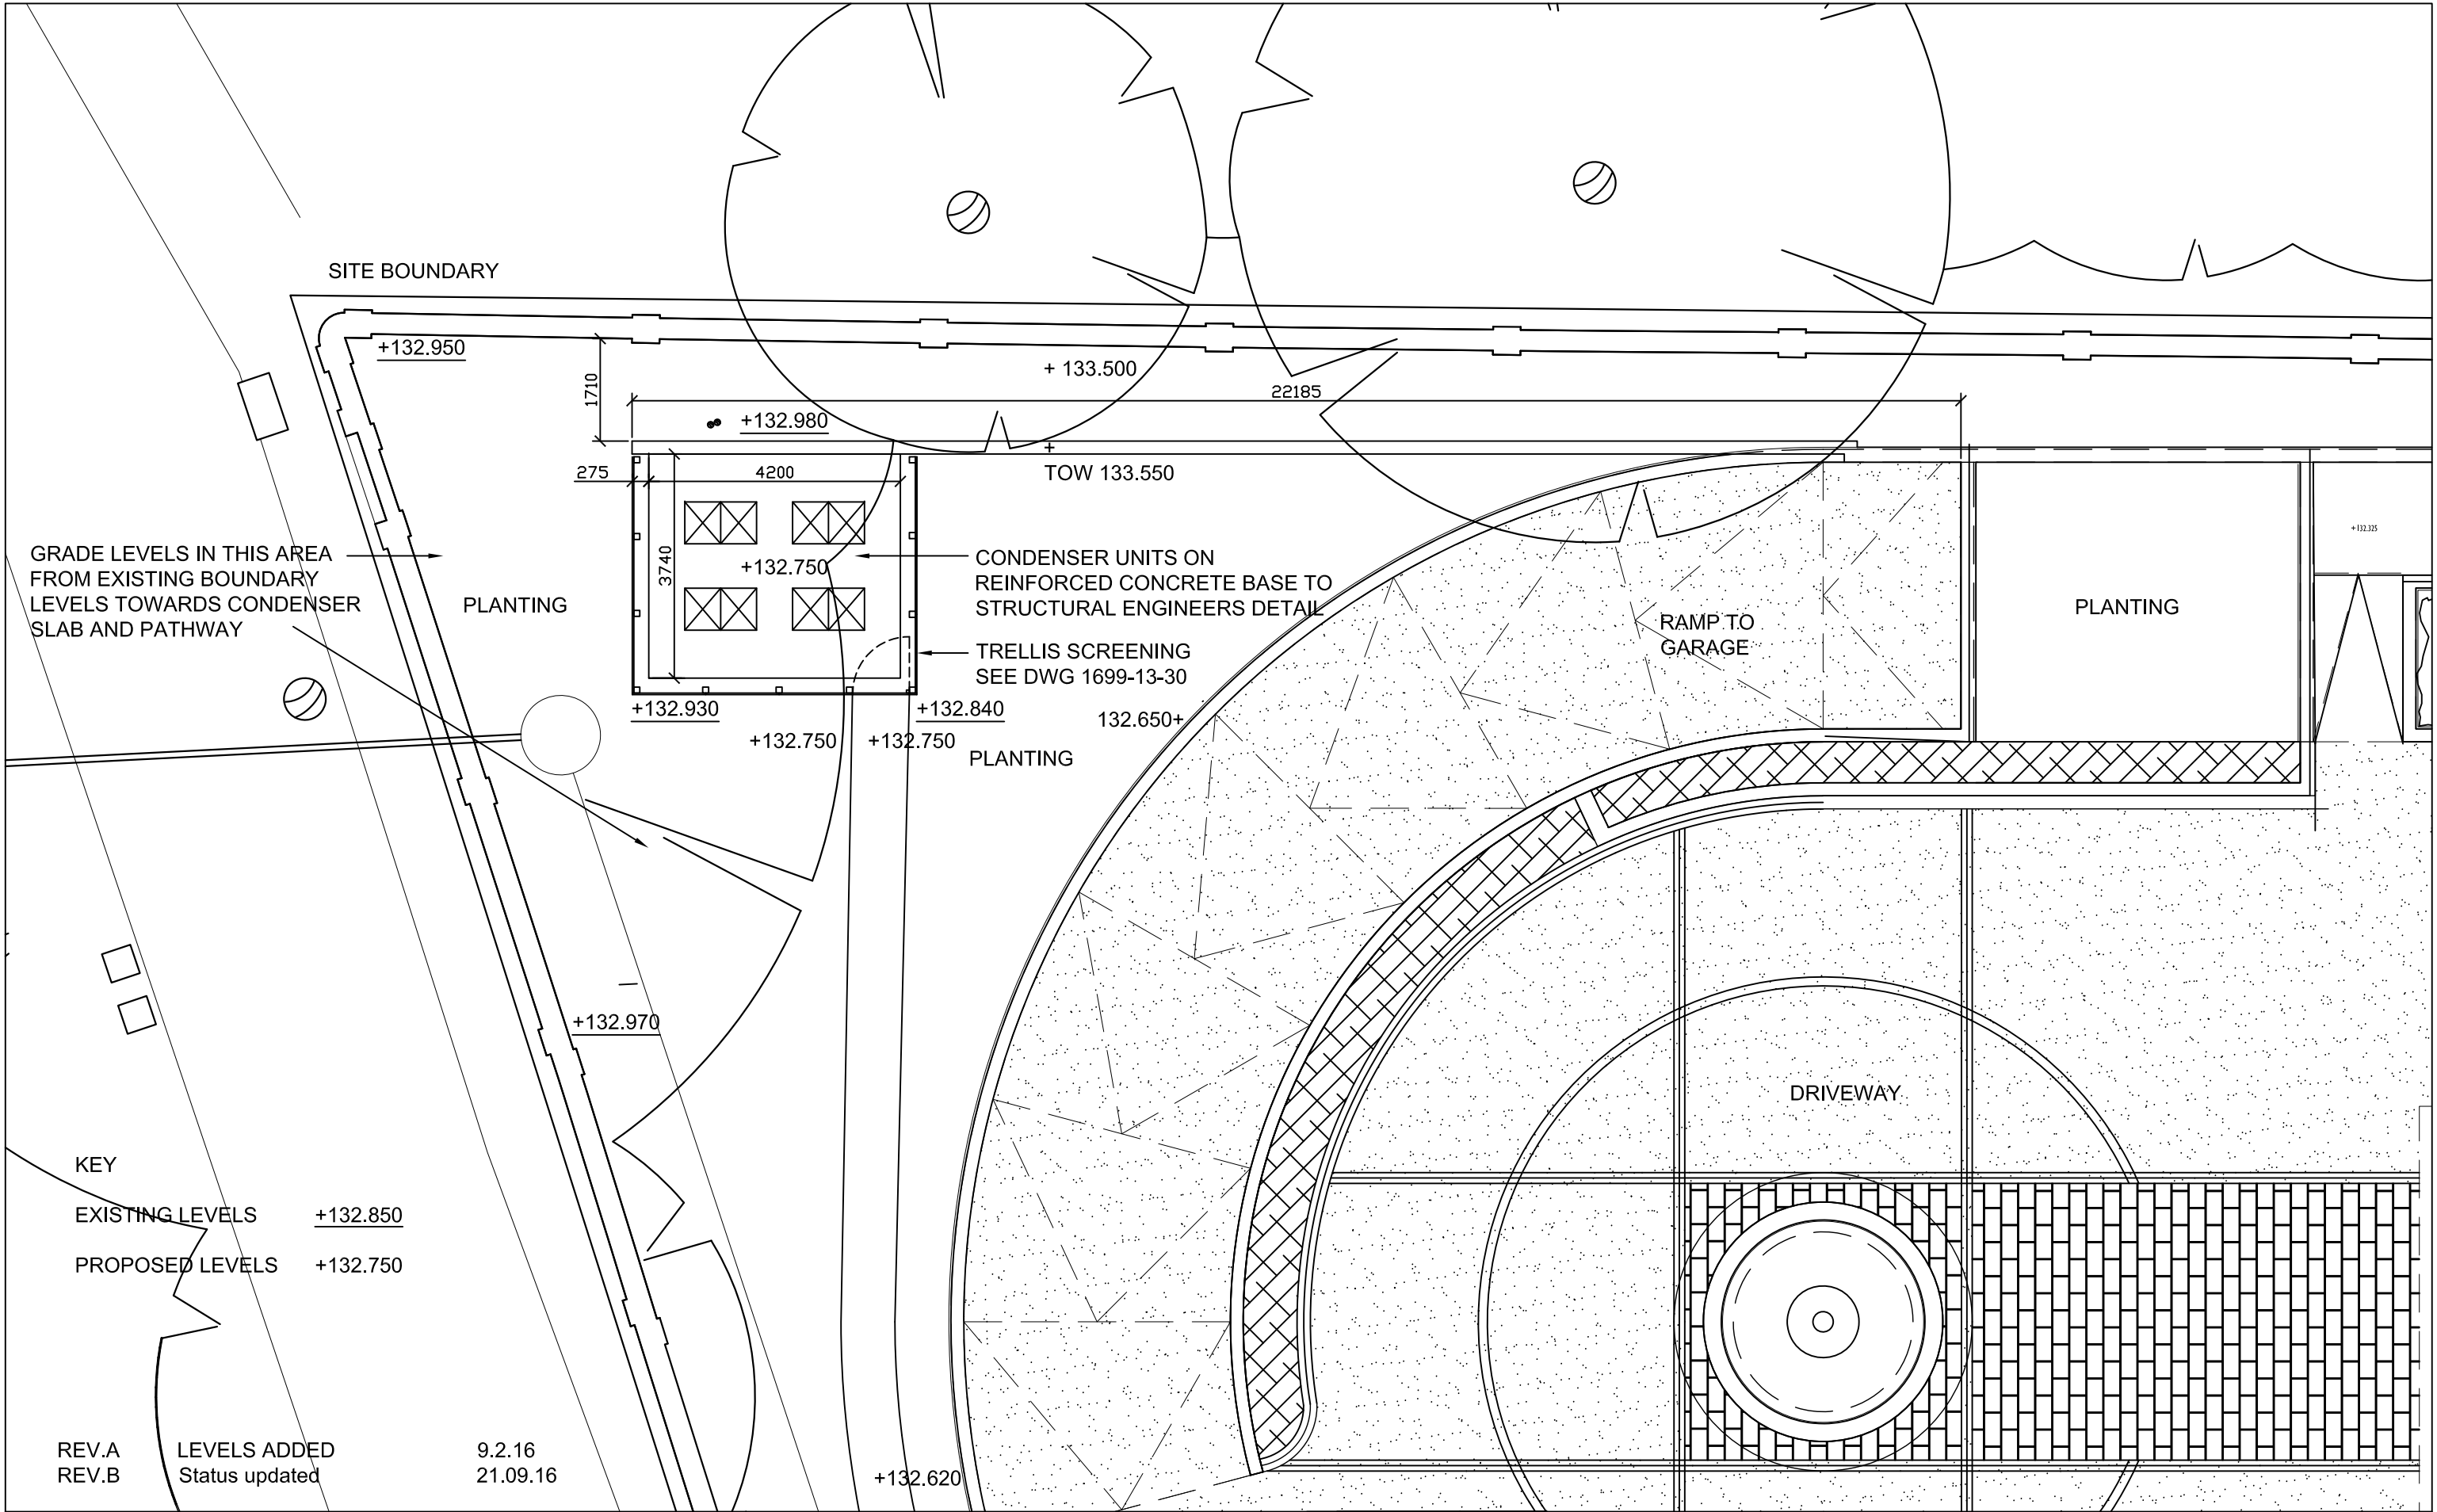


BOWLES & WYER

5 Williams Court, Tunnel Way, Pitstone, Nr. Leighton Buzzard LU7 9GJ
Tel: 01296 662439 Fax: 01296 663959 E-mail: admin@bowleswyer.co.uk

Status:

PLANNING

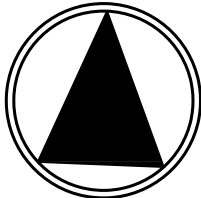

Description
Condenser Unit
Setting Out

Drawn
PS

Checked
JW

Drawing Name Heath Park Condenser Unit Setting Out

Dwg number 1699-12-07

Rev B

Scale(s) 1:100 @ A3

Date 19.1.16