


SITE LOCATION PLAN

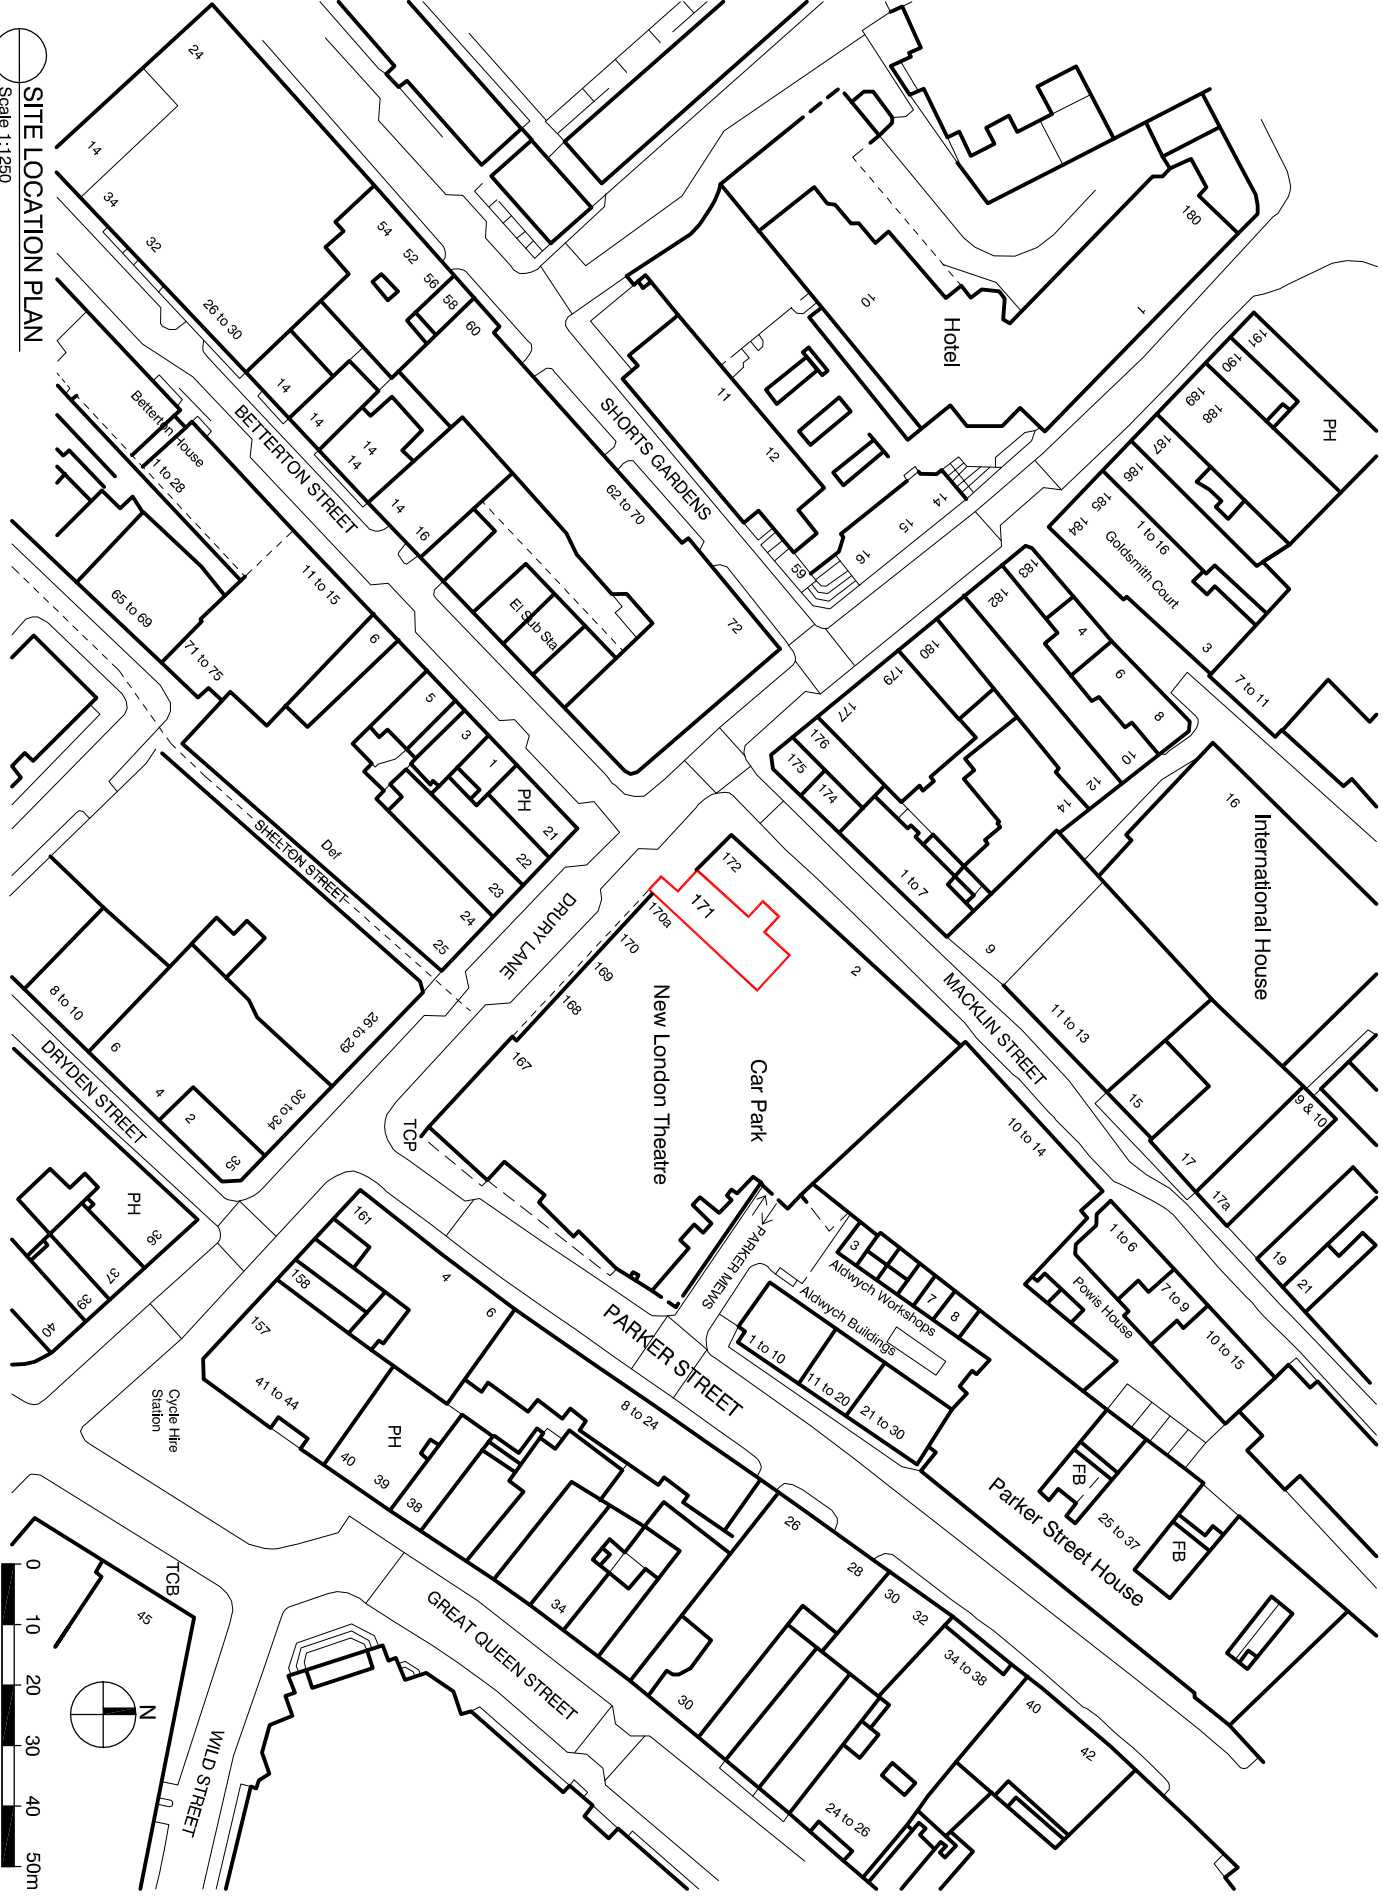

— Site Location

PLANNING

Client:	Top Secret Comedy Club
Project:	171 Drury Lane WC2B 5PD
Drawing:	Site Location Plan
Existing	
Drawing No:	SMA/163/001
Scale:	1:1250
Size:	A4
Date:	August 2016
Rev:	