






Existing & Proposed Elevation Parkway (no changes)
Scale 1:100

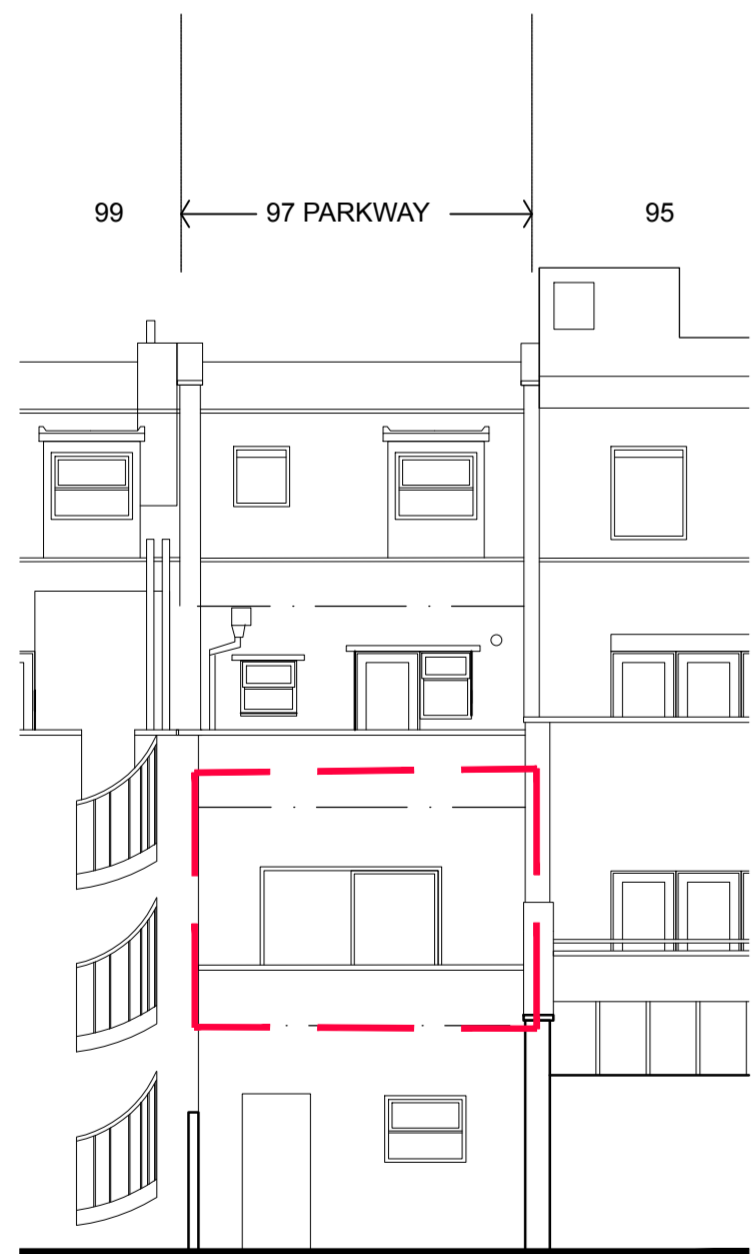


Existing Elevation to Rear at Section B-B
Scale 1:100

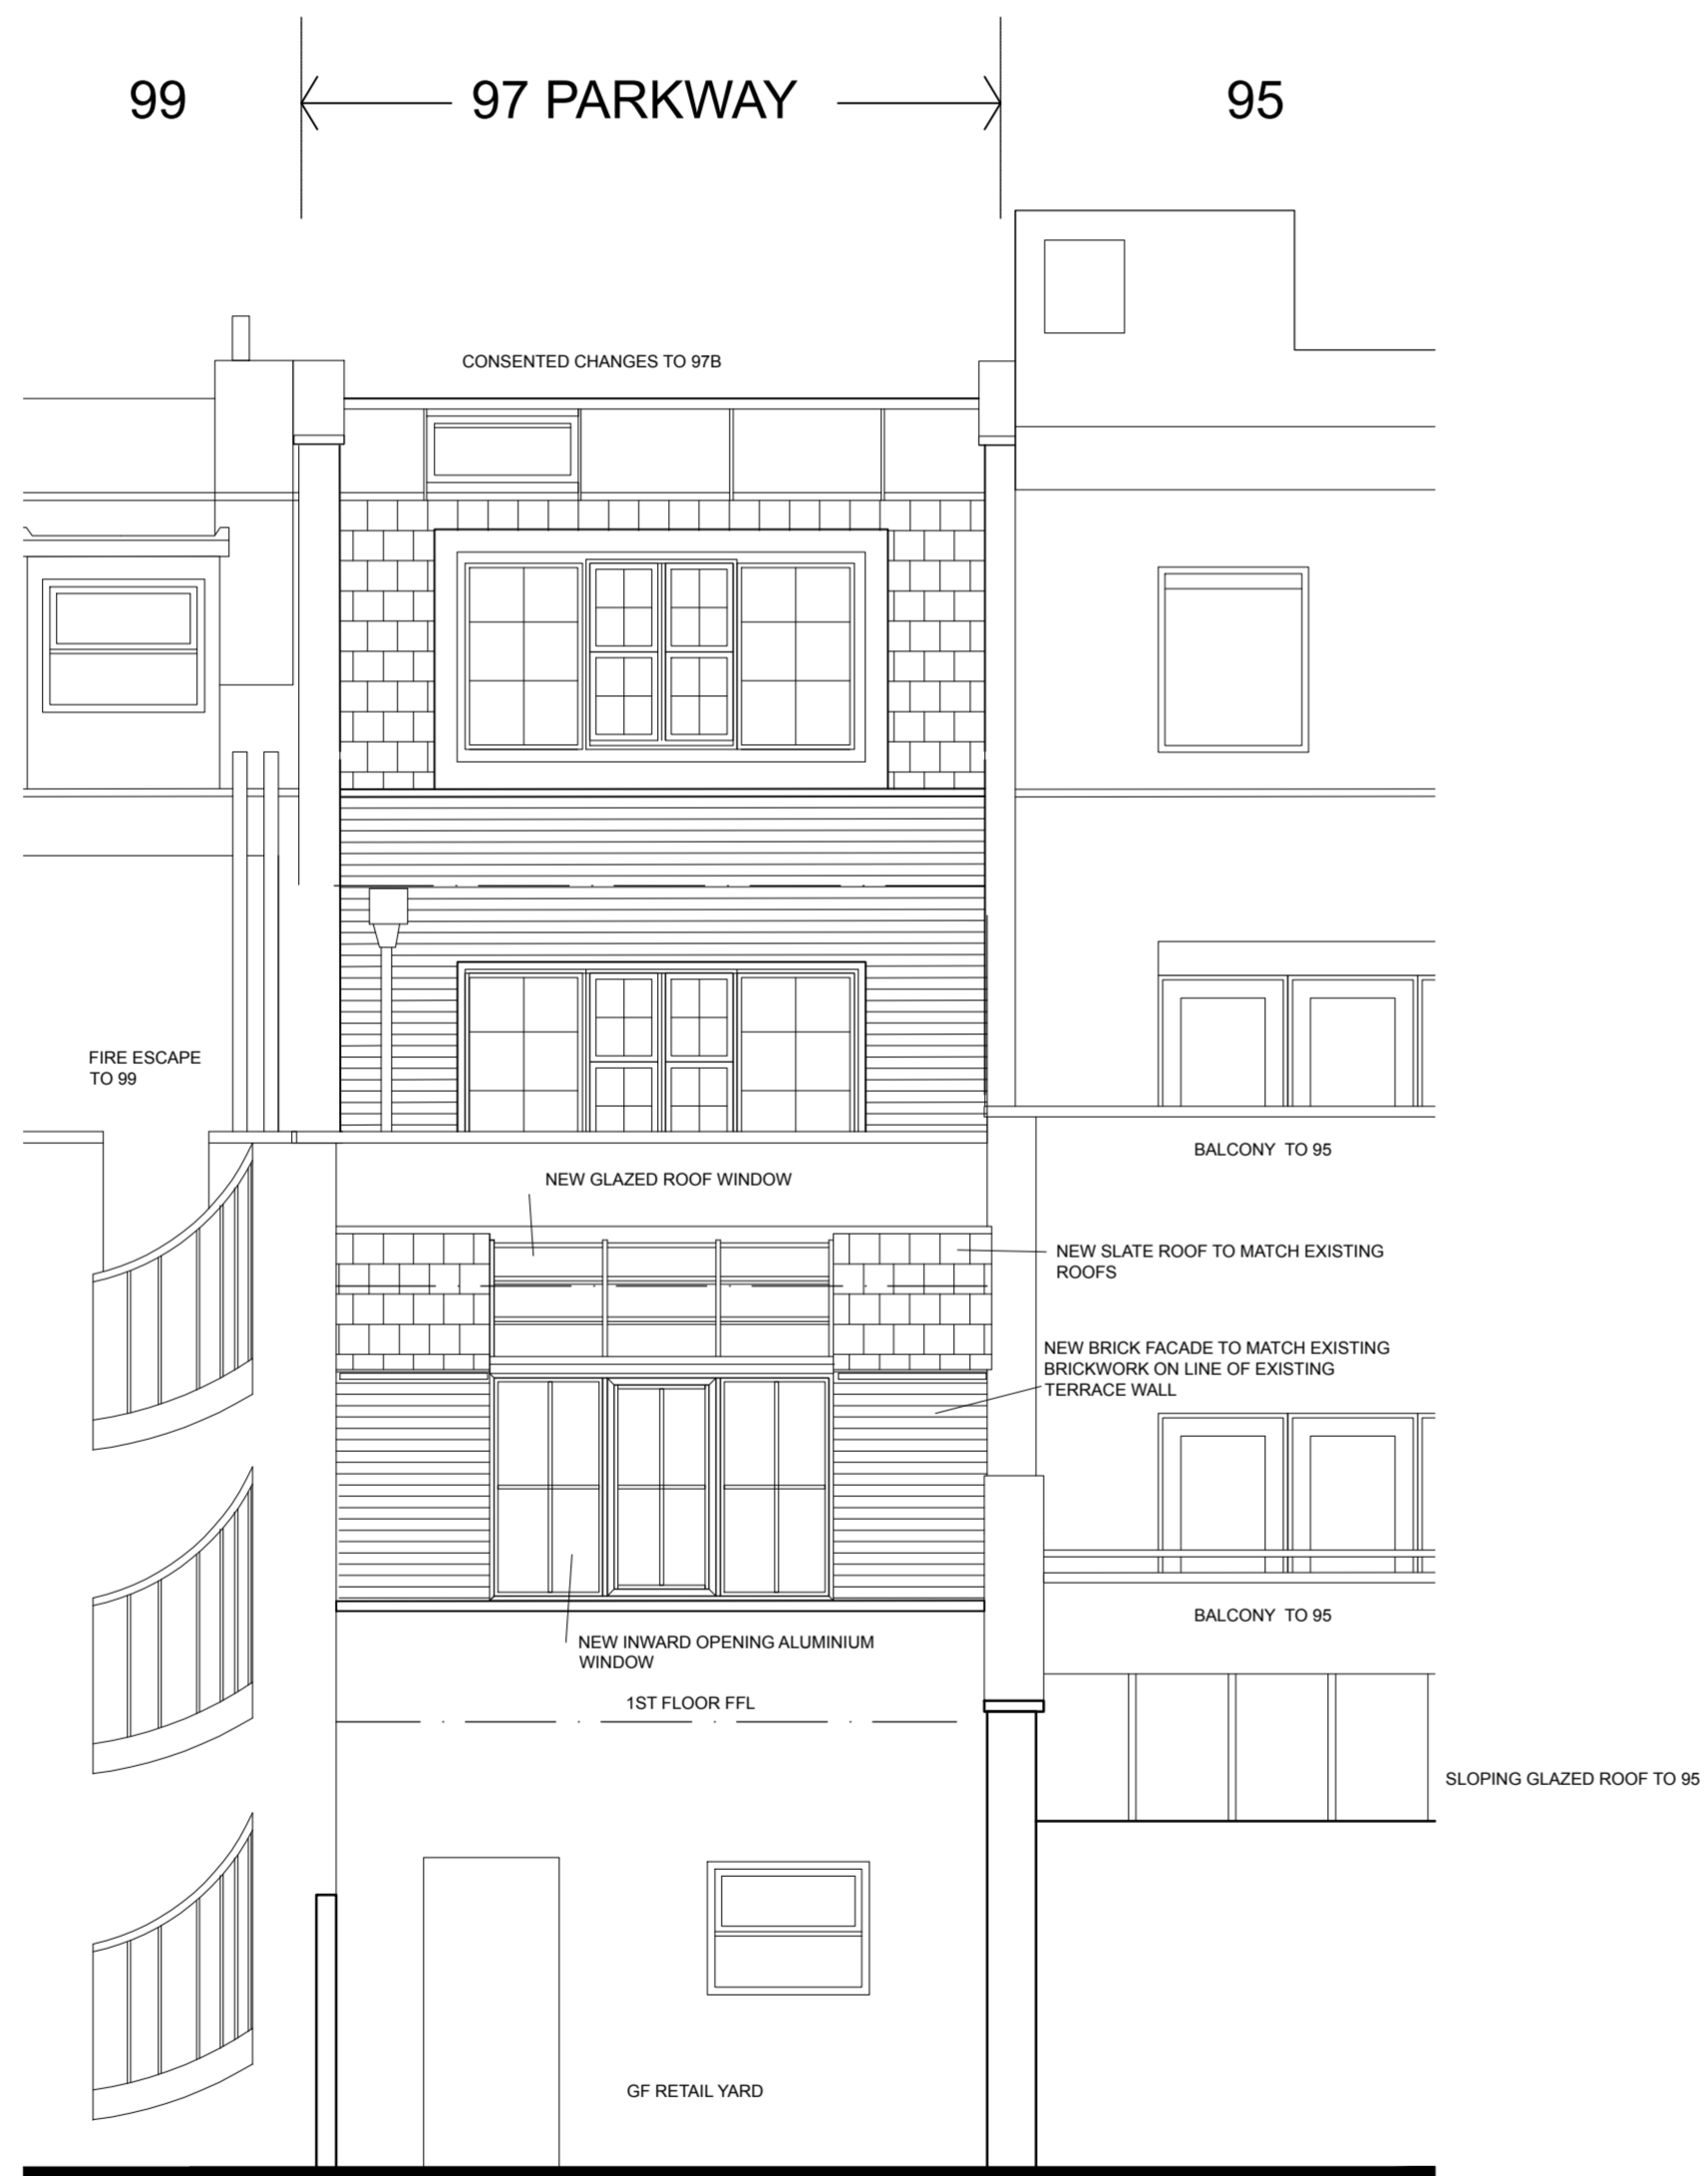

Proposed Elevation to Rear at Section B-B
Scale 1:50
CONSENTED CHANGES TO 2ND & 3RD FLOORS SHOWN

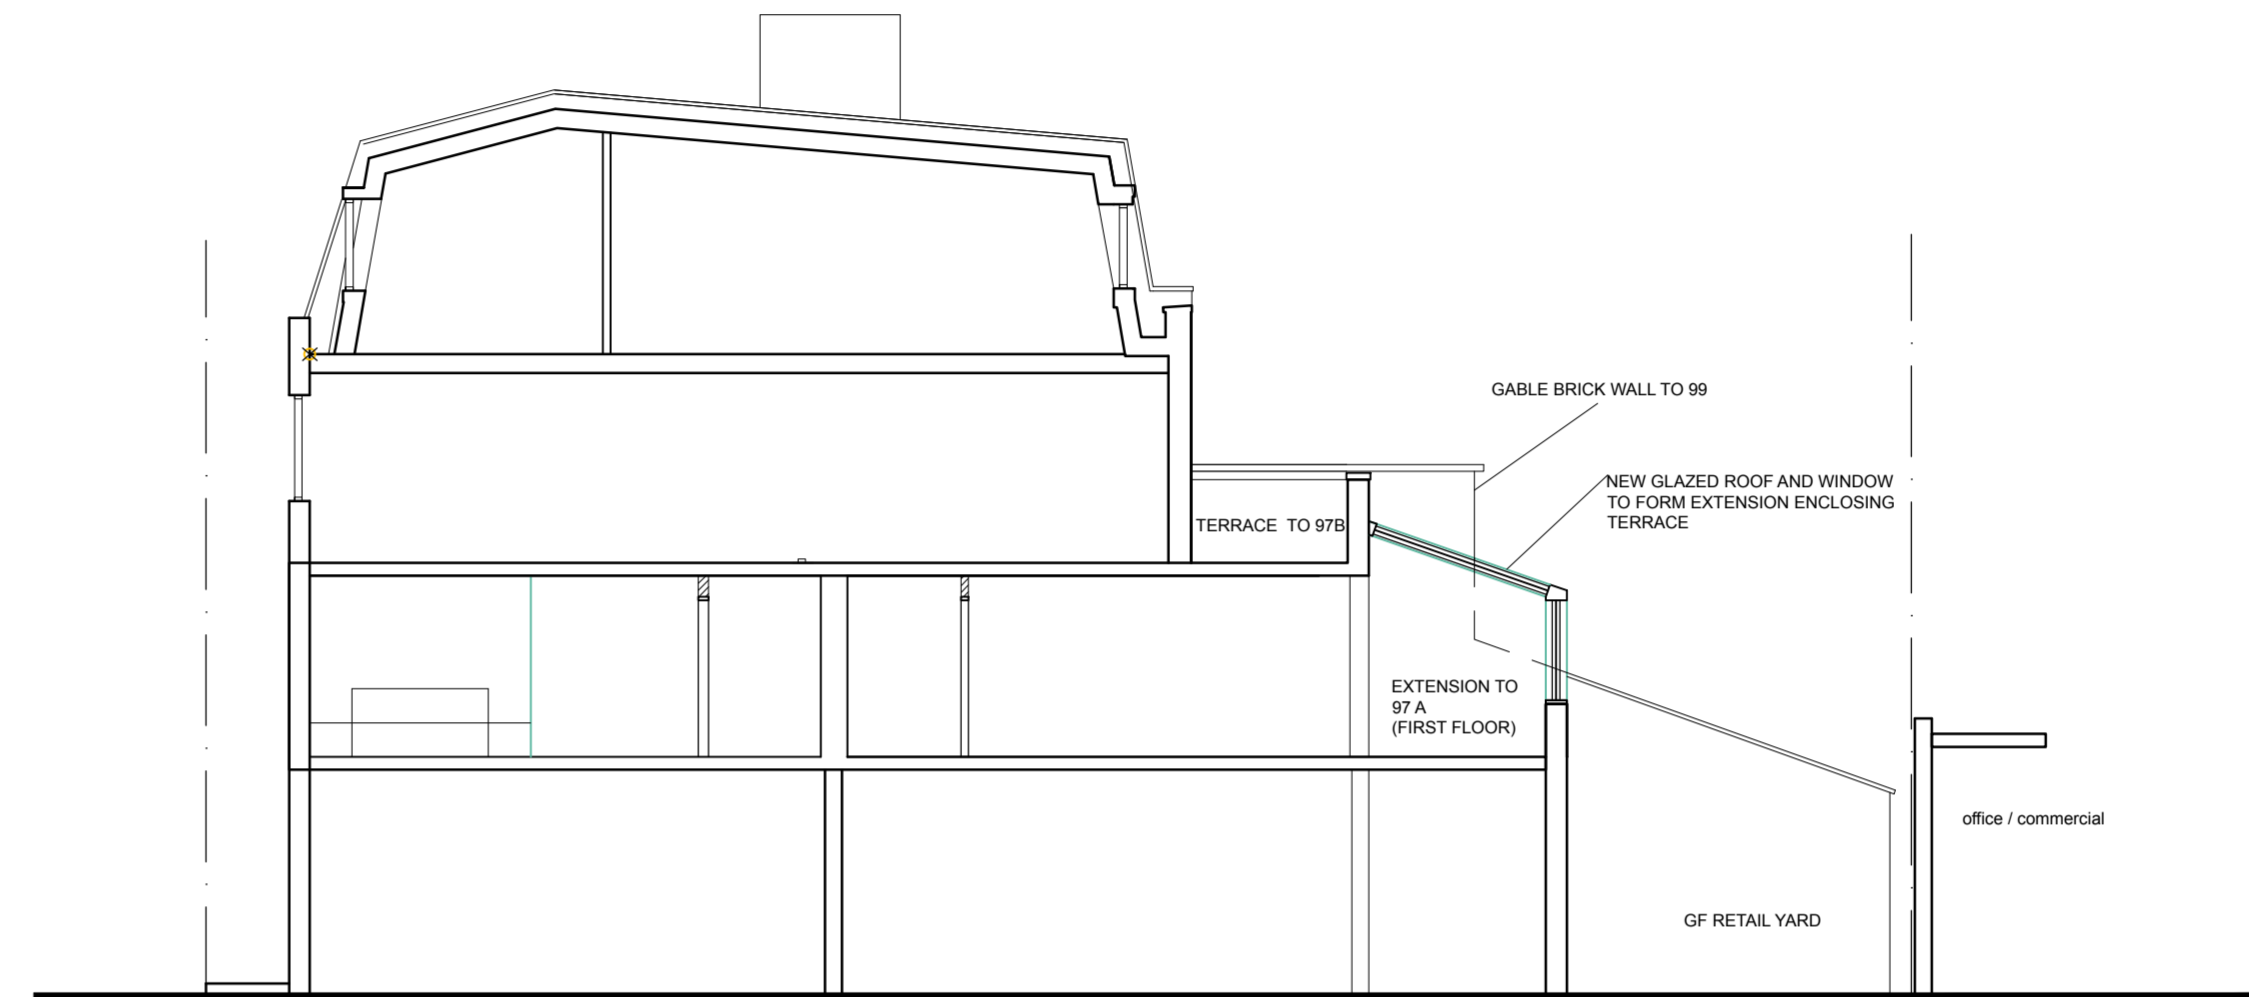

Proposed Section B-B
Scale 1:100
CONSENTED CHANGES TO 2ND & 3RD FLOORS SHOWN

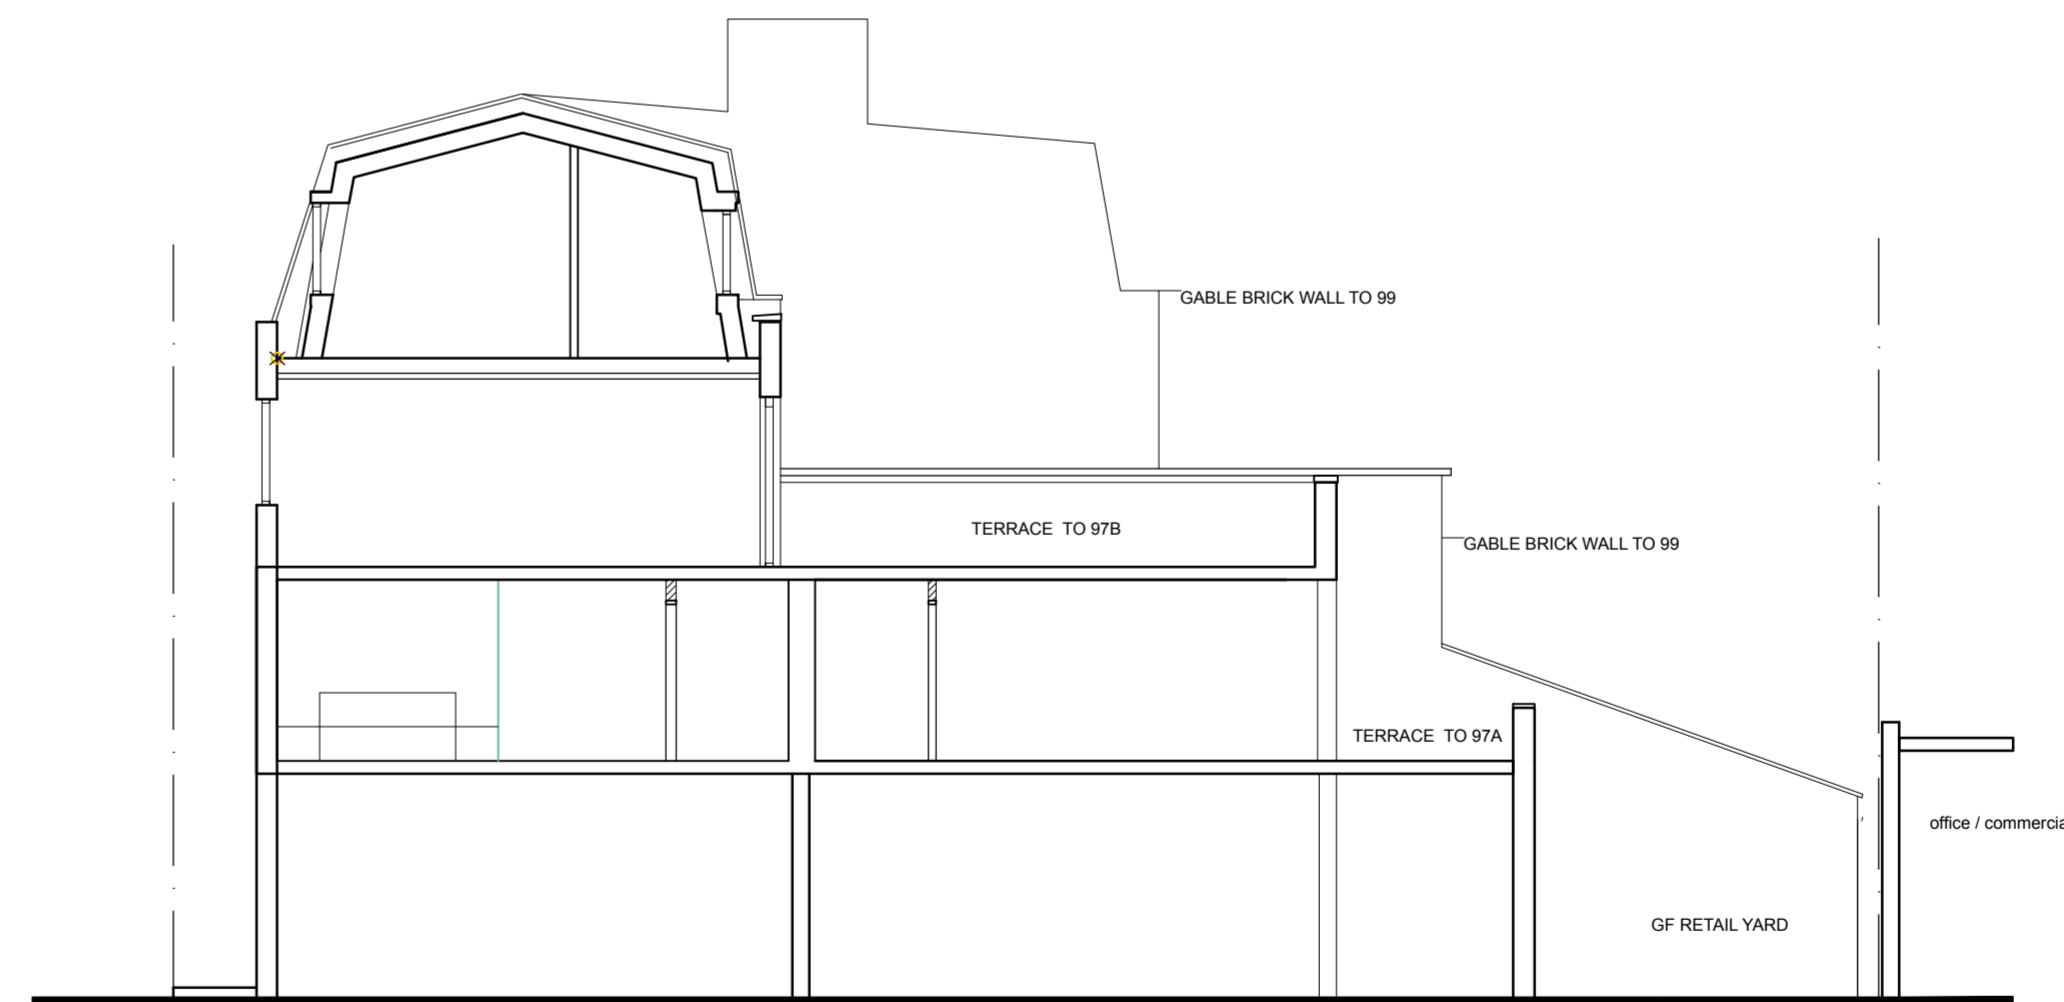

Existing Section A-A
Scale 1:50

PLANNING

BLUE DOT PROPERTIES

97A Parkway NW1
1ST Floor Extension

drawing
Existing and Proposed
Elevation to Rear

scale
1:100 @ A3

author
ncw

scale
SEP 16

proj. no.
N042-1

draw. no.
01-04

revision
-

Nicholas C Williams RIBA

ncwarchitecture@gmail.com