


**Notes**

- Details of existing areas of construction are indicative and are included for information only.
- Fixings, waterproof membranes, vapour barriers, drips, flashings, sealants and other weathering items have been omitted for clarity.
- All levels and dimensions will need to be checked on site prior to construction.

**Materials Key**

- 1 Existing yellow stock brickwork.
- 2 Existing white painted timber framed glazing/doors.
- 3 Existing white painted render.
- 4 Existing slate roofing with black painted rainwater goods.
- 5 Existing mid-grey coated metal framed glazing/doors/rooflight.
- 6 Existing leadwork roofing/copings.

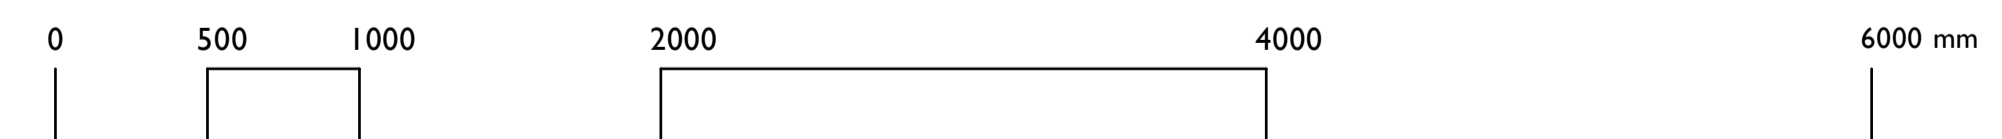

project	15 Rudall Crescent London NW3	project number	A502	<b>smerinarchitects</b> The Studio 28 Killyon Road London SW8 2XT contact@smerin.co.uk www.smerin.co.uk
side	Existing Side Elevation	drawn by	PS	
scale	1:50 at A3	checked by	PS	
date	25.04.16	revision	-	
drawing status	Survey			
drawing number	PL 008			