




**Notes**

- Details of existing areas of construction are indicative and are included for information only.
- Fixings, waterproof membranes, vapour barriers, drips, flashings, sealants and other weathering items have been omitted for clarity.
- All levels and dimensions will need to be checked on site prior to construction.

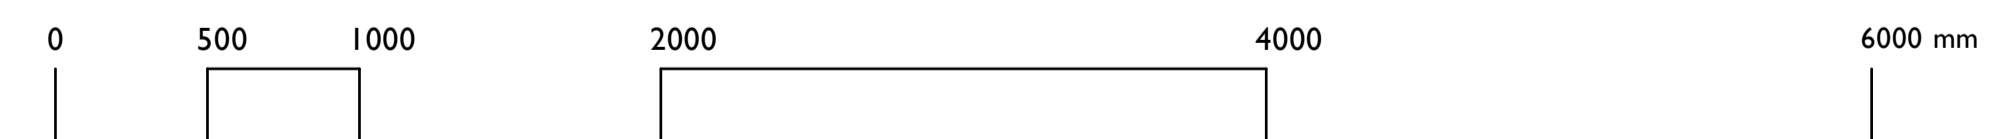

project code	15 Rudall Crescent London NW3 Proposed Longitudinal Section	project number A502	<b>smerinarchitects</b> The Studio 28 Killyon Road London SW8 2XT contact@smerin.co.uk www.smerin.co.uk
scale	1:50 at A3	drawn by PS	
date	16.09.16	checked by PS	
drawing status	Planning	revision	
drawing number	PL 013		