


Yellow stock brickwork



Mid-grey coated metal cladding/parapets




Flush glazed rooflight

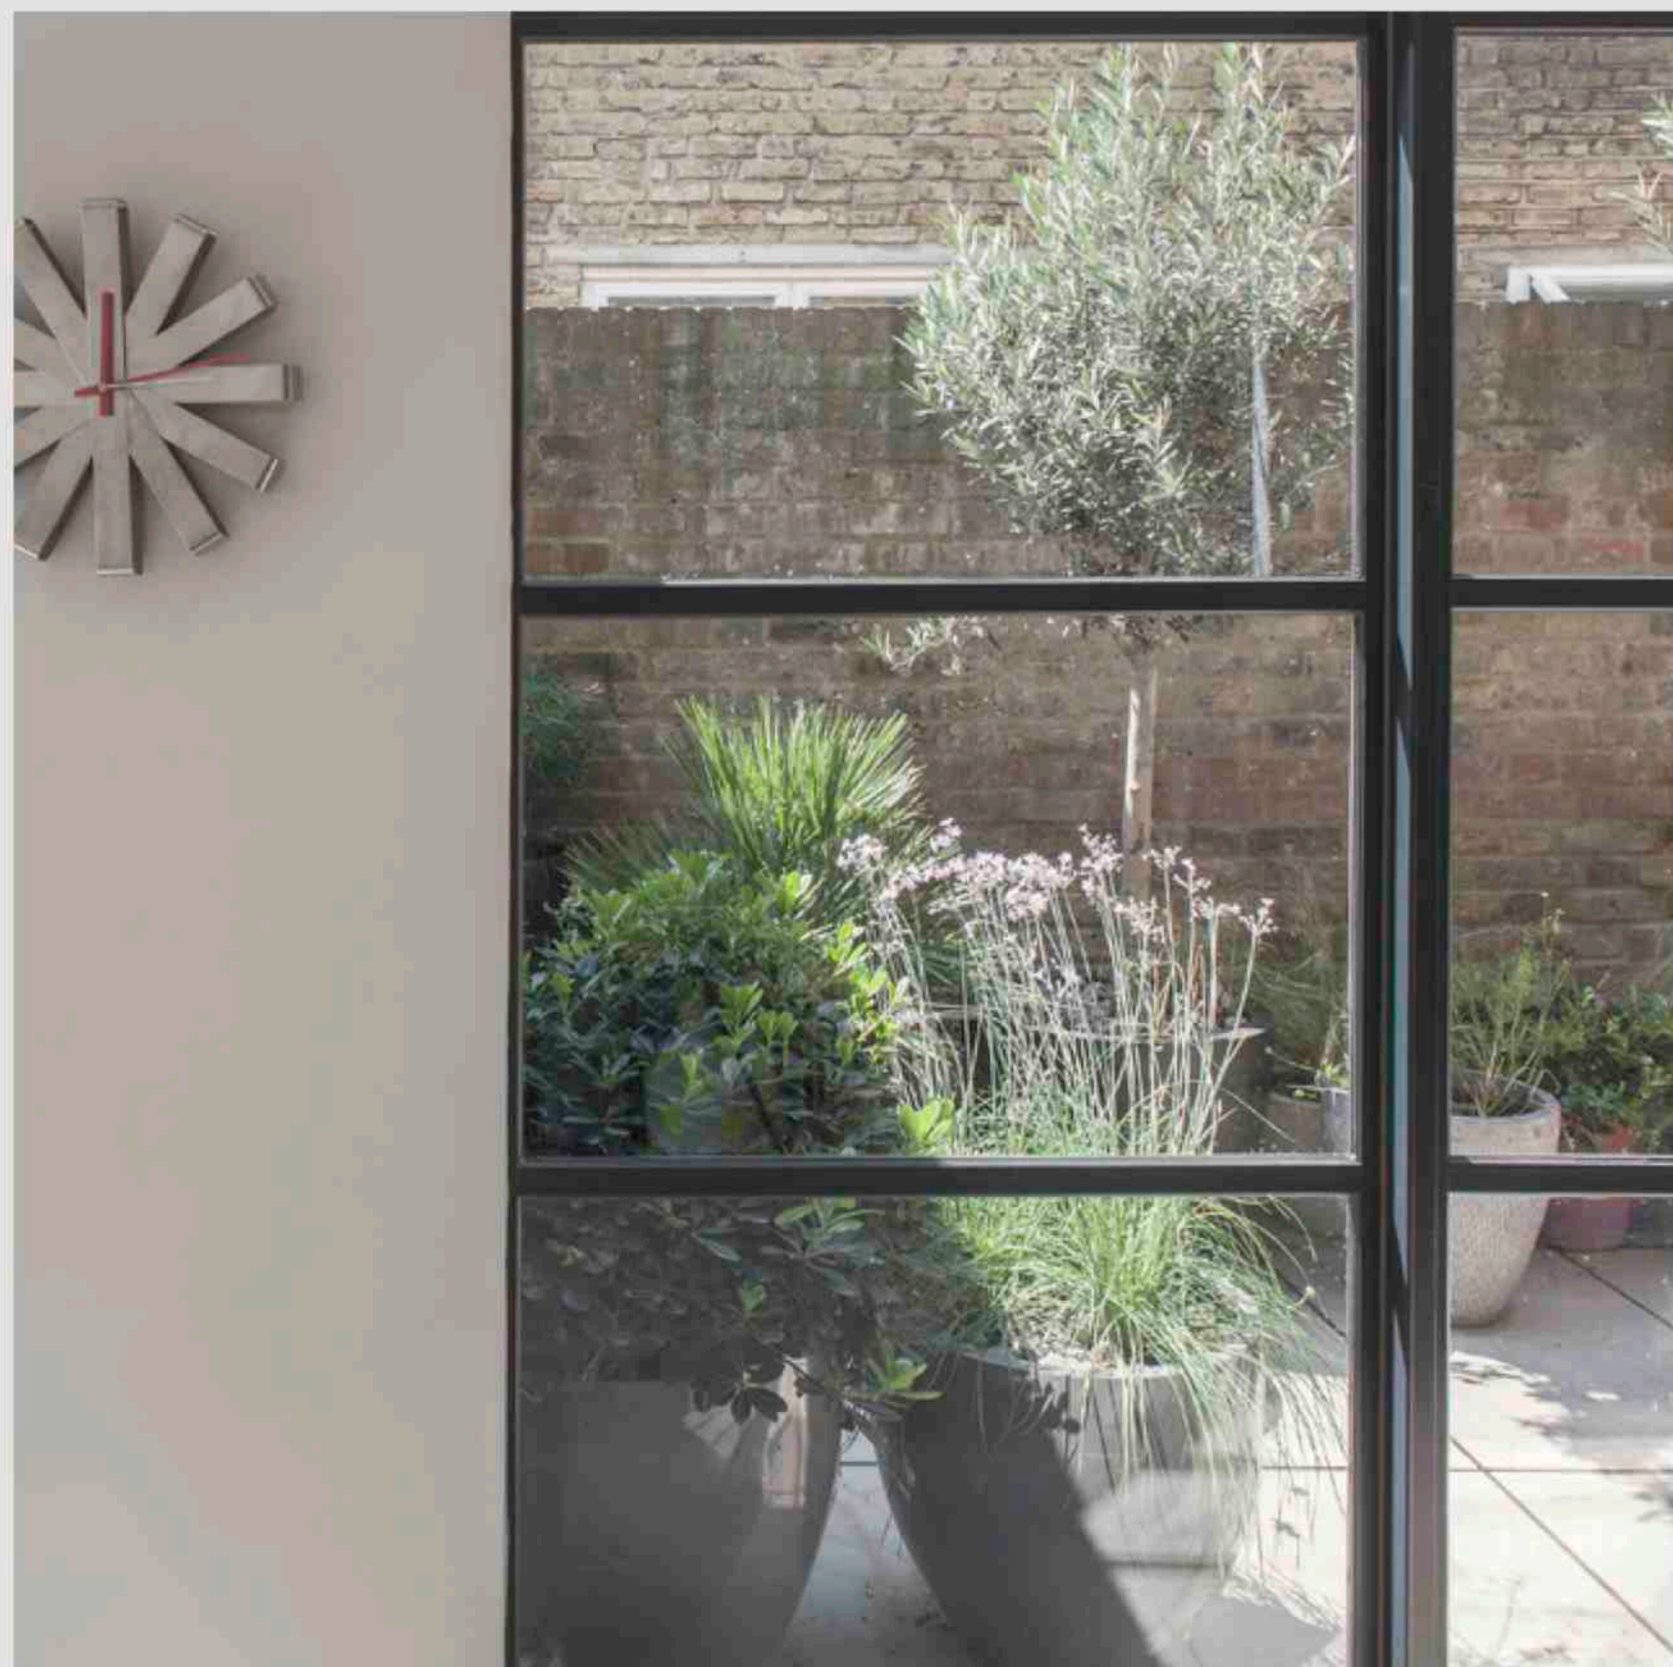

Mid-grey coated metal framed glazed screens/doors



Sedum planted green roofing

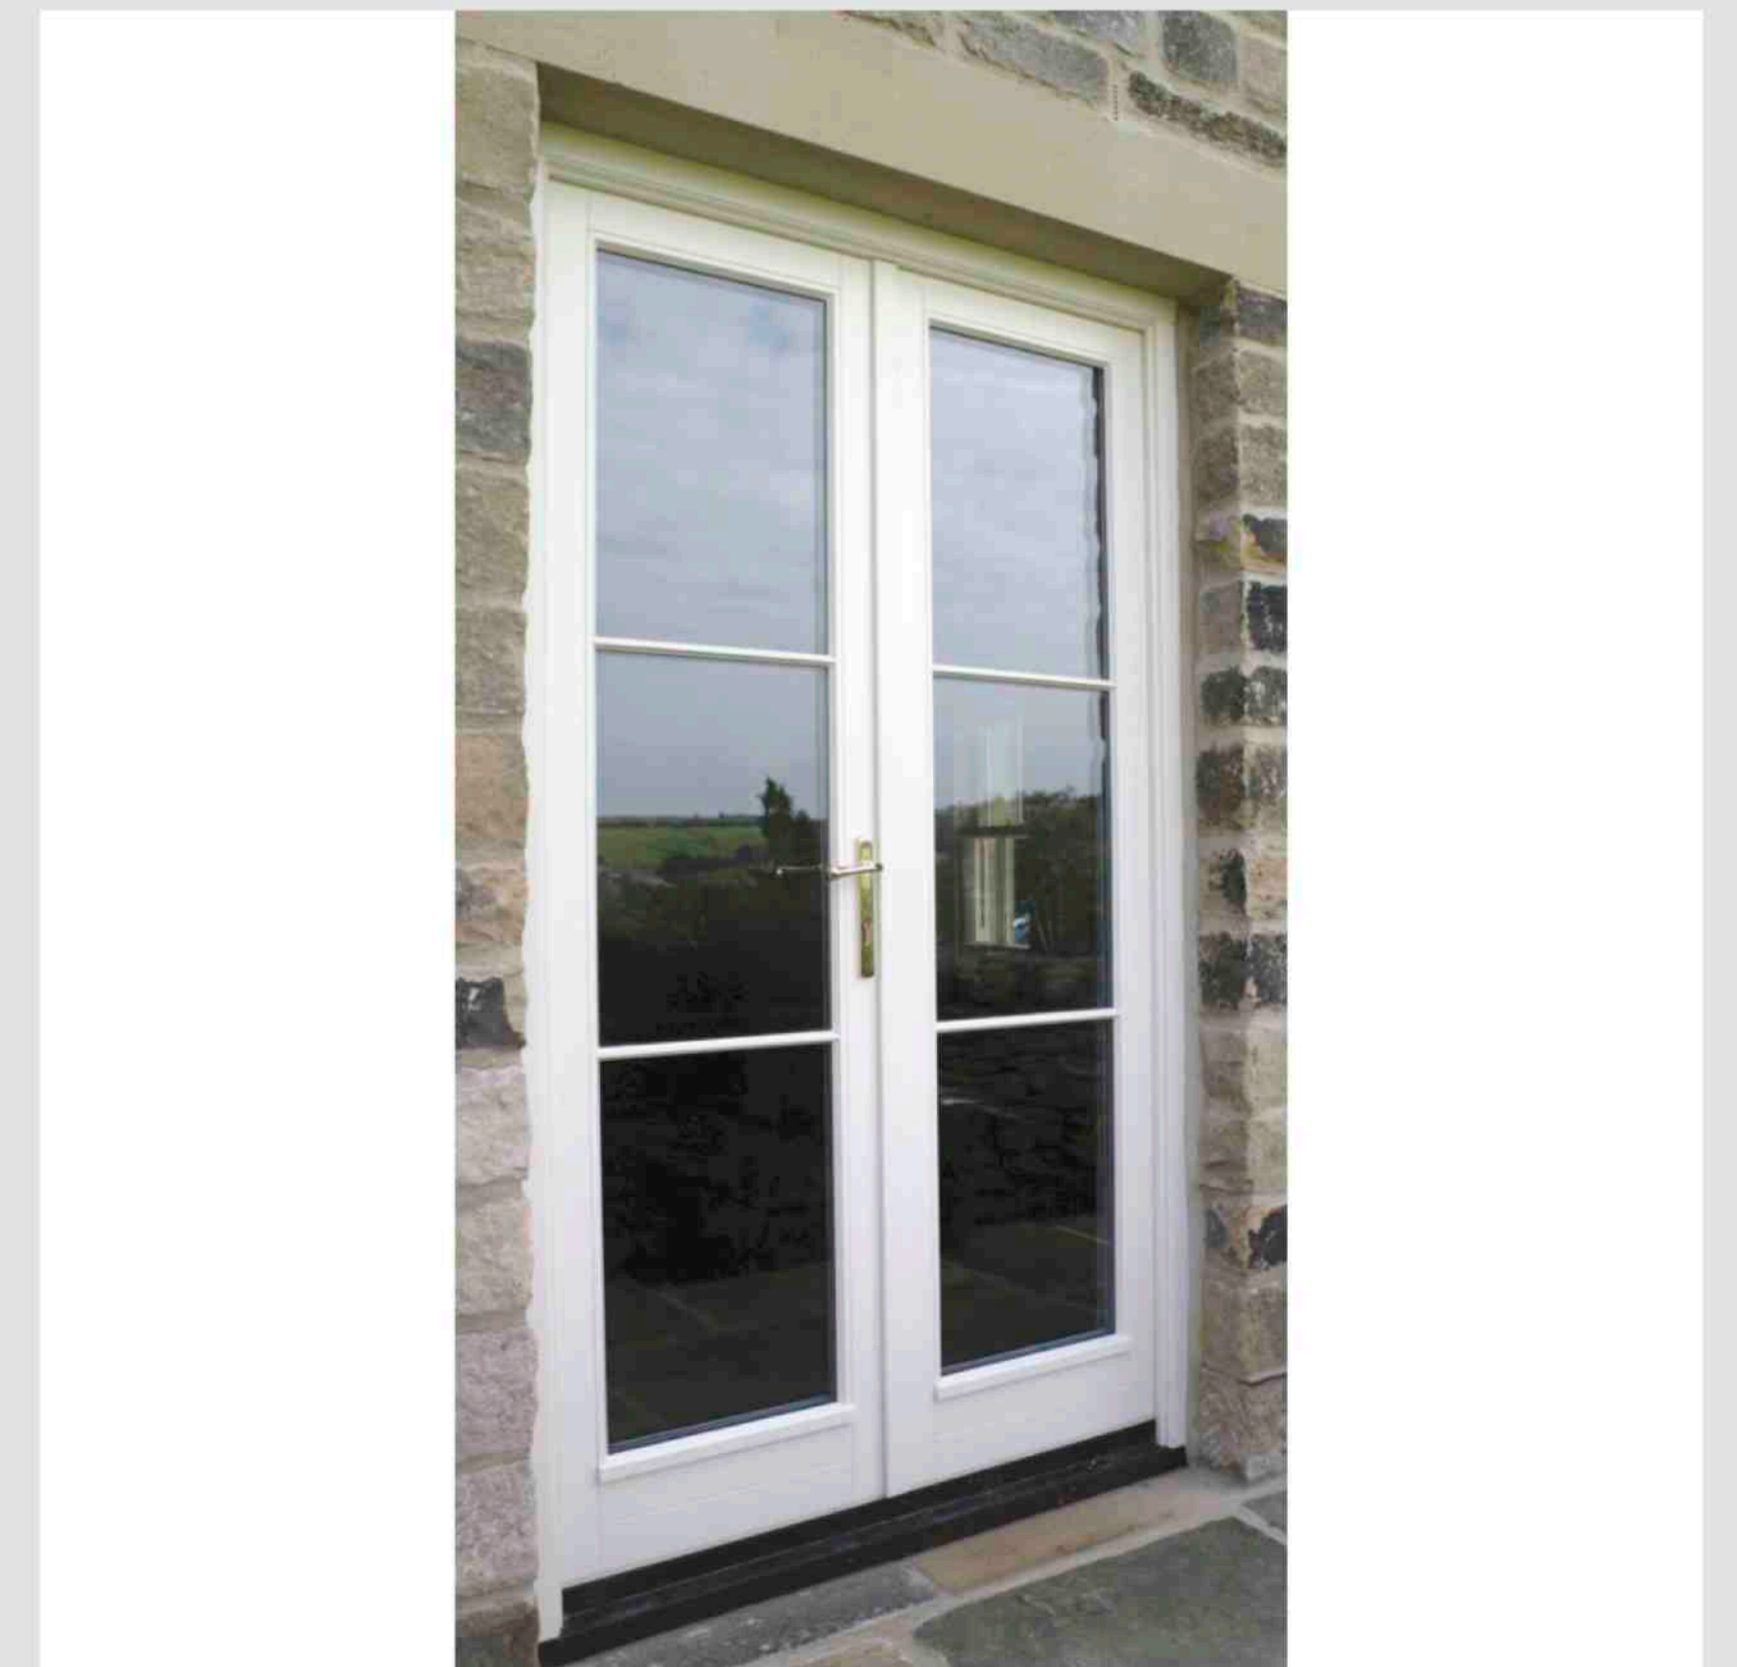

White painted timber framed french doors

project	15 Rudall Crescent London NW3		smerinarchitects The Studio 28 Killyon Road London SW8 2XT contact@smerin.co.uk www.smerin.co.uk
title	External Materials/Finishes Data Sheet		
scale	-	project number	A502
date	16.09.16	drawn by	PS
drawing status	Planning	checked by	PS
drawing number	-	revision	-