
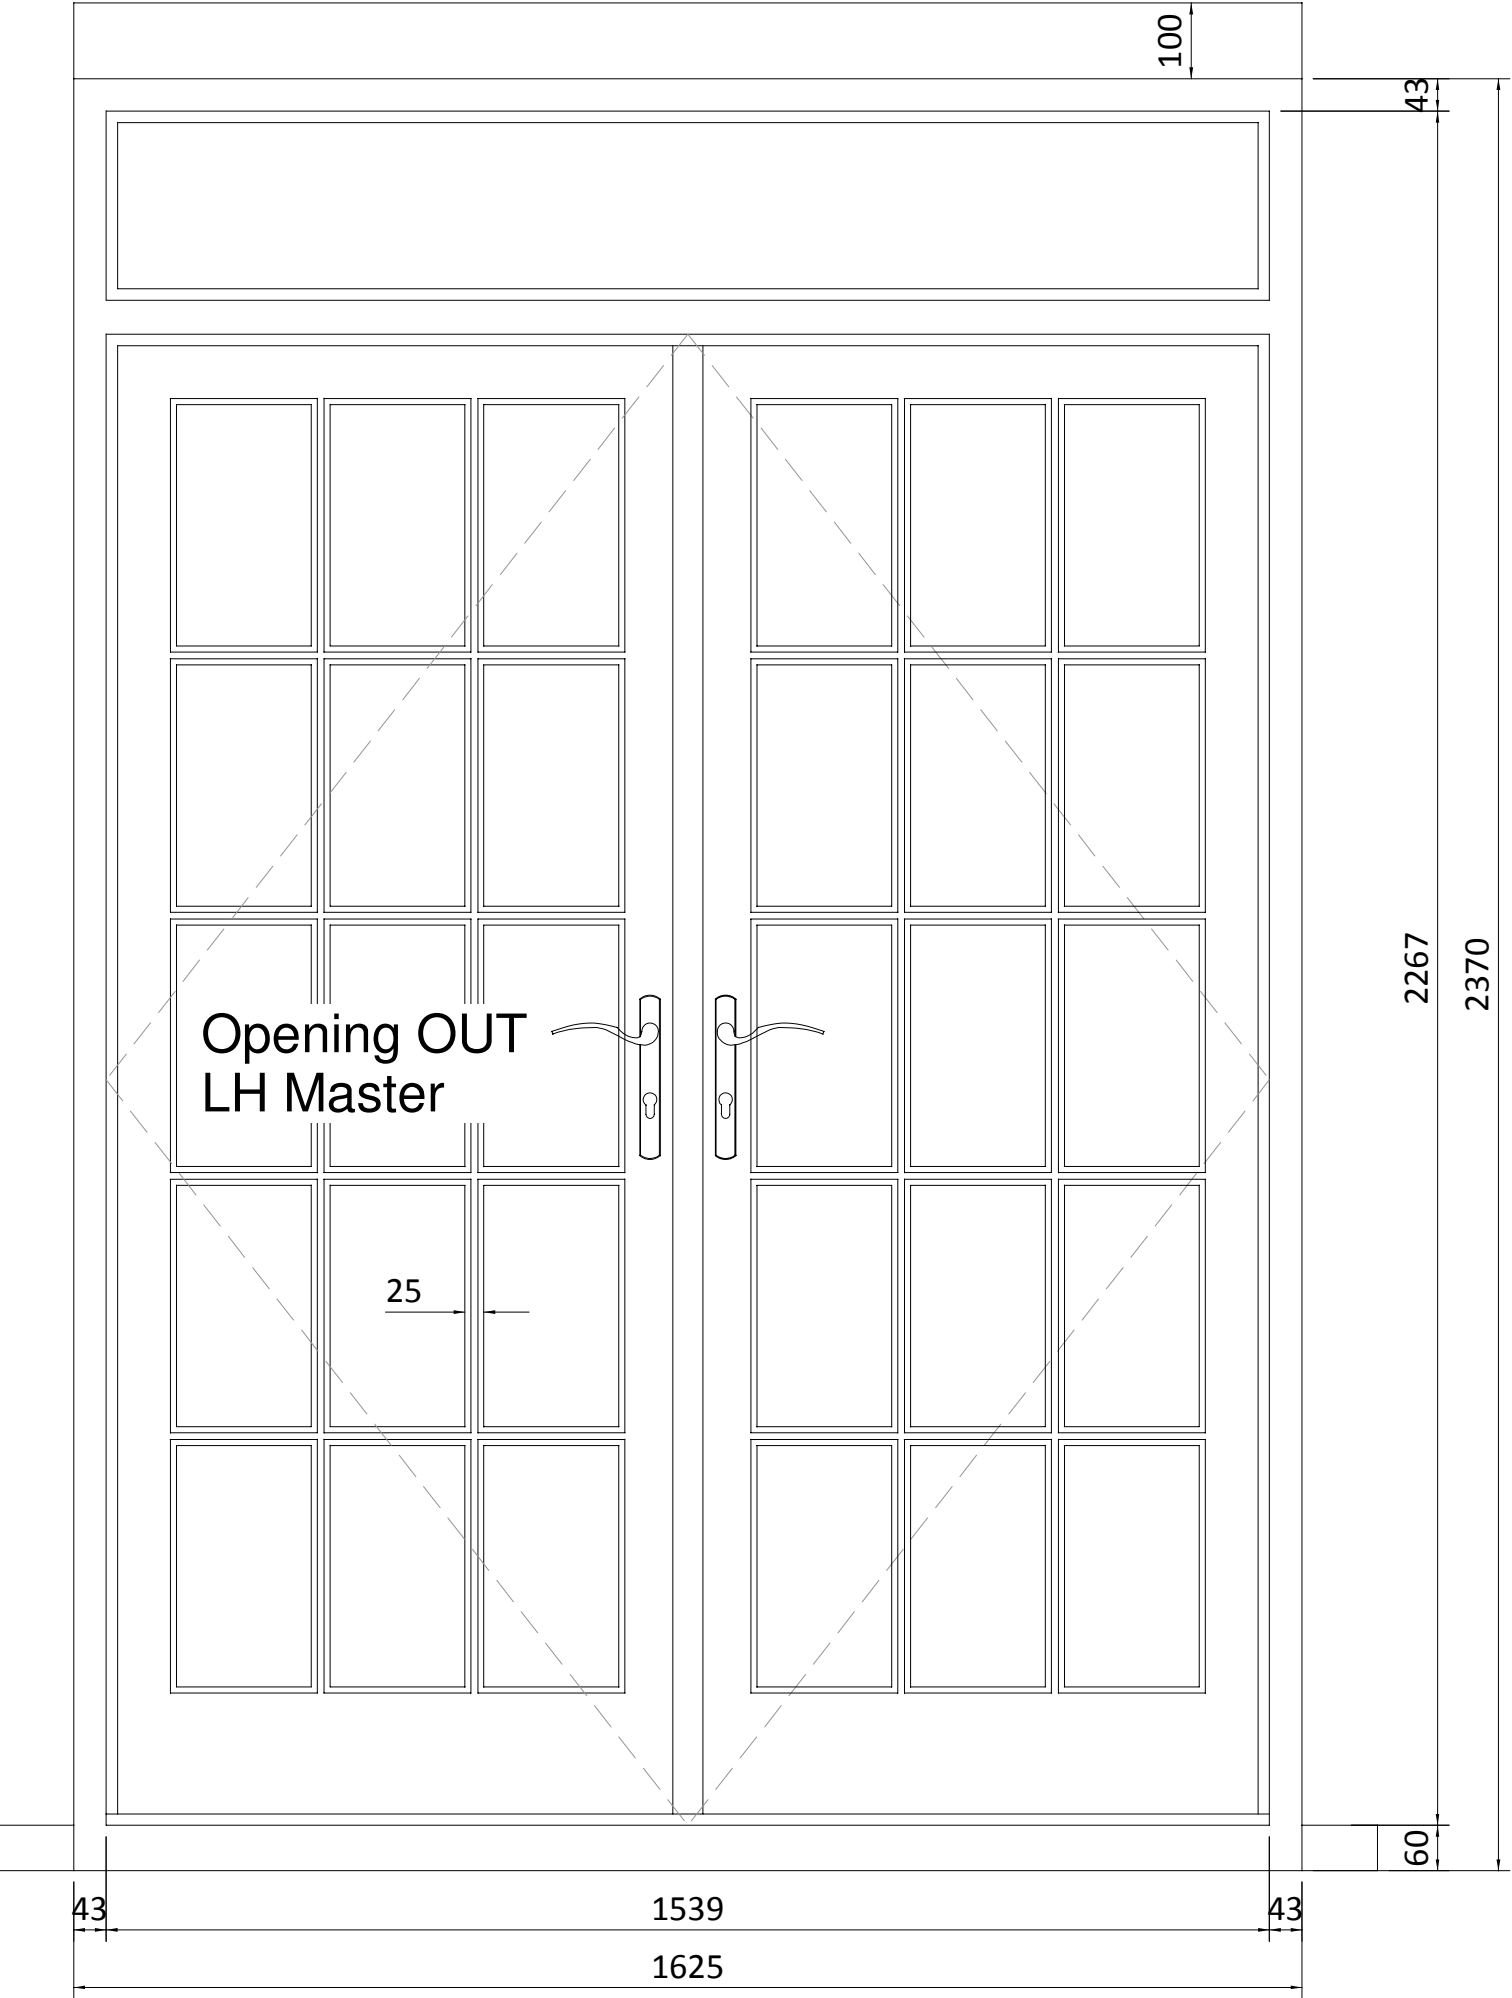


French door / Internally Viewed / Opening OUT / LH Master

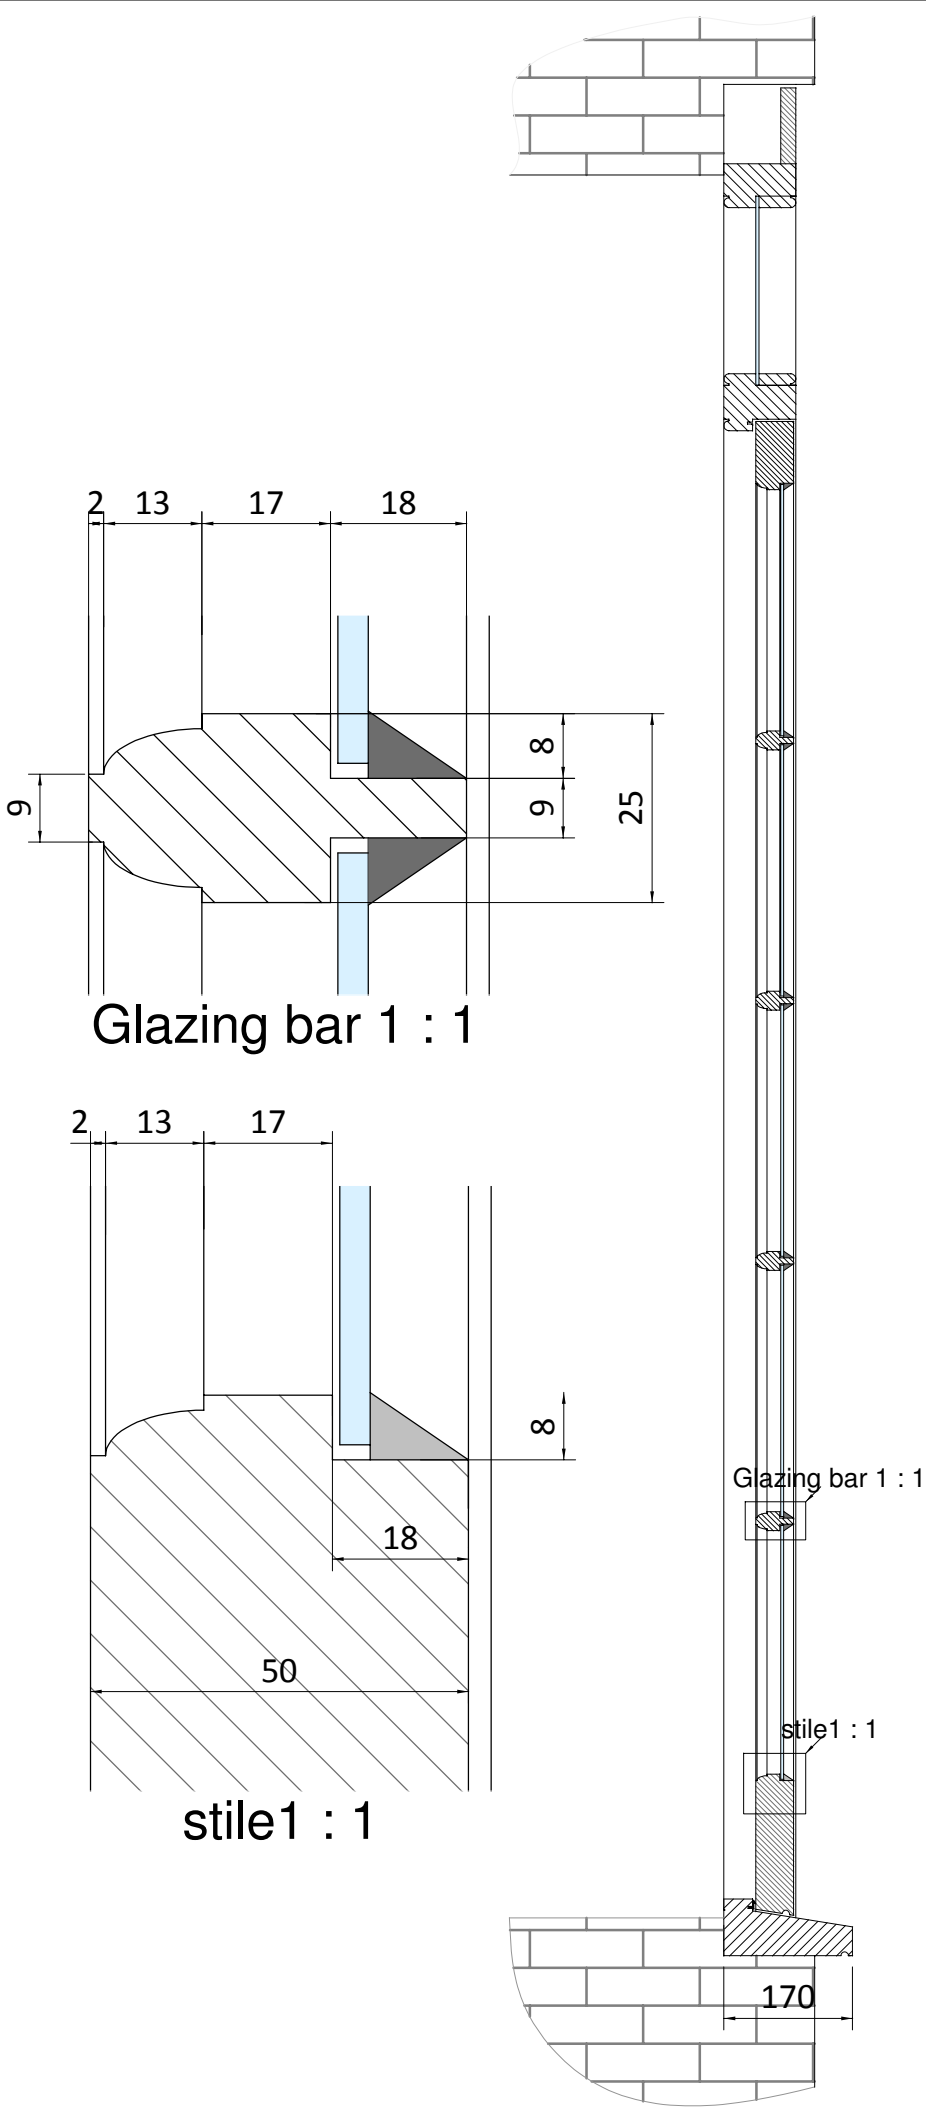

Existing situation

Drawn by: M Gerec  
Scale: 1: 10 at a3  
Issue No: 01  
Date: 26/9/2016

Material: ACCOYA

Finish - Int:  
Ext:

Cill Finish:

Glass -

Notes:

- 1.
- 2.
- 3.
- 4.

The Sash Window Workshop  
4 Kiln lane,  
Bracknell,  
Berkshire RG12 1NA  
tel: +44 (0)1344 868668  
fax: +44 (0)1344 868858  
email: gerecm@sashwindow.com

Basement Rear  
Kitchen