

1100
 NEW BALUSTRADE
 NEW FLAT ROOF

NEW SUSPENDED CEILING

EXISTING RMP

NEW FLAT ROOF

LIGHTWELL
 NEW EXTERNAL WALL

NEW JULIET BALCONY

NEW FULL HEIGHT FRENCH GLASS DOOR

BOILER OUTLET TO BE MOVED

NEW SHOWER ROOM

DOOR TO MASTER SUITE

NEW EXTENSION
 NEW SOLID WALL

NEW FULL HEIGHT FRENCH GLASS DOOR

28 JOHN STREET

28 JOHN STREET

28 JOHN STREET

28 JOHN STREET


28 JOHN STREET

28 JOHN STREET

FLAT 3 / 4
 FLOOR LEVEL
 +7.990

28 JOHN STREET
 FLOOR LEVEL
 +4.095

28 JOHN STREET
 FLOOR LEVEL
 +00.490

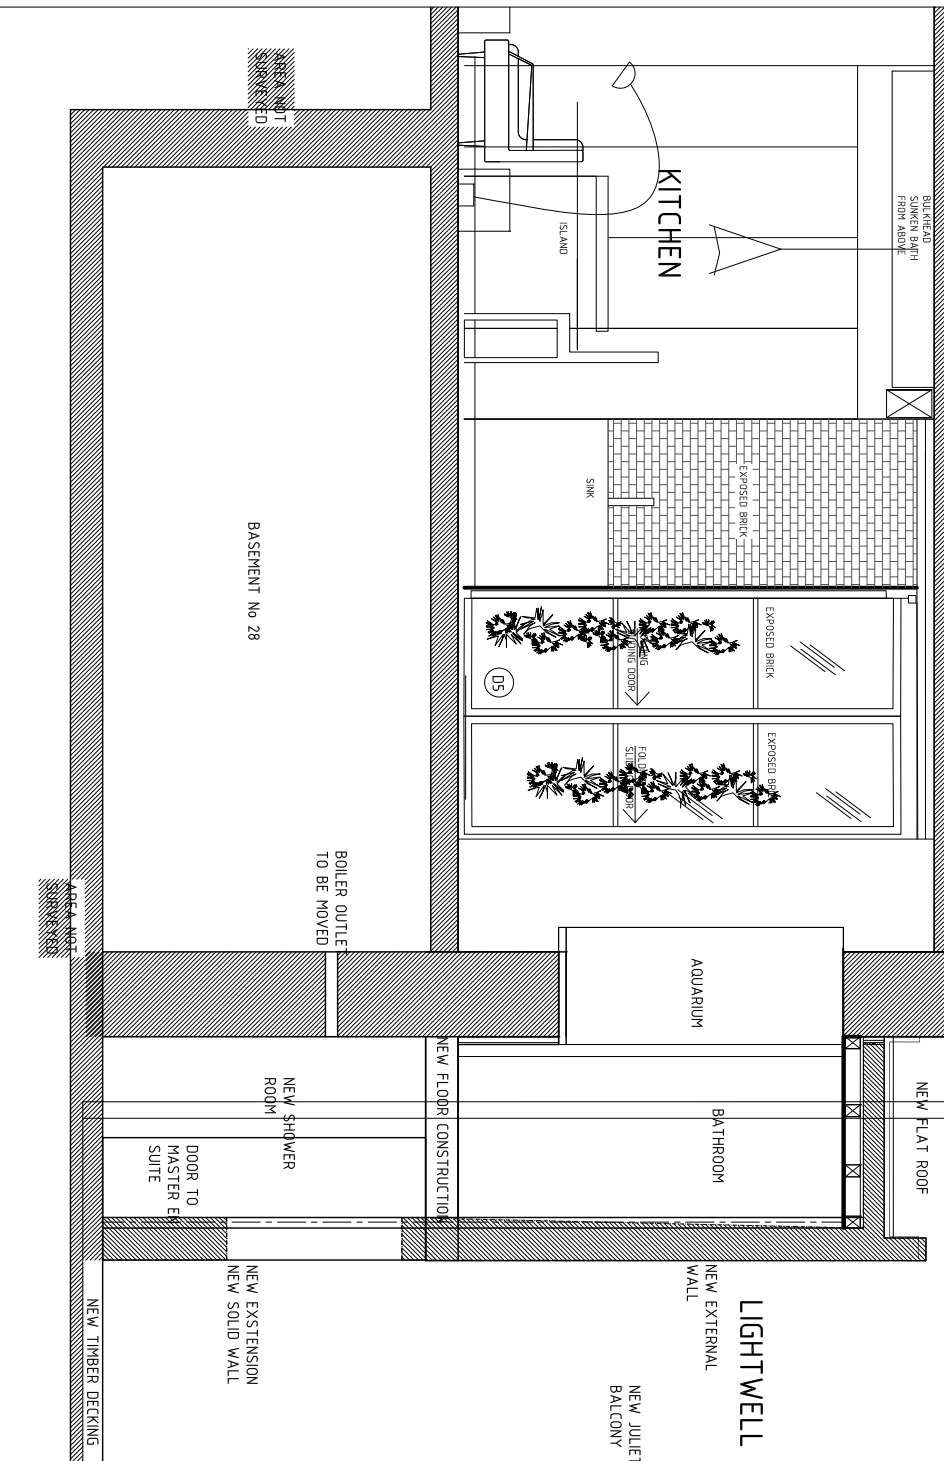

AREA NOT SURVEYED

REV	DATE	BY	DESCRIPTION	CHK	CLIENT:	PROJECT:	SCALE:	DESIGN/DRAWN:	CHECKED:	DATE:	© Copyright to all designs, notes and drawings remains with P-U-R-A LTD subject to written authorisation. All dimensions in mm unless noted otherwise. Their accuracy cannot be guaranteed and therefore cannot be used for fabrication, manufacture or construction. Contractor to verify and to be responsible for all levels and positions due to local rules. Contractor to check if the drawing is to be used together with all other relevant drawings. Do not scale from this drawing.
DATE	DATE	BY	DESCRIPTION	CHK	CLIENT	Flat 1, 28 John Street, London	1:50	CH	CH	15.02.2014	
DRAWING STATUS: INFORMATION					LEAD DESIGNER:	DRAWING TITLE:	FORMAT:	PROJECT No:	DRAWING No:	REV:	
					P-U-R-A LTD	SECTION-PRELIMINARY	A3	0998	30-100	C	

P-U-R-A Ltd
 36 Gloucester Avenue, Pinhoe Hill
 NW1 7BB • LONDON
 info.uk@p-u-r-a.com
 www.p-u-r-a.com
 +44-(0)2072 889 733

