


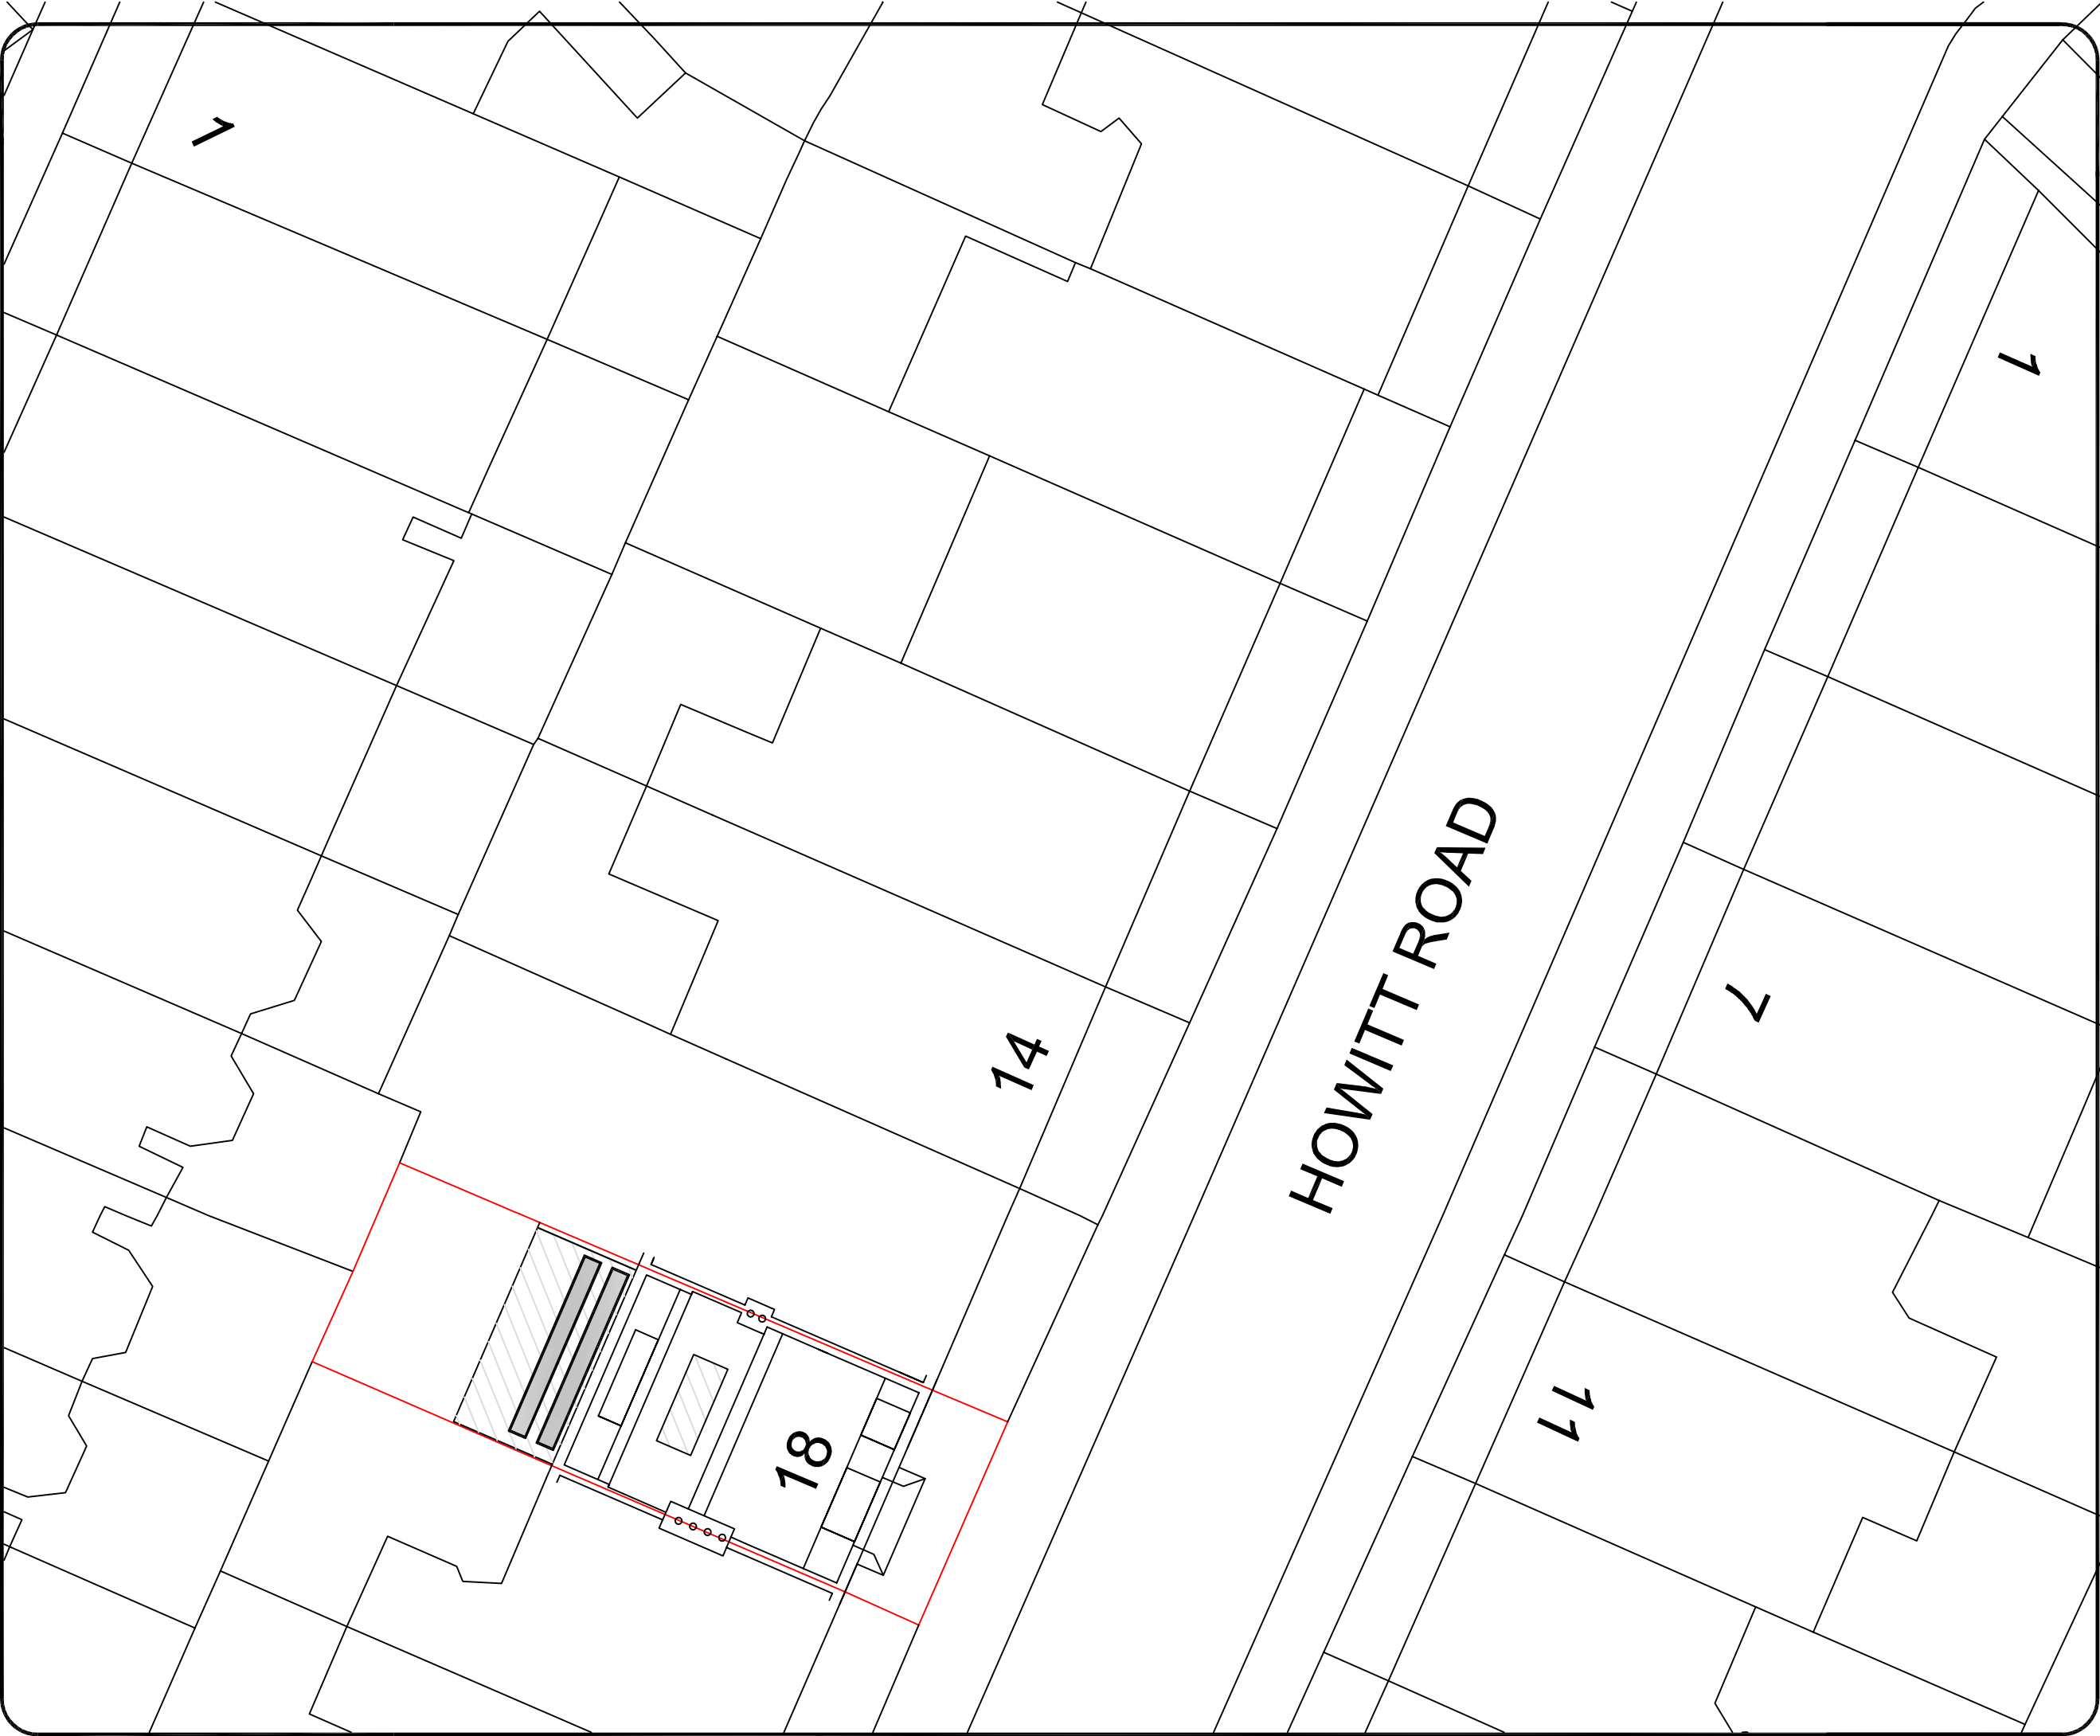

Notes

Scale in Metres
1:200

0
2
4
6
8
10

O/S licence number
1000 2243 2

Rev	Date	Details	By
A	12/07/16	Revision A	CE

Project:
Loft & Rear Extension

Drawing:
Block Plan

Address:
18 Howitt Road,
London, NW3 4LL

Drawing N°:	ELA/13	Rev:	A
-------------	--------	------	---

A3 Scale:	Drawn By:	Job No:	Date:
1:200	CE	0868	12/07/16



ELA Design
Beechcroft
Riverside Avenue
Broxbourne
Herts
EN10 6RA
www.ela-design.co.uk
Tel:- 07979510821