

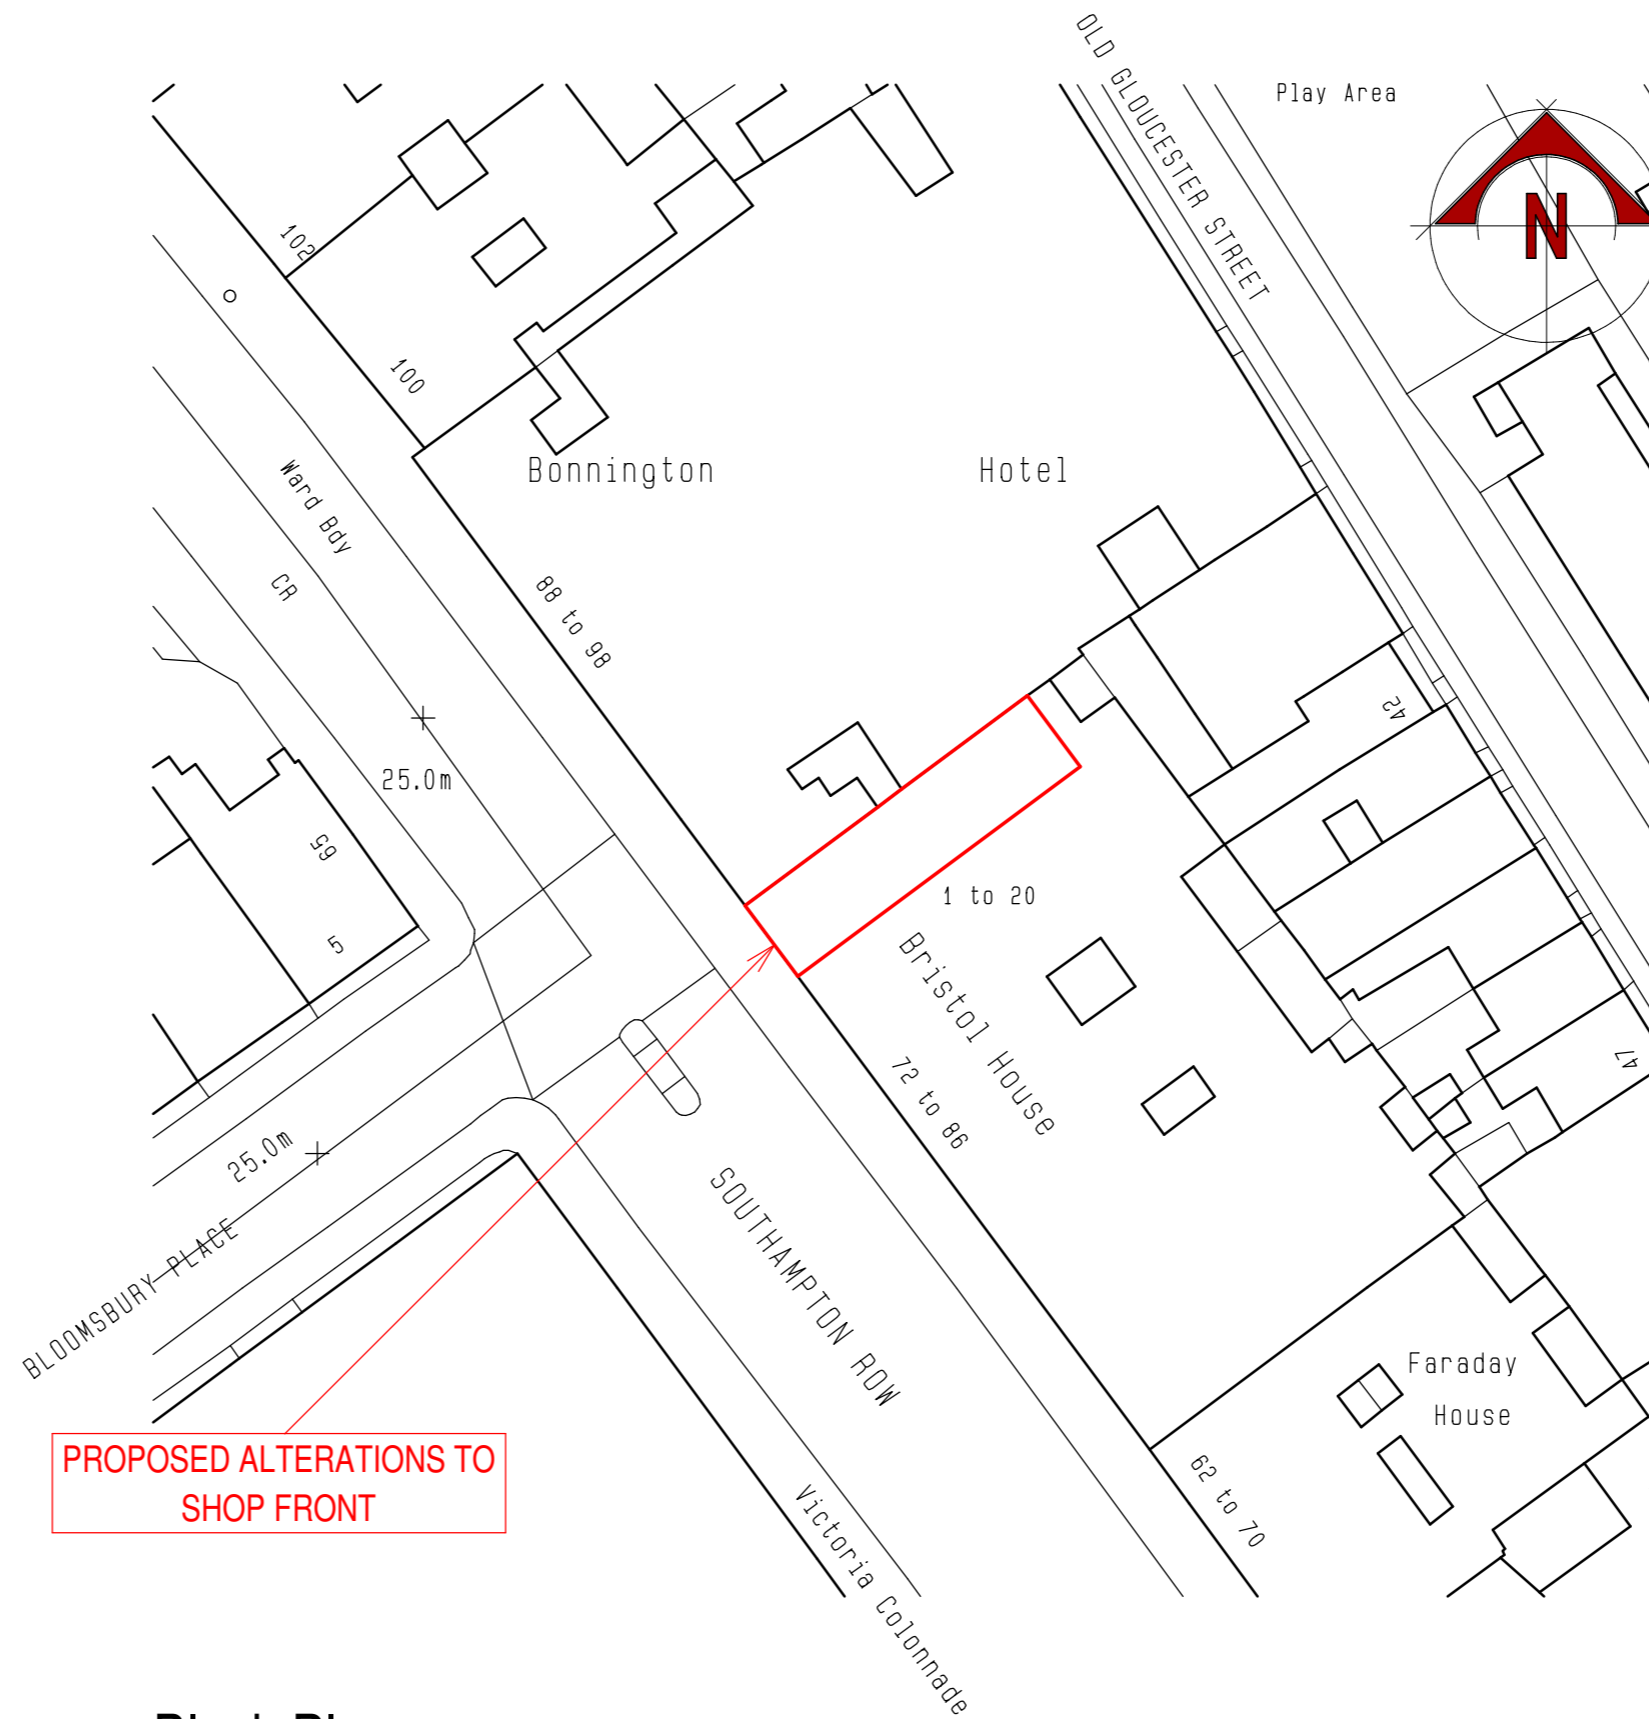


Location Plan

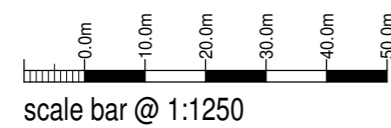

Block Plan

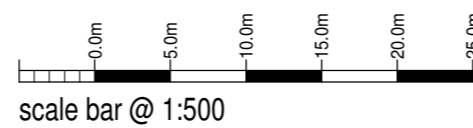

Ryman
Stationery EST. 1893

PROPOSED ALTERATIONS TO
SHOP FRONT AT
86 SOUTHAMPTON ROW,
LONDON,
WC1B 4BB

LOCATION + BLOCK PLAN

Date	Sheet	Scale
AUGUST 2016	A2	1:1250 + 1:500
Dwg No.	Rev.	Drawn
2016-2173-02	-	NAW



10 Cawdry Buildings, Fountain Street, Leek, ST13 6JP
Telephone: 01538 386002
E-mail: info@sammonsltd.co.uk
Web: www.sammonsltd.co.uk

This drawing is copyright. Do not scale.
All dimensions must be checked prior to commencement.