
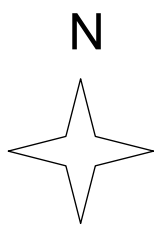


14 Rosslyn Hill

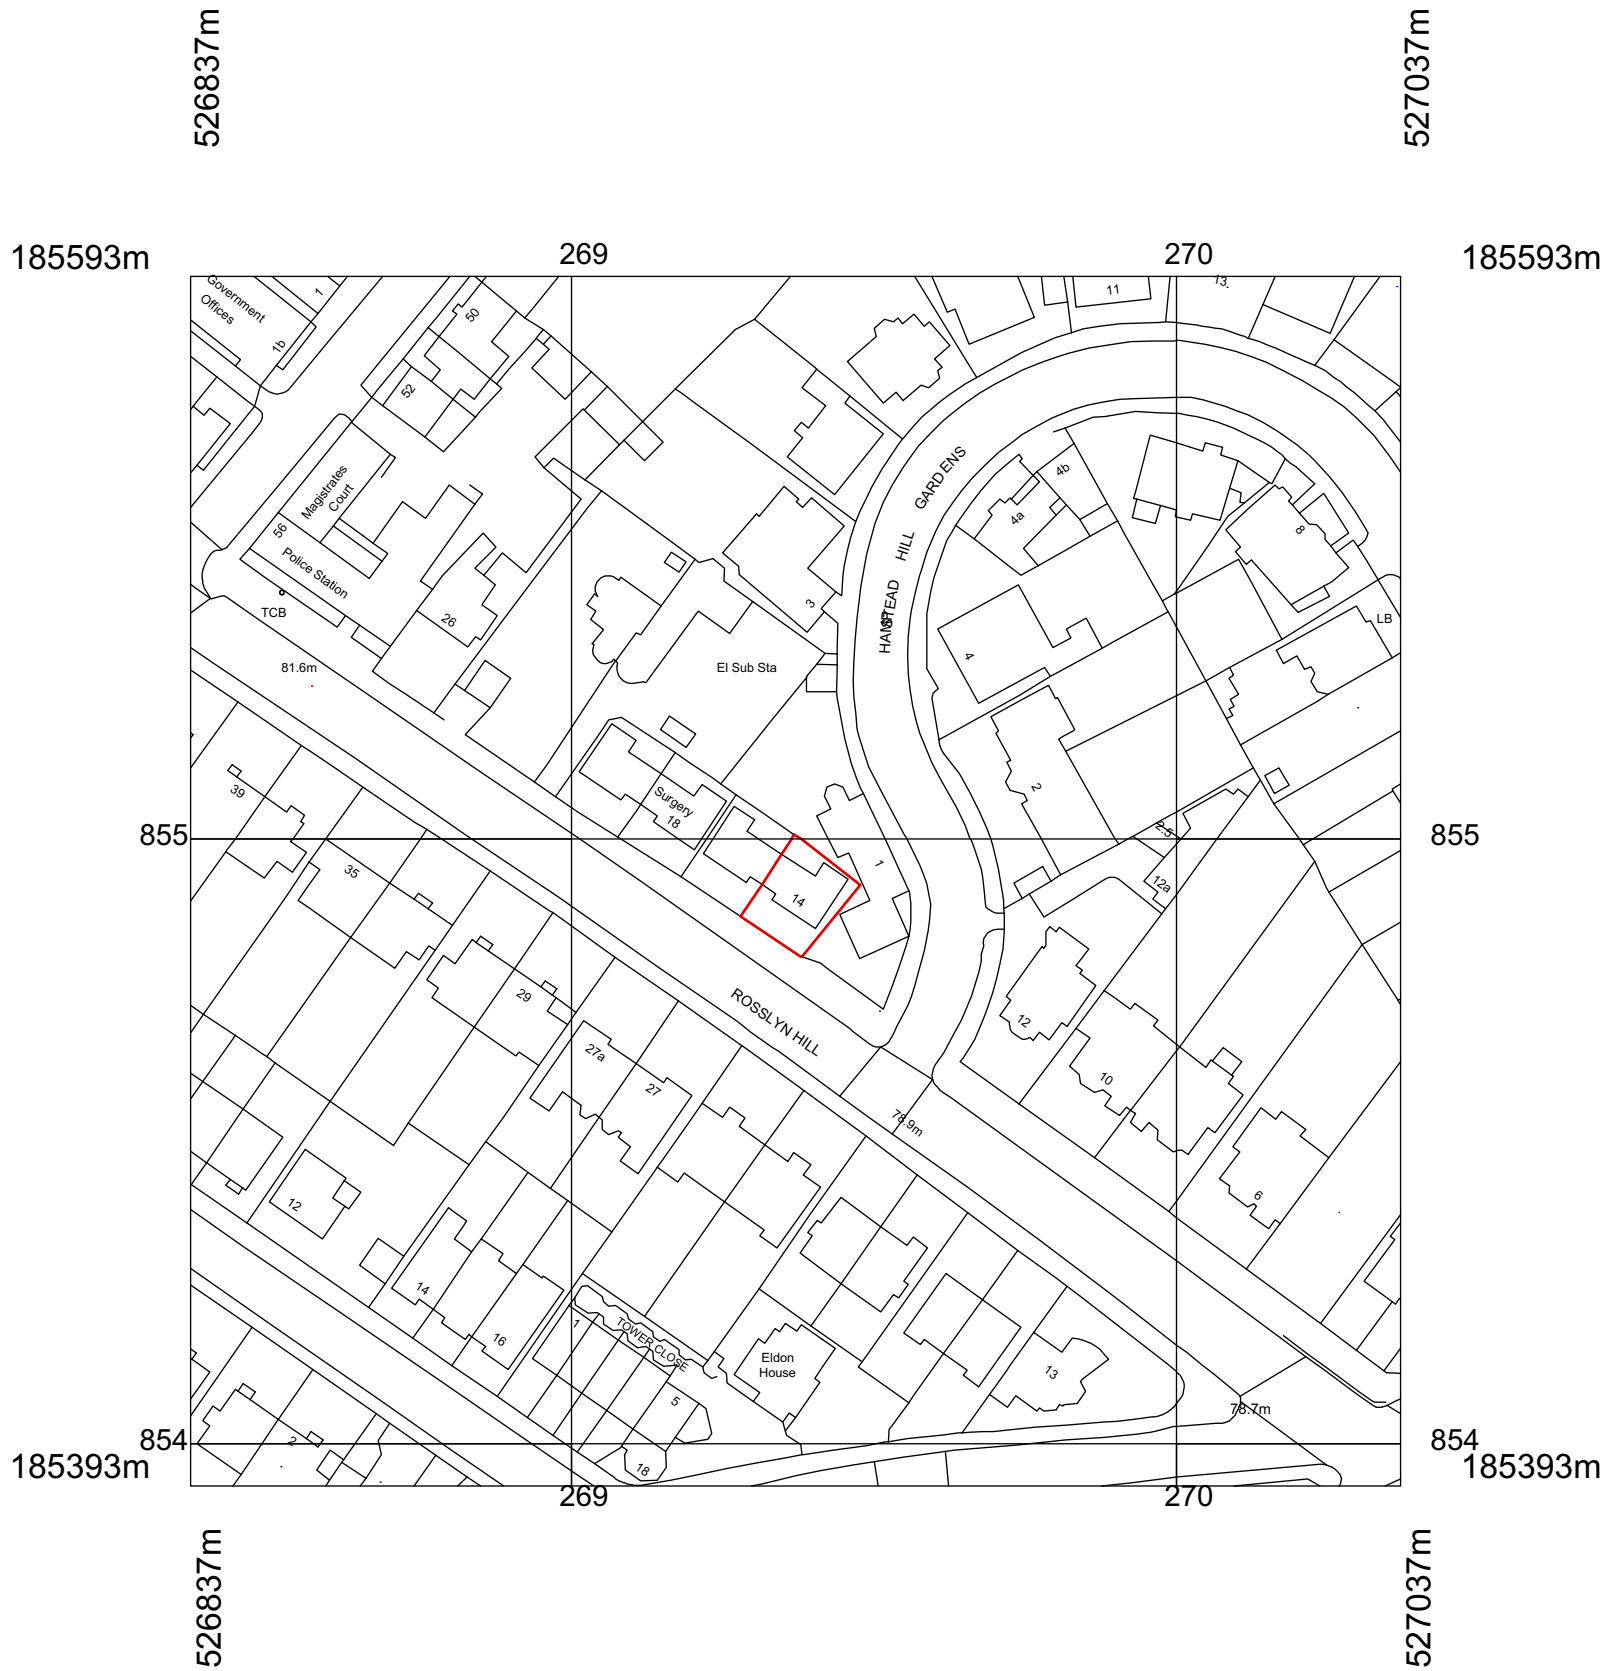

© Crown copyright and database rights 2016 OS 100035409
 Reproduction in whole or in part is prohibited
 without the permission of Ordnance Survey.

PLANNING	
NOTES:	
All dimensions must be confirmed on site and verified with the Architect. Any discrepancies on the drawing must be reported to the Architect prior to any works being carried out on site.	
Do not scale off drawing.	
The copyright of this schedule / drawing remains with the Architect. No part of this schedule / drawing may be reproduced in any form or by any means without the written permission of Nicholas Lee Architects.	
Project: 14 Rosslyn Hill	
Drawing Title: Site Location Plan	
Drawing No: 1243/OS-001	
Date: 26/09/2016	Scale: 1:1250 @ A3
nicholas lee architects Ltd 34A Rosslyn Hill, London NW3 1NH Tel: 020 7435 9315 www.nleearchitects.com	