

1 New basement


**Minor Material Amendments**

2 Walk-on structural fire rated glass  
(new distribution)

3 External plant

4 Roof light (new distribution)

5 Riser

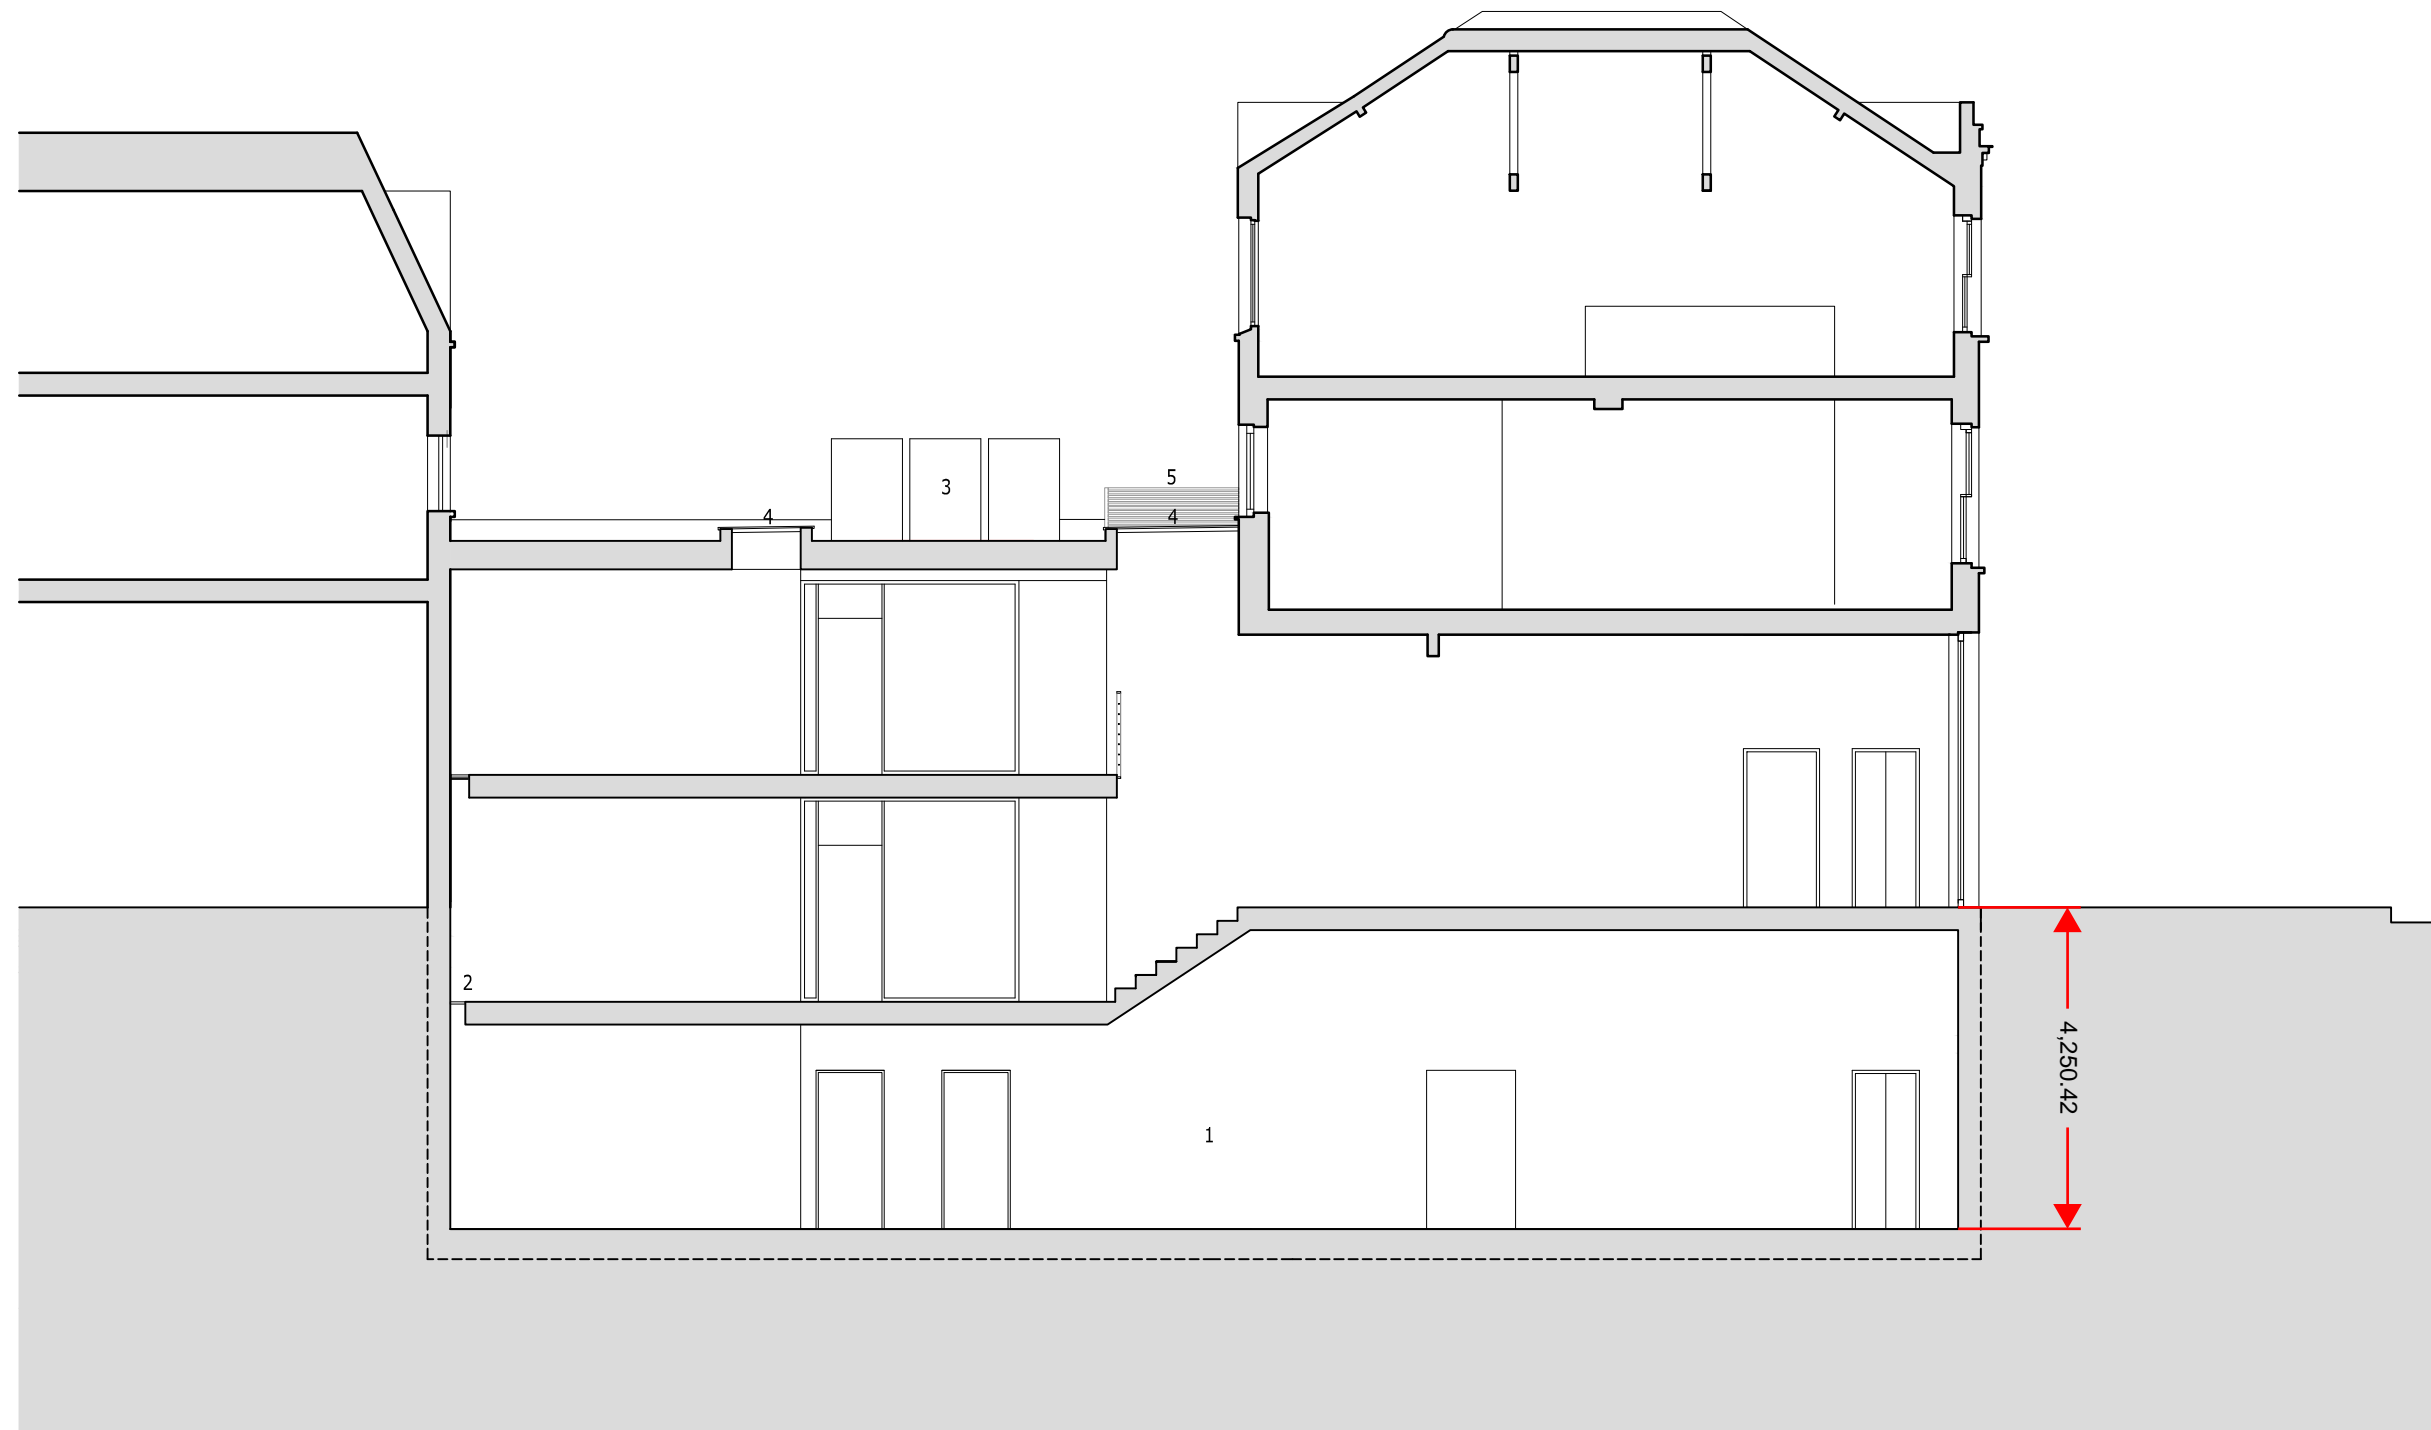

0 10m

75 Bayham Street  
**1030\_17\_P6\_[MMA]:**  
**Section CC (proposed)**  
10th August 2016  
scale on A3 1:100

Innes Associates 02079 286734