


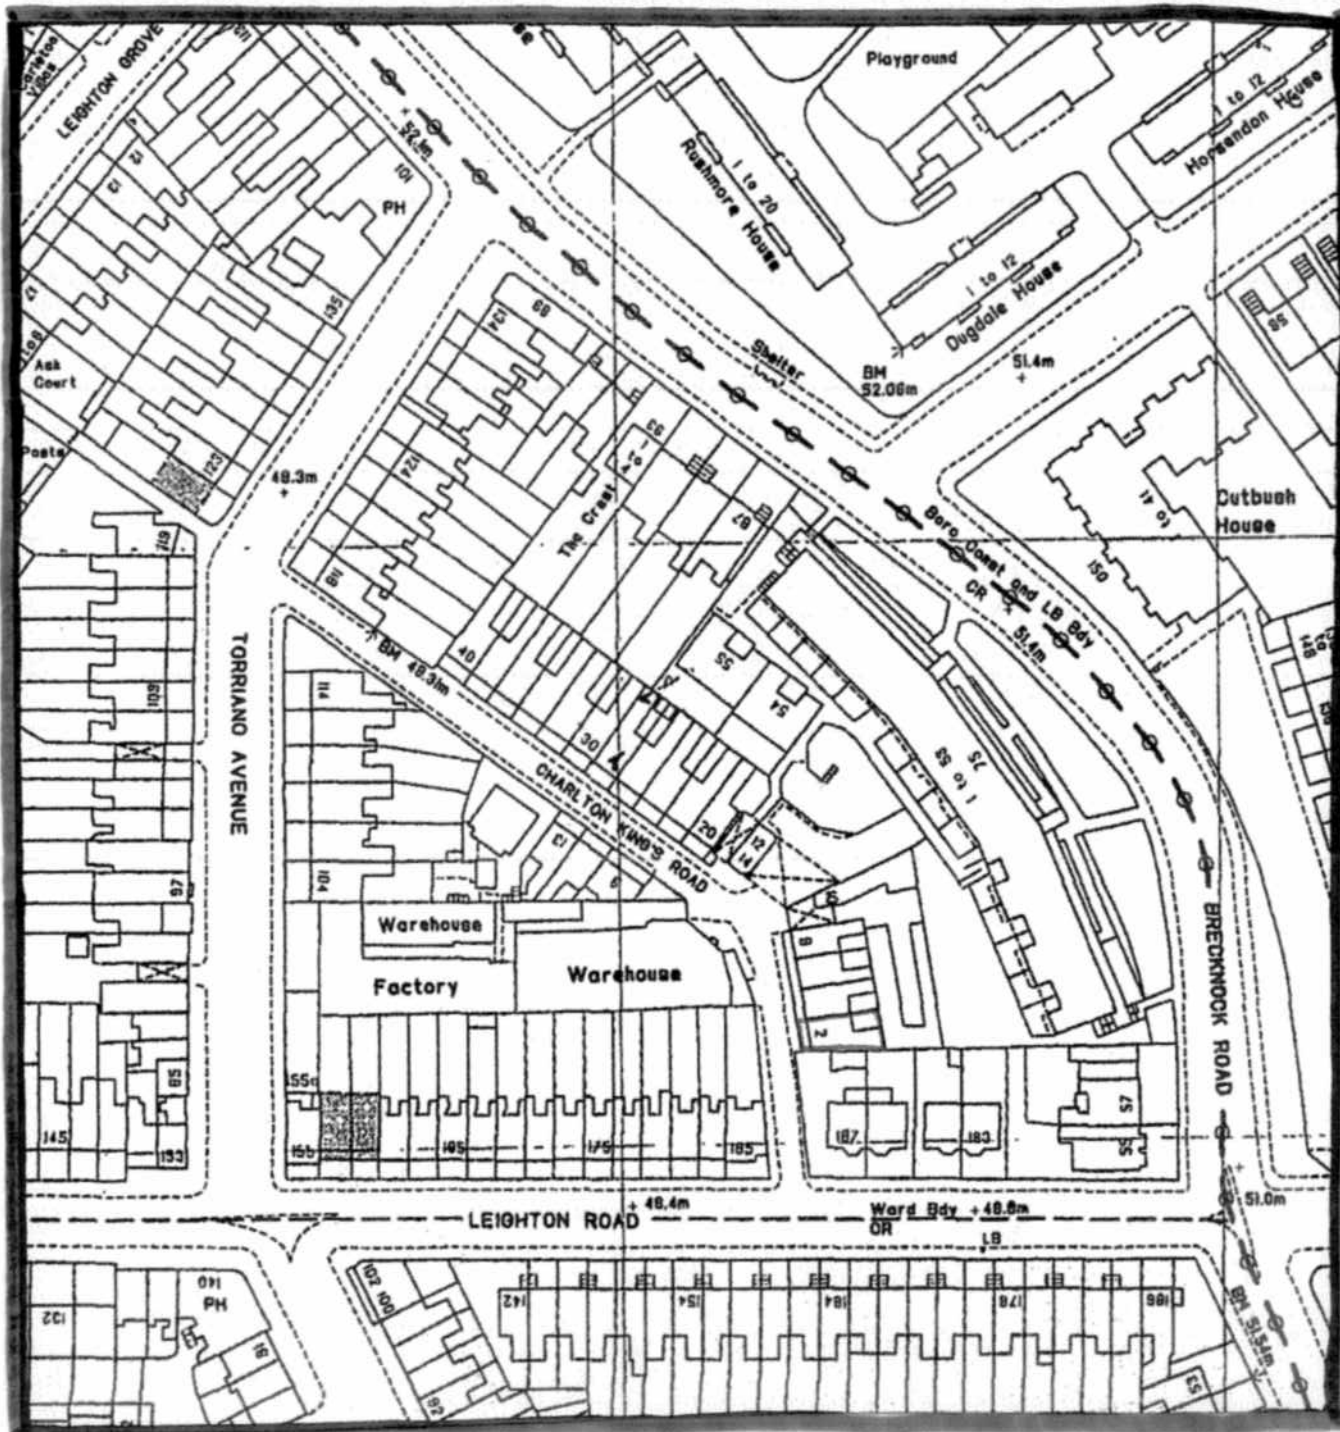

JON LAWLOR ARCHITECTS

2 CHARLTON KING'S ROAD

LOCATION PLAN

1:1250 @ A4

2 CKR/ 01