


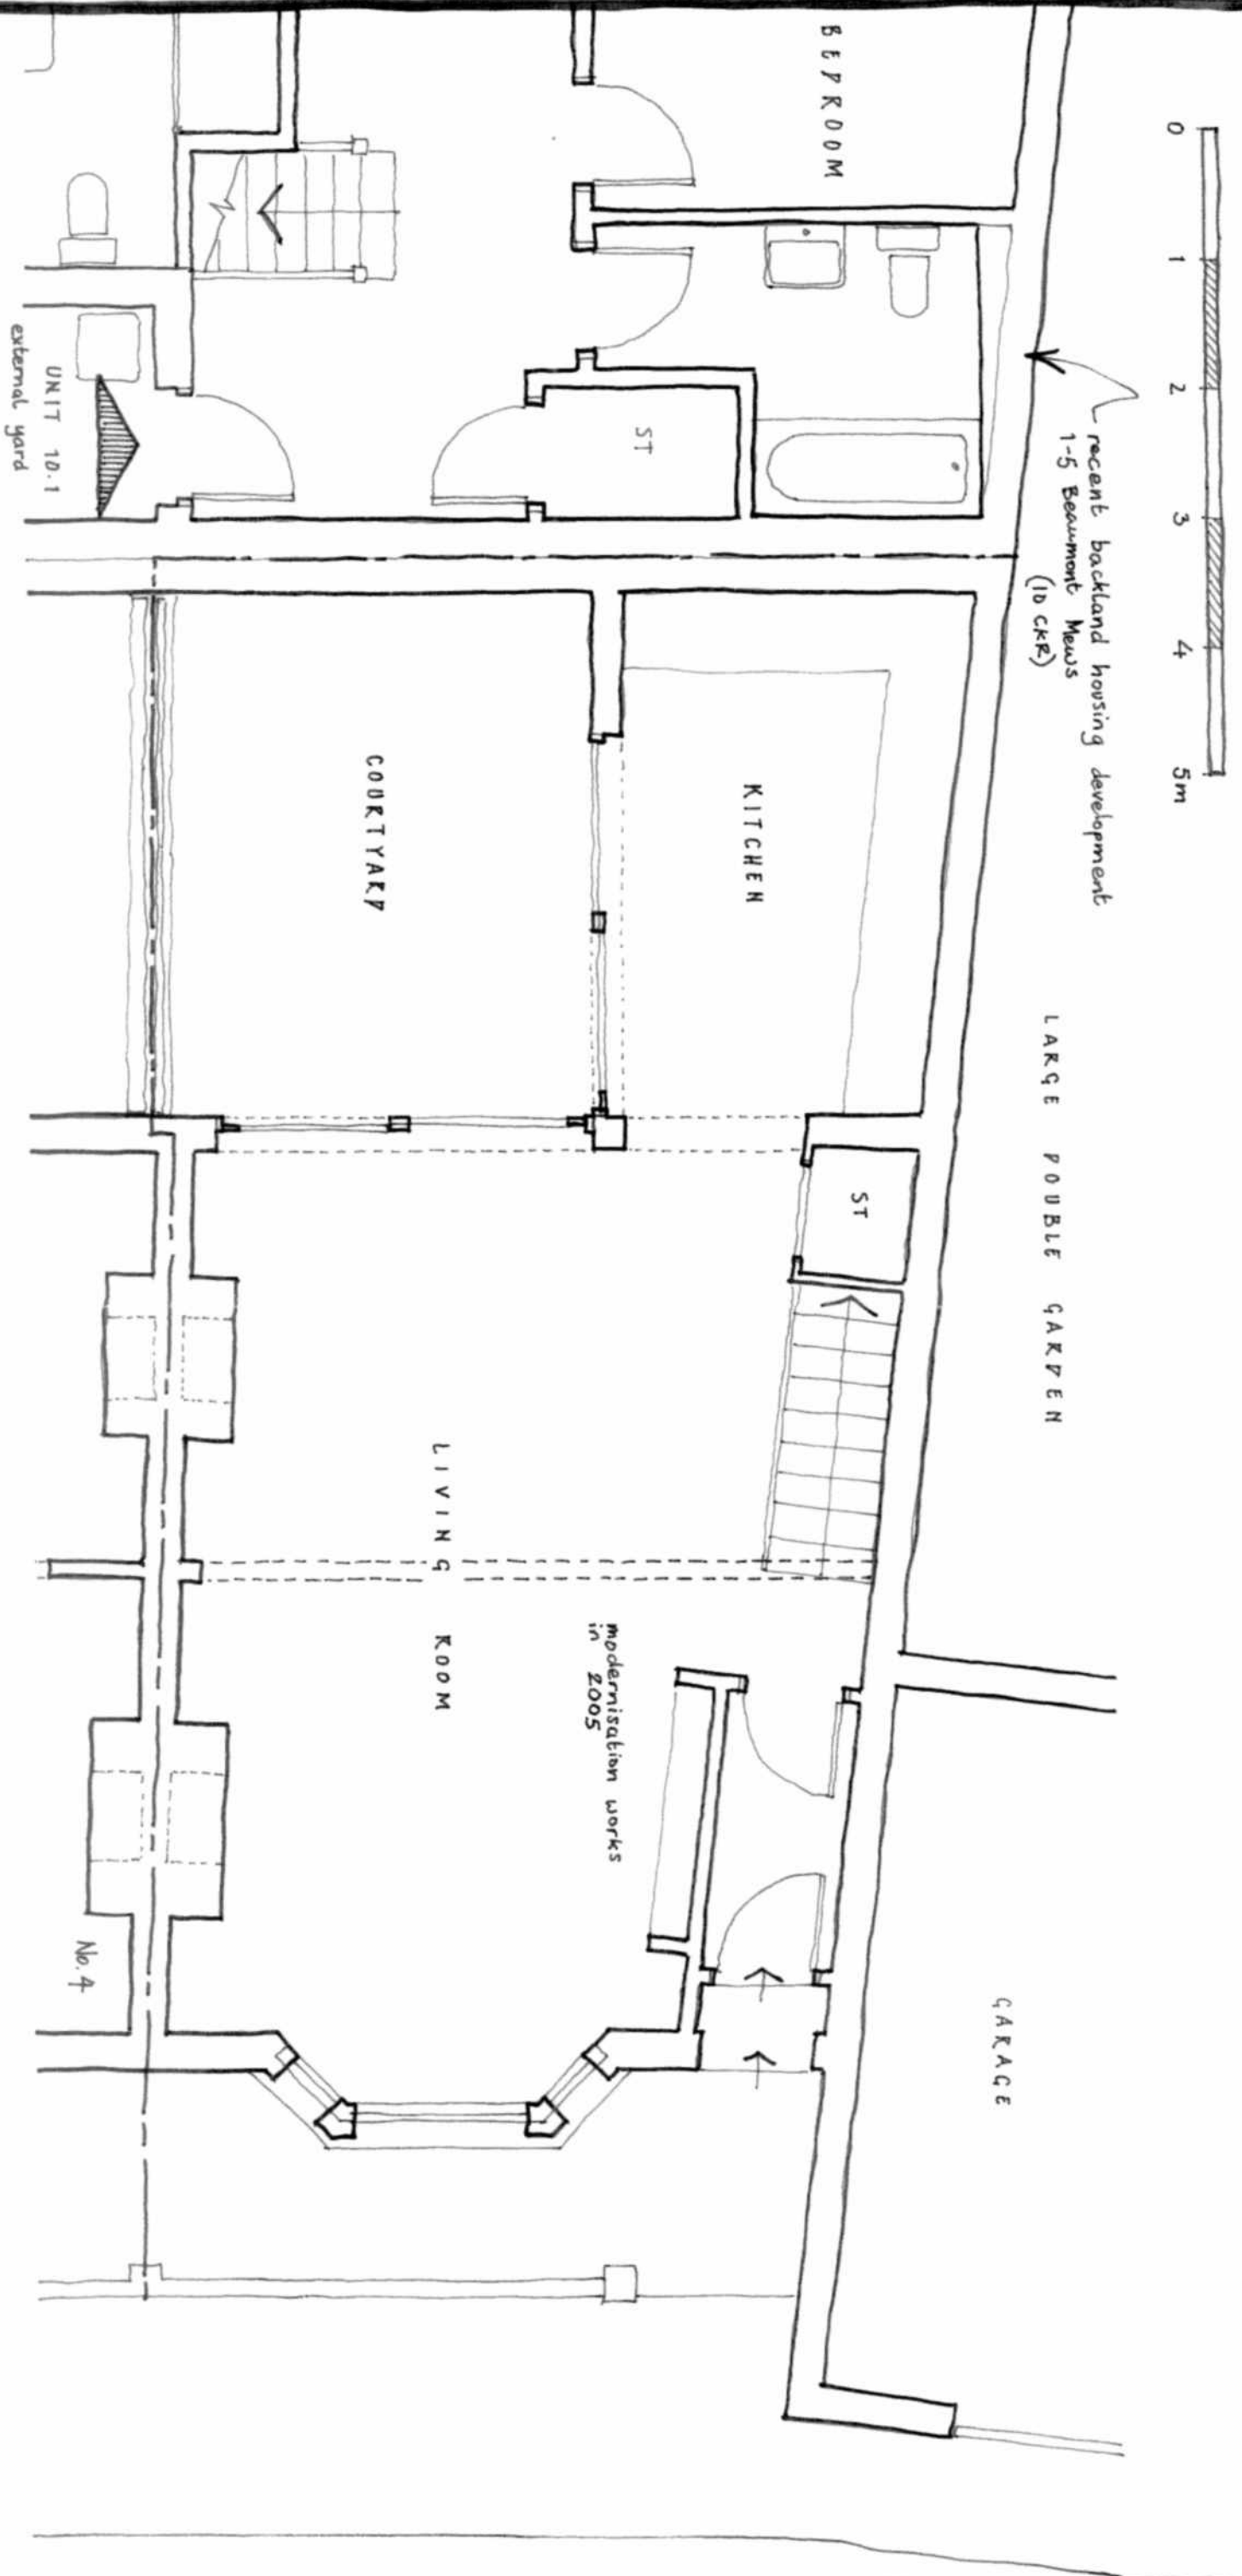

REVISIONS:

JON LAWLER ARCHITECTS

2 CHARTON KING'S ROAD

EXISTING GROUND FL. PLAN

1:50 @ A3 2 CR/02



recent housing development 1-5 Beaumont Mews

obsured glass screen

ACCESS LANE

FLAT ROOF

obsured glass

high wall

COURTYARD

BEDROOM 2

BEDROOM 1

GARAGE ROOF



REVISIONS:


JON LAWLOK ARCHITECTS

2 CHARLTON KING'S ROAD

EXISTING FIRST FL. PLAN

1:50 @ A3

2 CKR/03

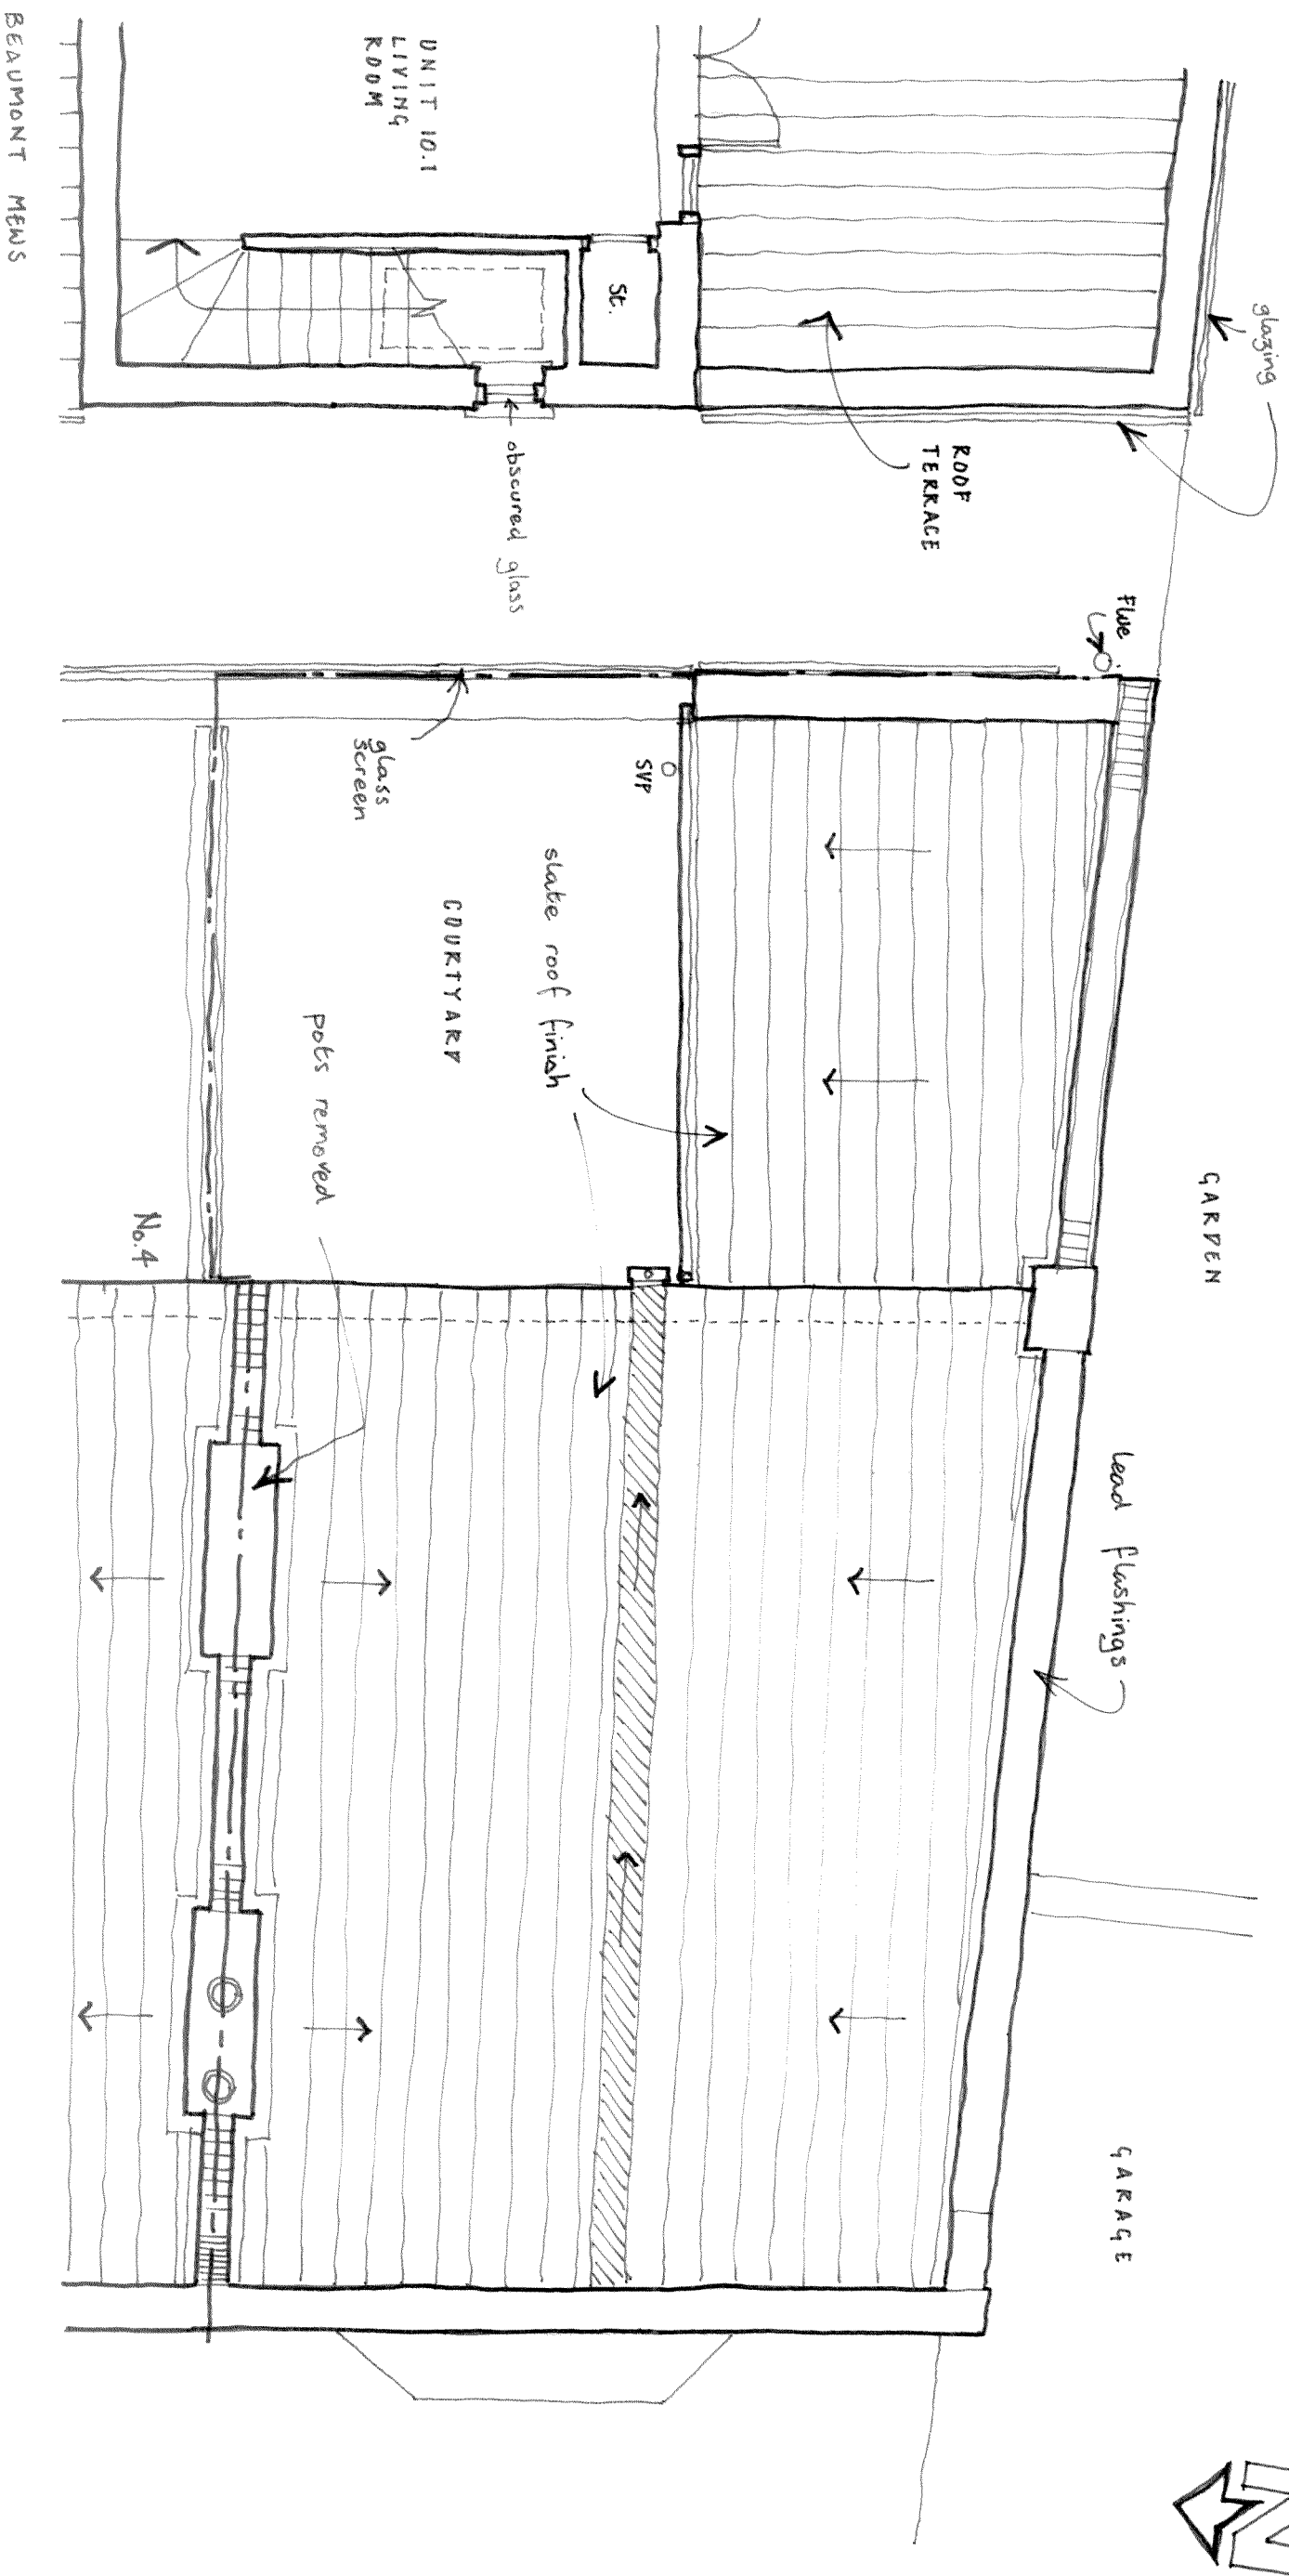

REVISIONS:

JON LAWLER ARCHITECTS

2 CHARLTON KING'S ROAD

EXISTING ROOF PLAN

1:50 @ A3


2 CRK/04

Note : 2 HOUSES SHOWN - BOTH ARE
SEEKING ROOF EXTENSIONS

- 1. BACKLAND HOUSING DEVELOPMENT
- 2. GARAGE TO HOUSE ON LEIGHTON RD.

MATERIALS:

- timber sash windows & doors
- walls with render & stucco, painted
- LEAD ROOFS & FLASHINGS

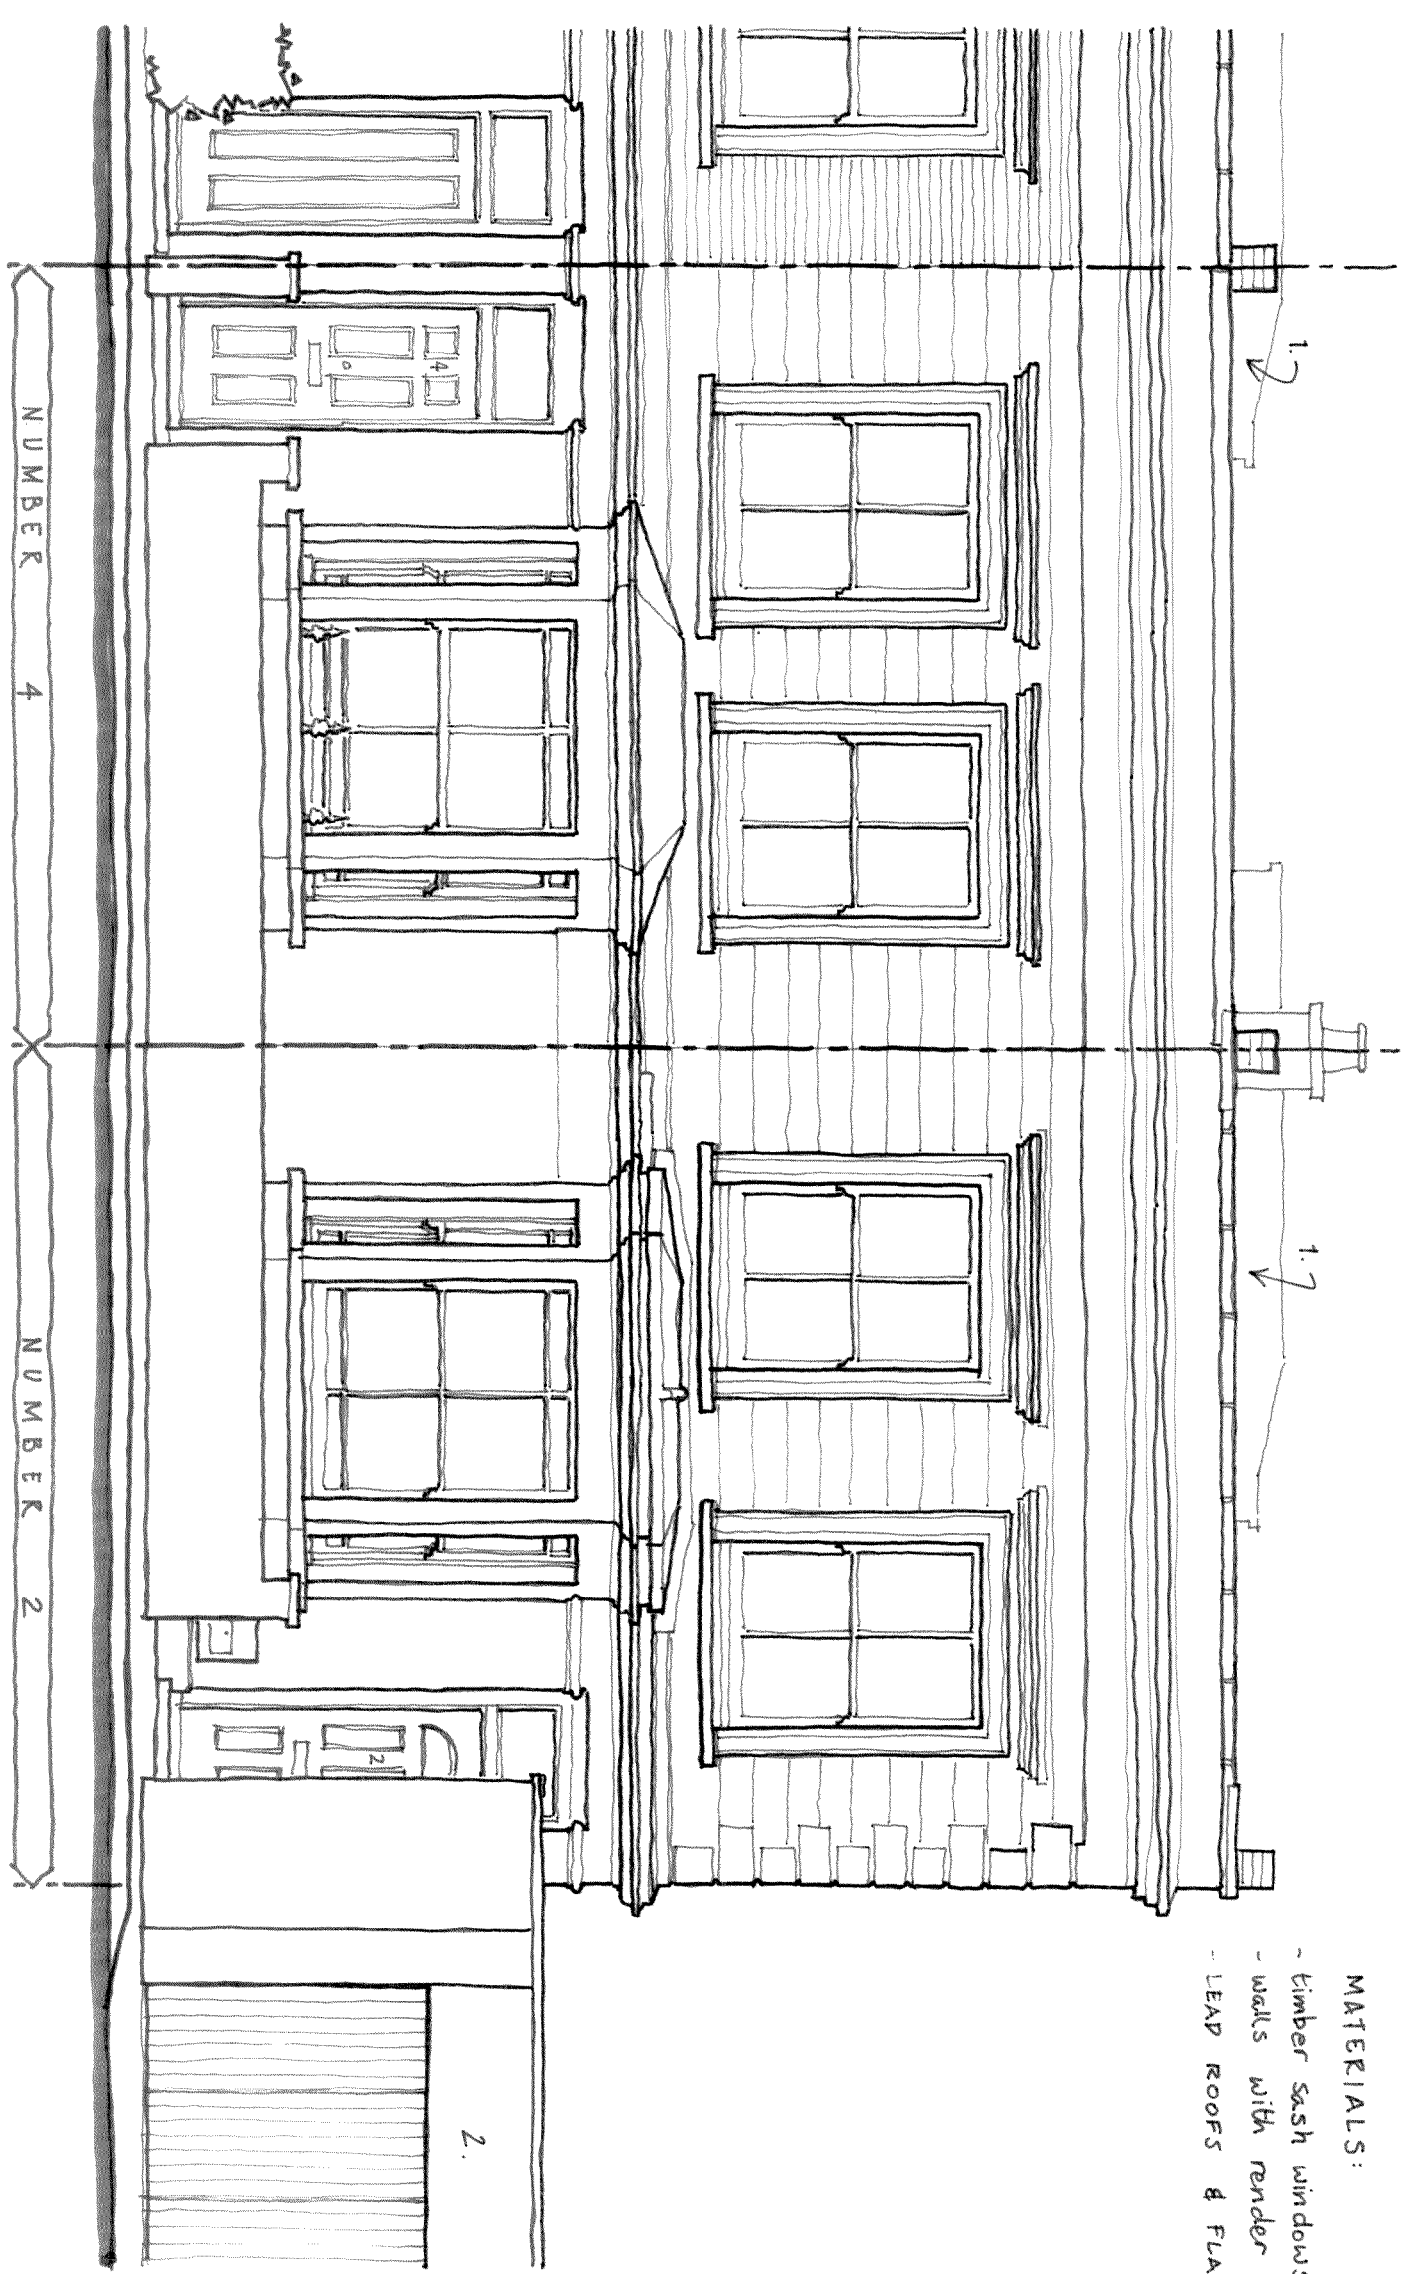

REVISIONS:

TOM LAWLOR ARCHITECTS

2/4 CHARLTON KING'S ROAD

EXISTING FRONT ELEVATION

1:50 @ A3


2/4 CKR/05



NOTE: 2 HOUSES SHOWN - BOTH
ARE APPLYING FOR ROOF
EXTENSIONS

MATERIALS:

- main roof - London Valley with slate
- lower roof - slate
- multi-gable brickwork painted white
- at low level & rear extension
- timber sliding sash windows
- aluminium sliding doors - no. 2
- cast iron & upvc drainage

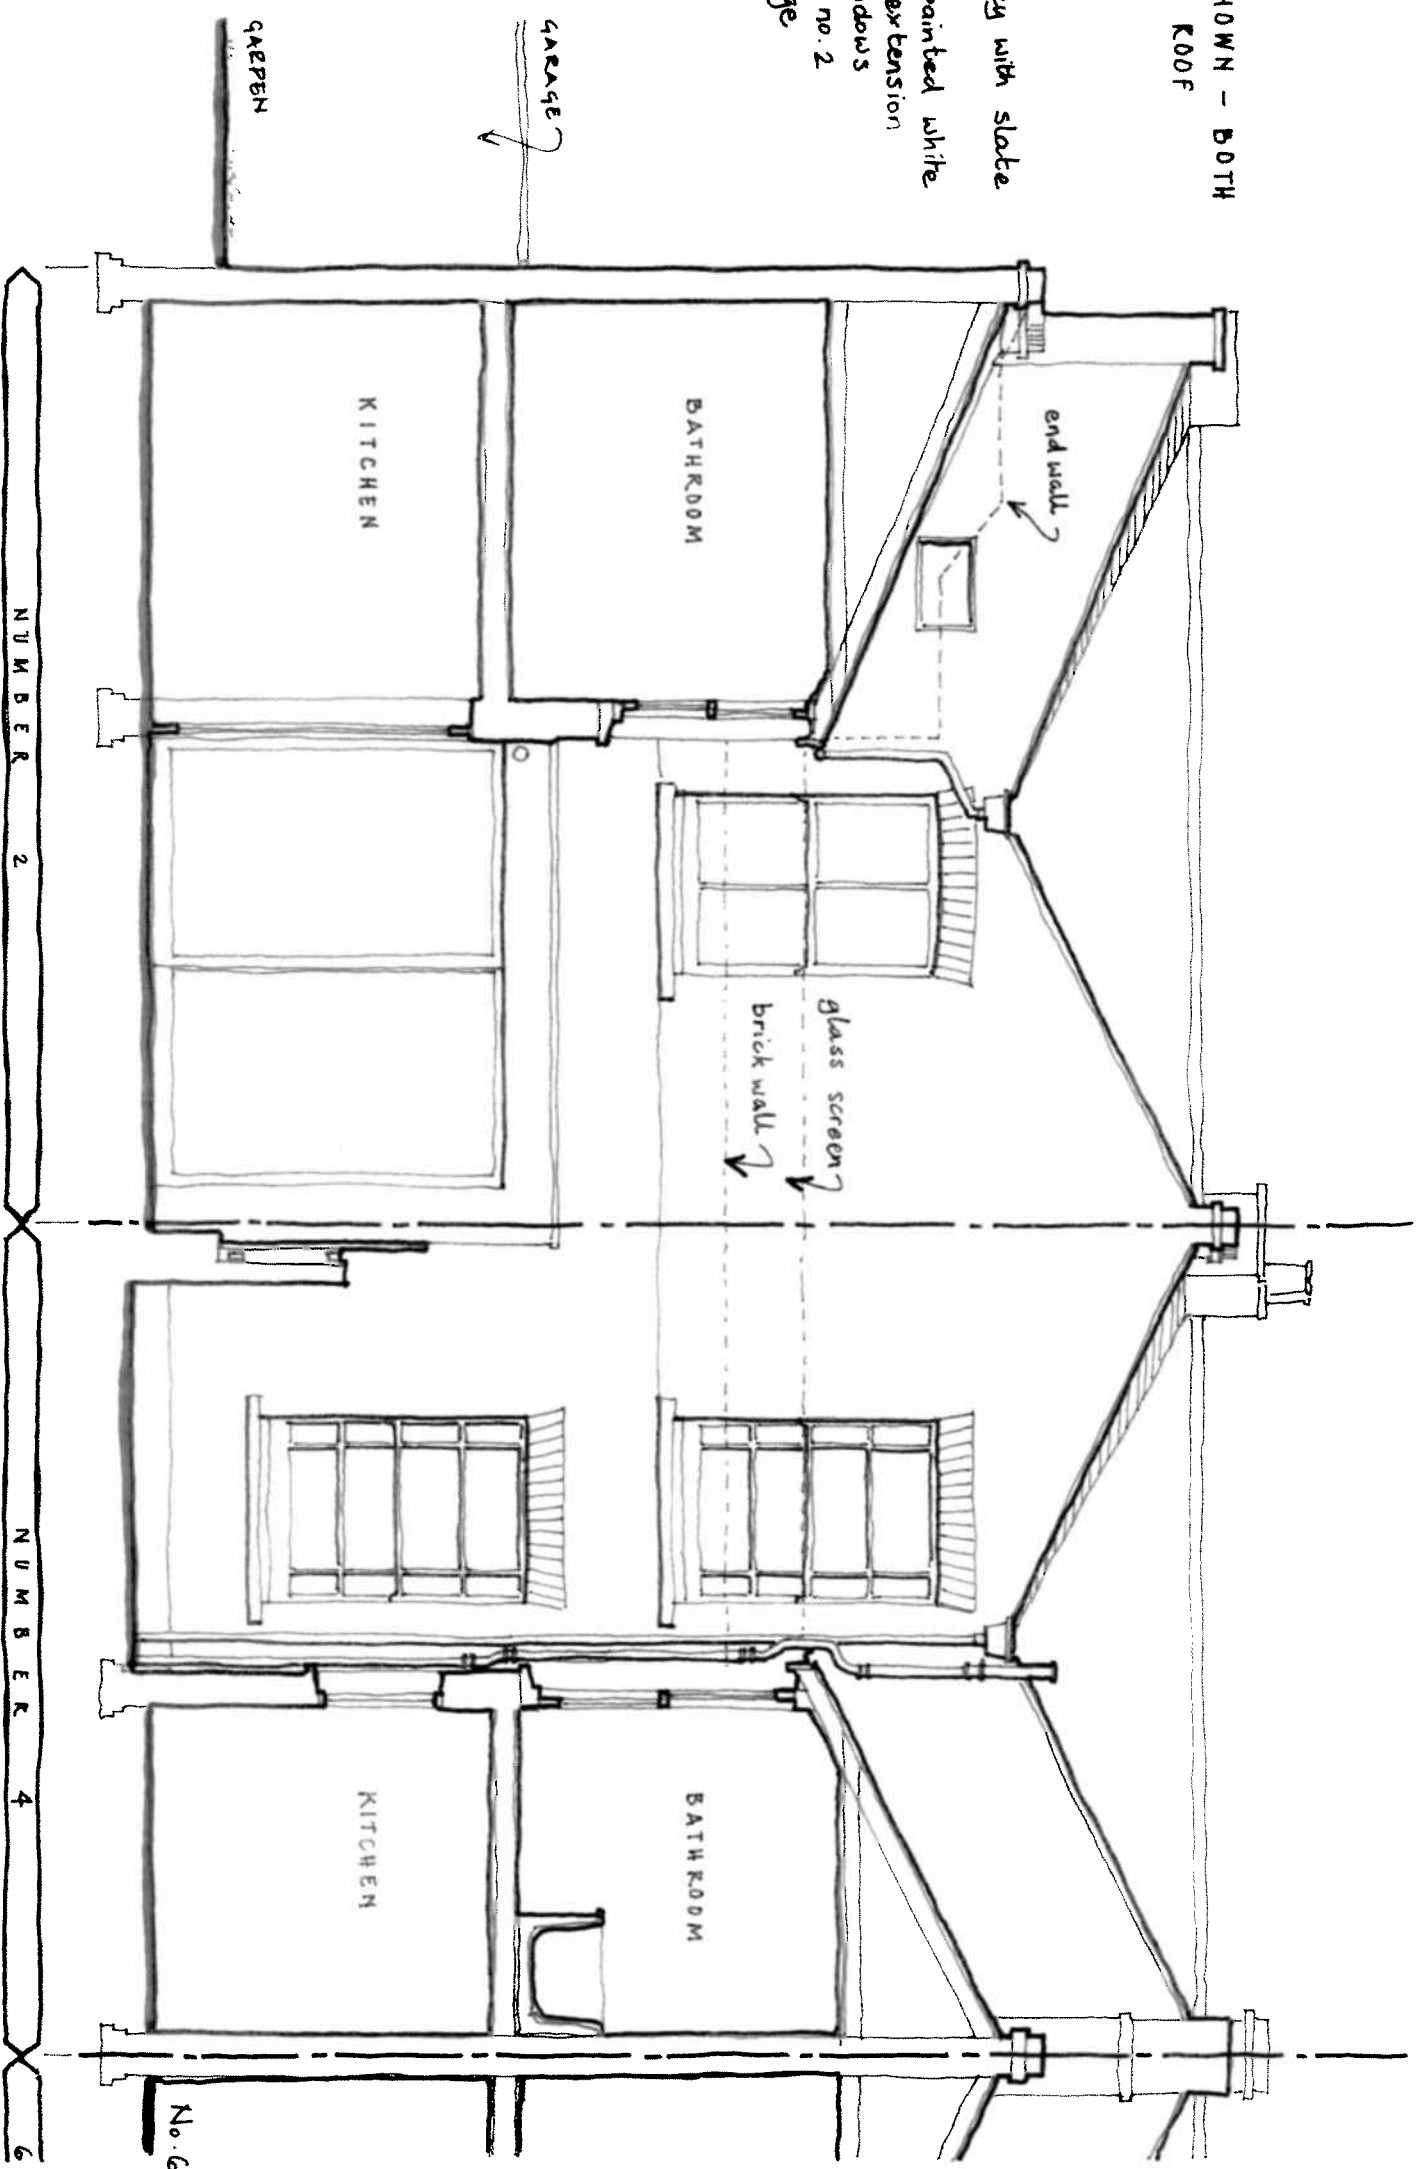

ELEVATIONS:

JON LAWLOR ARCHITECTS

2/4 CHARLTON KING'S ROAD

EXISTING REAR ELEVATION


1:50 @ A3

2/4CKR/06



NEW HOUSING - No. 10

1-5 BEAUMONT MEN'S

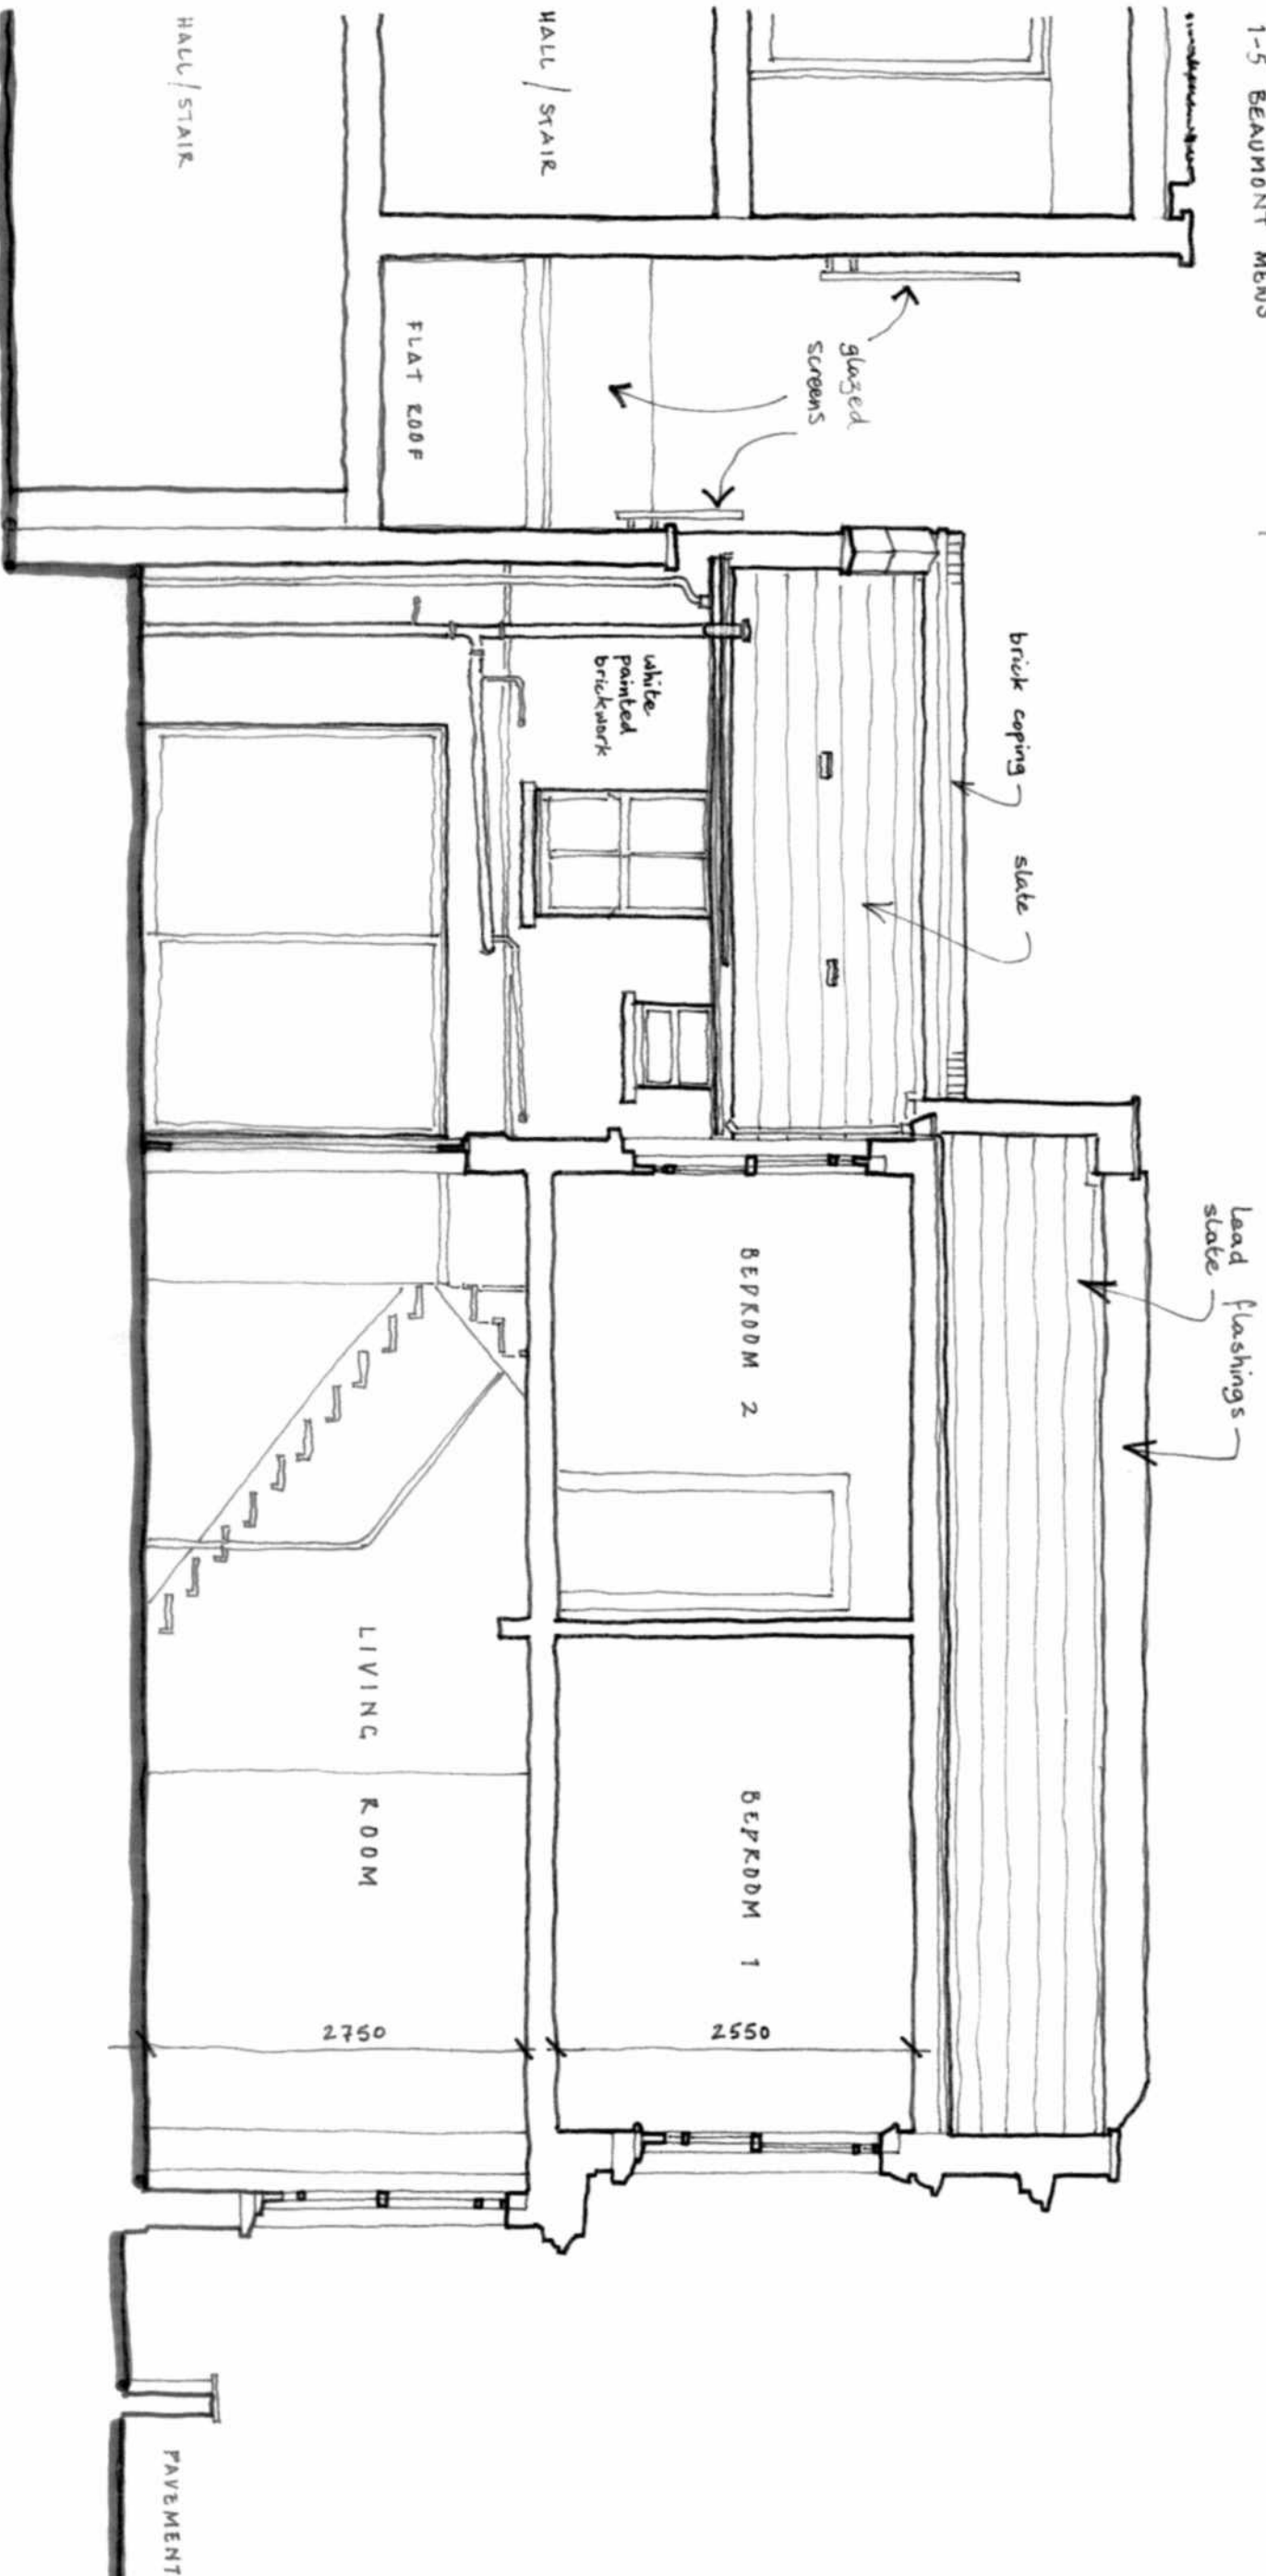

REVISIONS:


JON LAWLOK ARCHITECTS

2 CHARLTON KING'S ROAD

EXISTING SECTION

1:50 @ A3

2 CLK/07

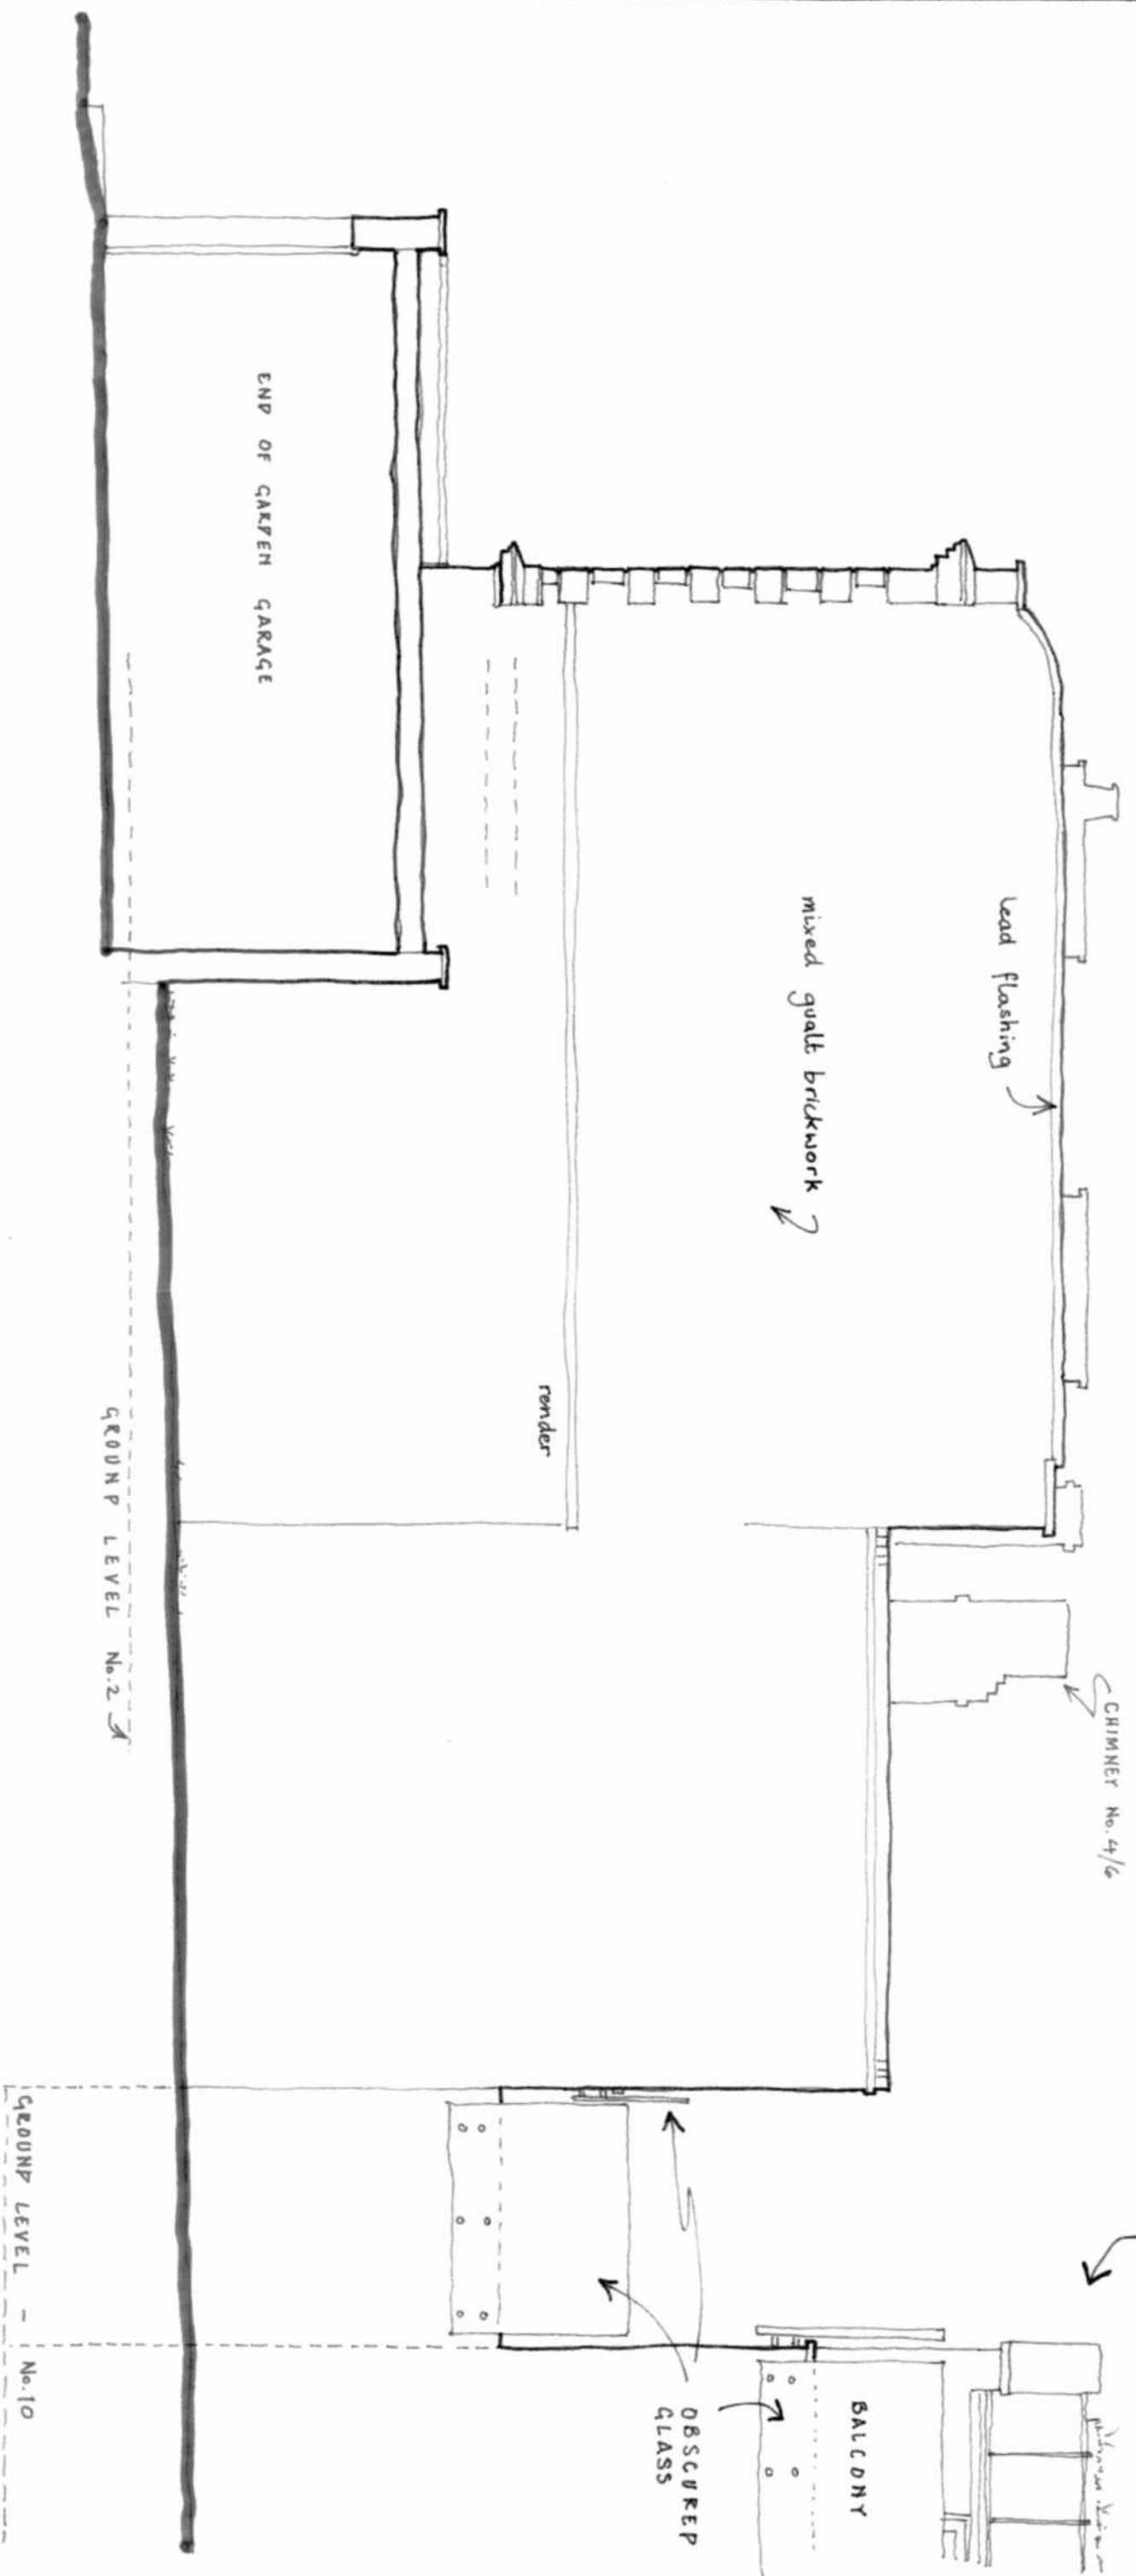

REVISIONS:

1-5 BEAUMONT MEWS
NEW HOUSING
No. 10 CHARLTON KINGS RD

JON LAWLER ARCHITECTS

2 CHARLTON KINGS ROAD

EXISTING SITE ELEVATION

1:50 @ A3 2 CRK/08