


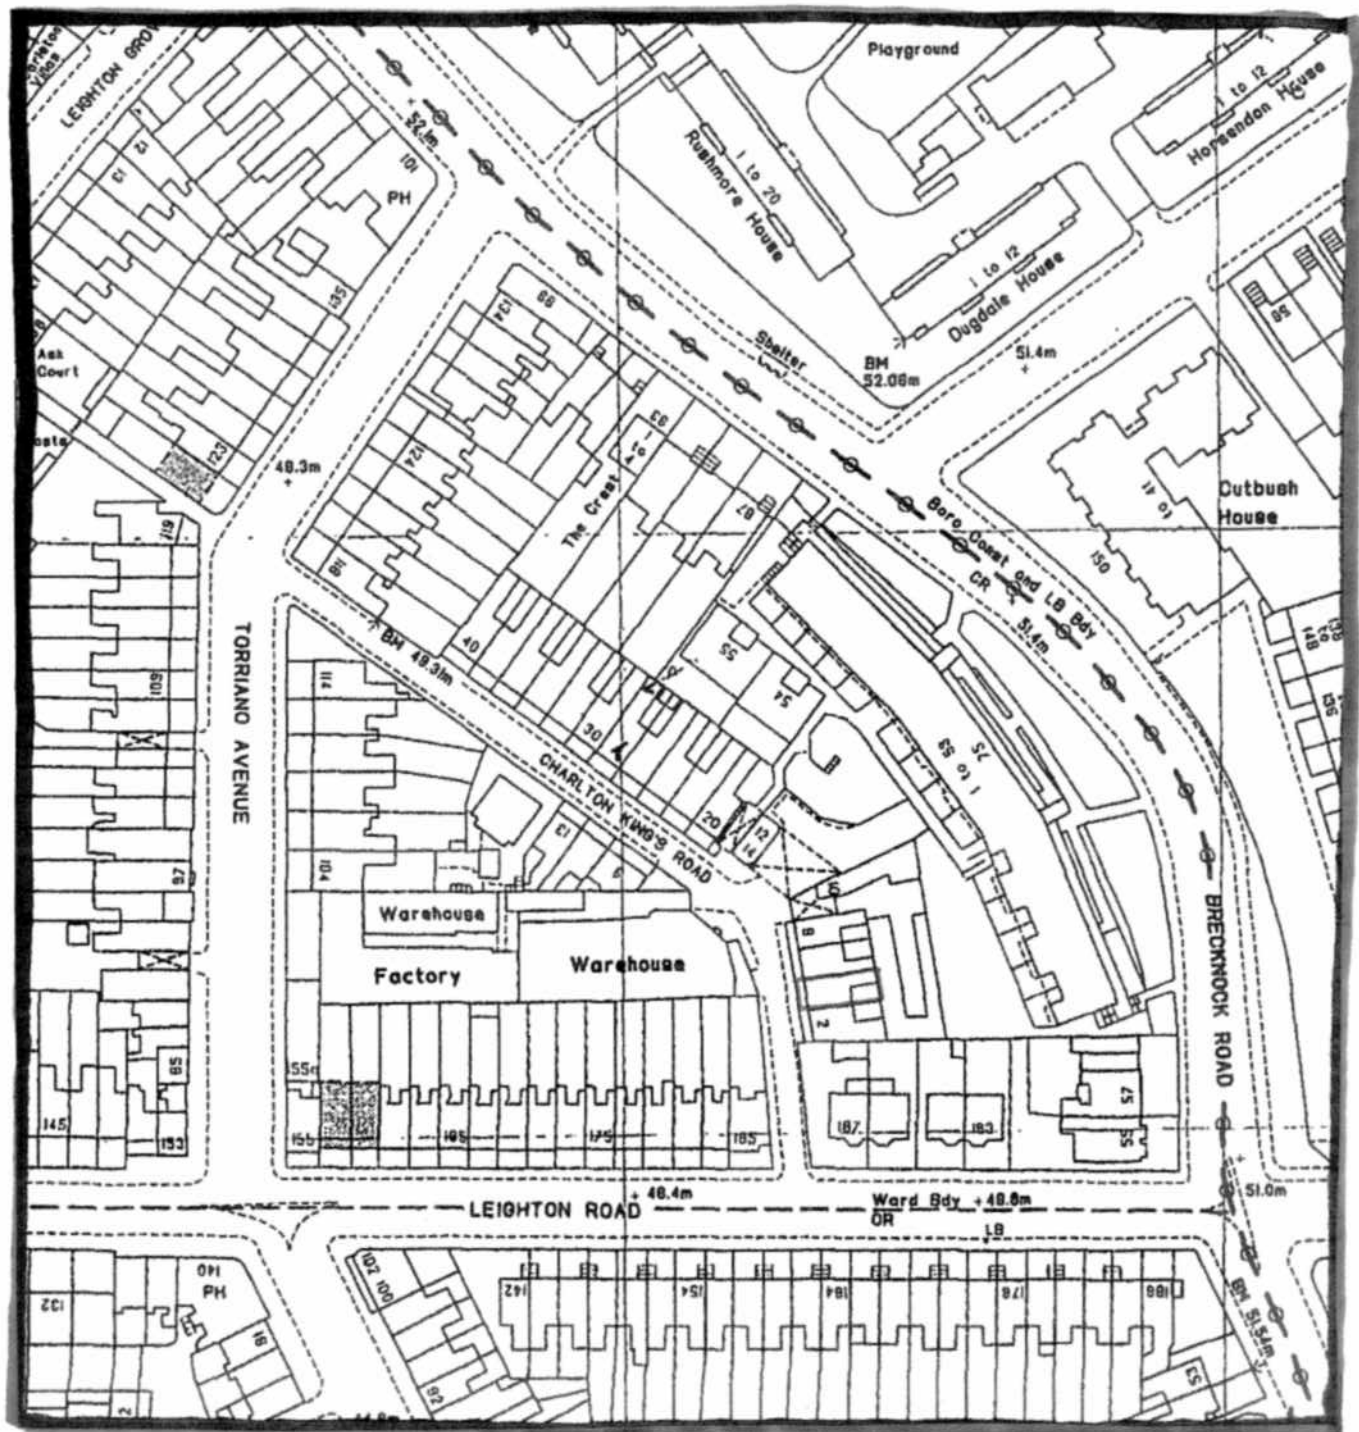

JON LAWLOR ARCHITECTS

4 CHARLTON KING'S ROAD

LOCATION PLAN

1:1250 @ A4

4 CKR/ 01