


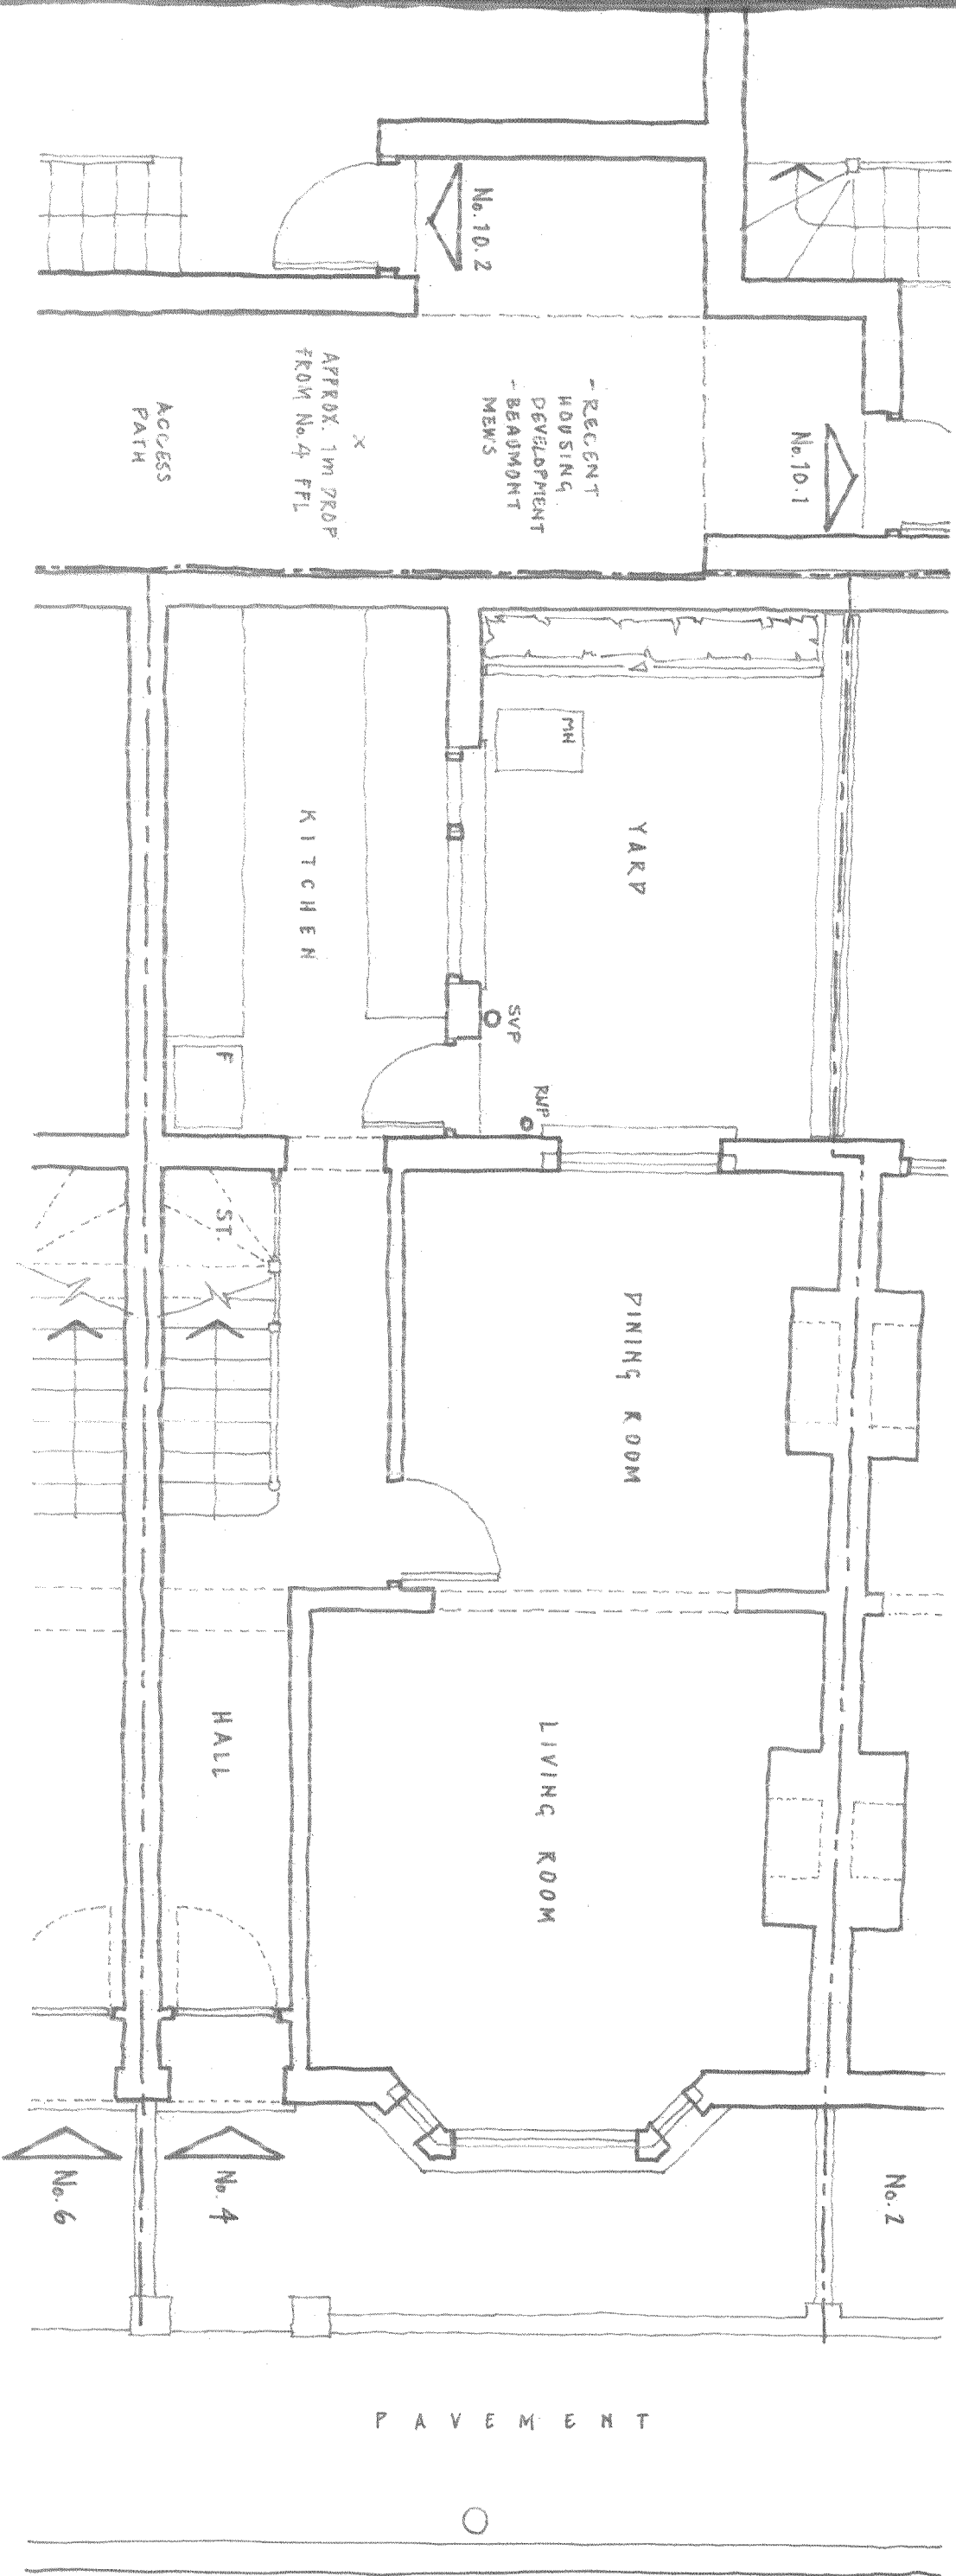


REVISIONS:

JON LAWLER ARCHITECTS


4 CHARLTON KING'S ROAD

EXISTING GROUND FLOOR PLAN

1:50 @ A3 4 CLK/02

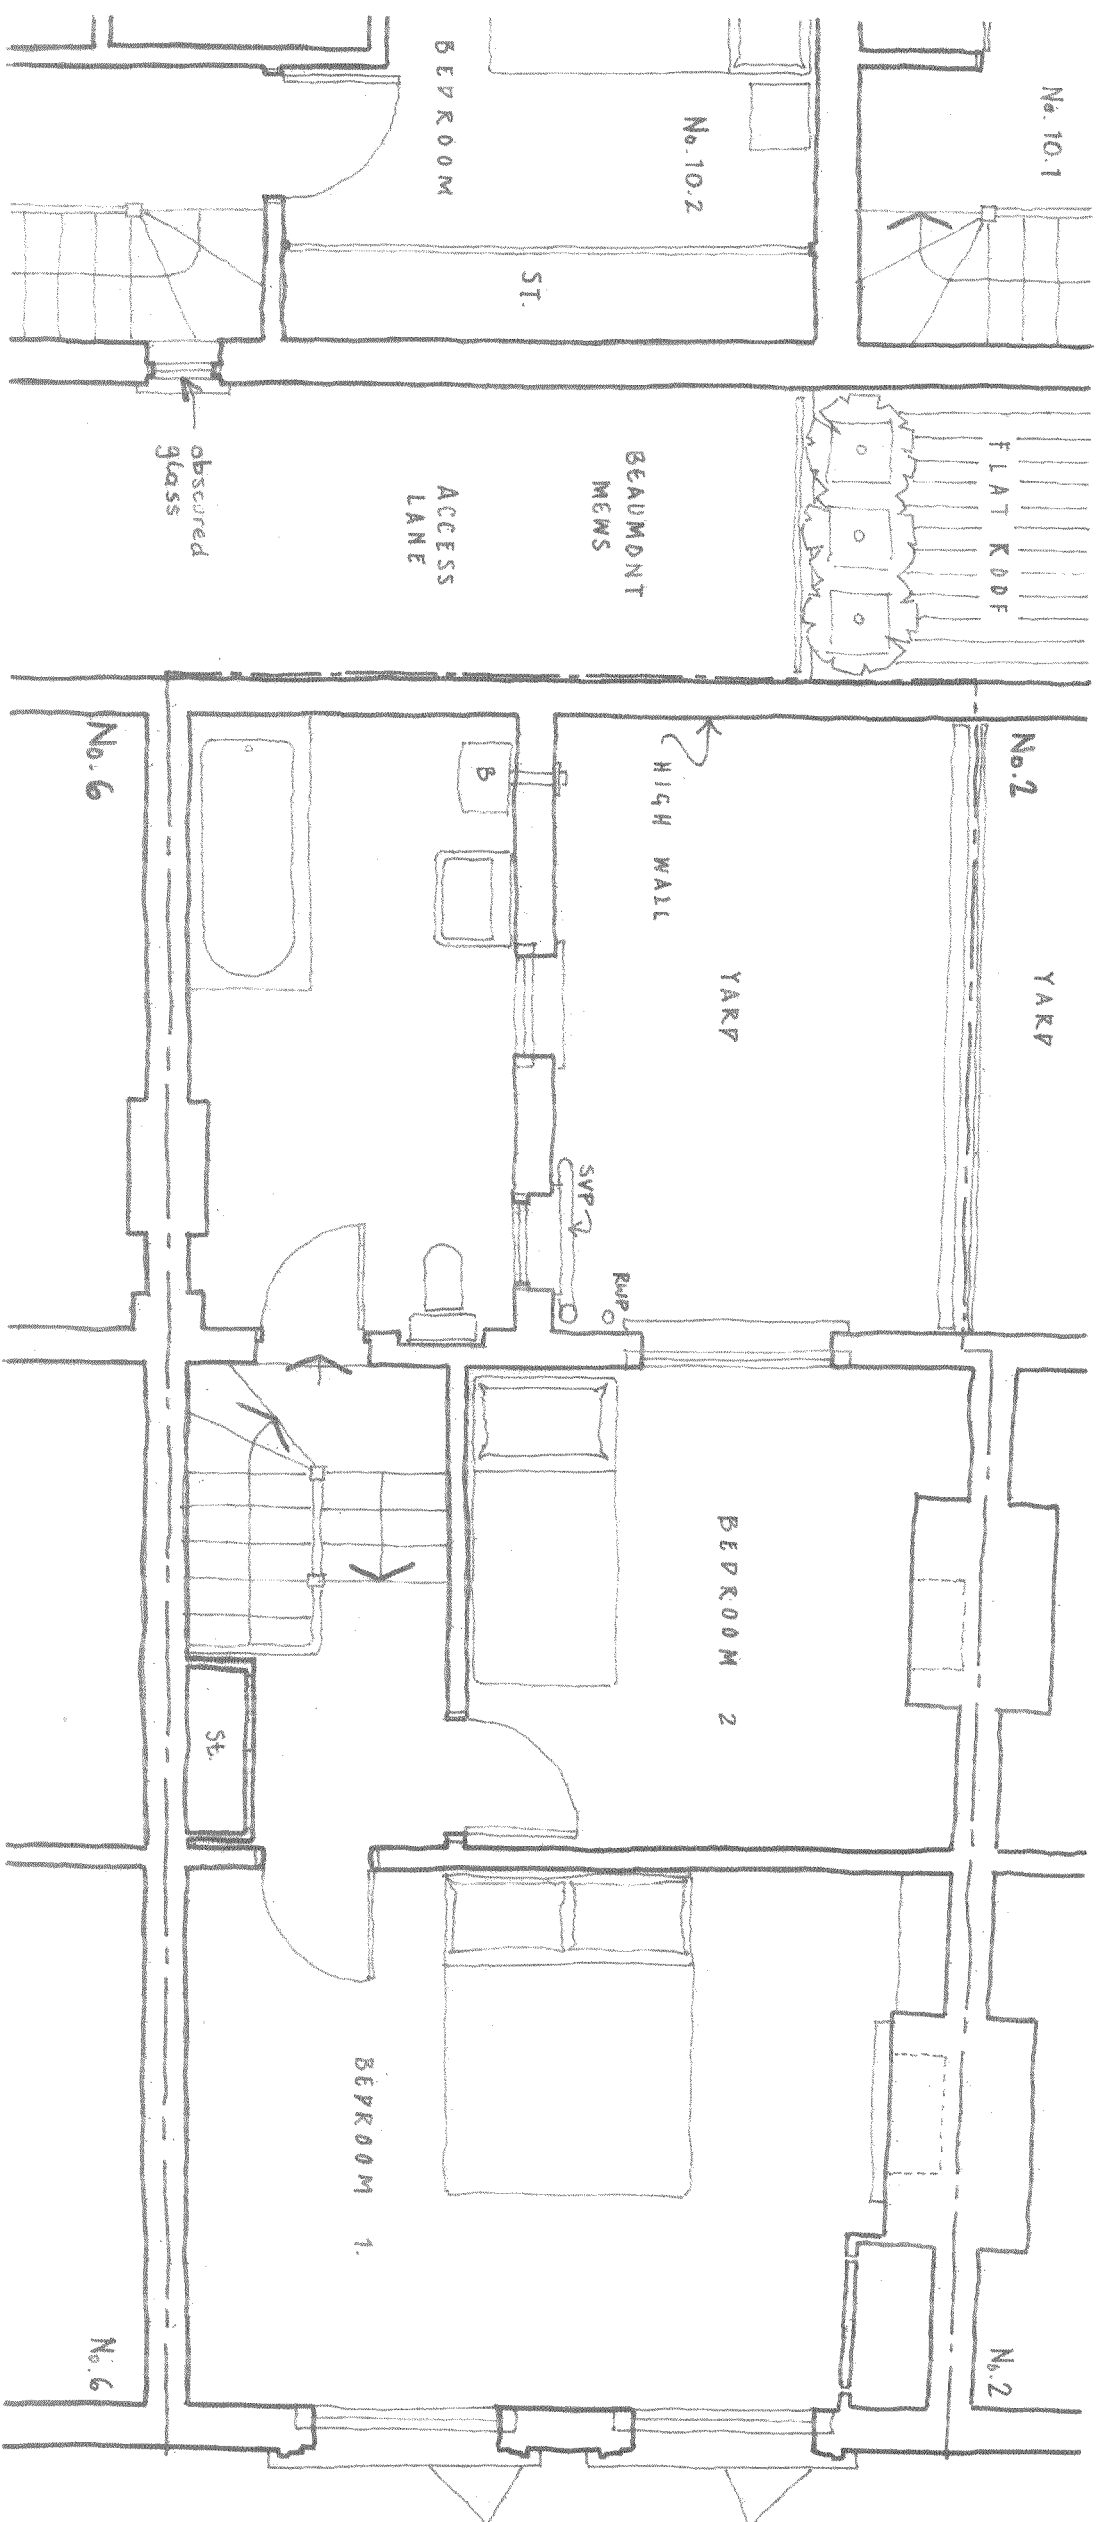

JON LAWLER ARCHITECTS
4 CHARLTON KING'S ROAD
EXISTING FIRST FLOOR PLAN
1:50 @ A3
4 CKK/03

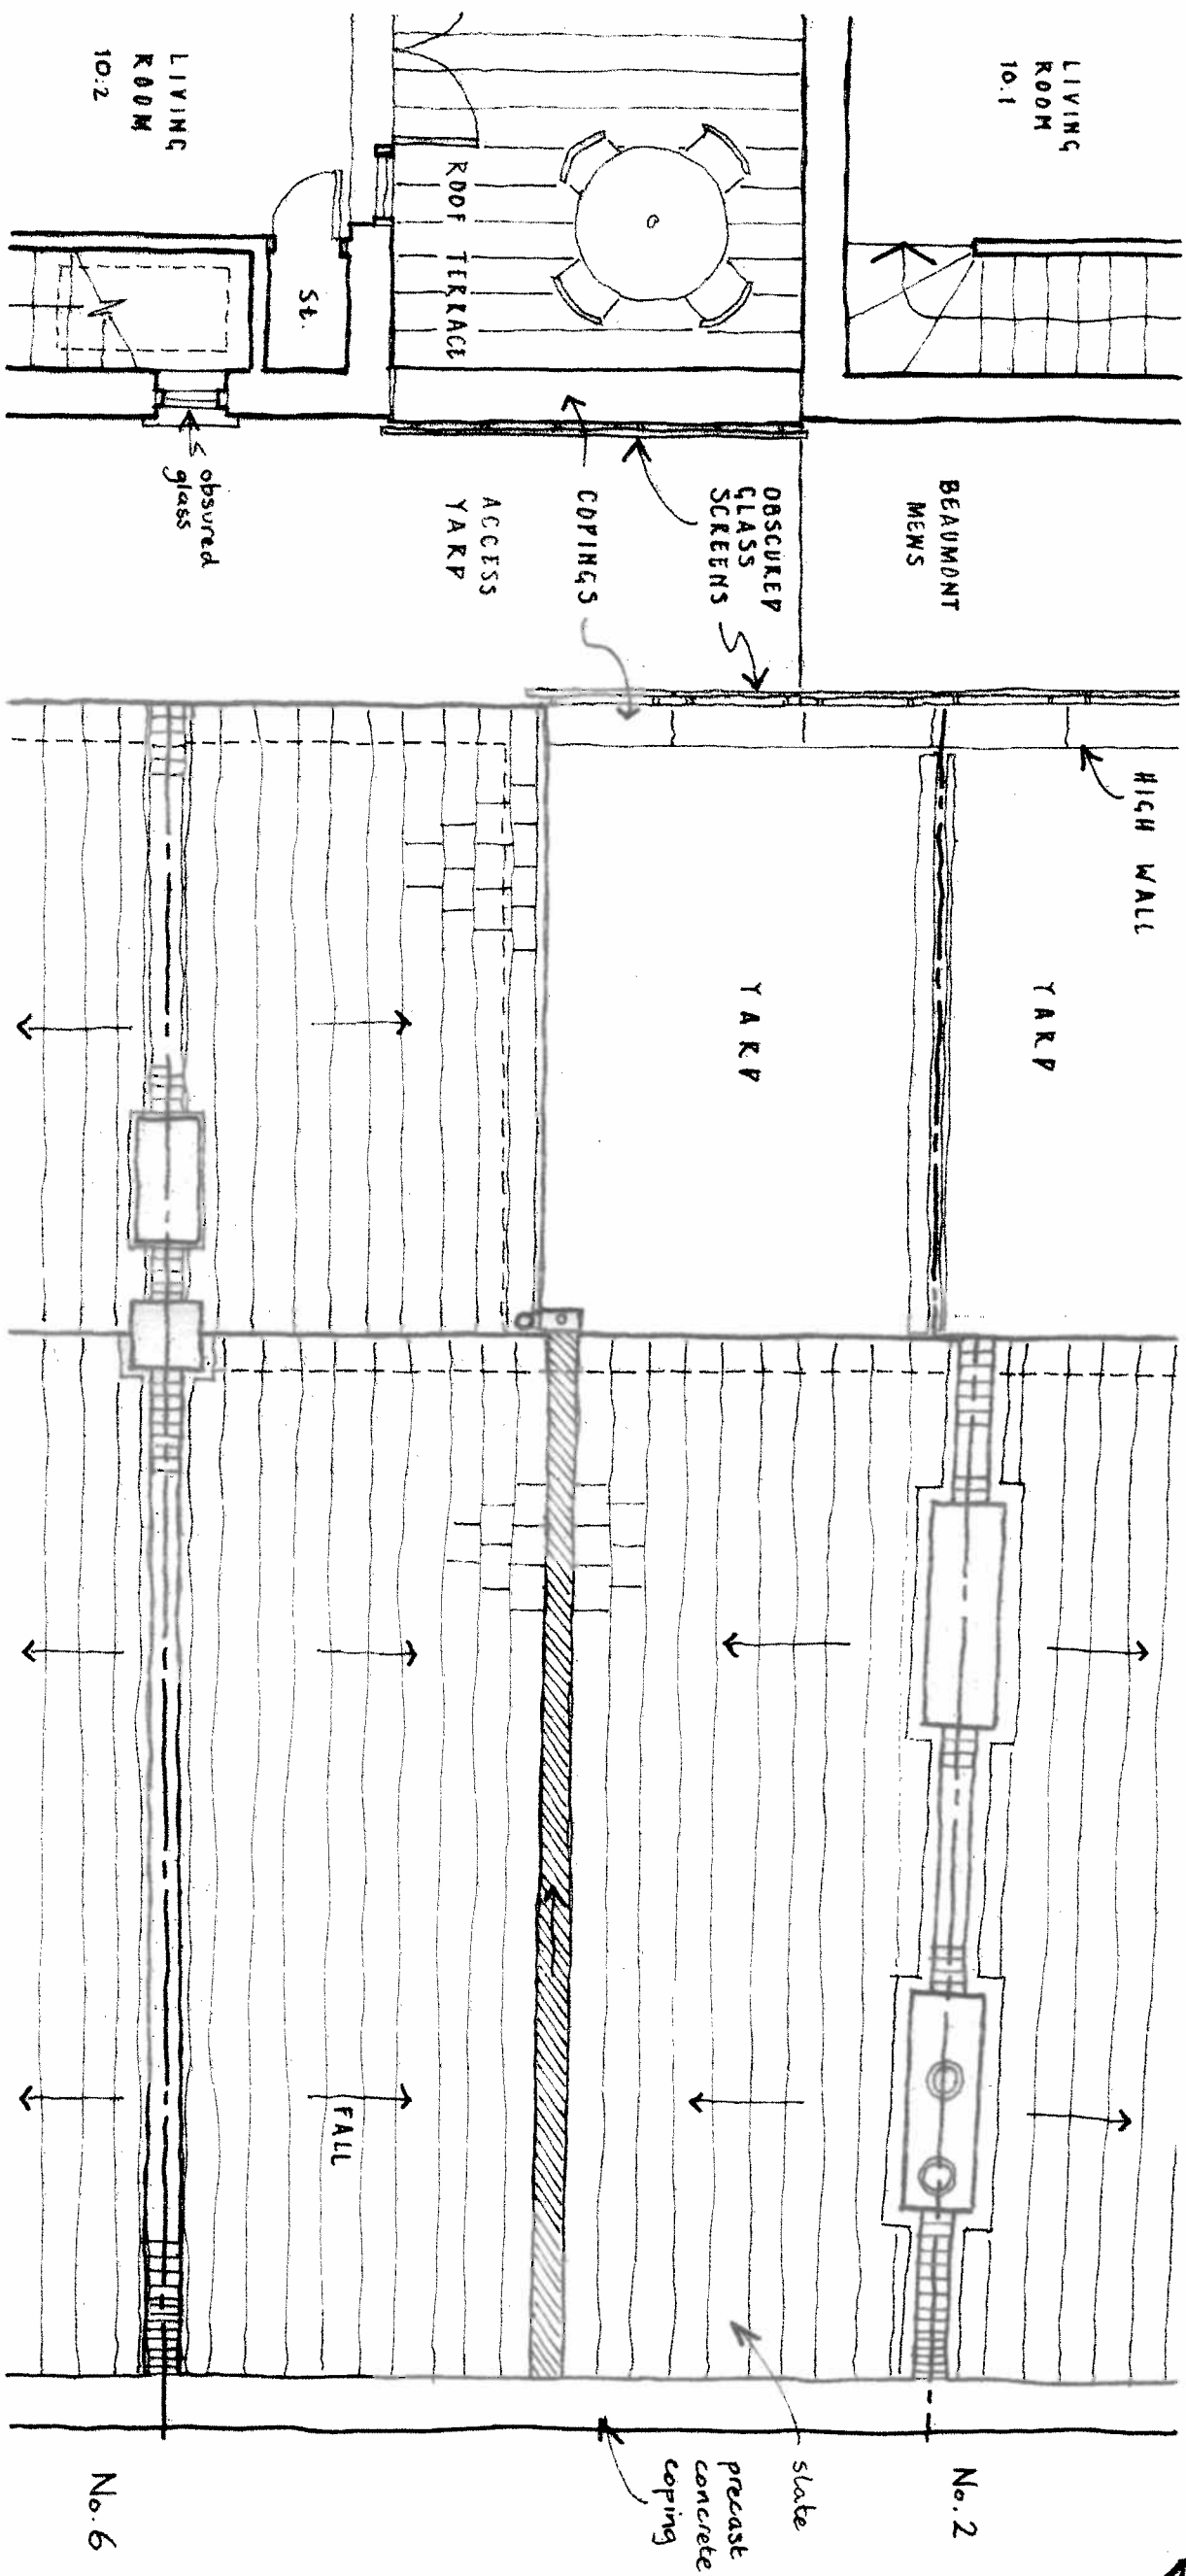

REVISION S:

JON LAMTOR ARCHITECTS

4 CHARLTON KING'S ROAD

EXISTING ROOF PLAN


1:50 @ A3 4 CRK/04

Note: 2 HOUSES SHOWN - BOTH ARE
SEEKING ROOF EXTENSIONS

1. BACKLAND HOUSING DEVELOPMENT
2. GARAGE TO HOUSE ON LEIGHTON RD.

MATERIALS:

- timber sash windows & doors
- walls with render & stucco, painted
- LEAD ROOFS & FLASHINGS

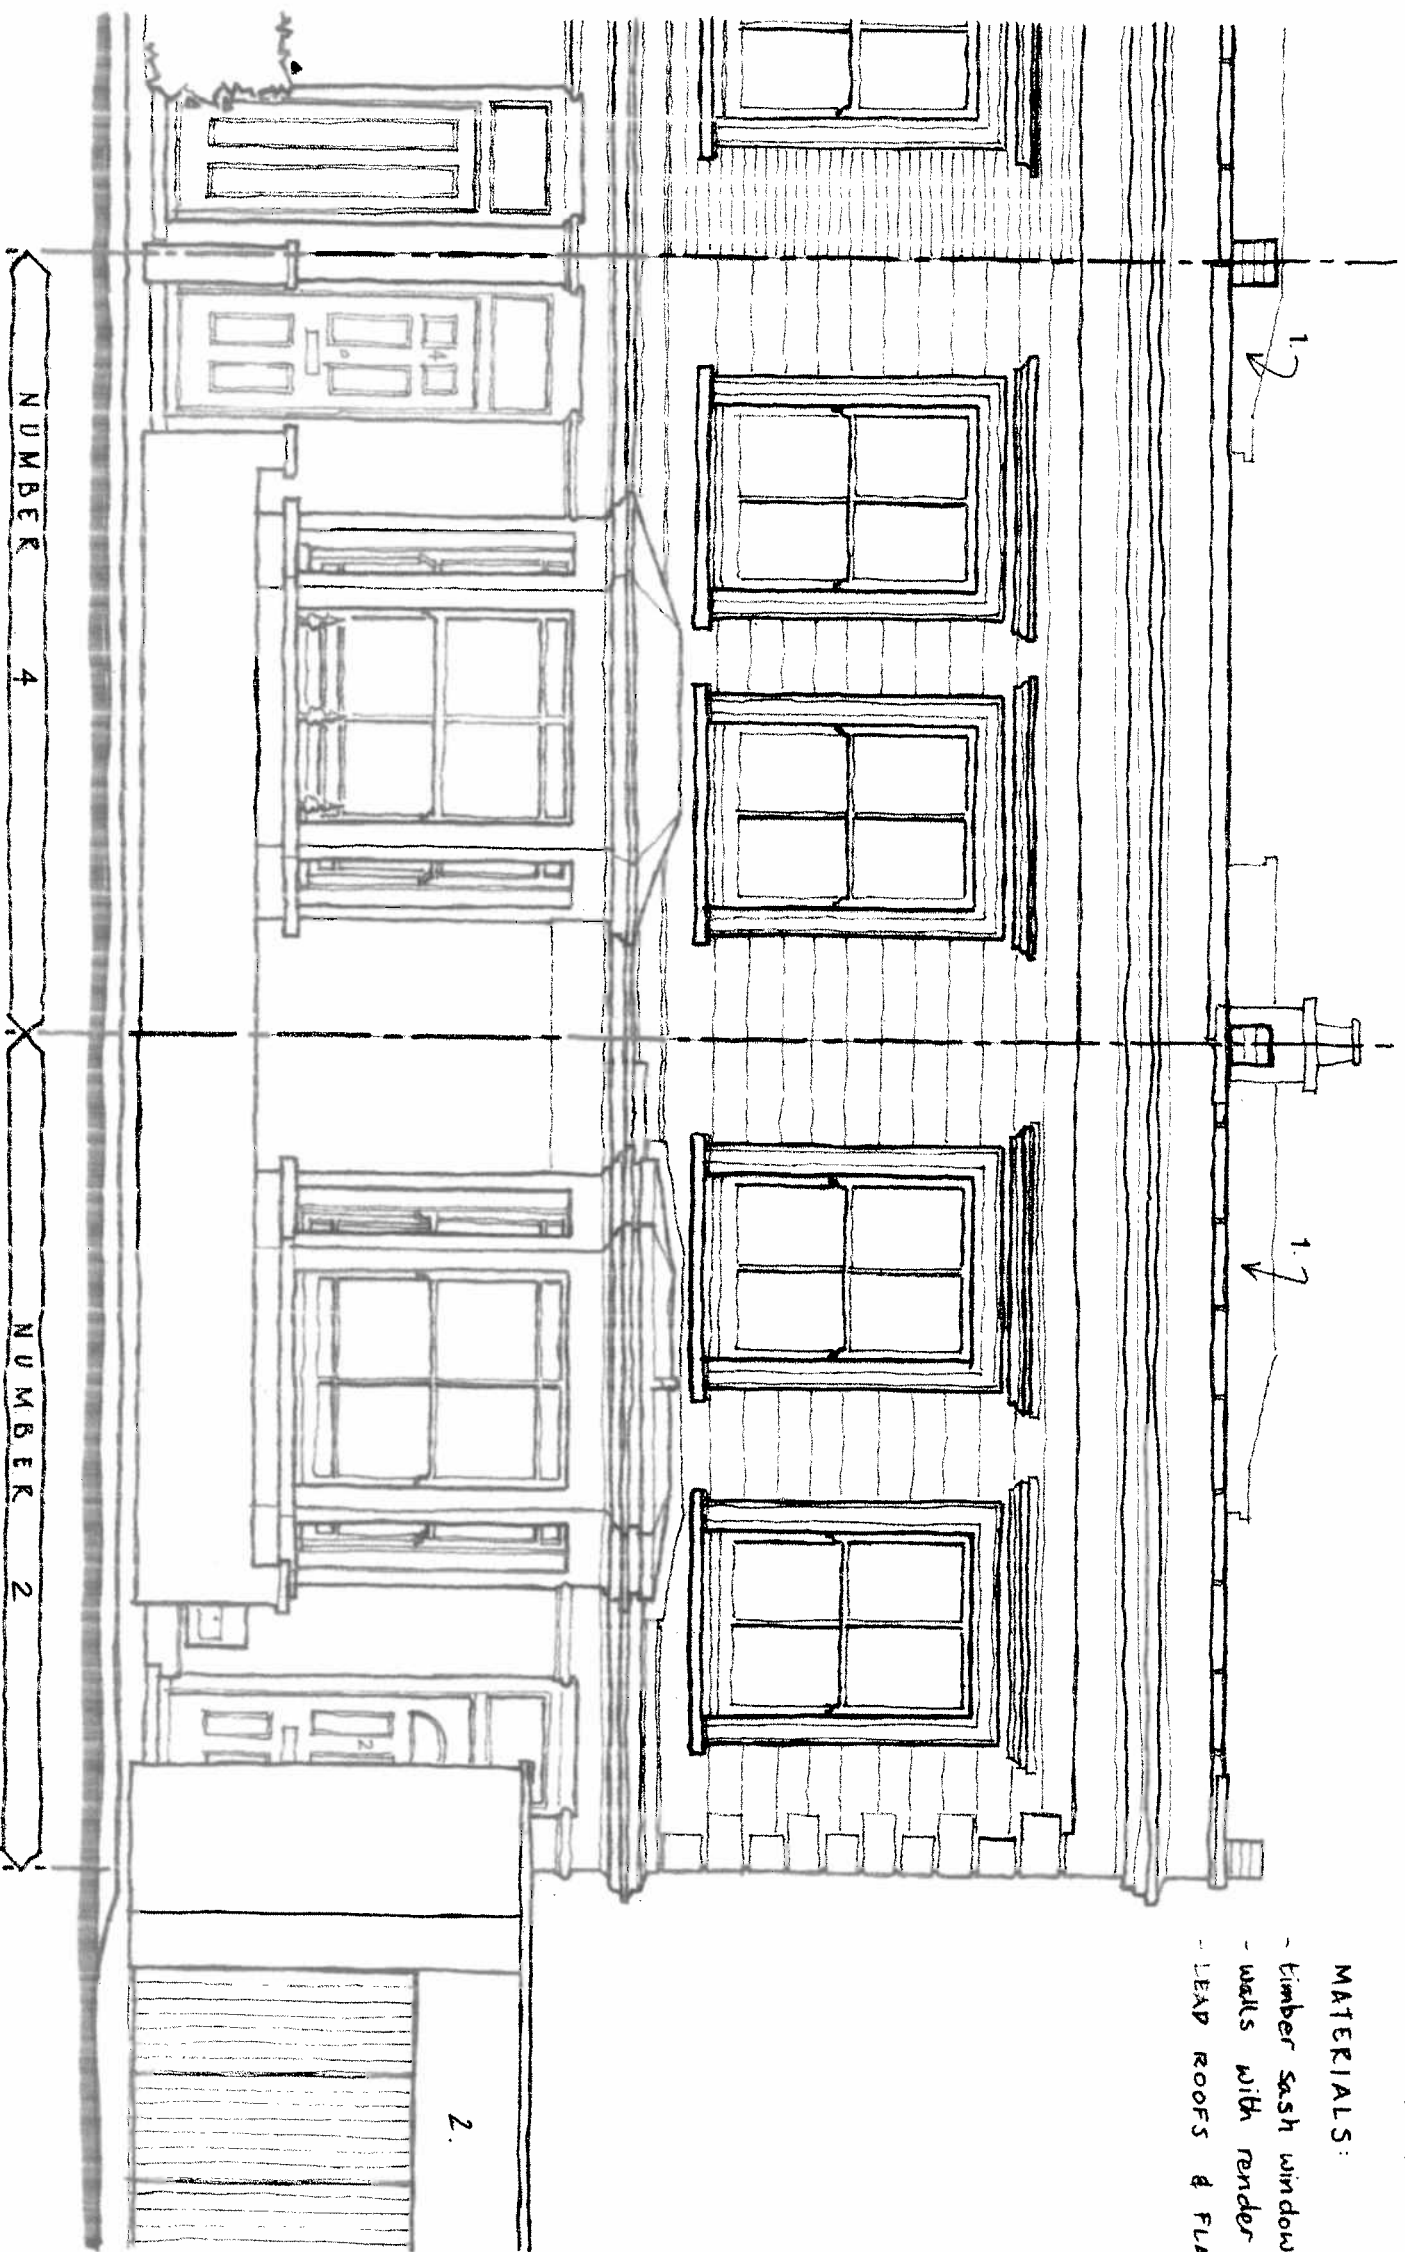

NUMBER

4

NUMBER

2

ELEVATIONS:

TOM LAWLER ARCHITECTS

2/4 CHARLTON KING'S ROAD

EXISTING FRONT ELEVATION

1:50@A3


2/4 CR/05



NOTE: 2 HOUSES SHOWN - BOTH ARE APPLYING FOR ROOF EXTENSIONS

MATERIALS:

- main roof - London Valley with slate
- lower roof - slate
- multi-gable brickwork painted white at low level & rear extension
- timber sliding sash windows
- aluminium sliding doors - no. 2
- cast iron & uPVC drainage

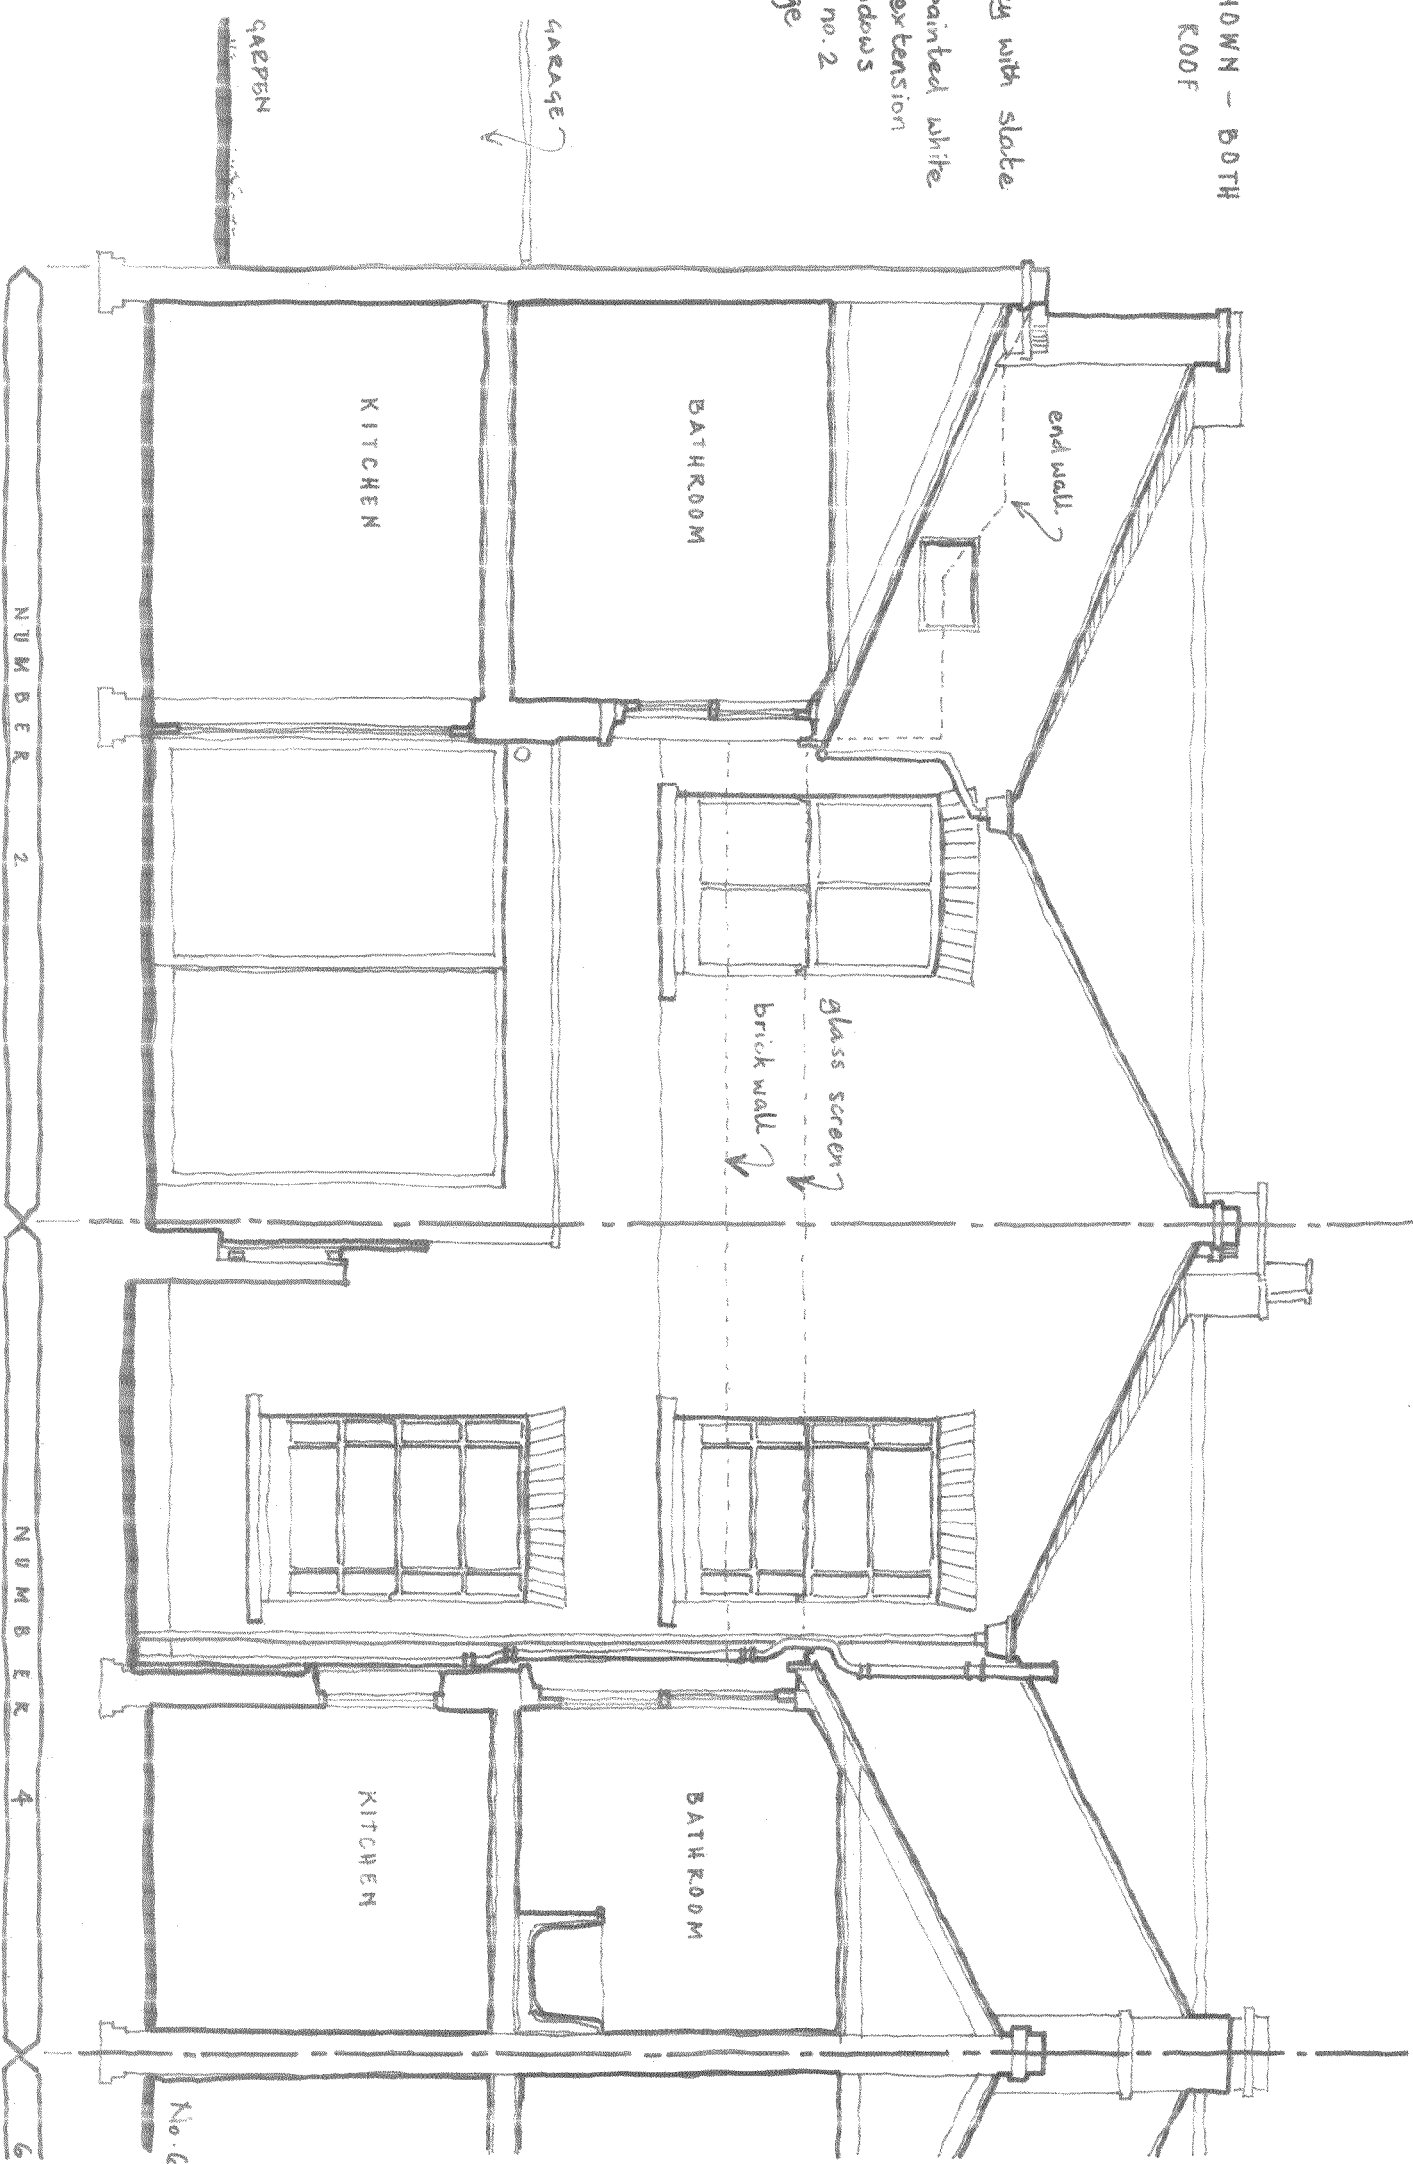

REVISIONS:


JON LAWLOCK ARCHITECTS

2/4 CHARLTON KING'S ROAD

EXISTING REAR ELEVATION

1:50 @ A3

2/4 CKR/06

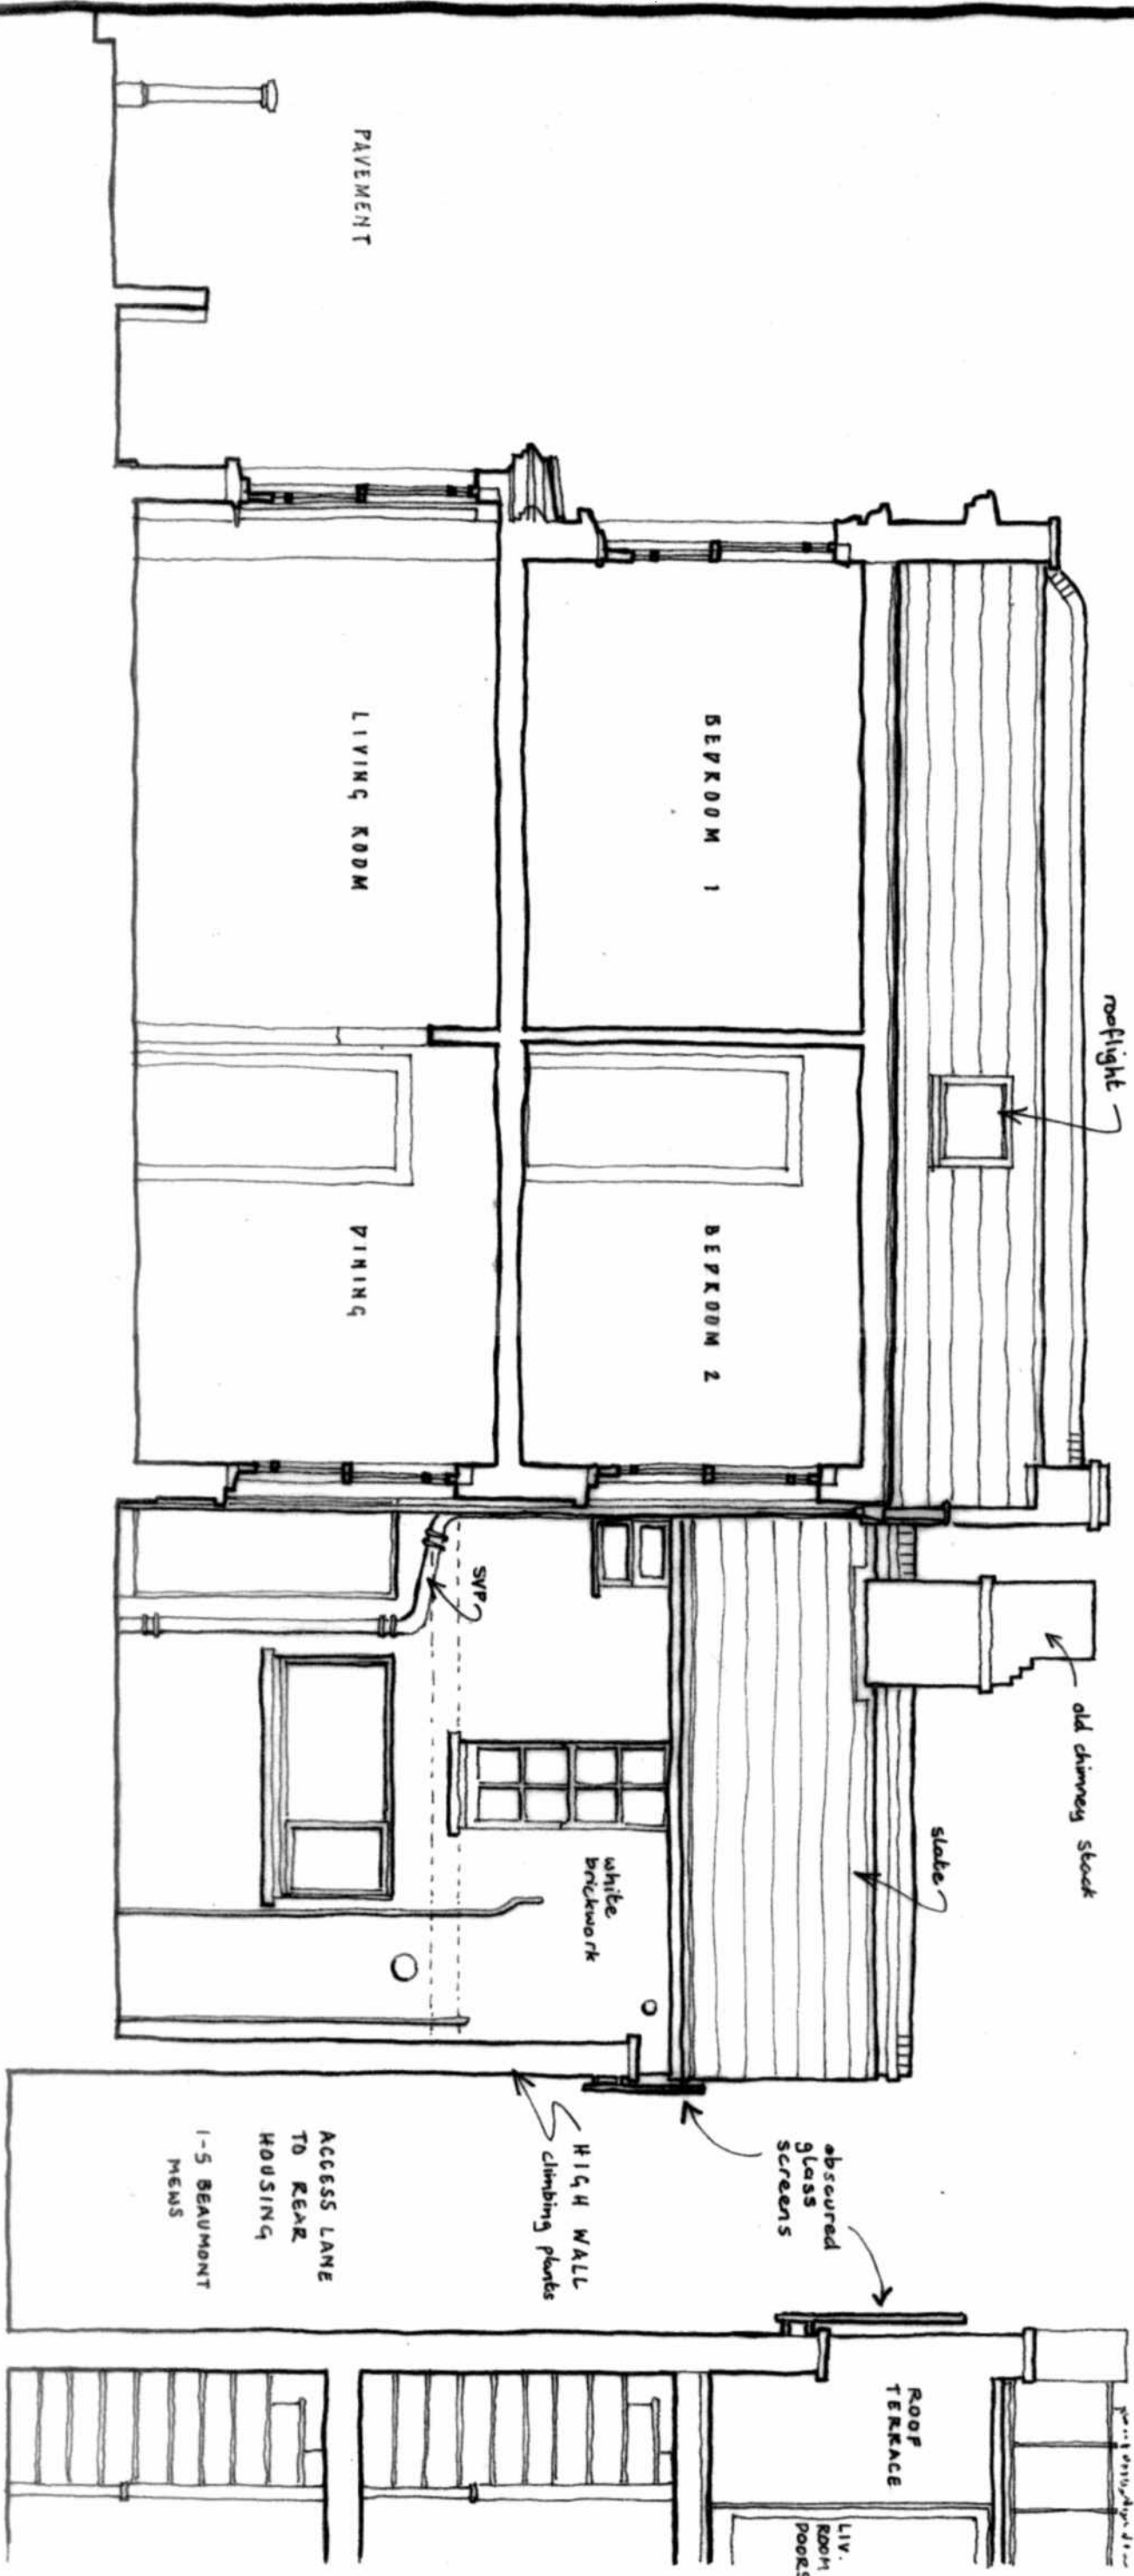

REVISIONS:

JON LAYLOR ARCHITECTS

4 CHARLTON KING'S ROAD

EXISTING SECTION

1:50 @ A3

4 CRK/07