

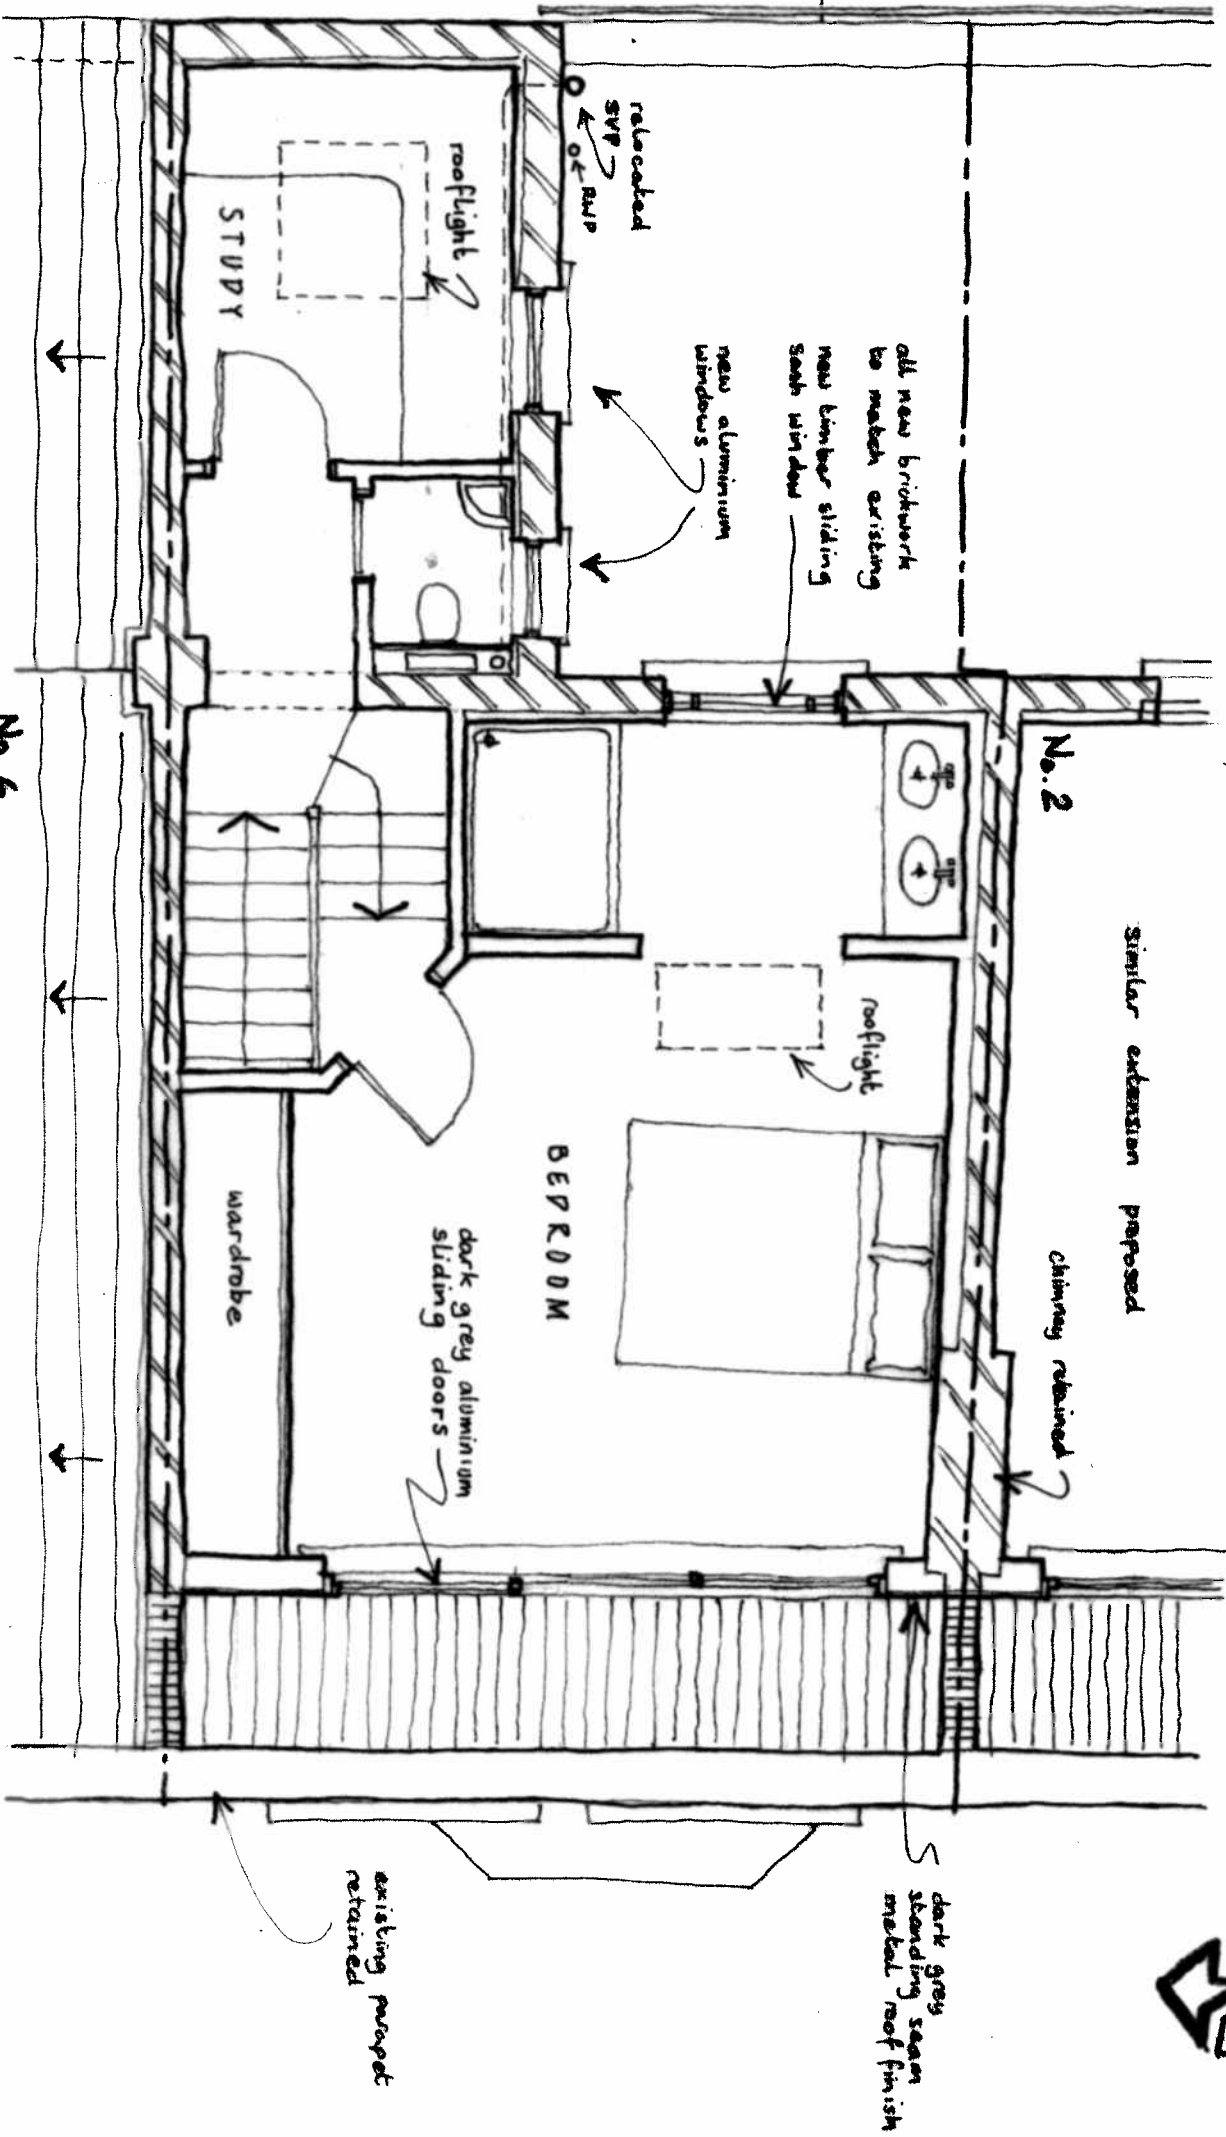
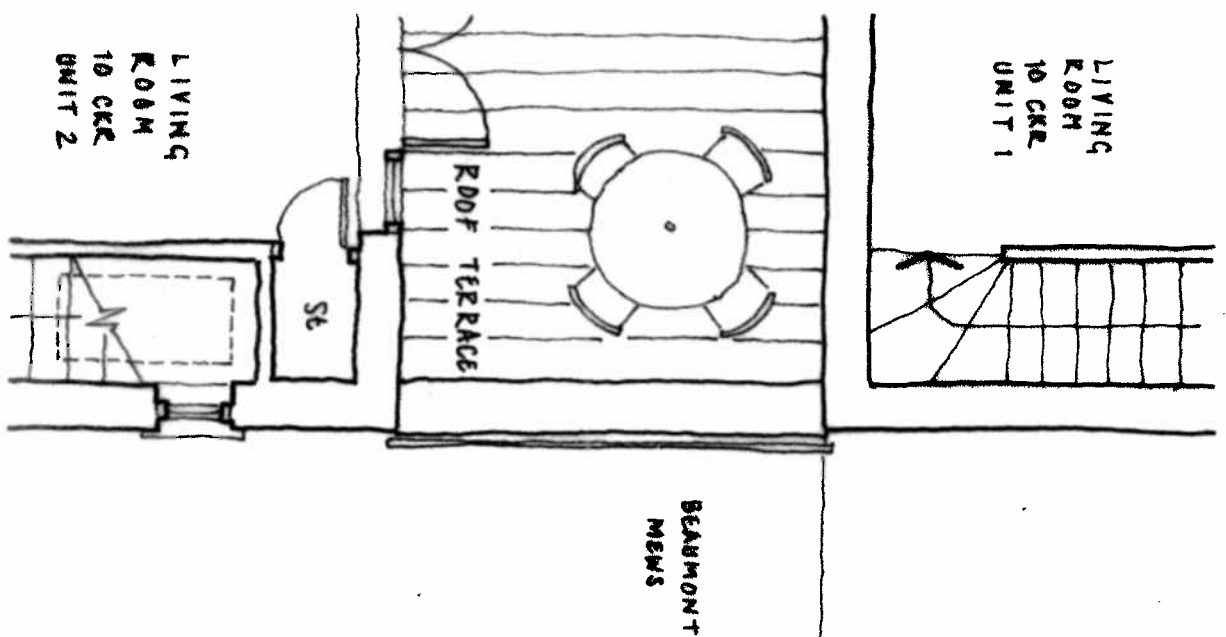


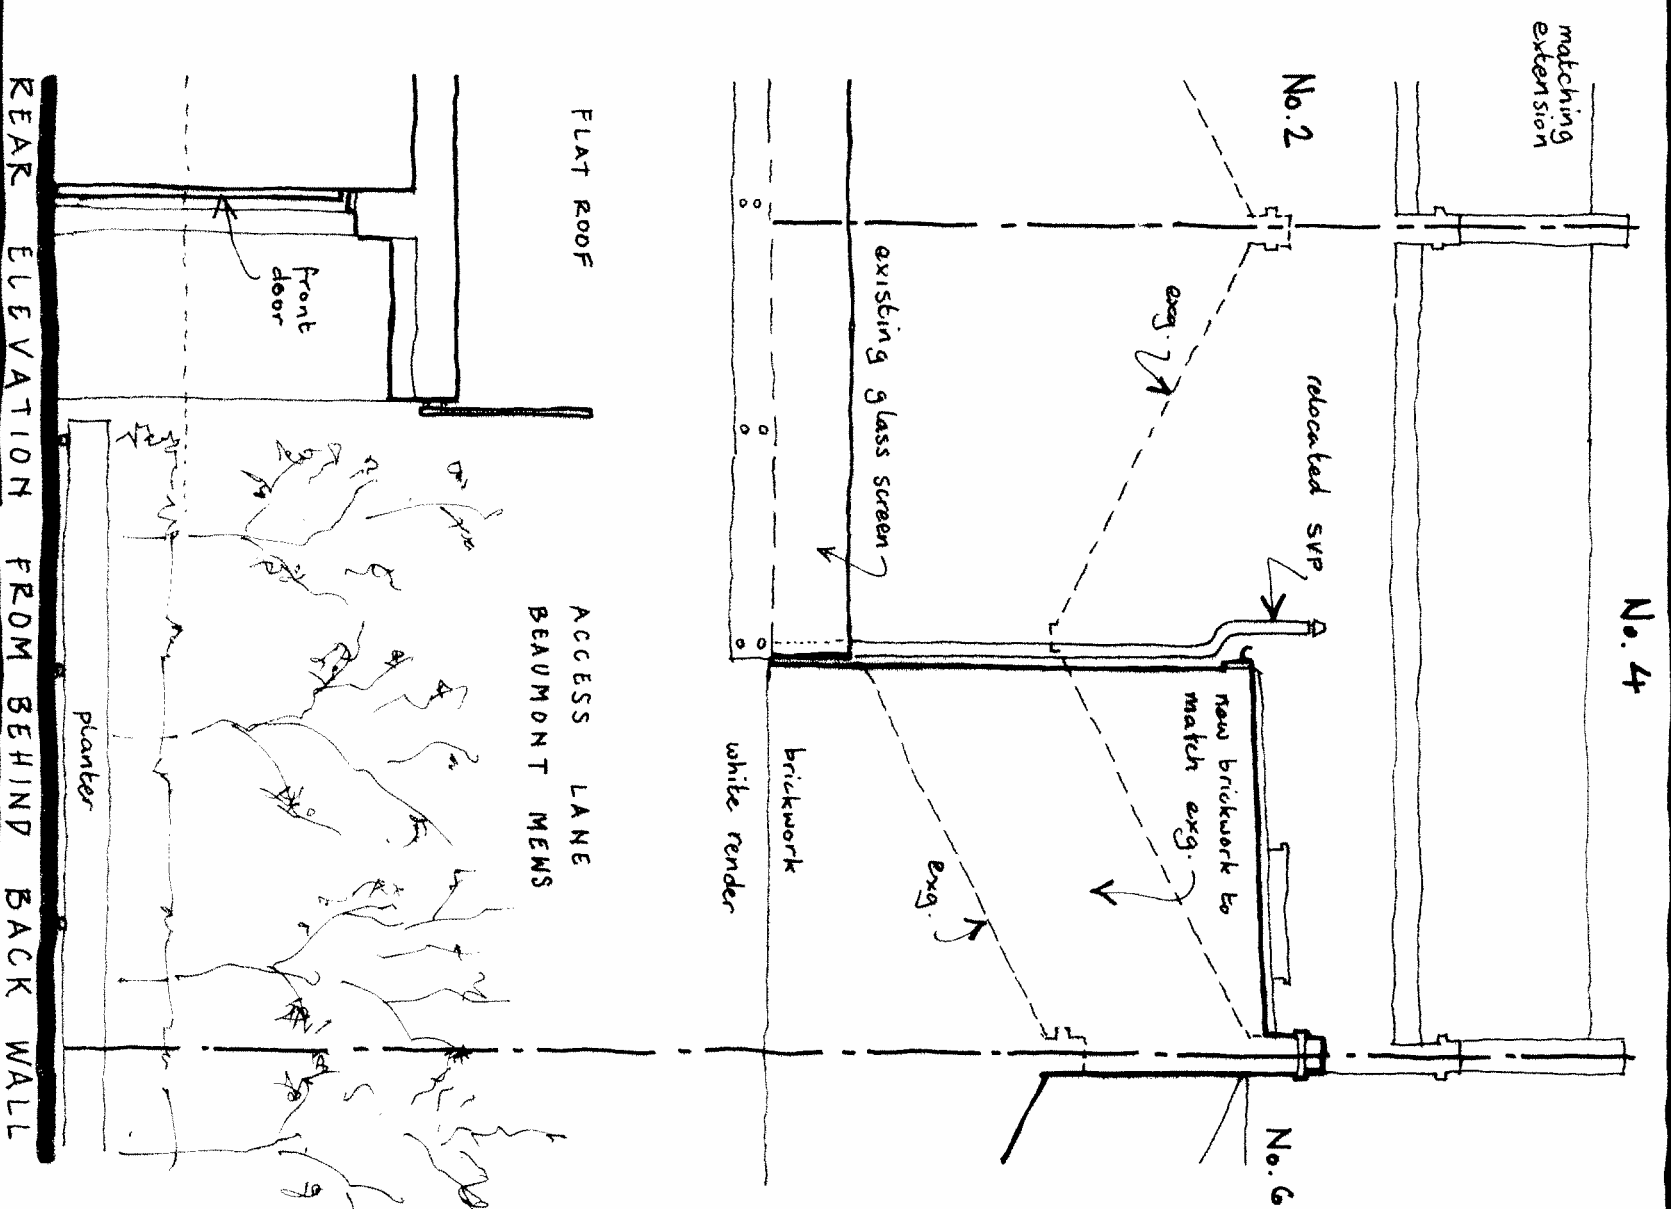

REVISIONS:

JON LAWLER ARCHITECTS
4 CHARLTON KING'S ROAD
PROPOSED TOP FL. PLAN
1:50 @ A3
4 CKR / 10

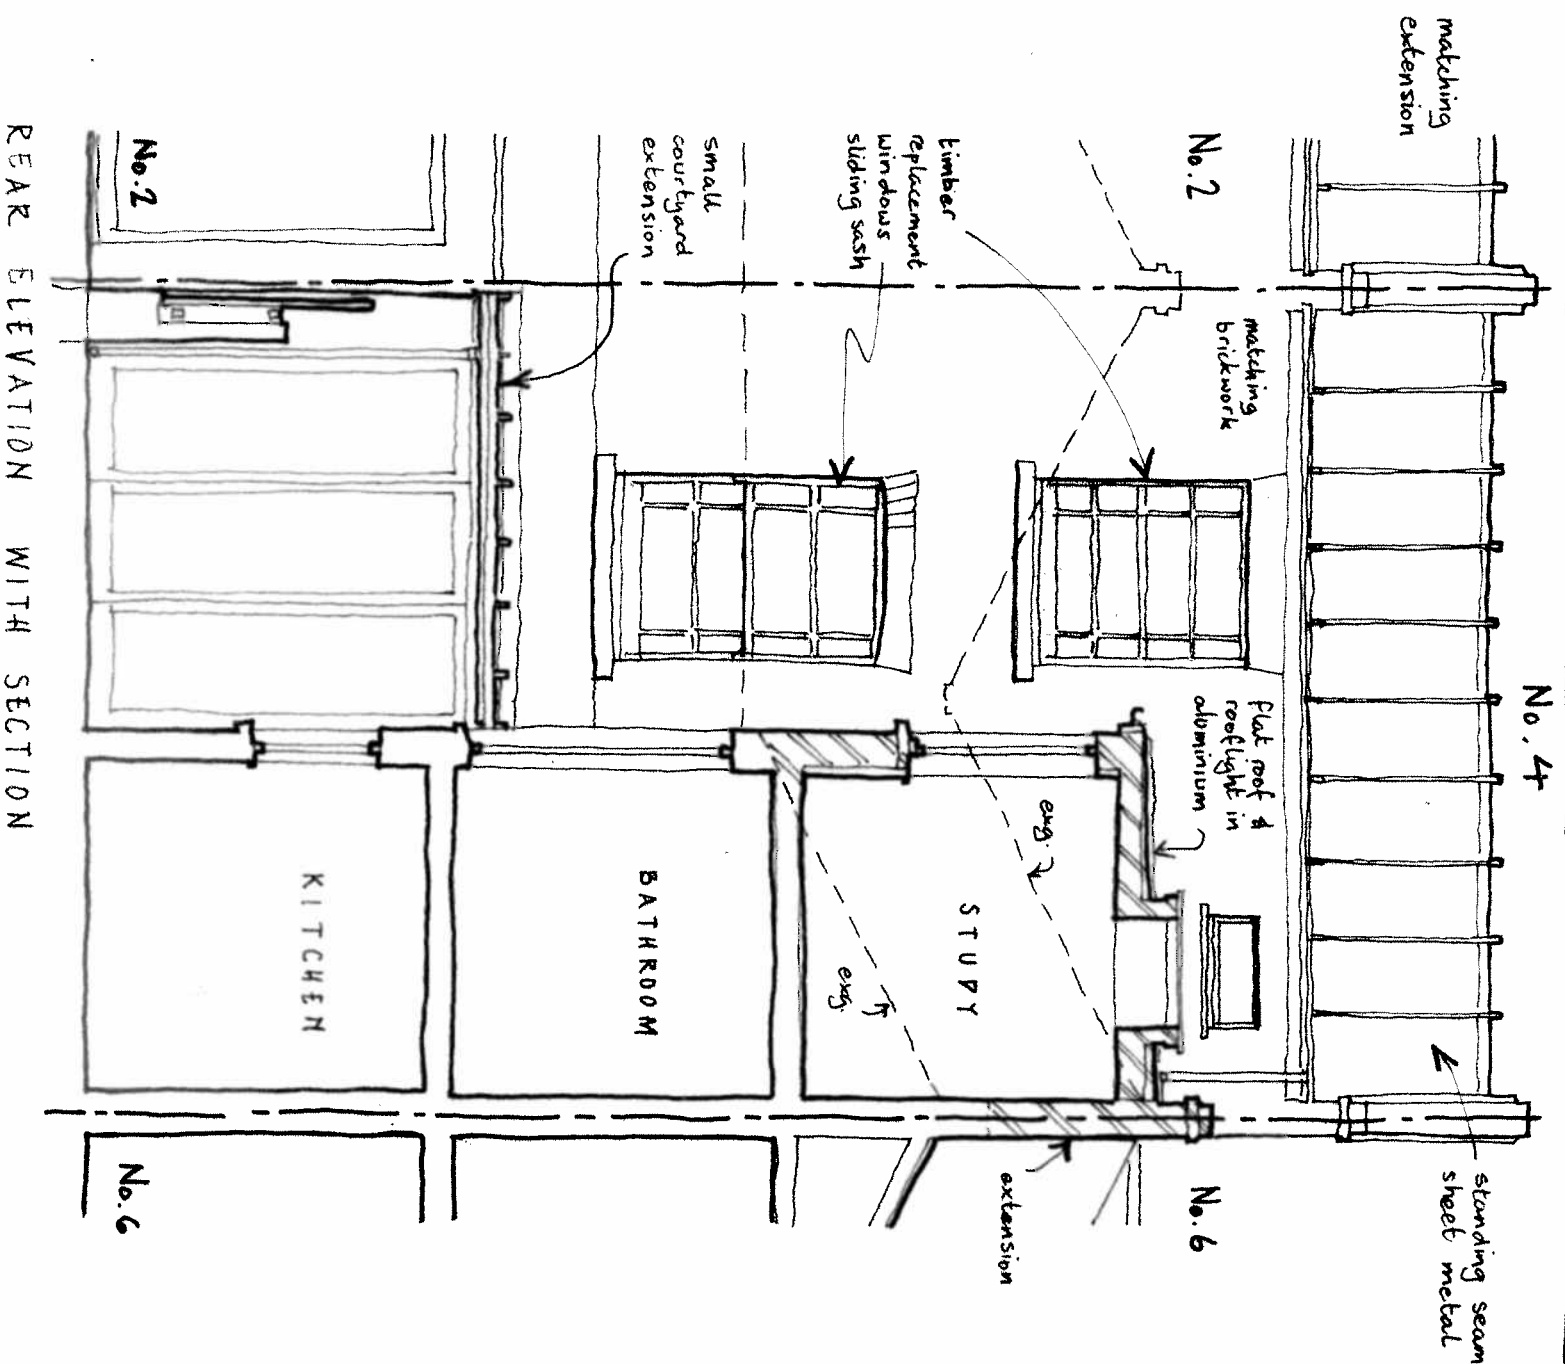

REVISIONS:


JON LAWLOK ARCHITECTS

4 CHARLTON KING'S ROAD

PROPOSED REAR ELEVATIONS

1:50 @ A3

4 CKR/12

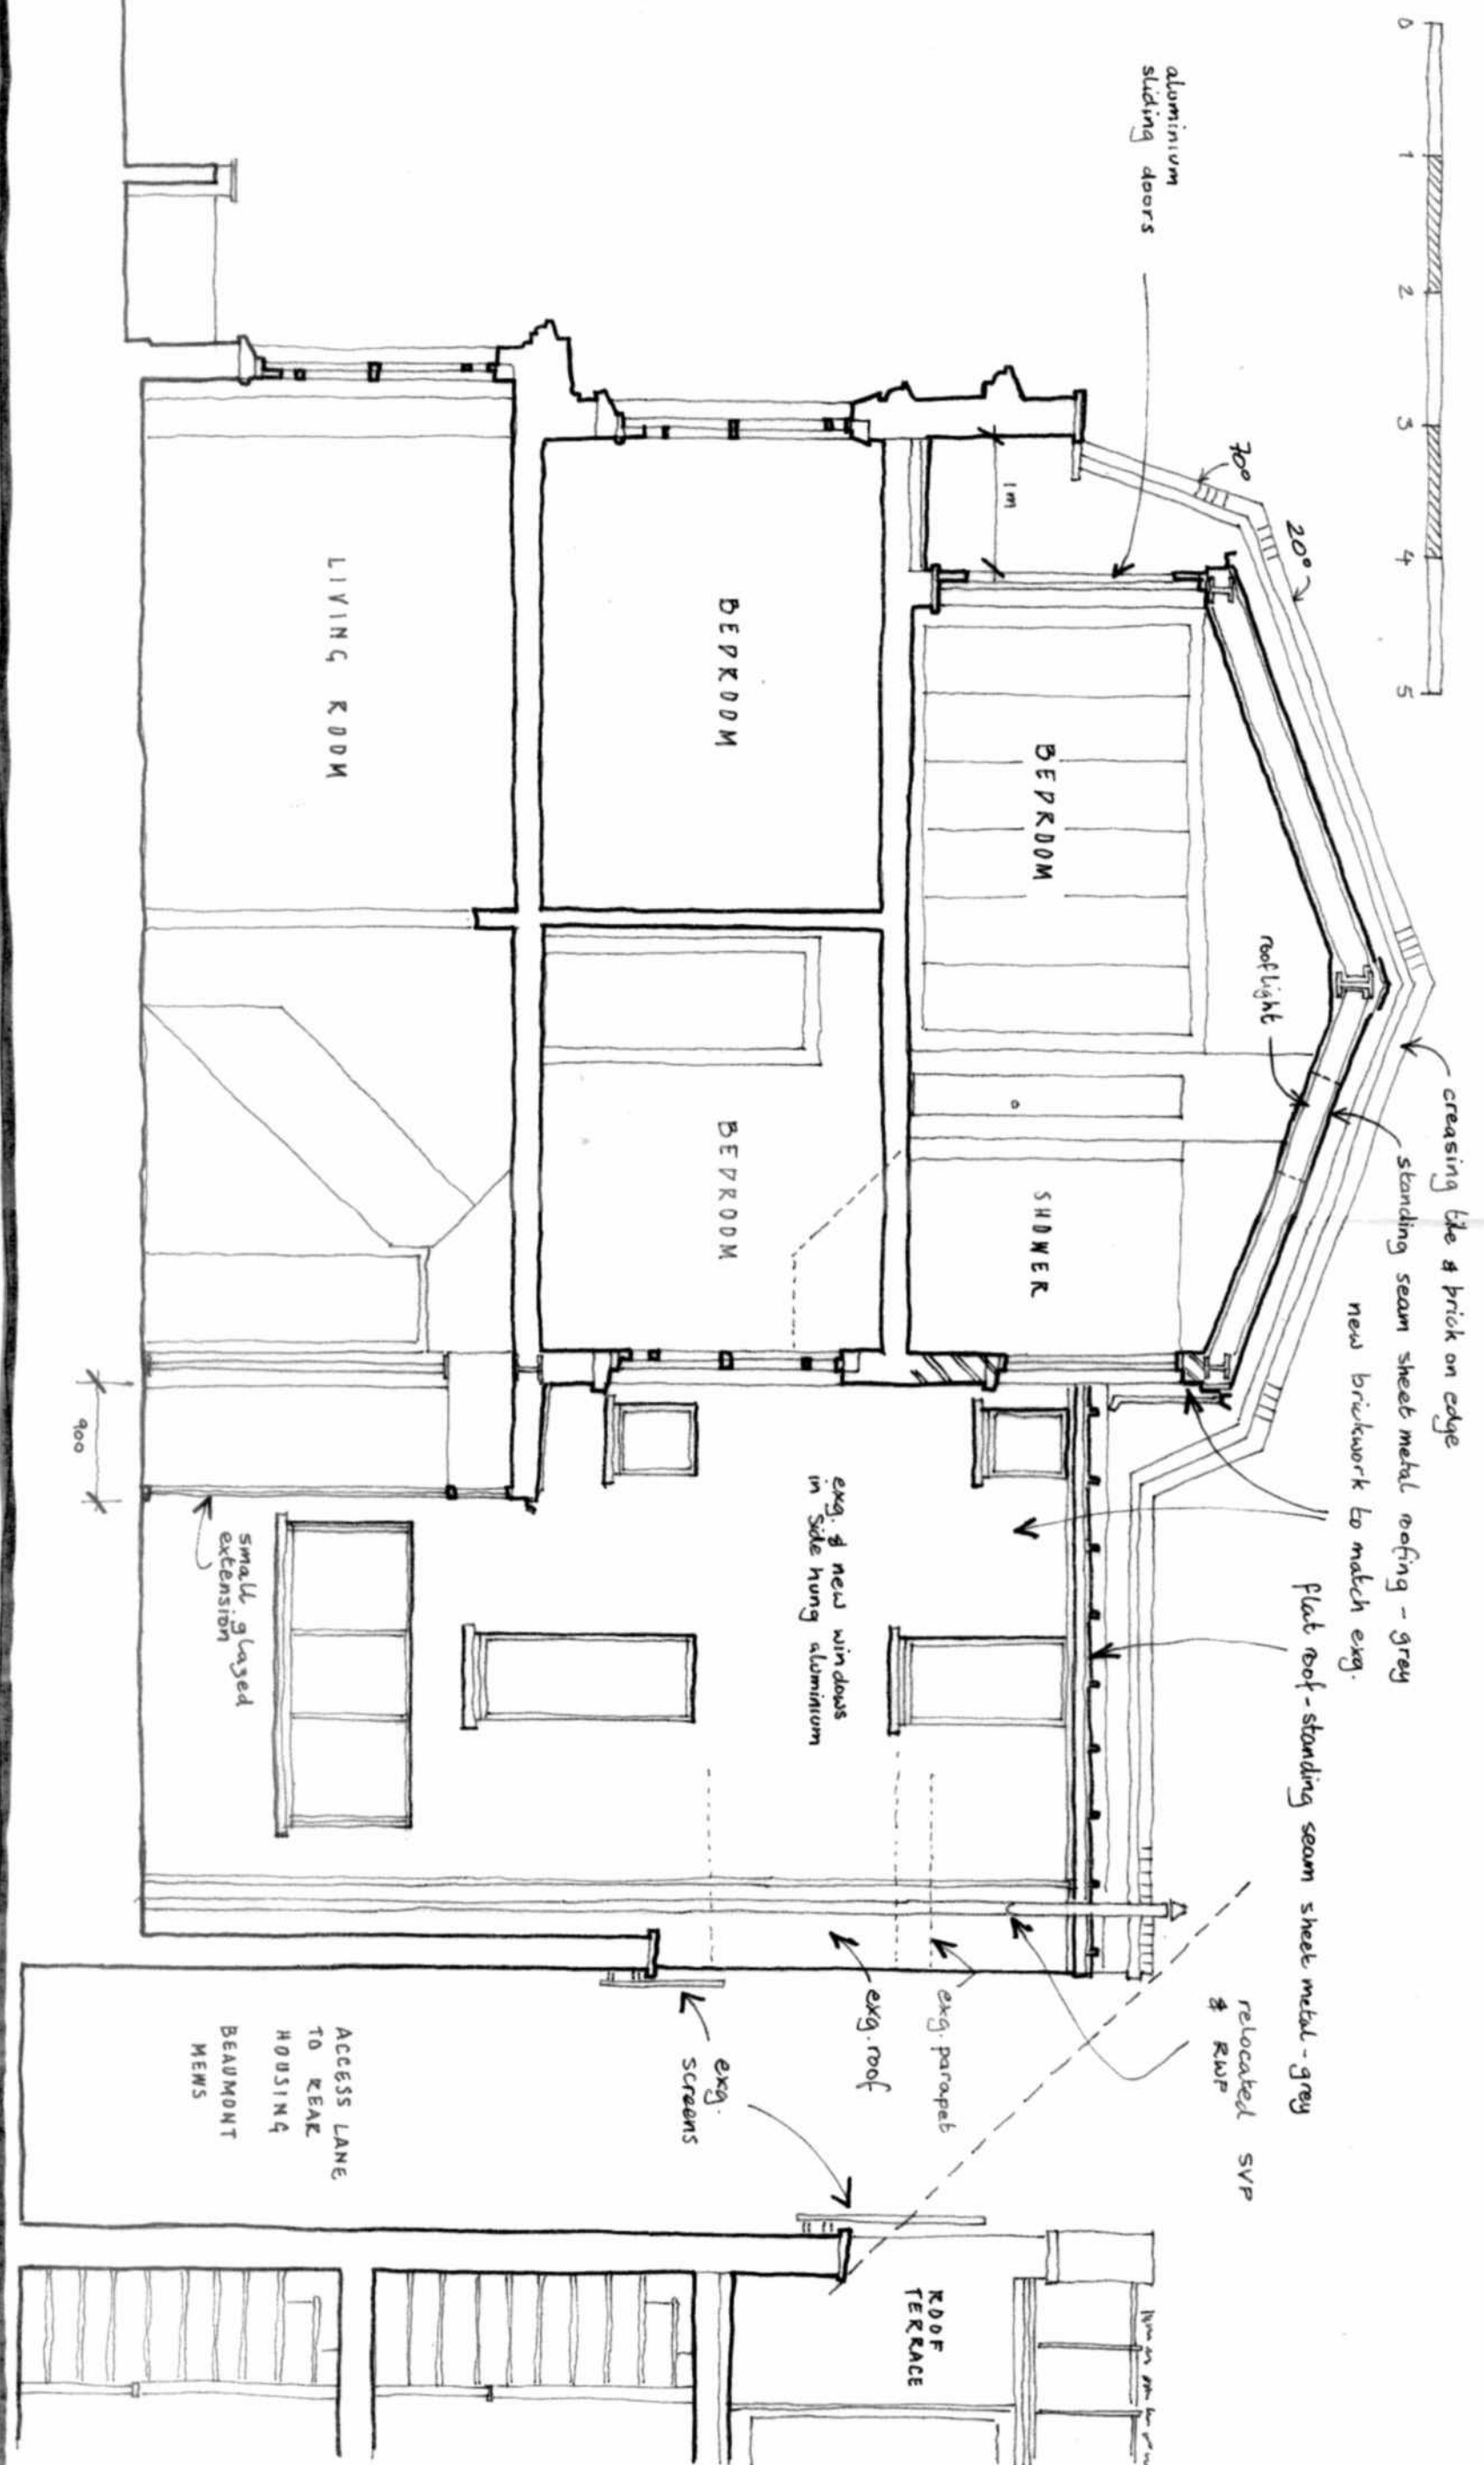

REVISIONS:

ION LANLOR ARCHITECTS

4 CHARLTON KING'S ROAD

PROPOSED SECTION


1: 50 @ A3 4 CKR/13

NOTE: 2 HOUSES SHOWN - BOTH ARE APPLYING FOR ROOF EXTENSIONS

NOTE: MAIN ELEVATION UNCHANGED

MATERIALS AT ROOF LEVEL:

- dark grey aluminium doors
- dark grey standing seam sheet metal roof
- party walls in brickwork to match exg.

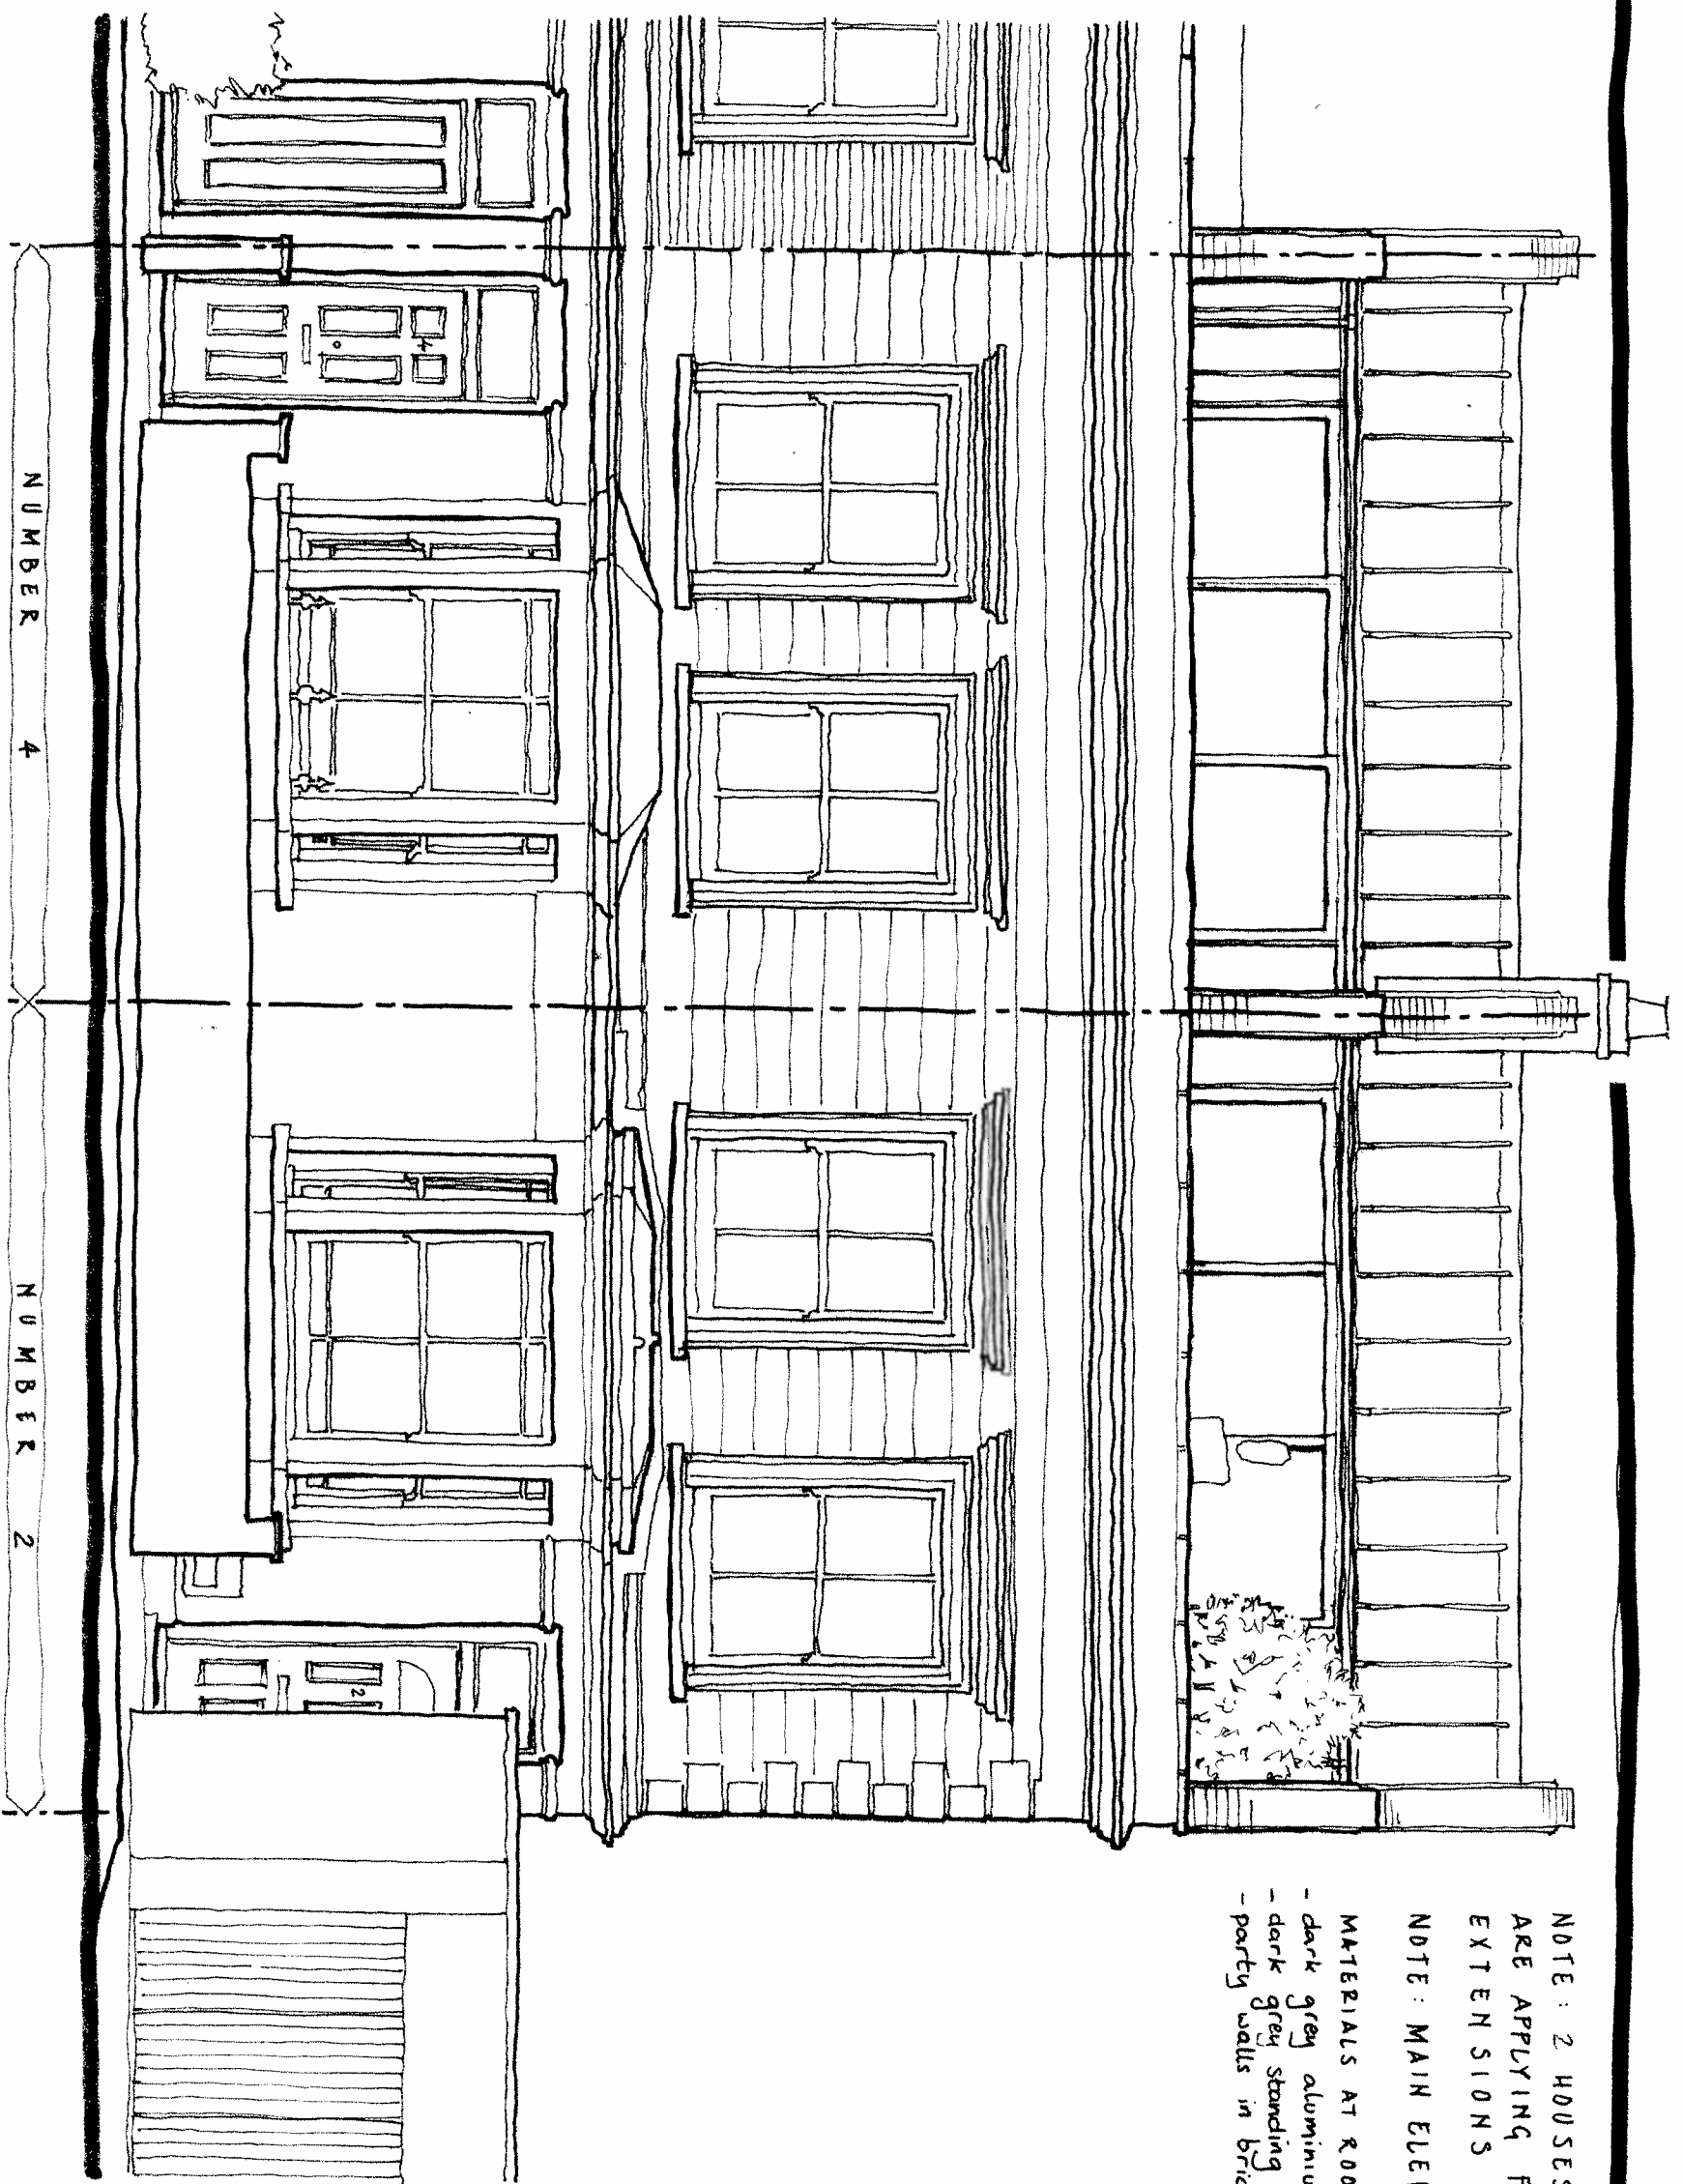

REVISIONS:

JON LAWLOR ARCHITECTS

2/4 CHARLTON KING'S ROAD

PROPOSED FRONT ELEVATION

1:50@ A3

2/4 CKR/11