


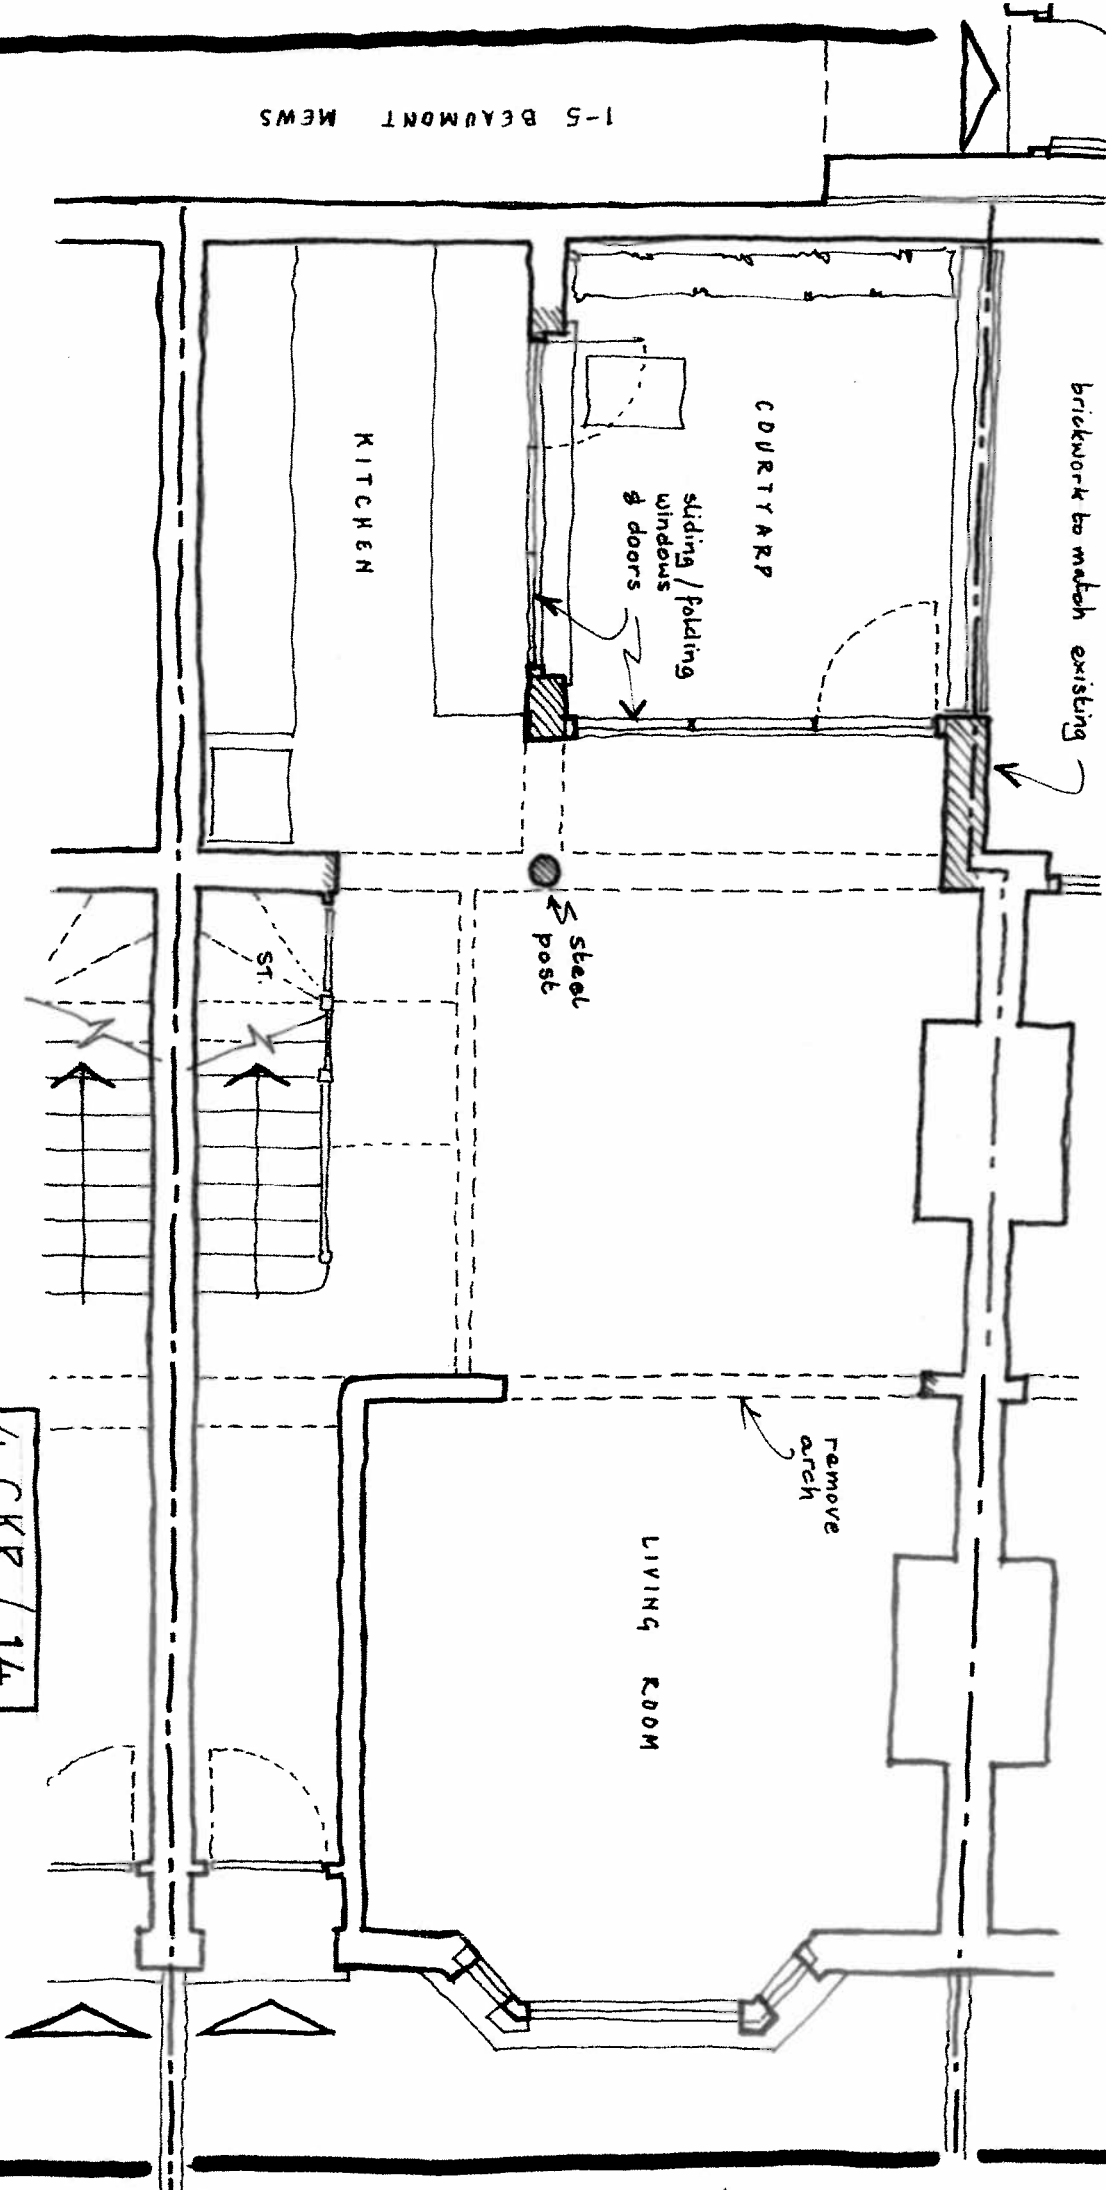

4 CKR / 14

No. 4 CHARLTON KING'S ROAD
OPTION 1 - GROUND FL. PLAN
1:50 @ A4
AUG 2016