


REVISIONS											
Date	Rev	By	Description	Date	Rev	By	Description	Date	Rev	By	Description
16.09.16	P1	GK	ISSUED FOR PLANNING								

SPPARC
 ARCHITECTURE
 N° 10 BAYLEY STREET
 BEDFORD SQUARE
 LONDON WC1B 3HB
 T +44 (0) 20 7734 4100
 F +44 (0) 20 7534 9930
 W www.spparcstudio.com


Job Title: 182 HIGH HOLBORN			Client: COVENT GARDEN INVESTMENT S.A.R.L.		
Drawing Title: EXISTING SECTION 01			Project No.: 1602		
Scale (at A1): 1:100	Date: 16.09.16	Drawn: GK	Dwg No.: HH-E-26-MF-01-01	Rev.: P1	
Checked: TDM					

SECTION

PLANNING

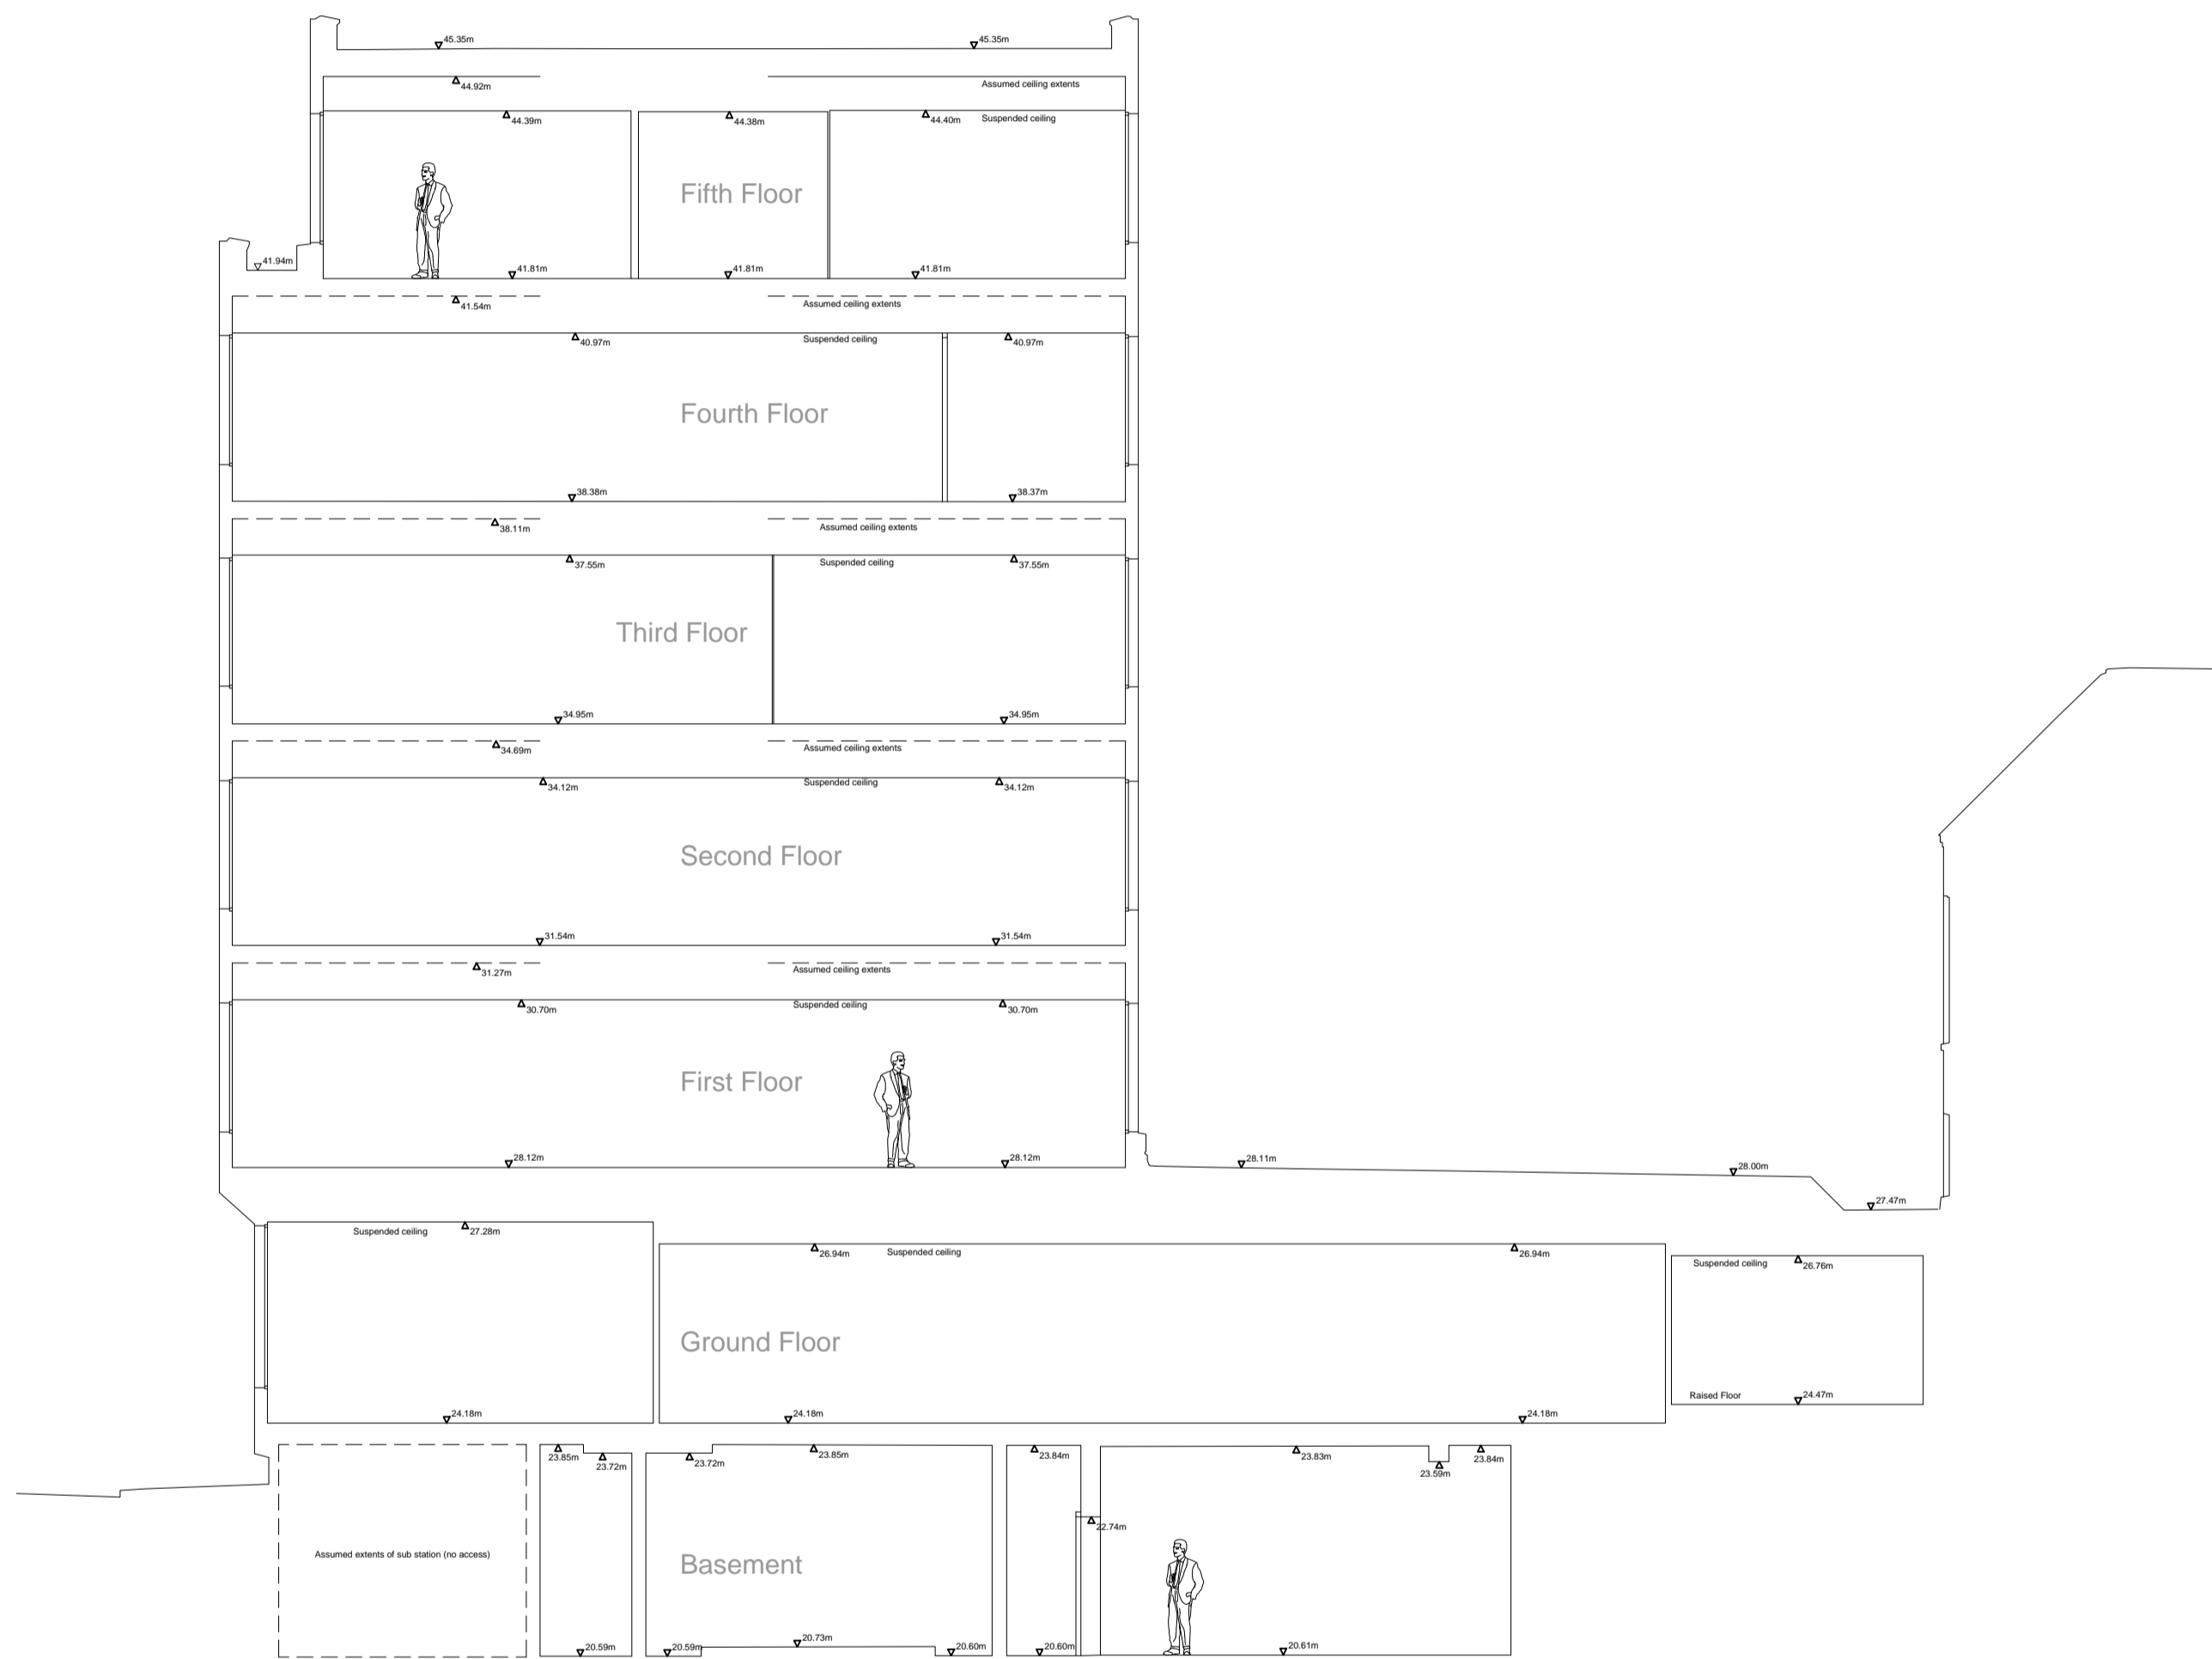

S2 PROPOSED SECTION 2
SCALE 1:100

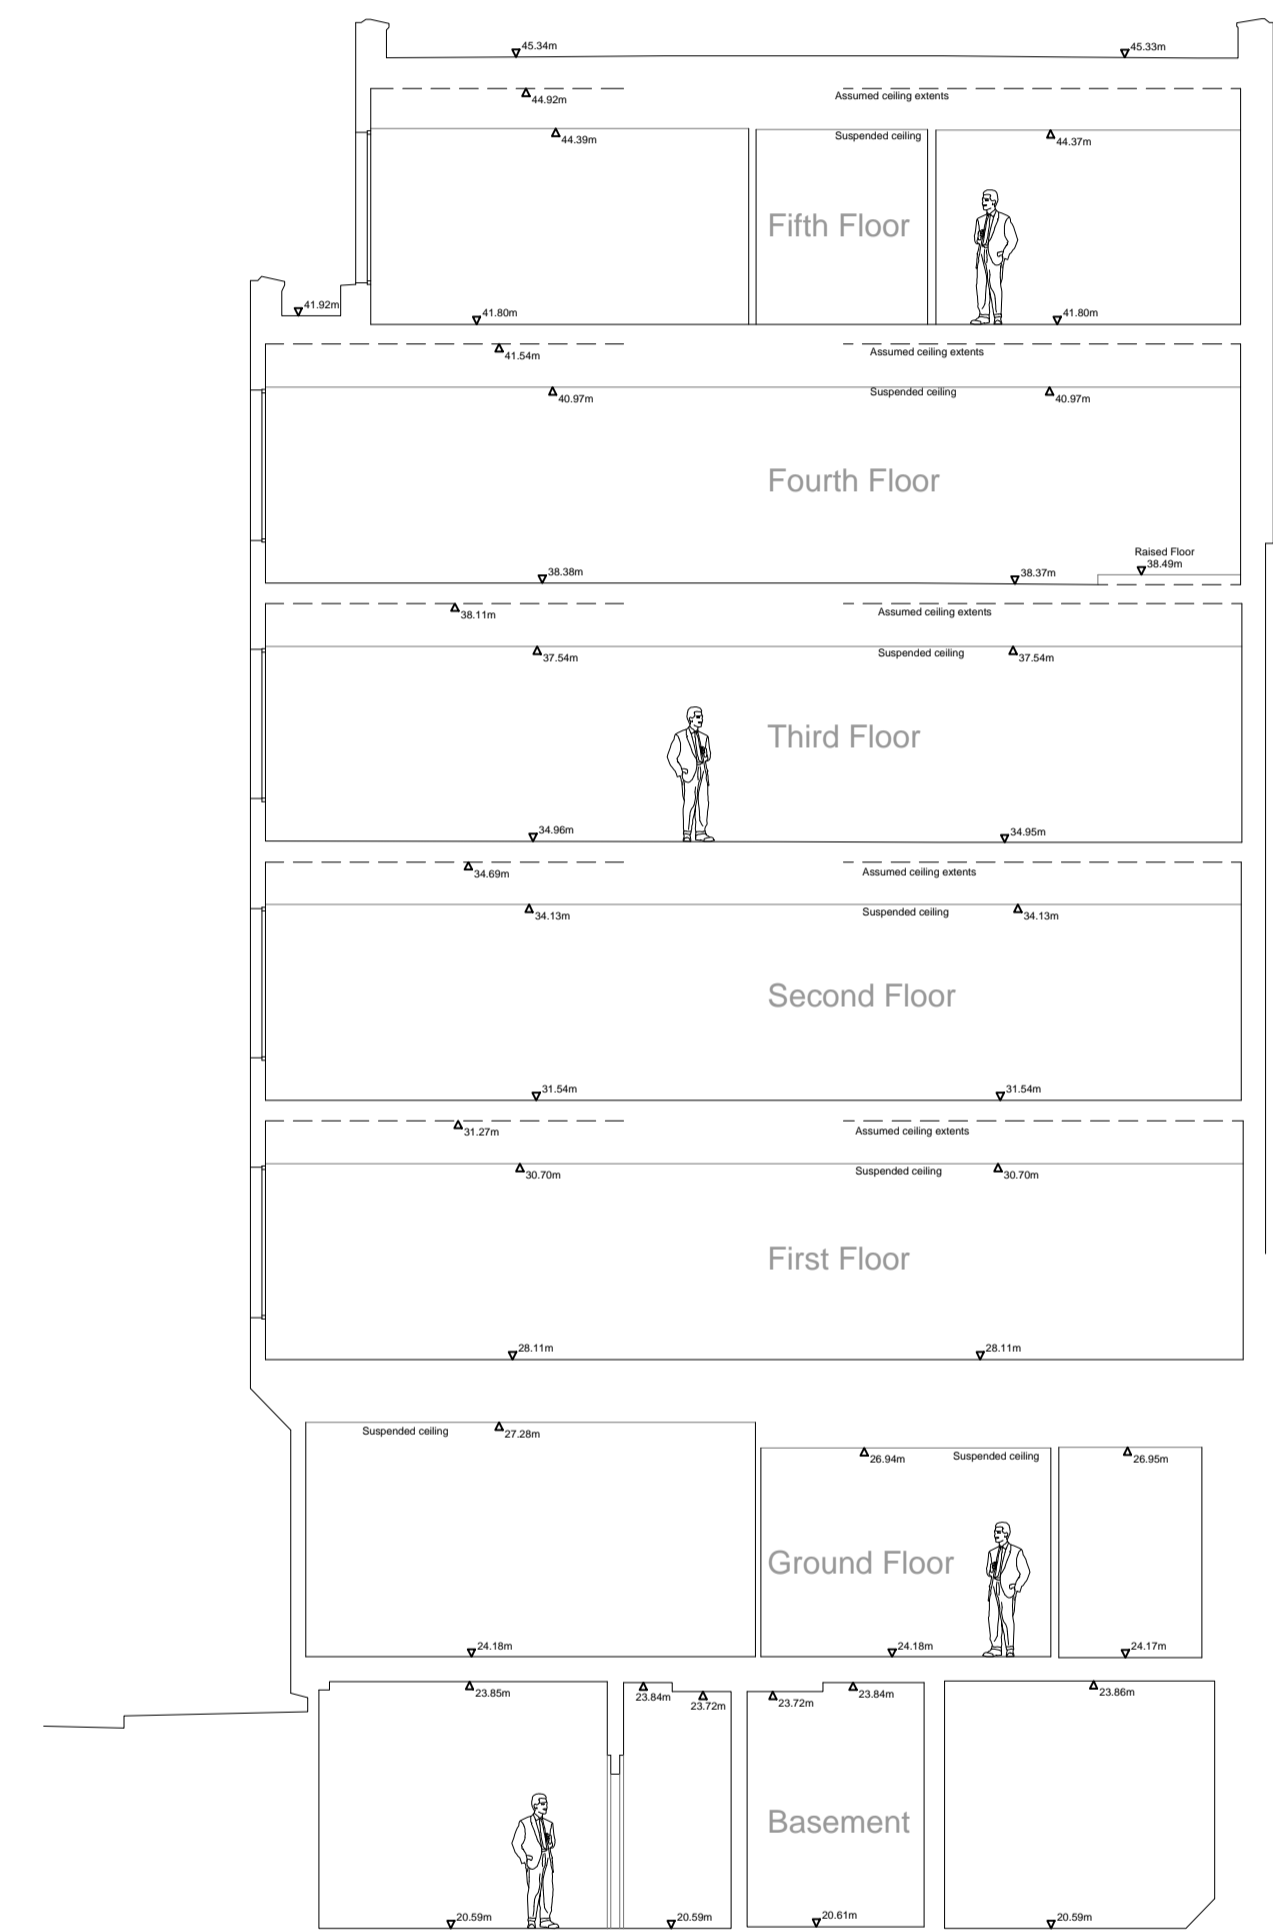

S3 PROPOSED SECTION 3
SCALE 1:100

REVISIONS				REVISIONS				REVISIONS			
Date	Rev	By	Description	Date	Rev	By	Description	Date	Rev	By	Description
16.09.16	P1	GK	ISSUED FOR PLANNING								

SPPARC
ARCHITECTURE
N° 10 BAYLEY STREET
BEDFORD SQUARE
LONDON WC1B 3HB
T +44 (0) 20 7734 4100
F +44 (0) 20 7534 9930
W www.spparcstudio.com

Job Title	182 HIGH HOLBORN		
Drawing Title	EXISTING SECTIONS 02 & 03		
Client	COVENT GARDEN INVESTMENT S.A.R.L.		
Scale (at A1)	Date	Drawn	Checked
1:100	16.09.16	GK	TDM
Project No.	Dwg No.	Rev.	
1602	HH-E-26-MF-01-02	P1	