


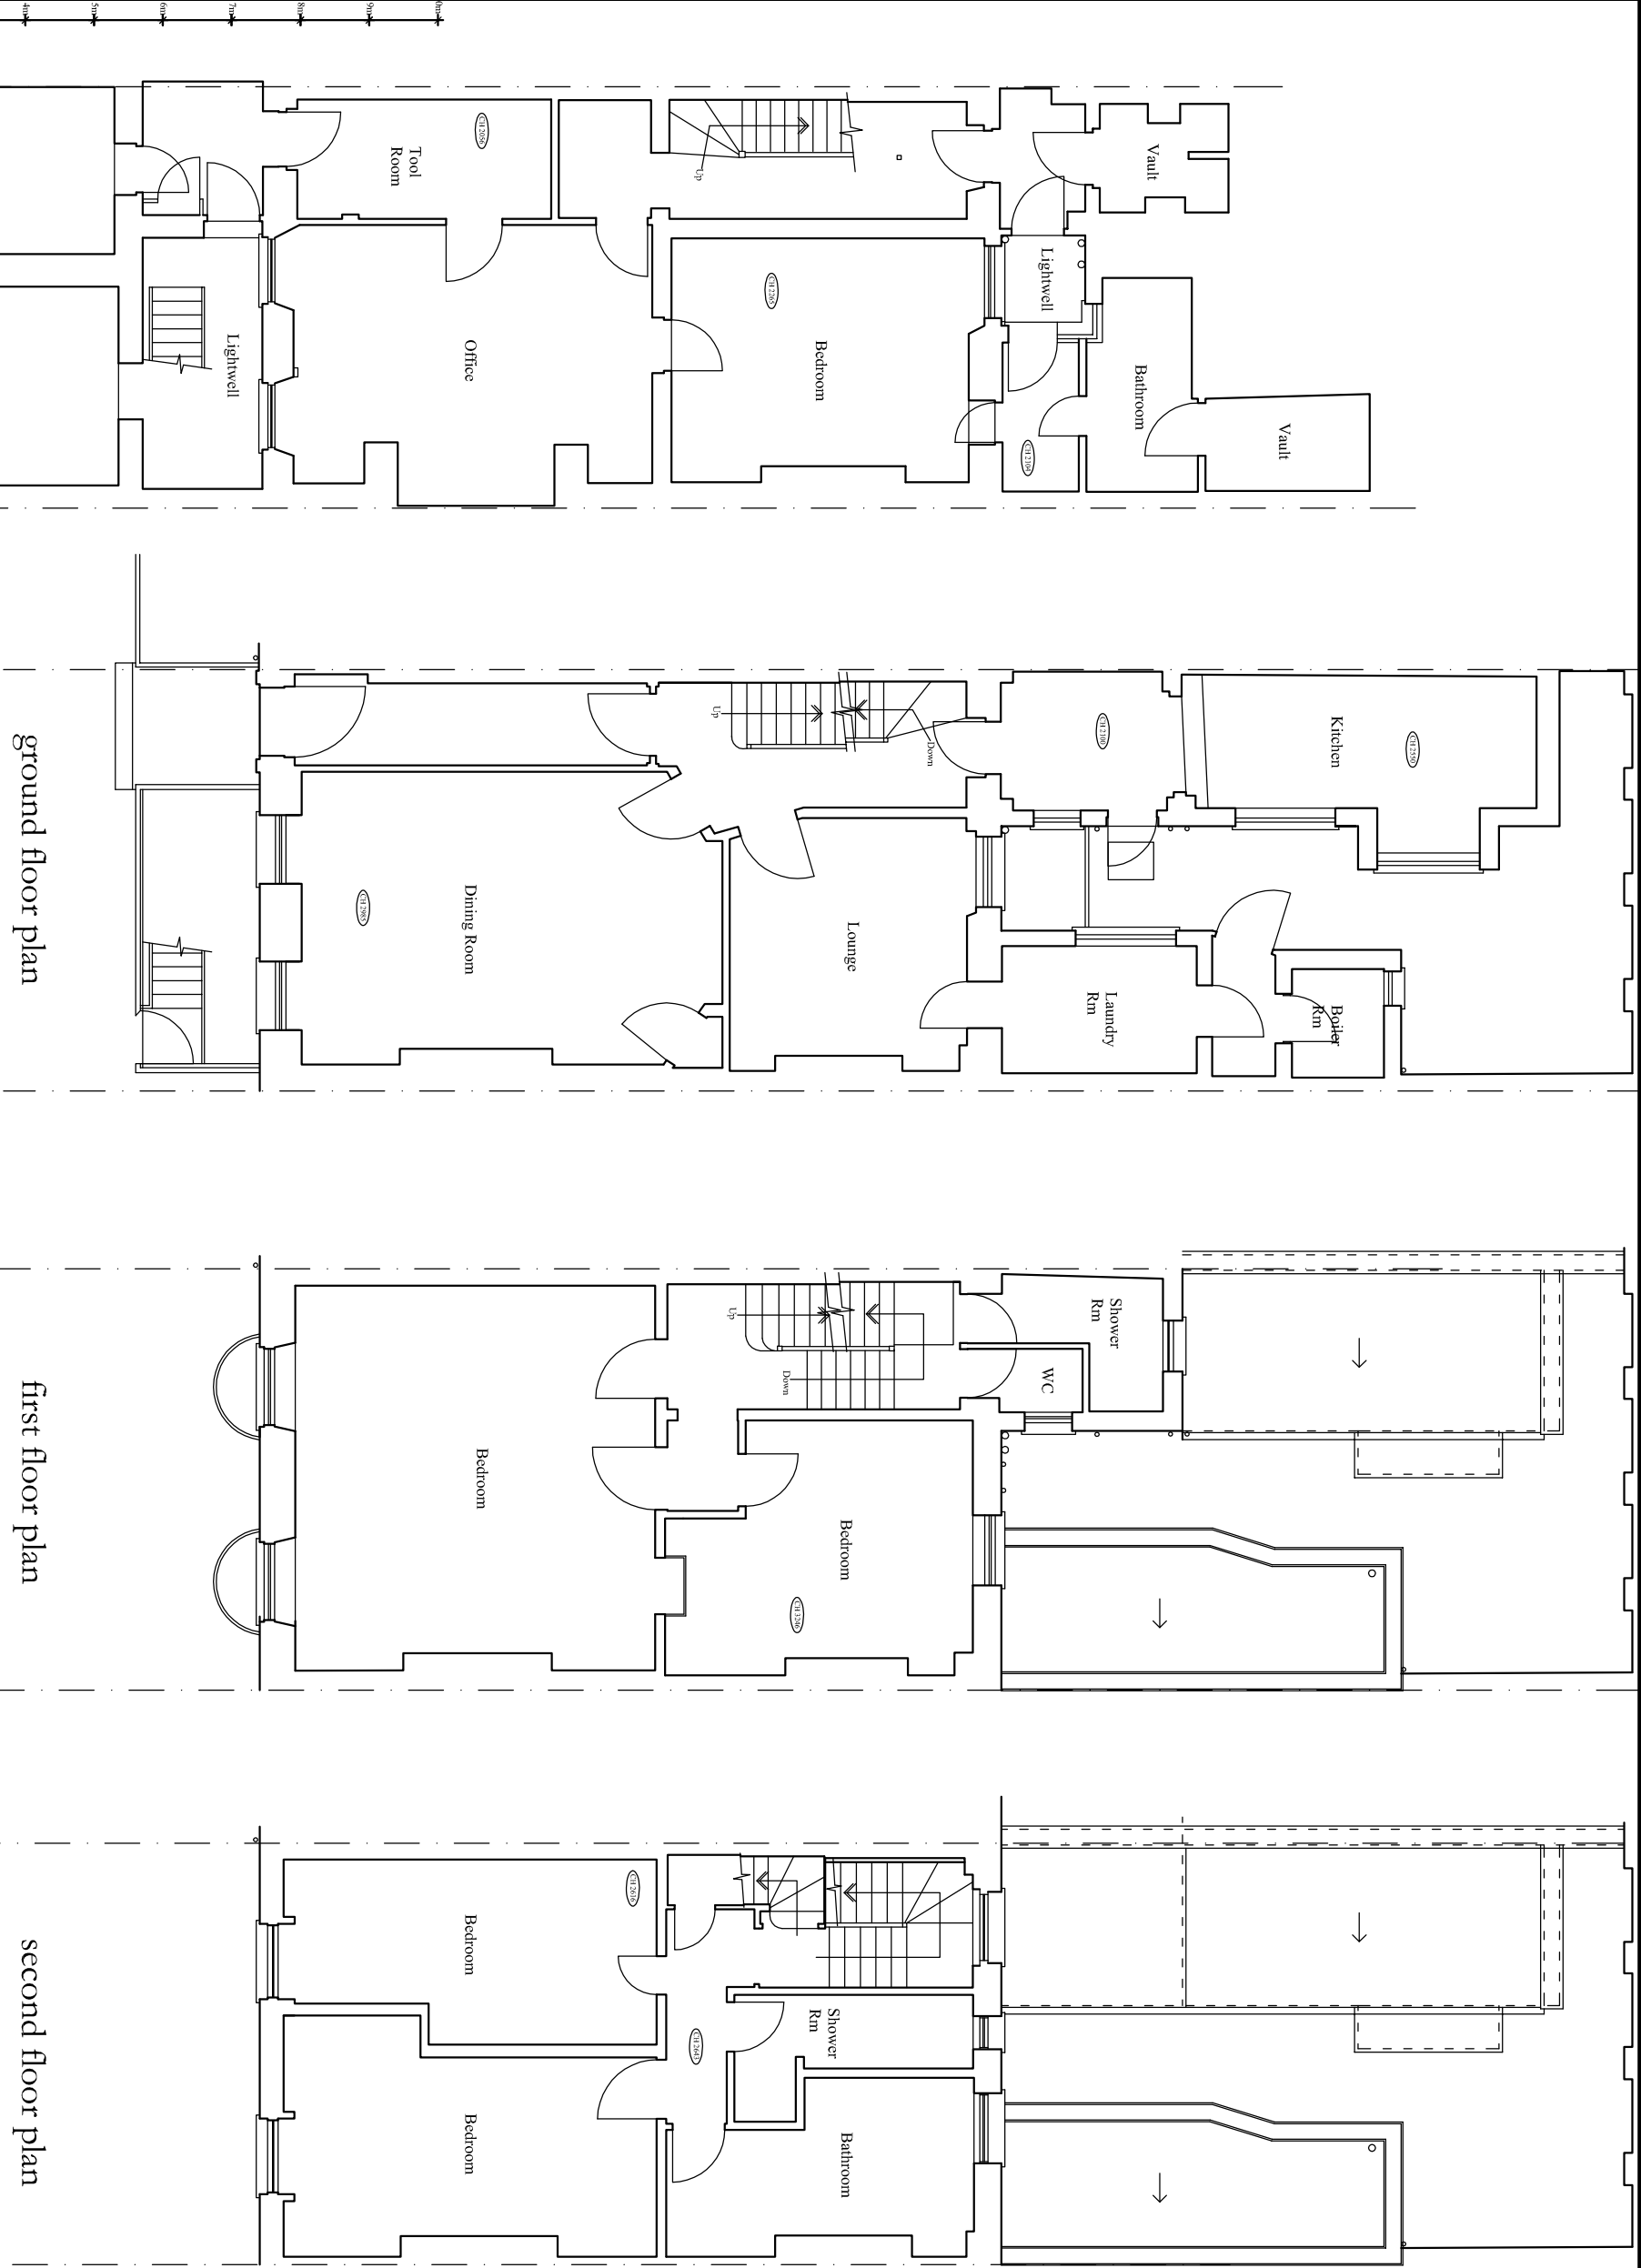

project	
Survey as existing	
site	
35 Doughty Street, London, WC1	
date	scale
August 2016	1:100 @ A3
JOHN PERKIN & SONS Ltd	
BUILDING SURVEYORS & DESIGNERS	
585 Great Lane, Widdoware Hill, London N21 7QS	
Tel: 0208 344 0334 Fax: 0208 392 0995	
© John Perkin & Sons Ltd 2016	
All dimensions are to be checked on site.	
drawing number	
2715/1	