
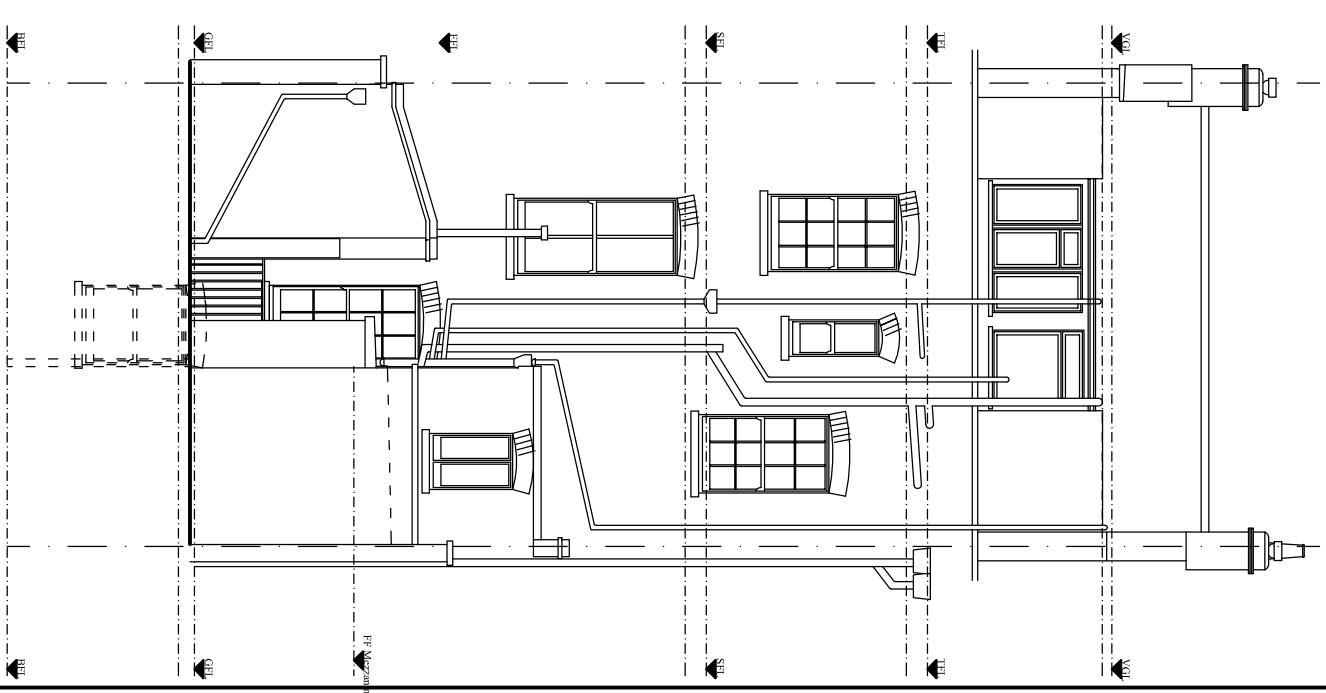
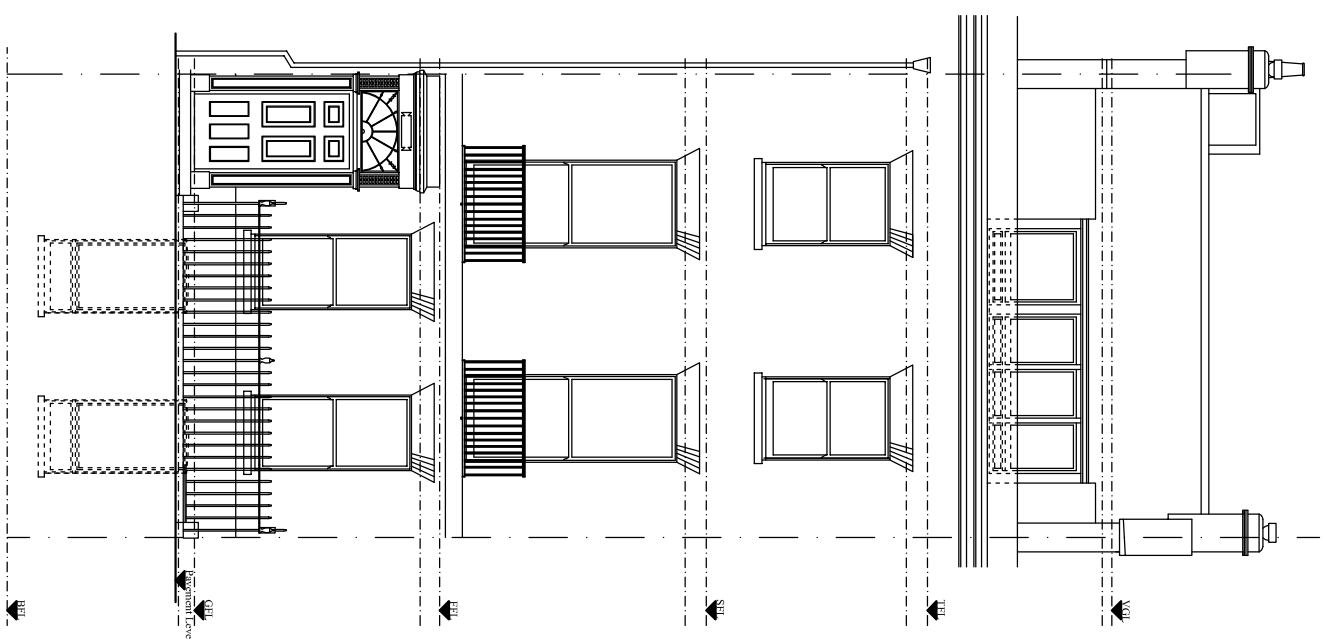
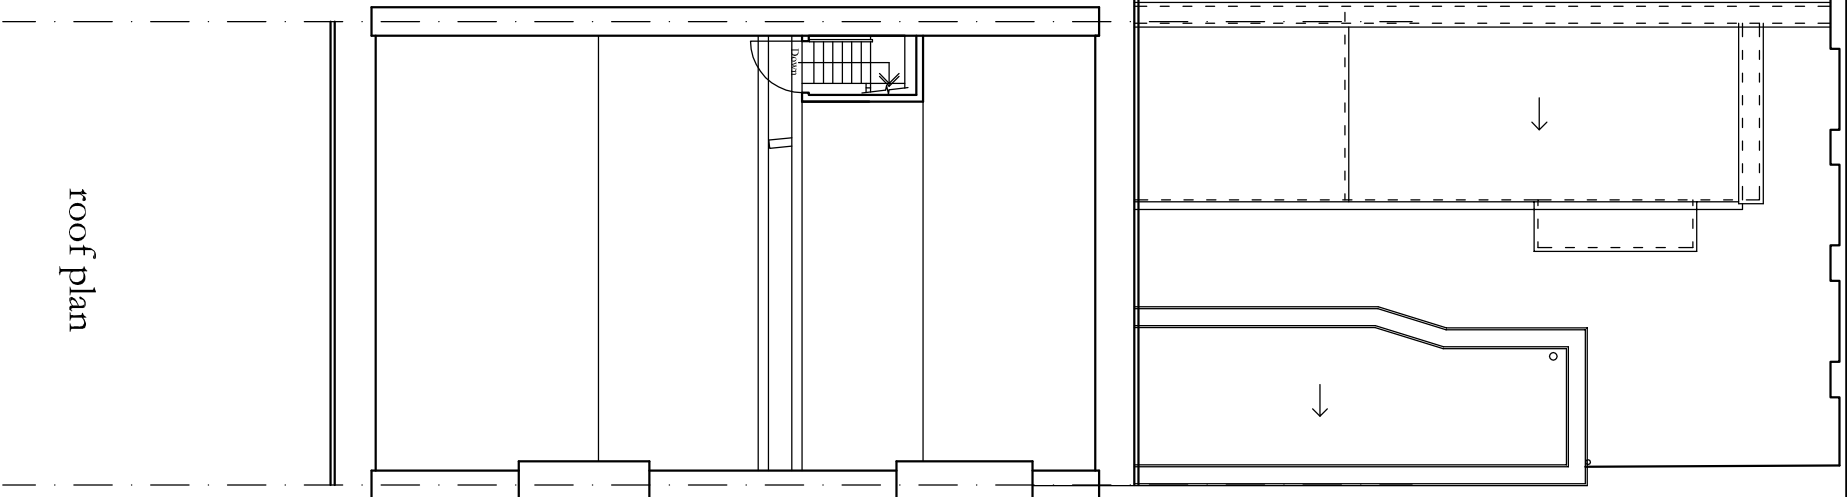


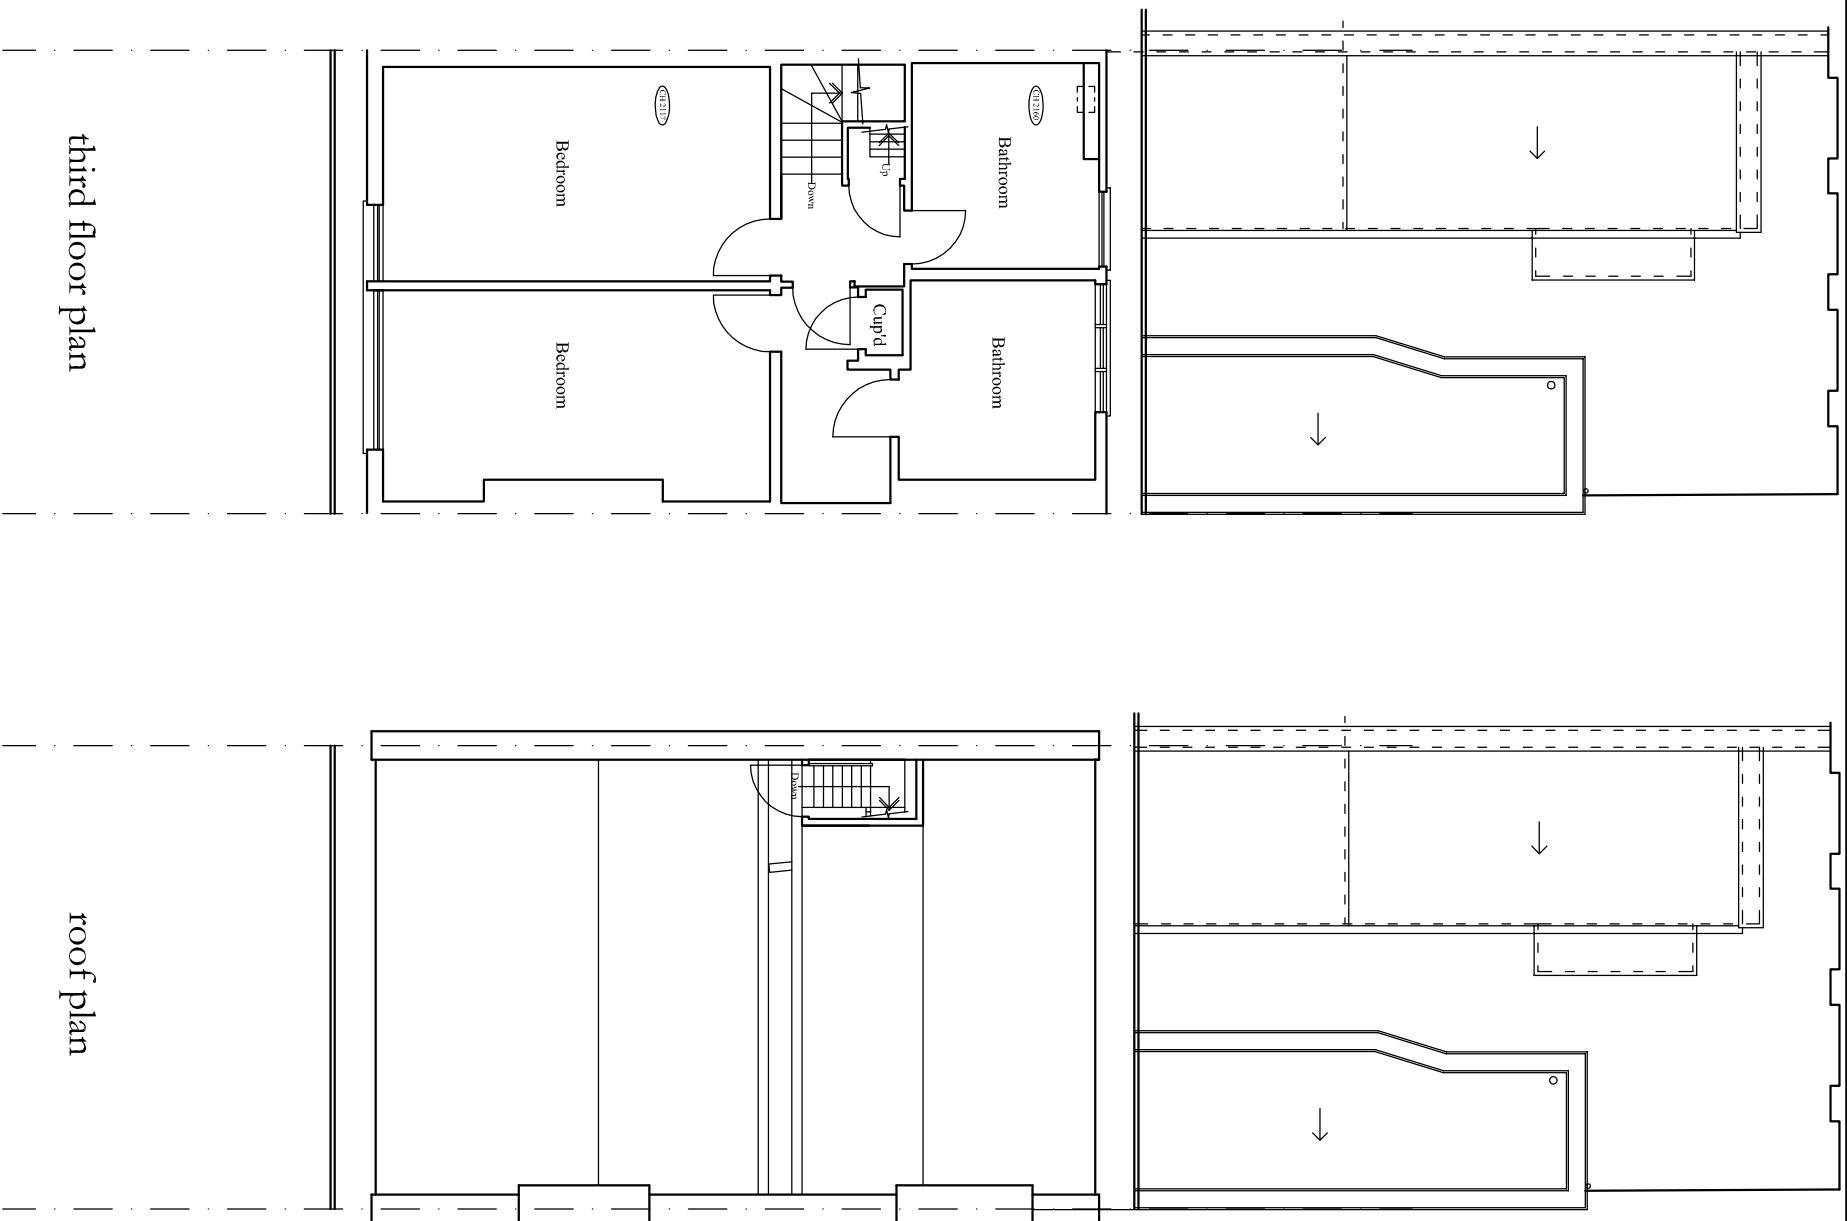

project	
Survey as existing	
Site	
35 Doughty Street, London, WC1	
date	scale
August 2016	1:100 @ A3
JOHN PERRIN & SONS Ltd	
BUILDING SURVEYORS & DESIGNERS	
588 Great Portland Street, London, W1T 2QS	
Tel: 0208 564 0334 Fax: 0208 392 0956	
e: john.perrin & sons Ltd@ps	
All dimensions are to be checked on site.	
drawing number	
2715/2	