


GROUND FLOOR PLAN as existing

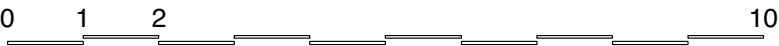

© 2015 Syte Architects Limited

drawing is copyright

use figured dimensions - do not scale dimensions from drawing

if the drawing exceeds the quantities in any way the architects are to be informed before work is commenced

drawing to be read in conjunction with structural engineer's drawings and specification

PLANNING ISSUE

revision notes

P1: 19.02.16 Initial Planning Issue

P2: 15.09.16 Added Section B for Walkway Planning Issue



83-84 Berwick Street London W1F 8TS T 020 7734 8310 F 020 7734 8301

client

Sarah Eglise


project

Fitzroy Yard
Primrose Hill
London NW1


drawing title

Ground Floor Plan
as existing

date	drawn by	revision
Feb 2016	OB	P2
scale	checked by	drawing
1:100@A3 OB		242.101

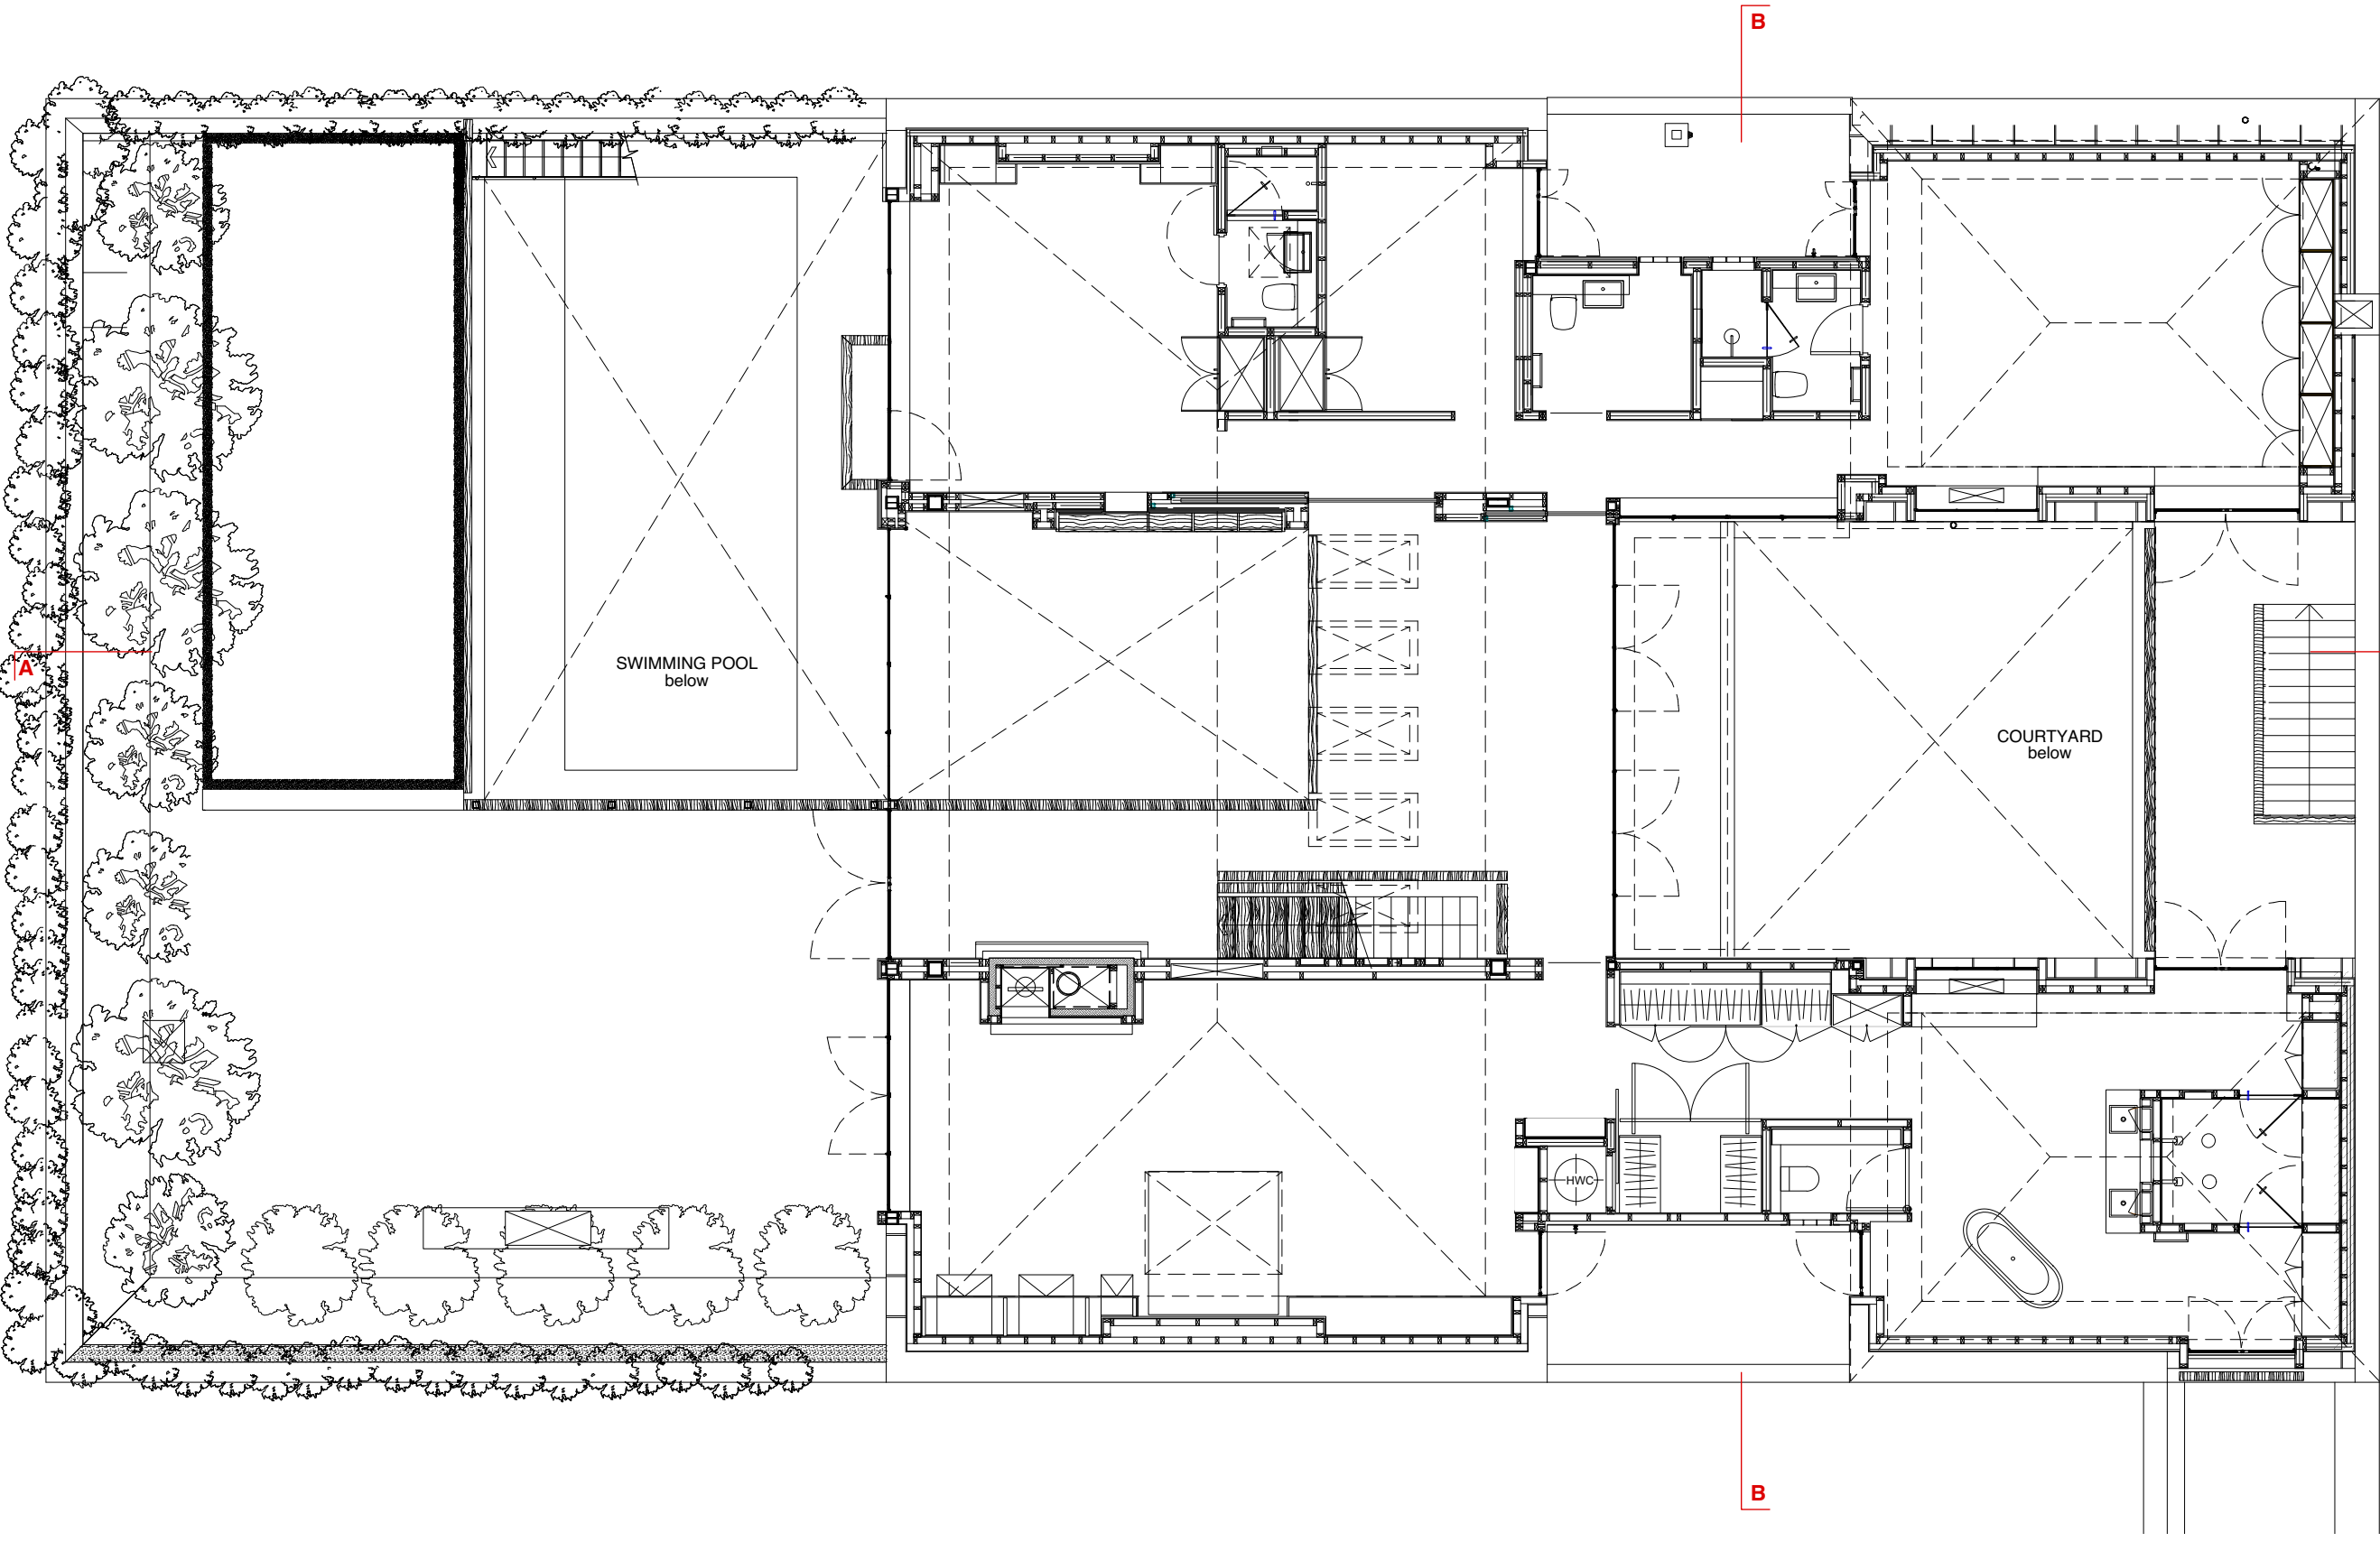

FIRST FLOOR PLAN as existing

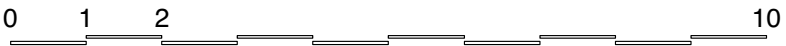

© 2015 Syte Architects Limited
drawing is copyright
use figured dimensions - do not scale dimensions from drawing
if the drawing exceeds the quantities in any way the architects are to be informed before work is commenced
drawing to be read in conjunction with structural engineer's drawings and specification

PLANNING ISSUE

revision notes
P1: 19.02.16 Initial Planning Issue
P2: 15.09.16 Added Section B for Walkway Planning Issue

syte
ARCHITECTS

83-84 Berwick Street London W1F 8TS T 020 7734 8310 F 020 7734 8301

client

Sarah Eglise


project

Fitzroy Yard
Primrose Hill
London NW1


drawing title

First Floor Plan
as existing

date	drawn by	revision
Feb 2016	OB	P2
scale	checked by	drawing
1:100@A3 OB		242.102

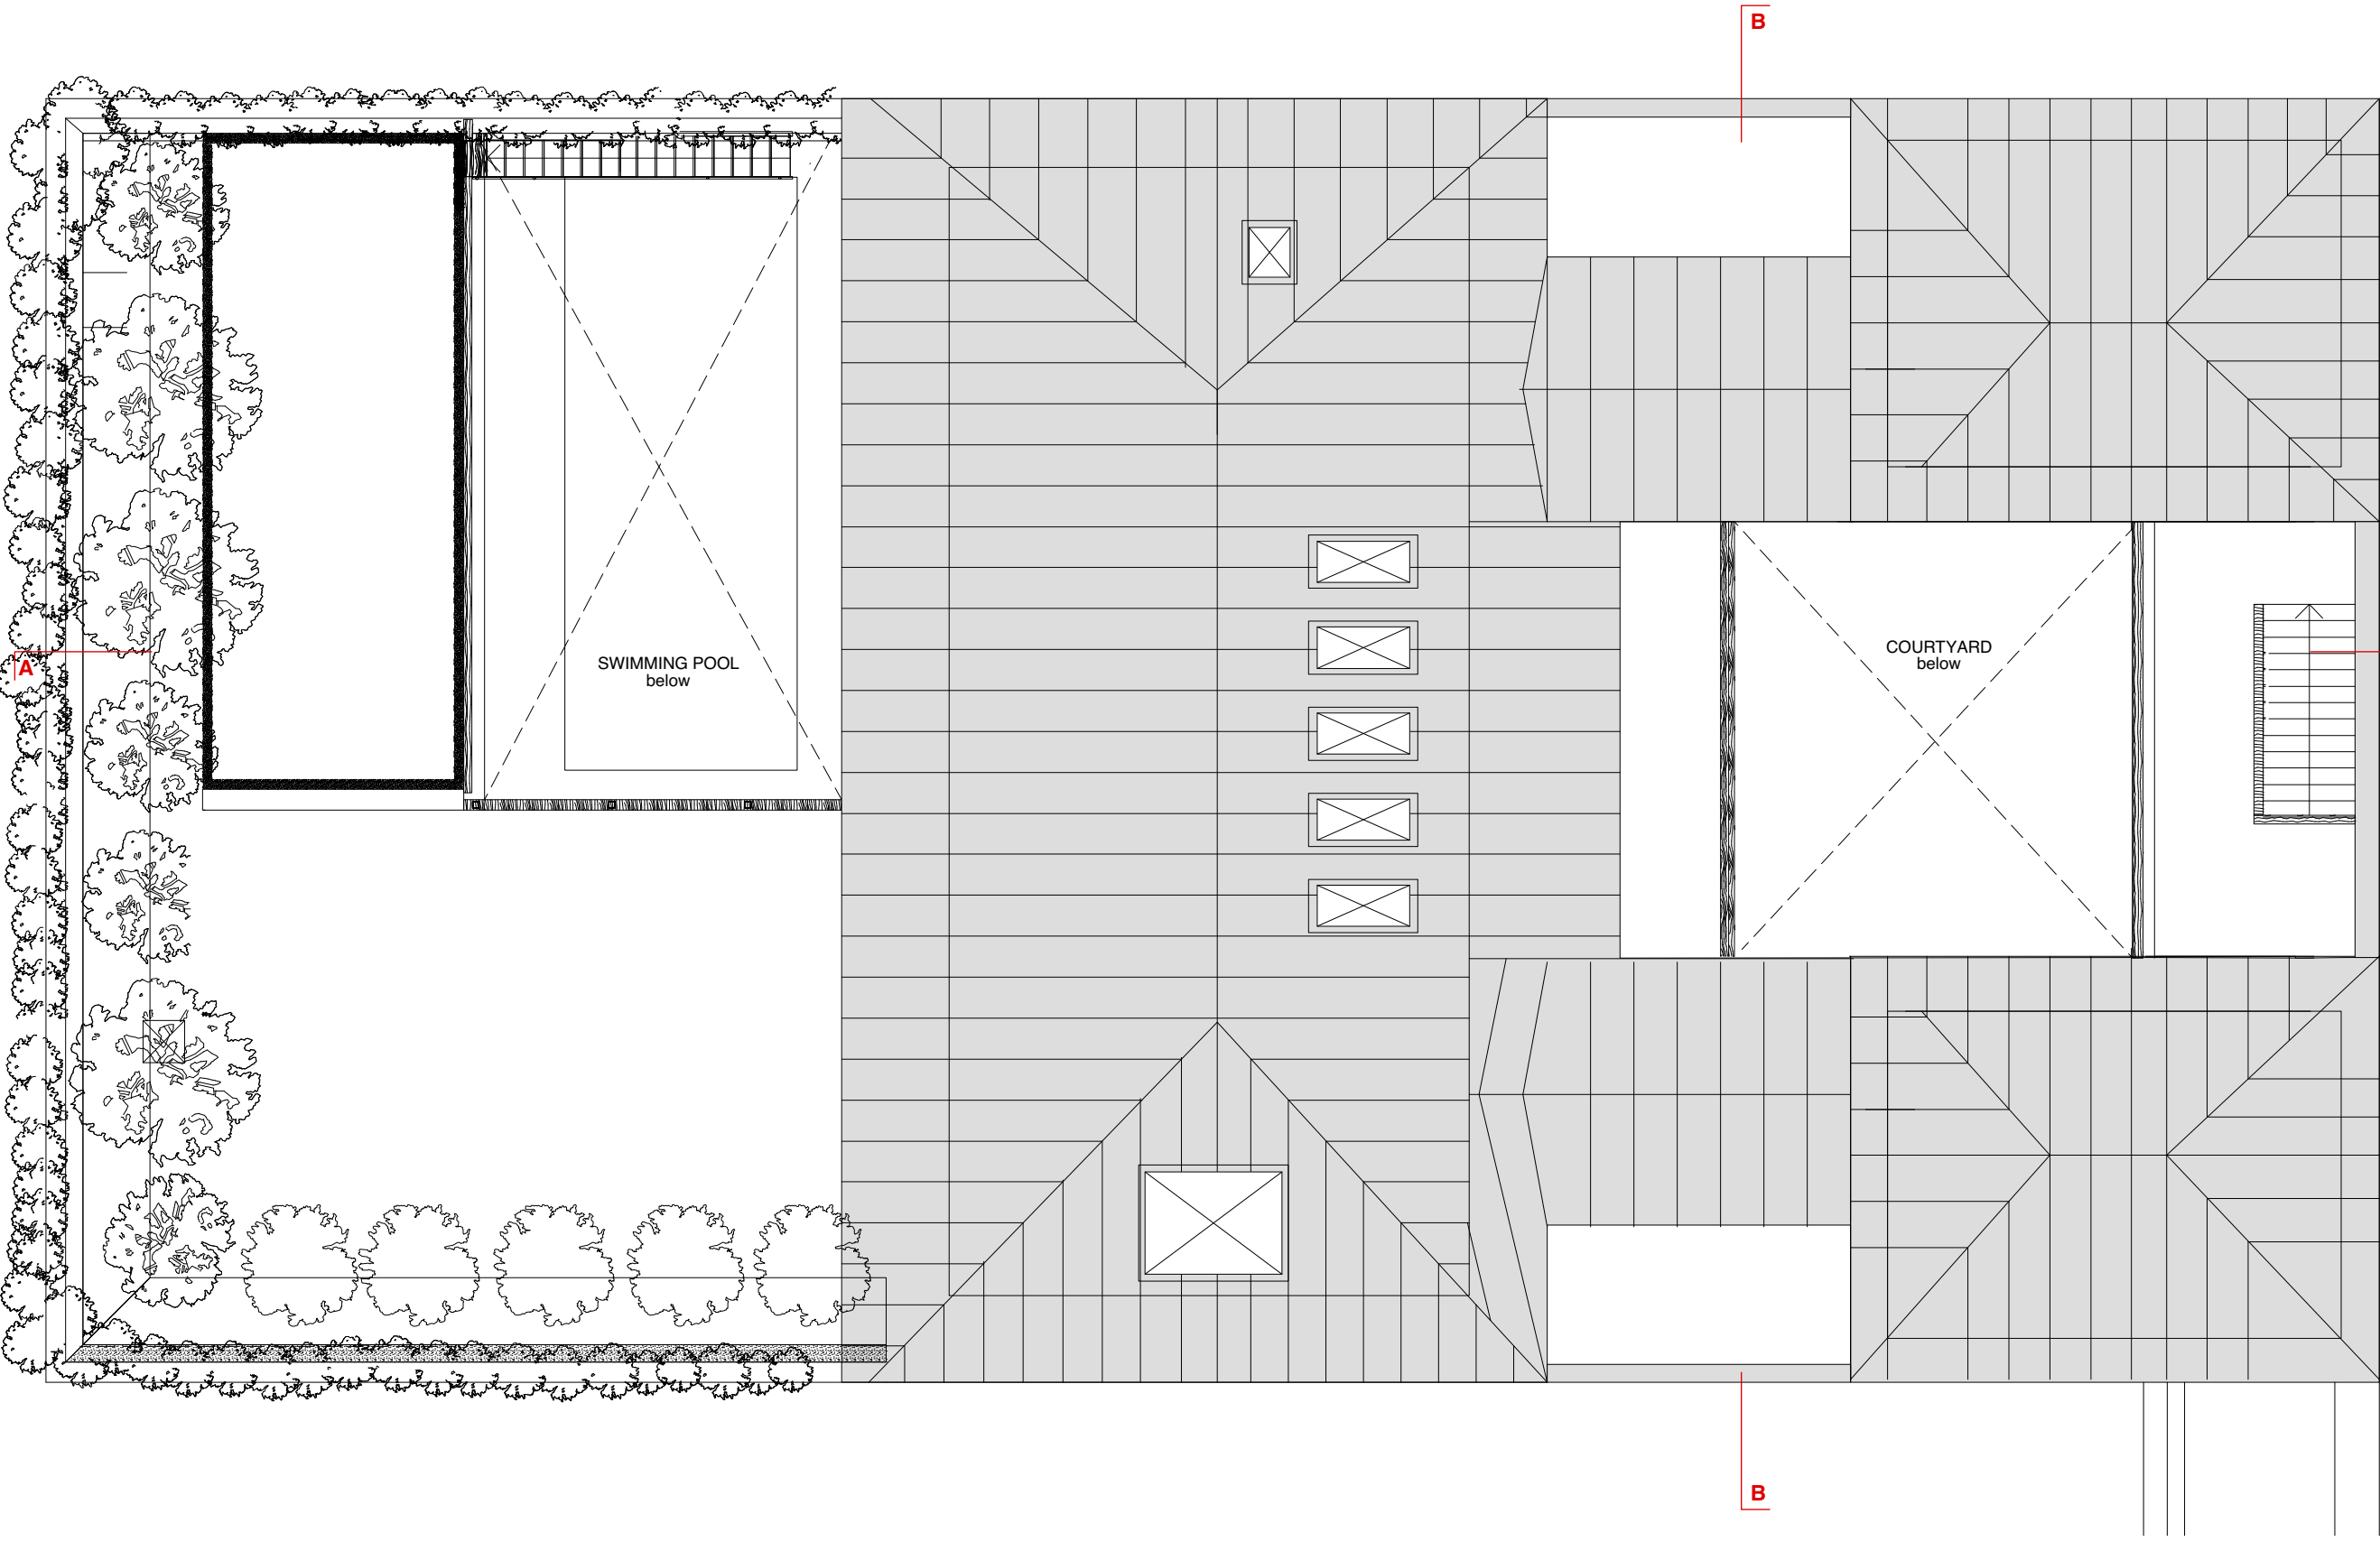

ROOF PLAN as existing

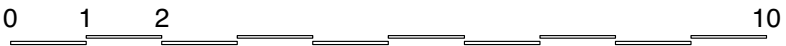

© 2015 Syte Architects Limited

drawing is copyright

use figured dimensions - do not scale dimensions from drawing

if the drawing exceeds the quantities in any way the architects are to be informed before work is commenced

drawing to be read in conjunction with structural engineer's drawings and specification

PLANNING ISSUE

revision notes

P1: 05.09.16 Initial Planning Issue

P2: 15.09.16 Added Section B for Walkway Planning Issue

syte
ARCHITECTS

83-84 Berwick Street London W1F 8TS T 020 7734 8310 F 020 7734 8301

client

Sarah Eglise

project

Fitzroy Yard
Primrose Hill
London NW1

drawing title

Roof Plan
as existing

date	drawn by	revision
Feb 2016	OB	P2
scale	checked by	drawing
1:100@A3 OB		242.103

© 2015 Syte Architects Limited

drawing is copyright

use figured dimensions - do not scale dimensions from drawing

if the drawing exceeds the quantities in any way the architects are to be informed before work is commenced

drawing to be read in conjunction with structural engineer's drawings and specification

PLANNING ISSUE

revision notes

P1: 19.02.16 Initial Planning Issue

P2: 15.09.16 Walkway Planning Issue

syte
ARCHITECTS

83-84 Berwick Street London W1F 8TS T 020 7734 8310 F 020 7734 8301

client

Sarah Eglise

project

Fitzroy Yard
Primrose Hill
London NW1

drawing title

Section AA
as existing

date	drawn by	revision
Feb 2016	OB	P2
scale	checked by	drawing
1:100@A3 OB		242.110


Copper cladding to roof

Timber balustrade

COURTYARD

SWIMMING POOL

SECTION AA as existing

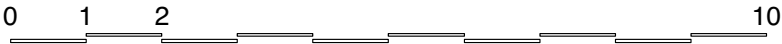

SECTION BB as existing



0 1 2 10

© 2015 Syte Architects Limited
drawing is copyright
use figured dimensions - do not scale dimensions from drawing
if the drawing exceeds the quantities in any way the architects are to be informed before work is commenced
drawing to be read in conjunction with structural engineer's drawings and specification

PLANNING ISSUE

revision notes
P1: 15.09.16 Initial Planning Issue

syte
ARCHITECTS

83-84 Berwick Street London W1F 8TS T 020 7734 8310 F 020 7734 8301

client

Sarah Eglise

project

Fitzroy Yard
Primrose Hill
London NW1

drawing title

Section BB
as existing

date	drawn by	revision
Feb 2016	OB	P1
scale	checked by	drawing
1:100@A3 OB		242.110