



10cm


10cm SCALE WITH CAUTION use both scale bars to check for reduction or distortion

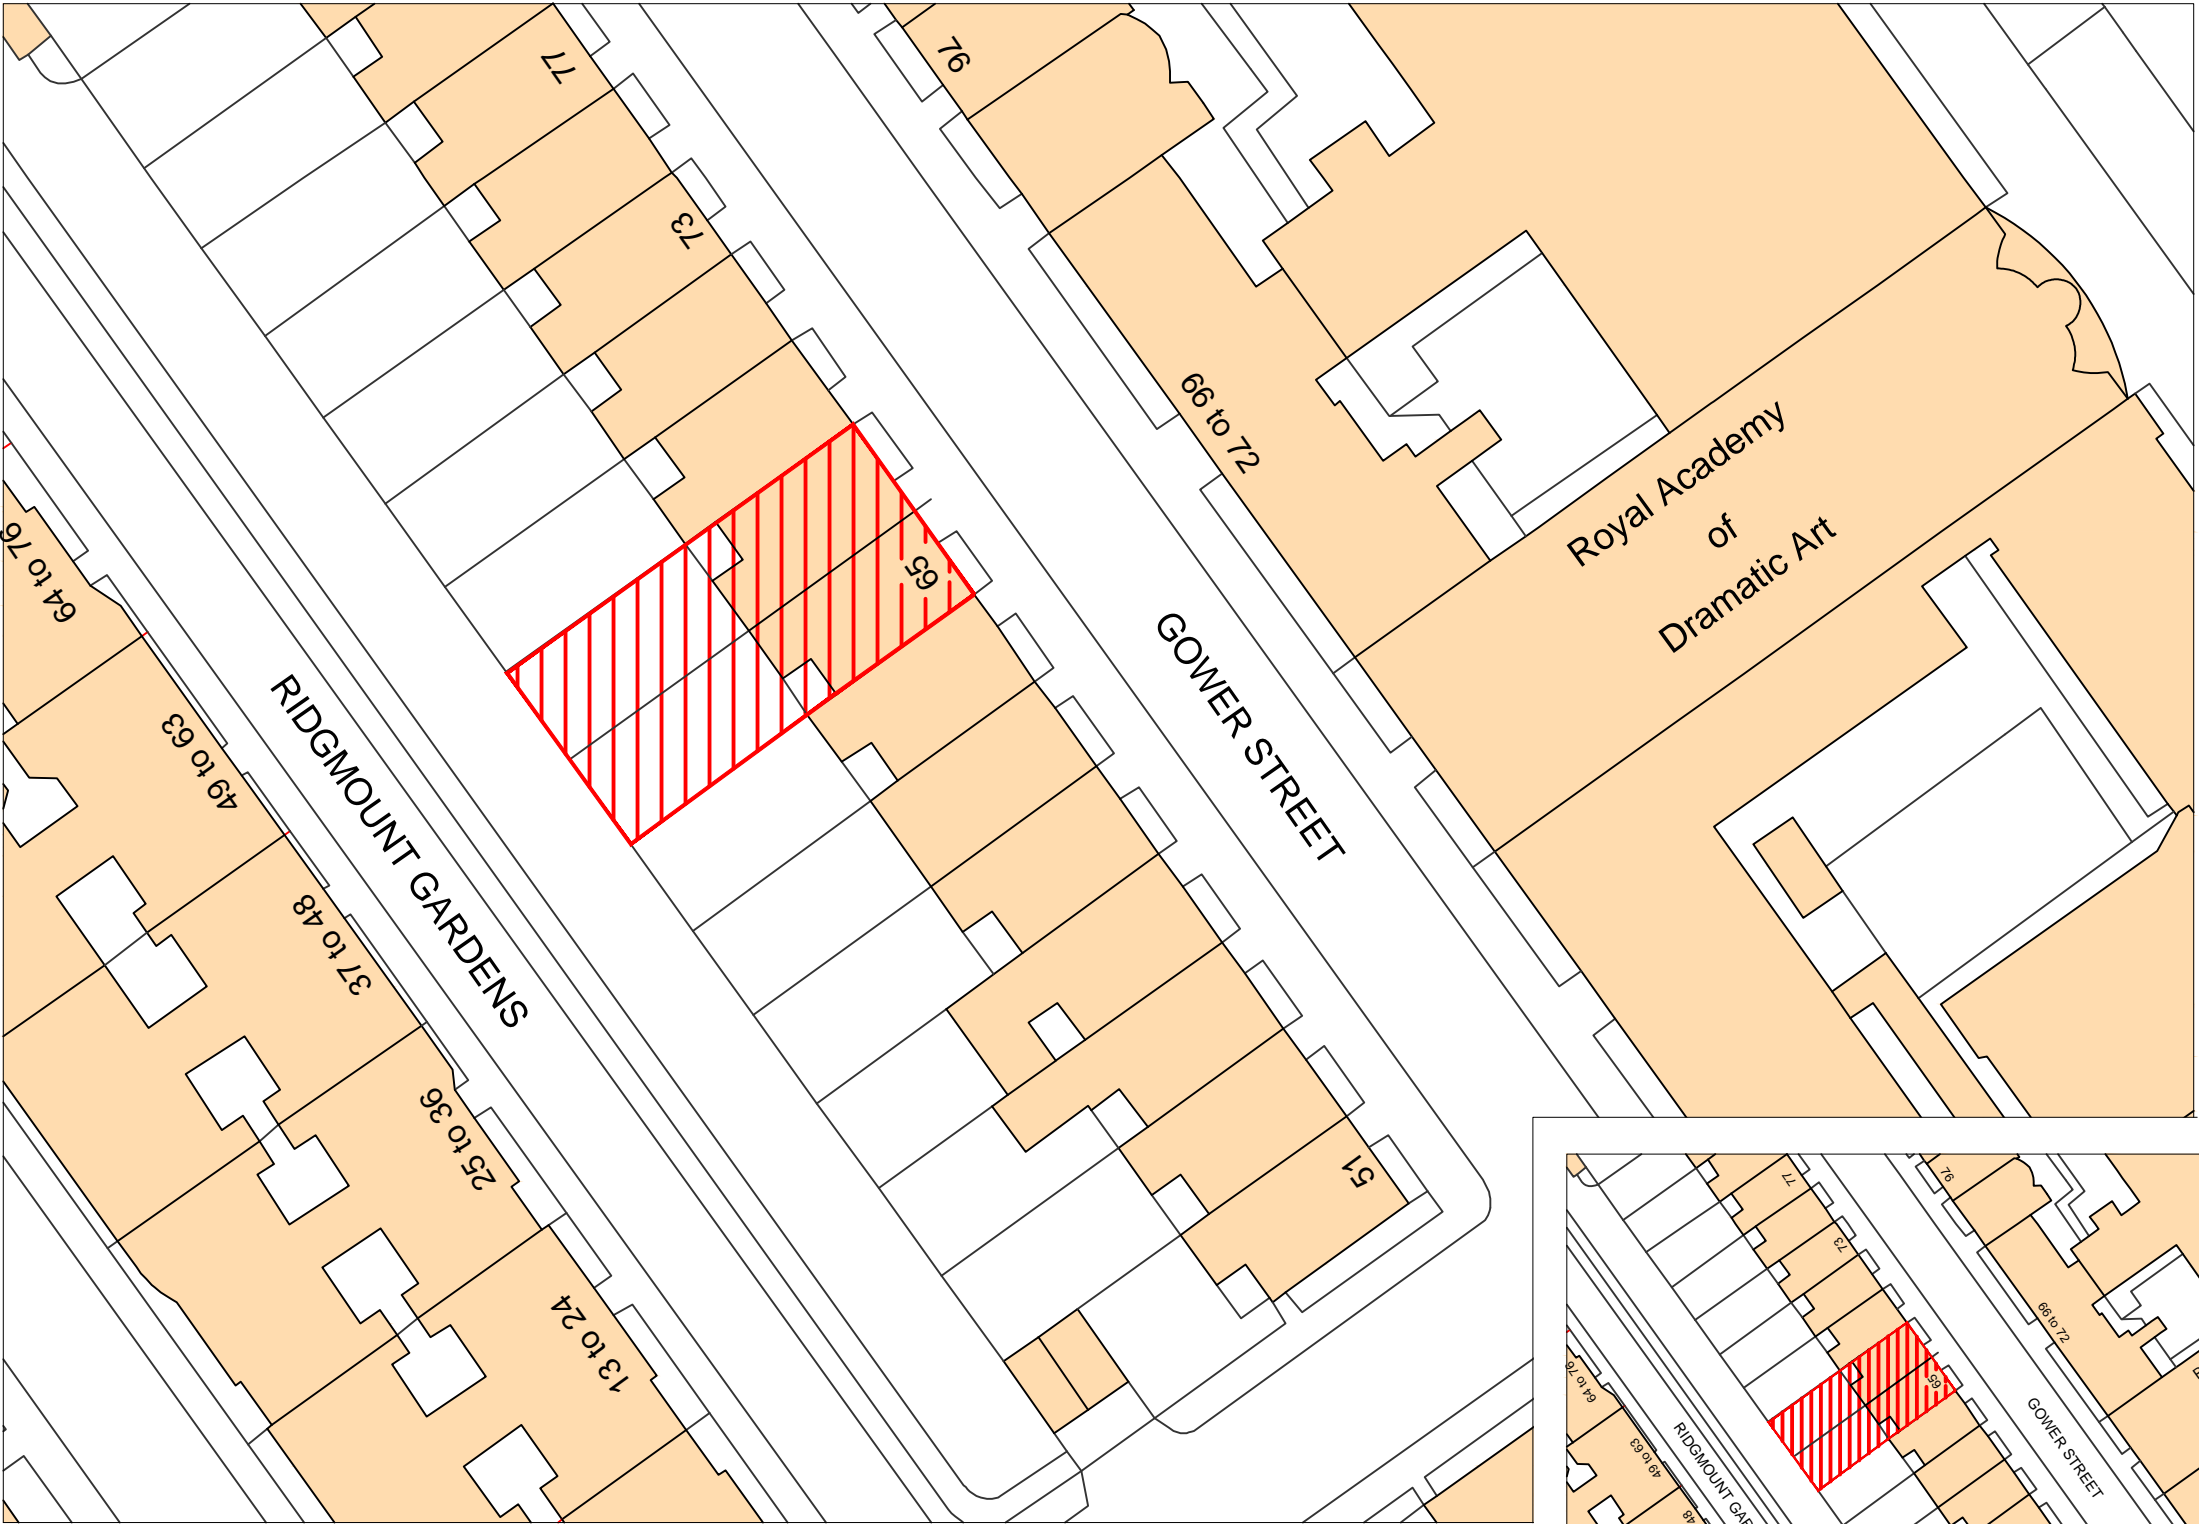

**BLOCK PLAN**  
1:500

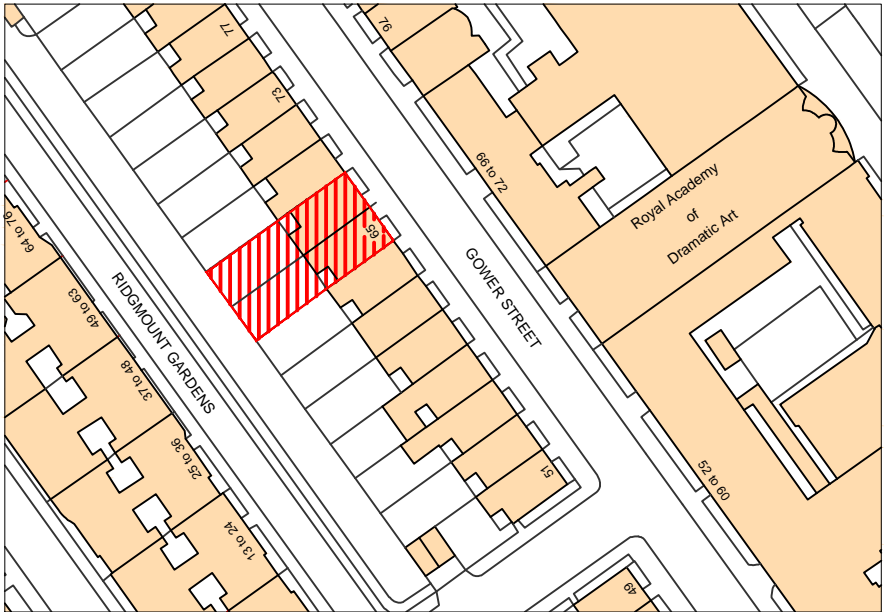

**SITE LOCATION PLAN**  
1:1250

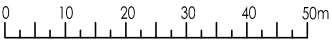

All dimensions must be checked on site and not scaled from this drawing. Any dimensional discrepancies discovered must be reported to the Surveyor before proceeding. This drawing is to be read in conjunction with all relevant documents.

This drawing is copyright © and may not be reproduced without permission

Revisions		
-	-	-

CLIENT

MR REES


JOB DESCRIPTION

Ridgmount Hotel  
65-67 Gower Street  
London, WC1E 6HJ

DRAWING TITLE

Site Location Plan and Block Plan

Scale	Date	Drawn	Checked
varies @ A3	APR 15	CJH	SC



Cubic Building Surveying Limited  
9 West Hill, Wandsworth  
London, SW18 1RB  
T: 020 8877 7300 · F: 020 8871 0234  
www.cubicbs.co.uk  
info@cubicbs.co.uk

Drawing Number	C13371-100
----------------	------------