




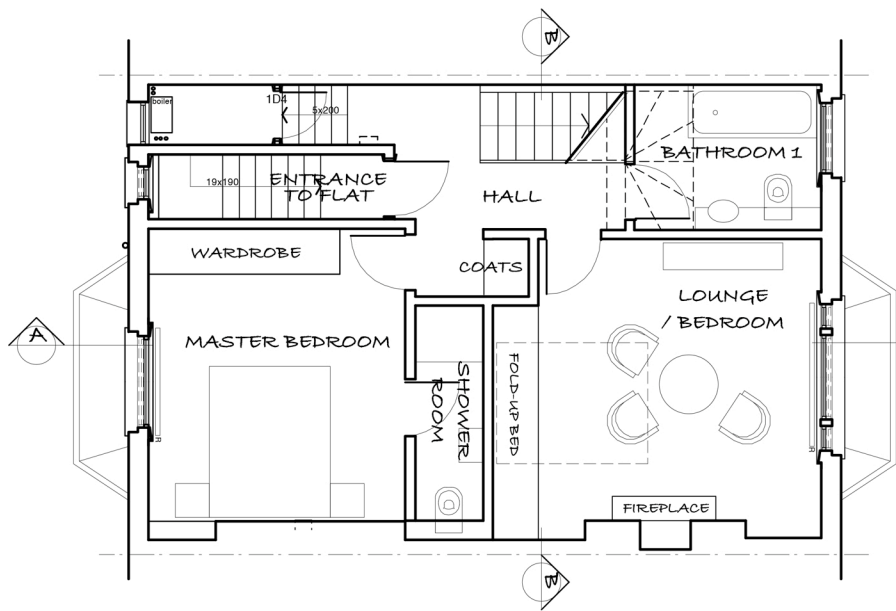


PROPOSED SECOND FLOOR PLAN

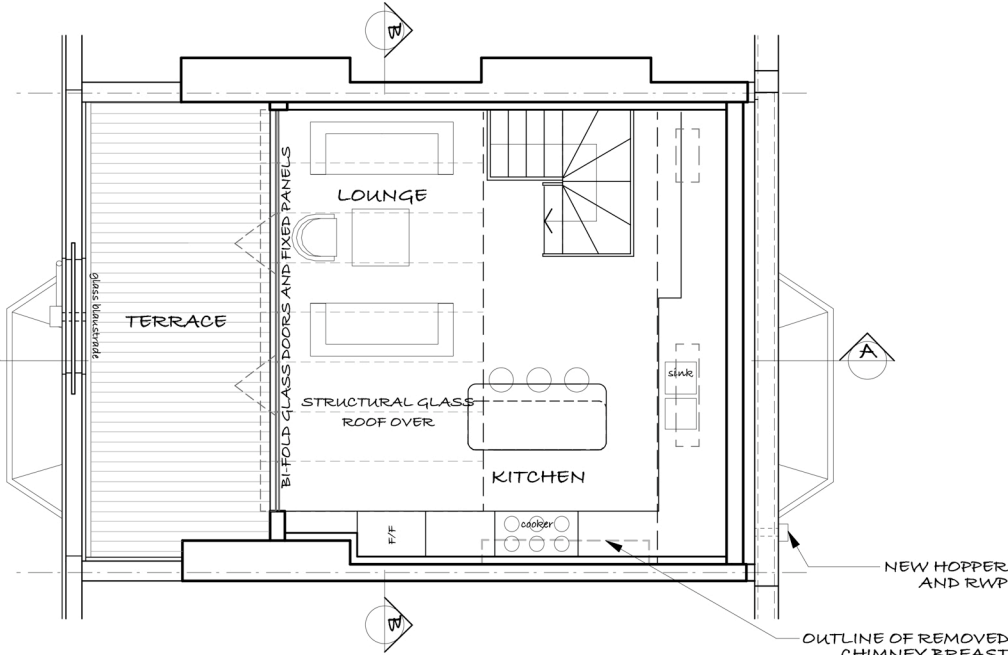

PROPOSED TOP FLOOR PLAN

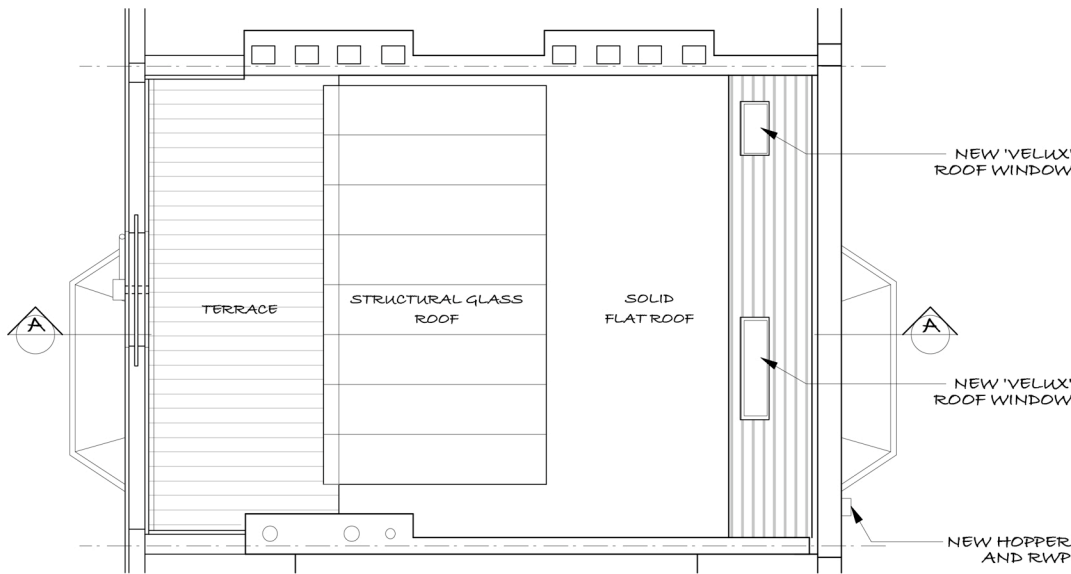


PROPOSED ROOF PLAN

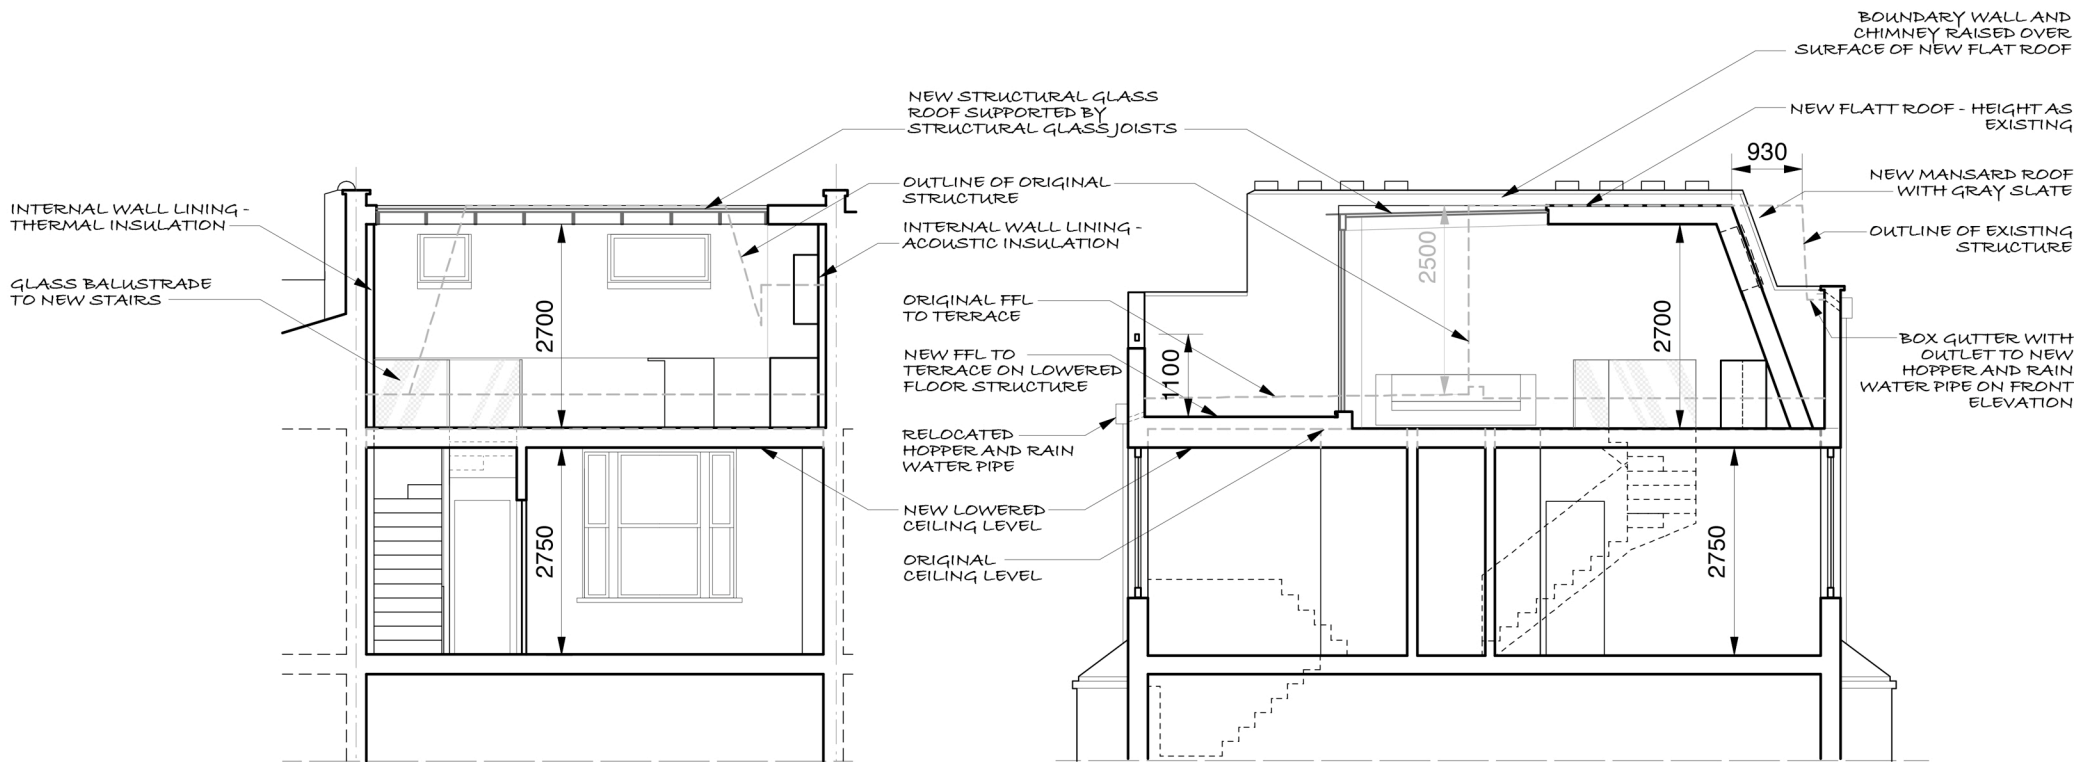

PROPOSED SECTION B

PROPOSED SECTION A

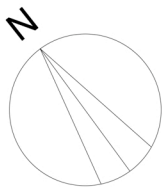

AS APPROVED

PLANNING

ALL DIMENSIONS
TO BE CHECKED ON SITE
DO NOT SCALE

DRAWING
PLANS AND SECTIONS - PROP.
PROJECT
28 SOUTH HILL PARK, NW3
CLIENT
MR ANDREW SMITH

TAG
ARCHITECTS
TAG ARCHITECTS
14 BELSIZE CRESCENT, HAMPSTEAD, LONDON NW3 5QU
TEL. : 020 7431 7974

Copyright ©
DATE
09.14
SCALE
1:100
@A3
JOB
135
DRAWING
P1A