
No 40

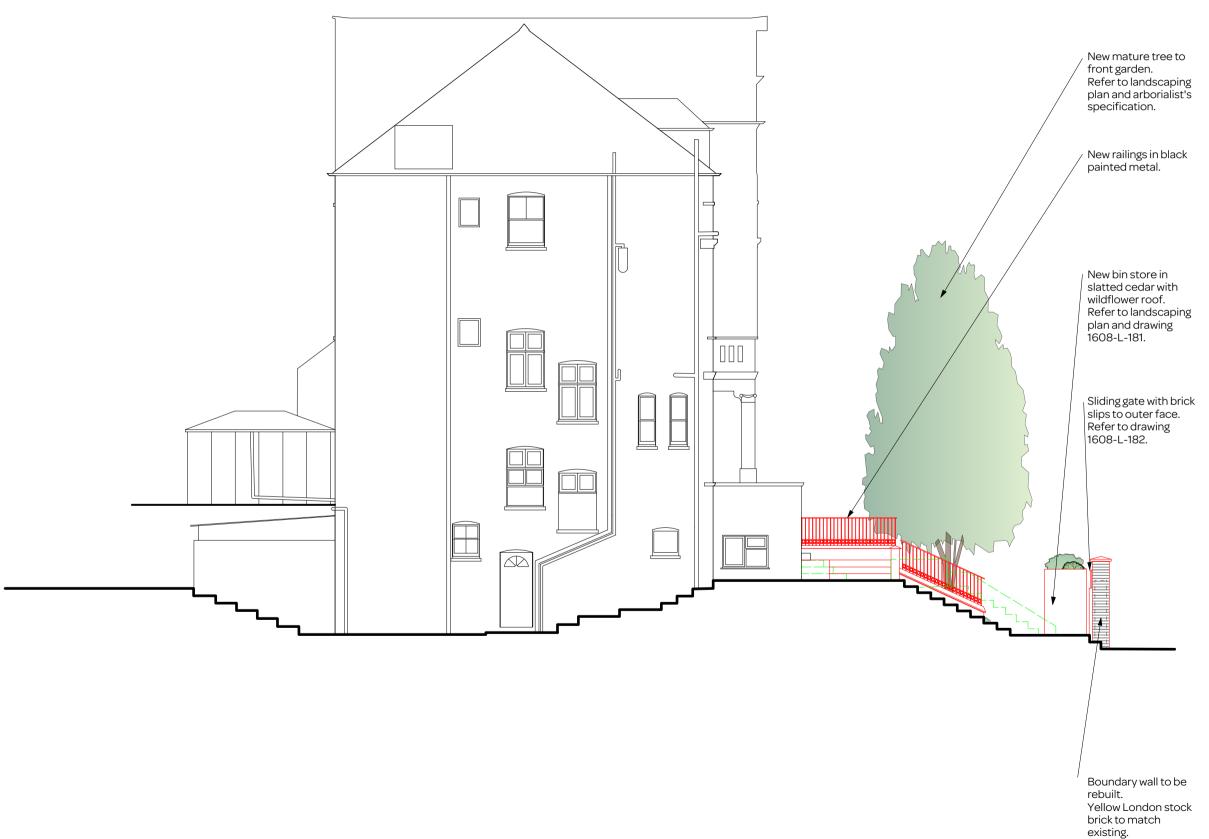

notes:

- General notes:
 1. Do not scale drawings. Dimensions govern.
 2. All dimensiions are in millimeters unless noted
- 3. All dimensions shall be verified on site before proceeding with the work.

 4. Square Feet Architects shall be notified in writing.
- of any discrepancies.

Party Wall Act 1996:
Note: If the project progresses onto site without the involvement of Square Feet Architects the Client must seek advice prior to commencement of the planned works as detailed on the drawings to establish whether the works fall within the scope of the Act which required adjoining property owners to be served with a statutory notice.

C.D.M. Regulations 2015:
These drawings have been produced for the purpose of applying for Planning and Building Regulations only. If the project progresses on to site without the involvement of Square Feet Architects, the client and contractor must ensure that they fulfill the duties in respect of the construction (Design and Management) Regulations 2015. If advice is required please do not hesitate to contact Square Feet Architects.





C - 29.09.16 - Revised to show existing situation outside garden area

B - 24.08.16 - Planning submission

A - 17.08.16

evision:

*-20.07.16



SQUARE FEET

ARCHITECTS

T: 0207 431 4500

E : studio@squarefeetarchitects.co.uk

W: www.squarefeetarchitects.co.uk

drawing title:

PROPOSED SIDE ELEVATION

Brian Chadwick & Gitta Madani

40, Arkwright Road, NW3 6BH

1608-L-169	С
drawing number:	revision:
date: April 2016	scale: 1:50@A1 1:100@A3