


PROPOSED GARAGE DOOR PLAN

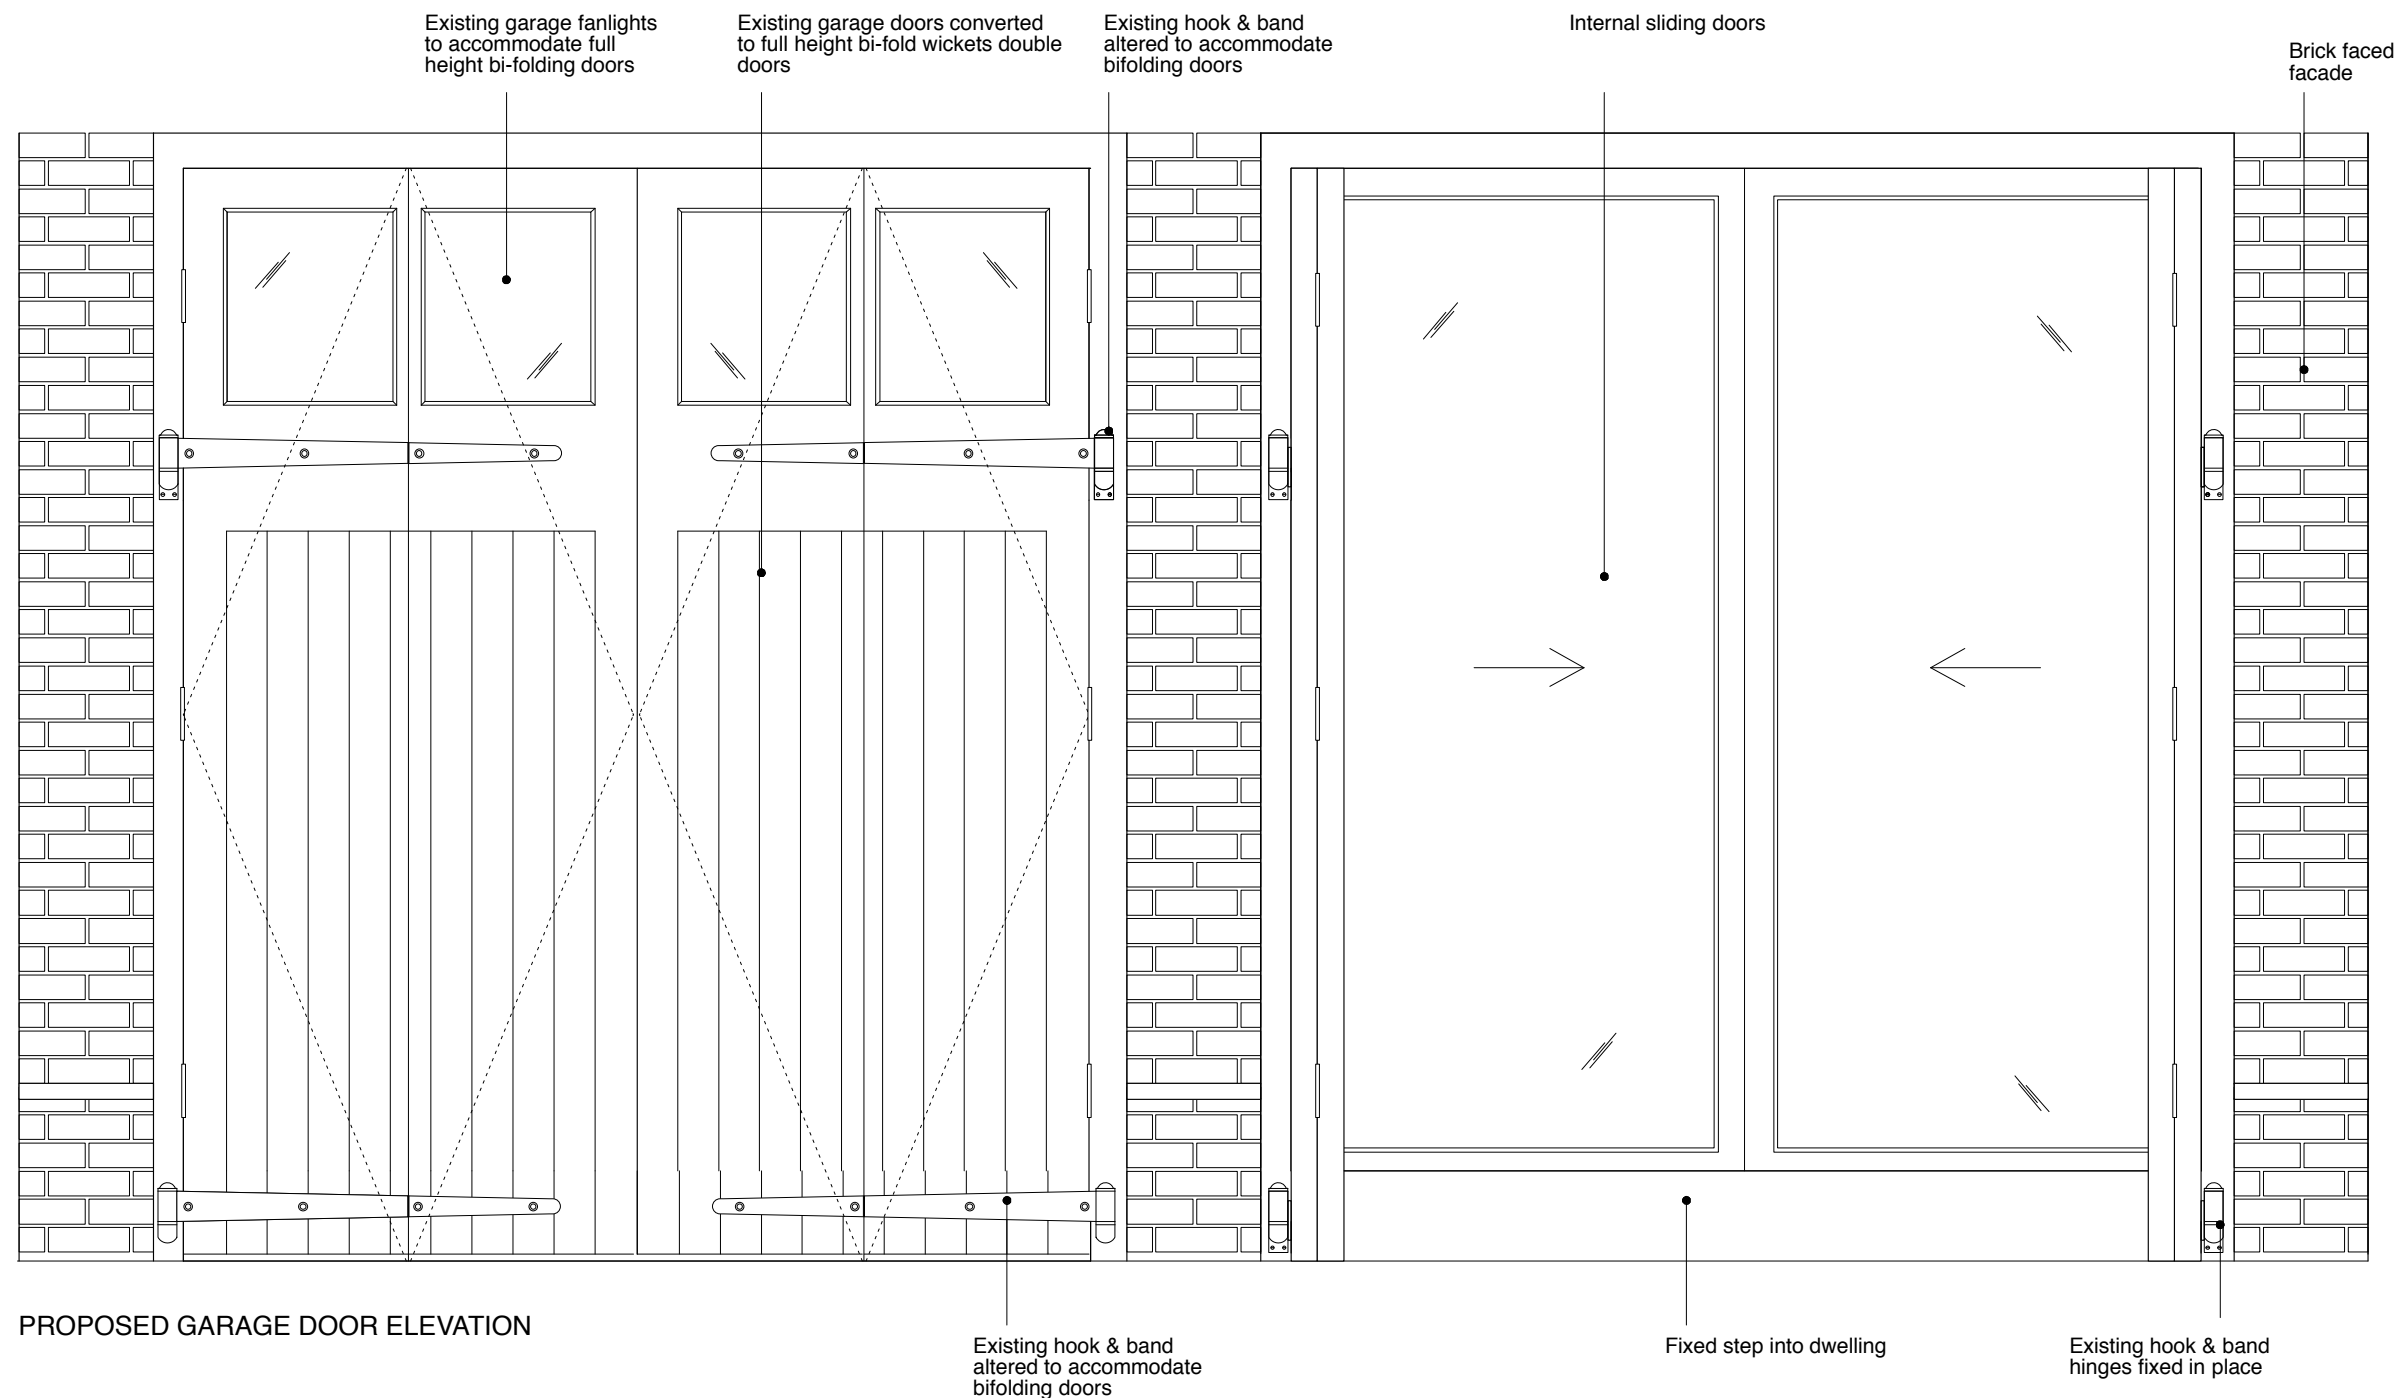

PROPOSED GARAGE DOOR ELEVATION

GENERAL NOTES:
DO NOT SCALE FROM THIS DRAWING.
ALL DIMENSIONS MUST BE CHECKED ON SITE AND ANY DISCREPANCIES VERIFIED WITH THE ARCHITECT.

CLIENT
THE BEDFORD ESTATES

JOB TITLE
12 GOWER MEWS LONDON WC1E 6HP

DRAWING TITLE
PROPOSED GARAGE DOOR

SCALE
1:20@A3

DATE
09.16

FT ARCHITECTS LTD

Hamilton House
Mabledon Place
Bloomsbury
WC1H 9BB

020 7953 0388

www.ftarchitects.co.uk

DRAWING No. **317_01_06** REVISION