




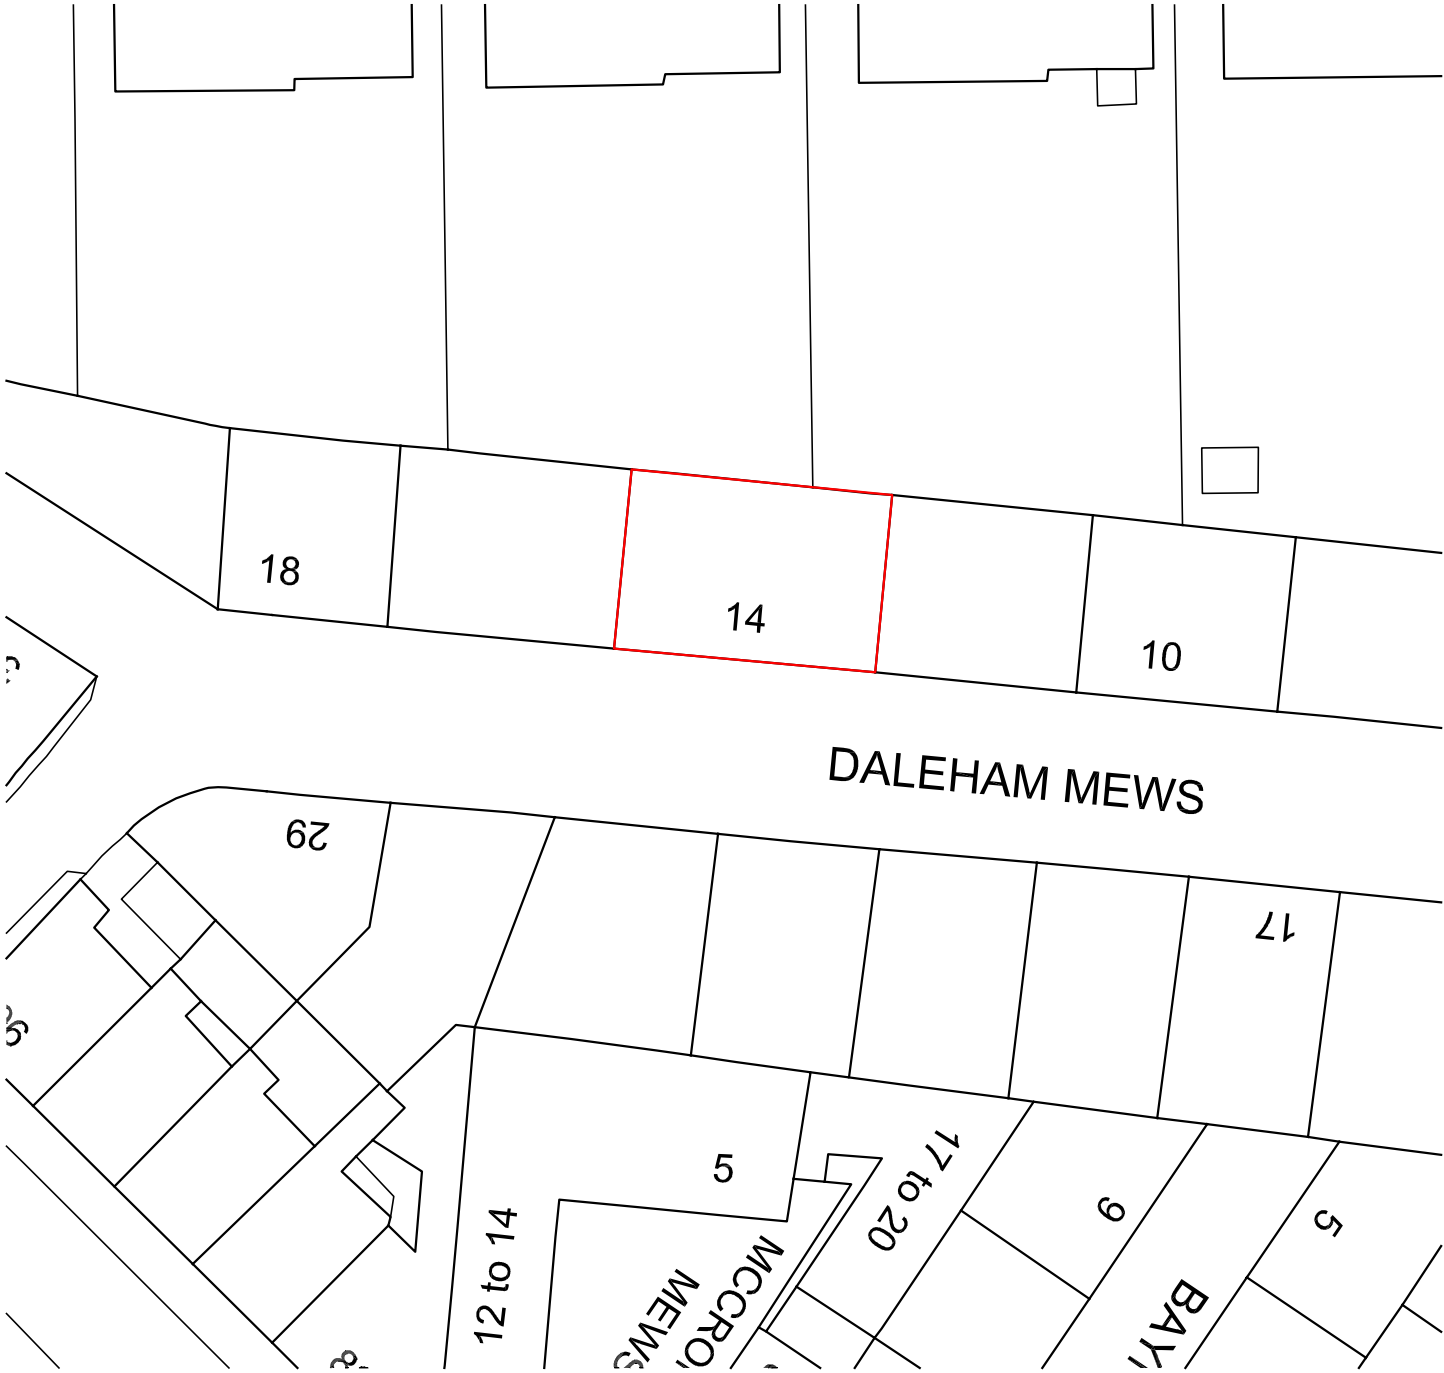

EXISTING  
Location Plan  
SCALE 1:1250 @ A3

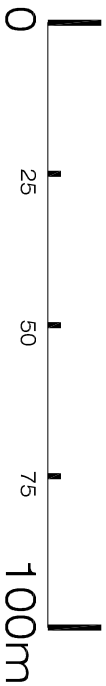

EXISTING  
Location Plan  
SCALE 1:500 @ A3

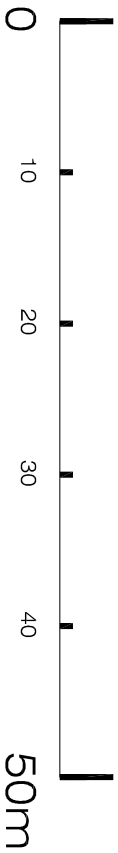

<div><div><div><div></div></div><div>ARCHITECTURE</div></div><div><div>Ground Floor Office</div><div>33 Belsize Lane</div><div>L o n d o n N W 3 5 A S</div></div><div><div>Office: +44 (0) 207 431 9014</div><div>s.sandler@xularchitecture.co.uk</div><div>www.xularchitecture.co.uk</div></div></div>		PLEASE NOTE: 1. ALL DIMENSIONS TO BE CHECKED ON SITE BEFORE FABRICATION. 2. CONTRACTOR TO REFER TO ENGINEERS DRAWINGS BEFORE PROCEEDING WITH WORKS. 3. ALL DRAWINGS AND DESIGNS ARE COVERED BY DESIGN RIGHT (INTELLECTUAL PROPERTY) AND MAY NOT BE DISTRIBUTED, COPIED OR ISSUED WITHOUT WRITTEN PERMISSION OF THE ARCHITECT. 4. ALL DESIGN CONCEPTS ARE THE SOLE PROPERTY OF THE ARCHITECT AND NO ADAPTATIONS, REPRODUCTIONS OR COPIES MAY BE MADE WITHOUT WRITTEN PERMISSION OF THE ARCHITECT. 5. THESE DRAWINGS ARE SUBJECT TO ANY VARIATION REQUIRED OR RECOMMENDATION BY ANY STATUTORY AUTHORITY, OR FOR THE BETTER CARRYING OUT OF THE WORKS. 6. SAMPLES TO BE PROVIDED BY CONTRACTOR FOR THE ARCHITECT APPROVAL. 7. ALL FINISHES TO ARCHITECT SATISFACTION. 8. ALL DRAWINGS TO BE APPROVED BY THE ARCHITECT BEFORE CONSTRUCTION.		ADDITIONAL NOTES:		REVISIONS		Client PRIVATE CLIENT	
		No	Date	Description Issue For	Issue By	Project 14 Daleham Mews NW3 5DB		Title EXISTING Location Plan	
		00	17/03/16	PLANNING	AM	Scale 1/500 1/1250@A3		Date 15/03/16	
						Dwg. No. LP-01		Rev. 00	
						Project Number 1602			
						Checked JH			