
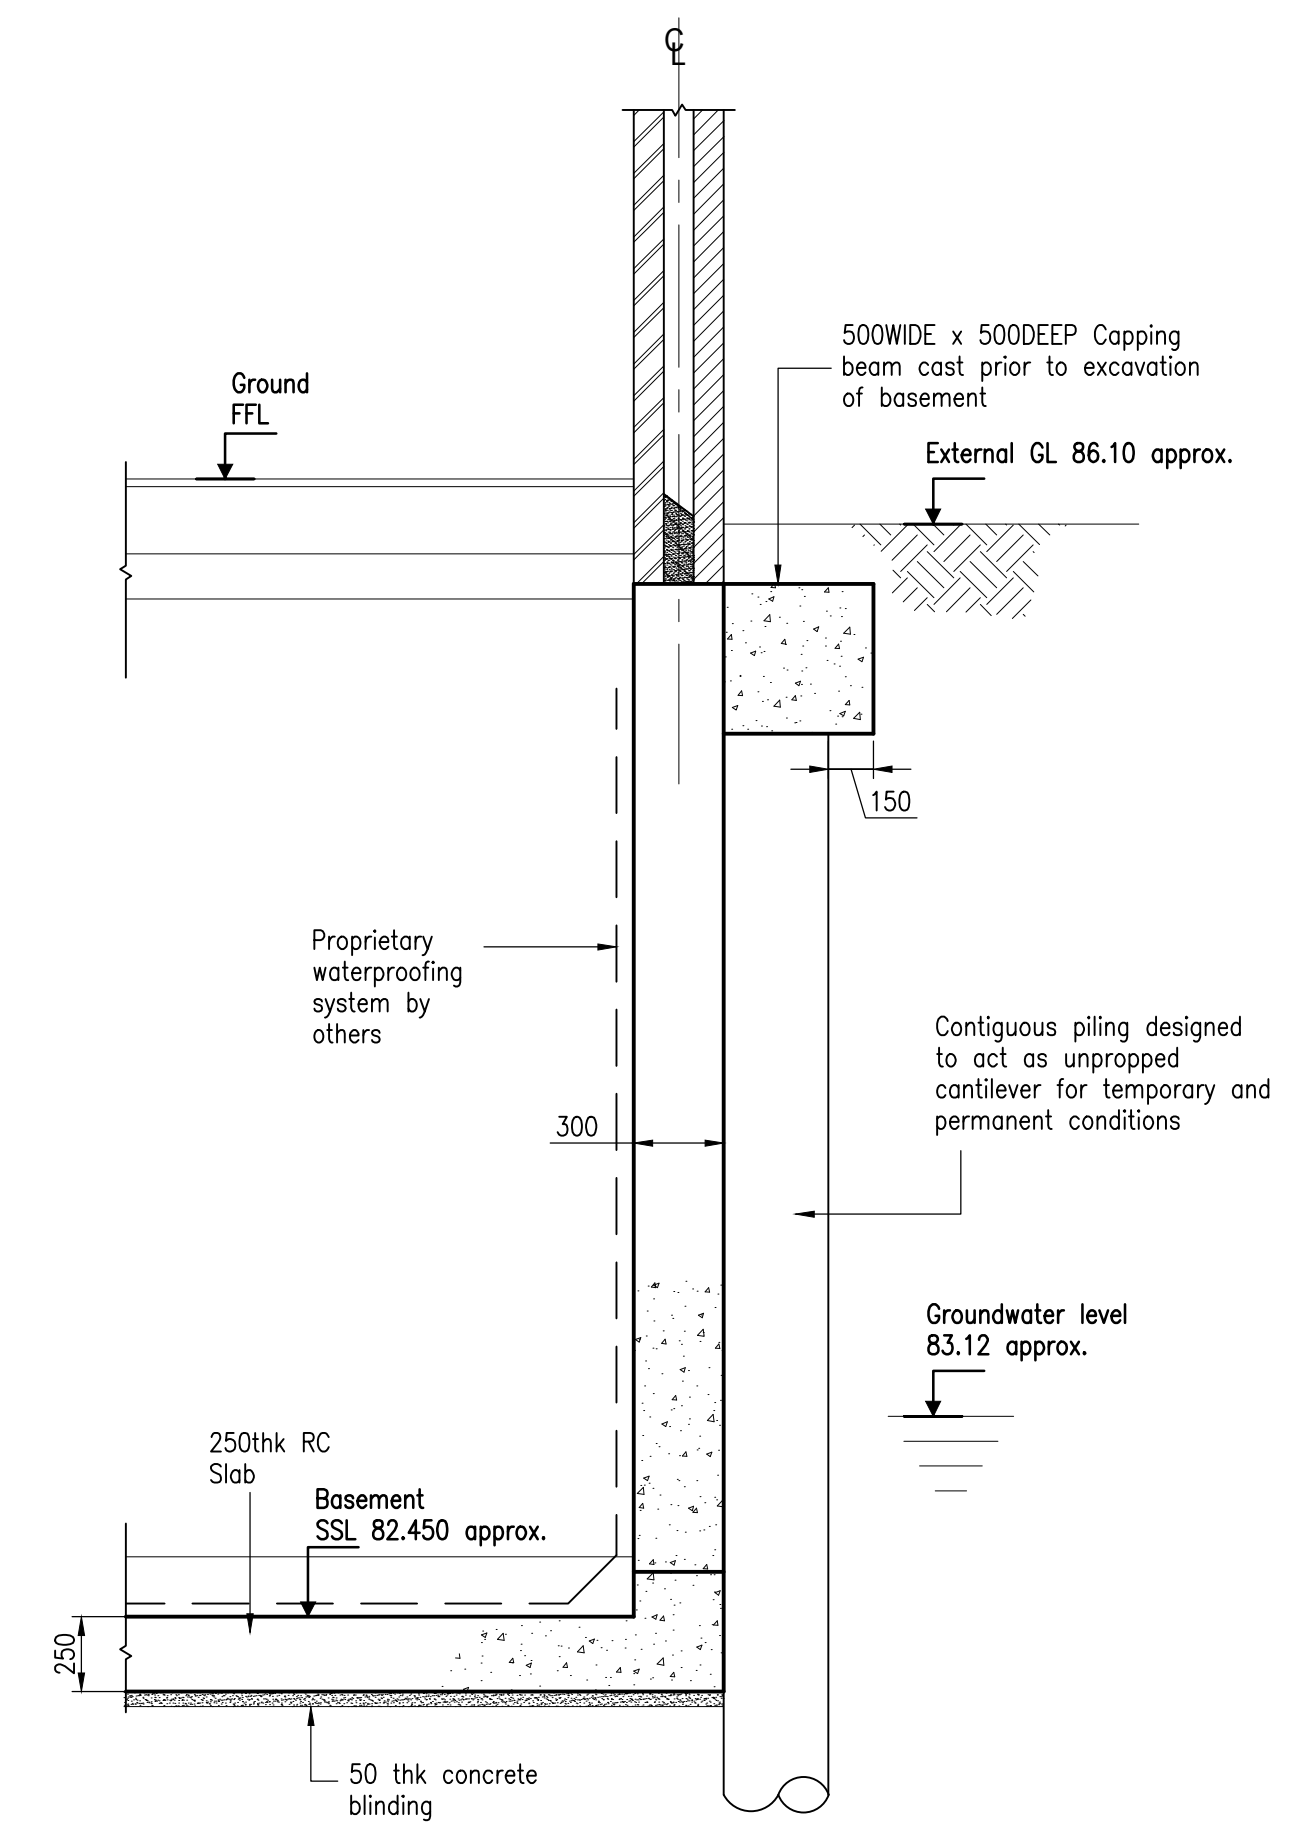
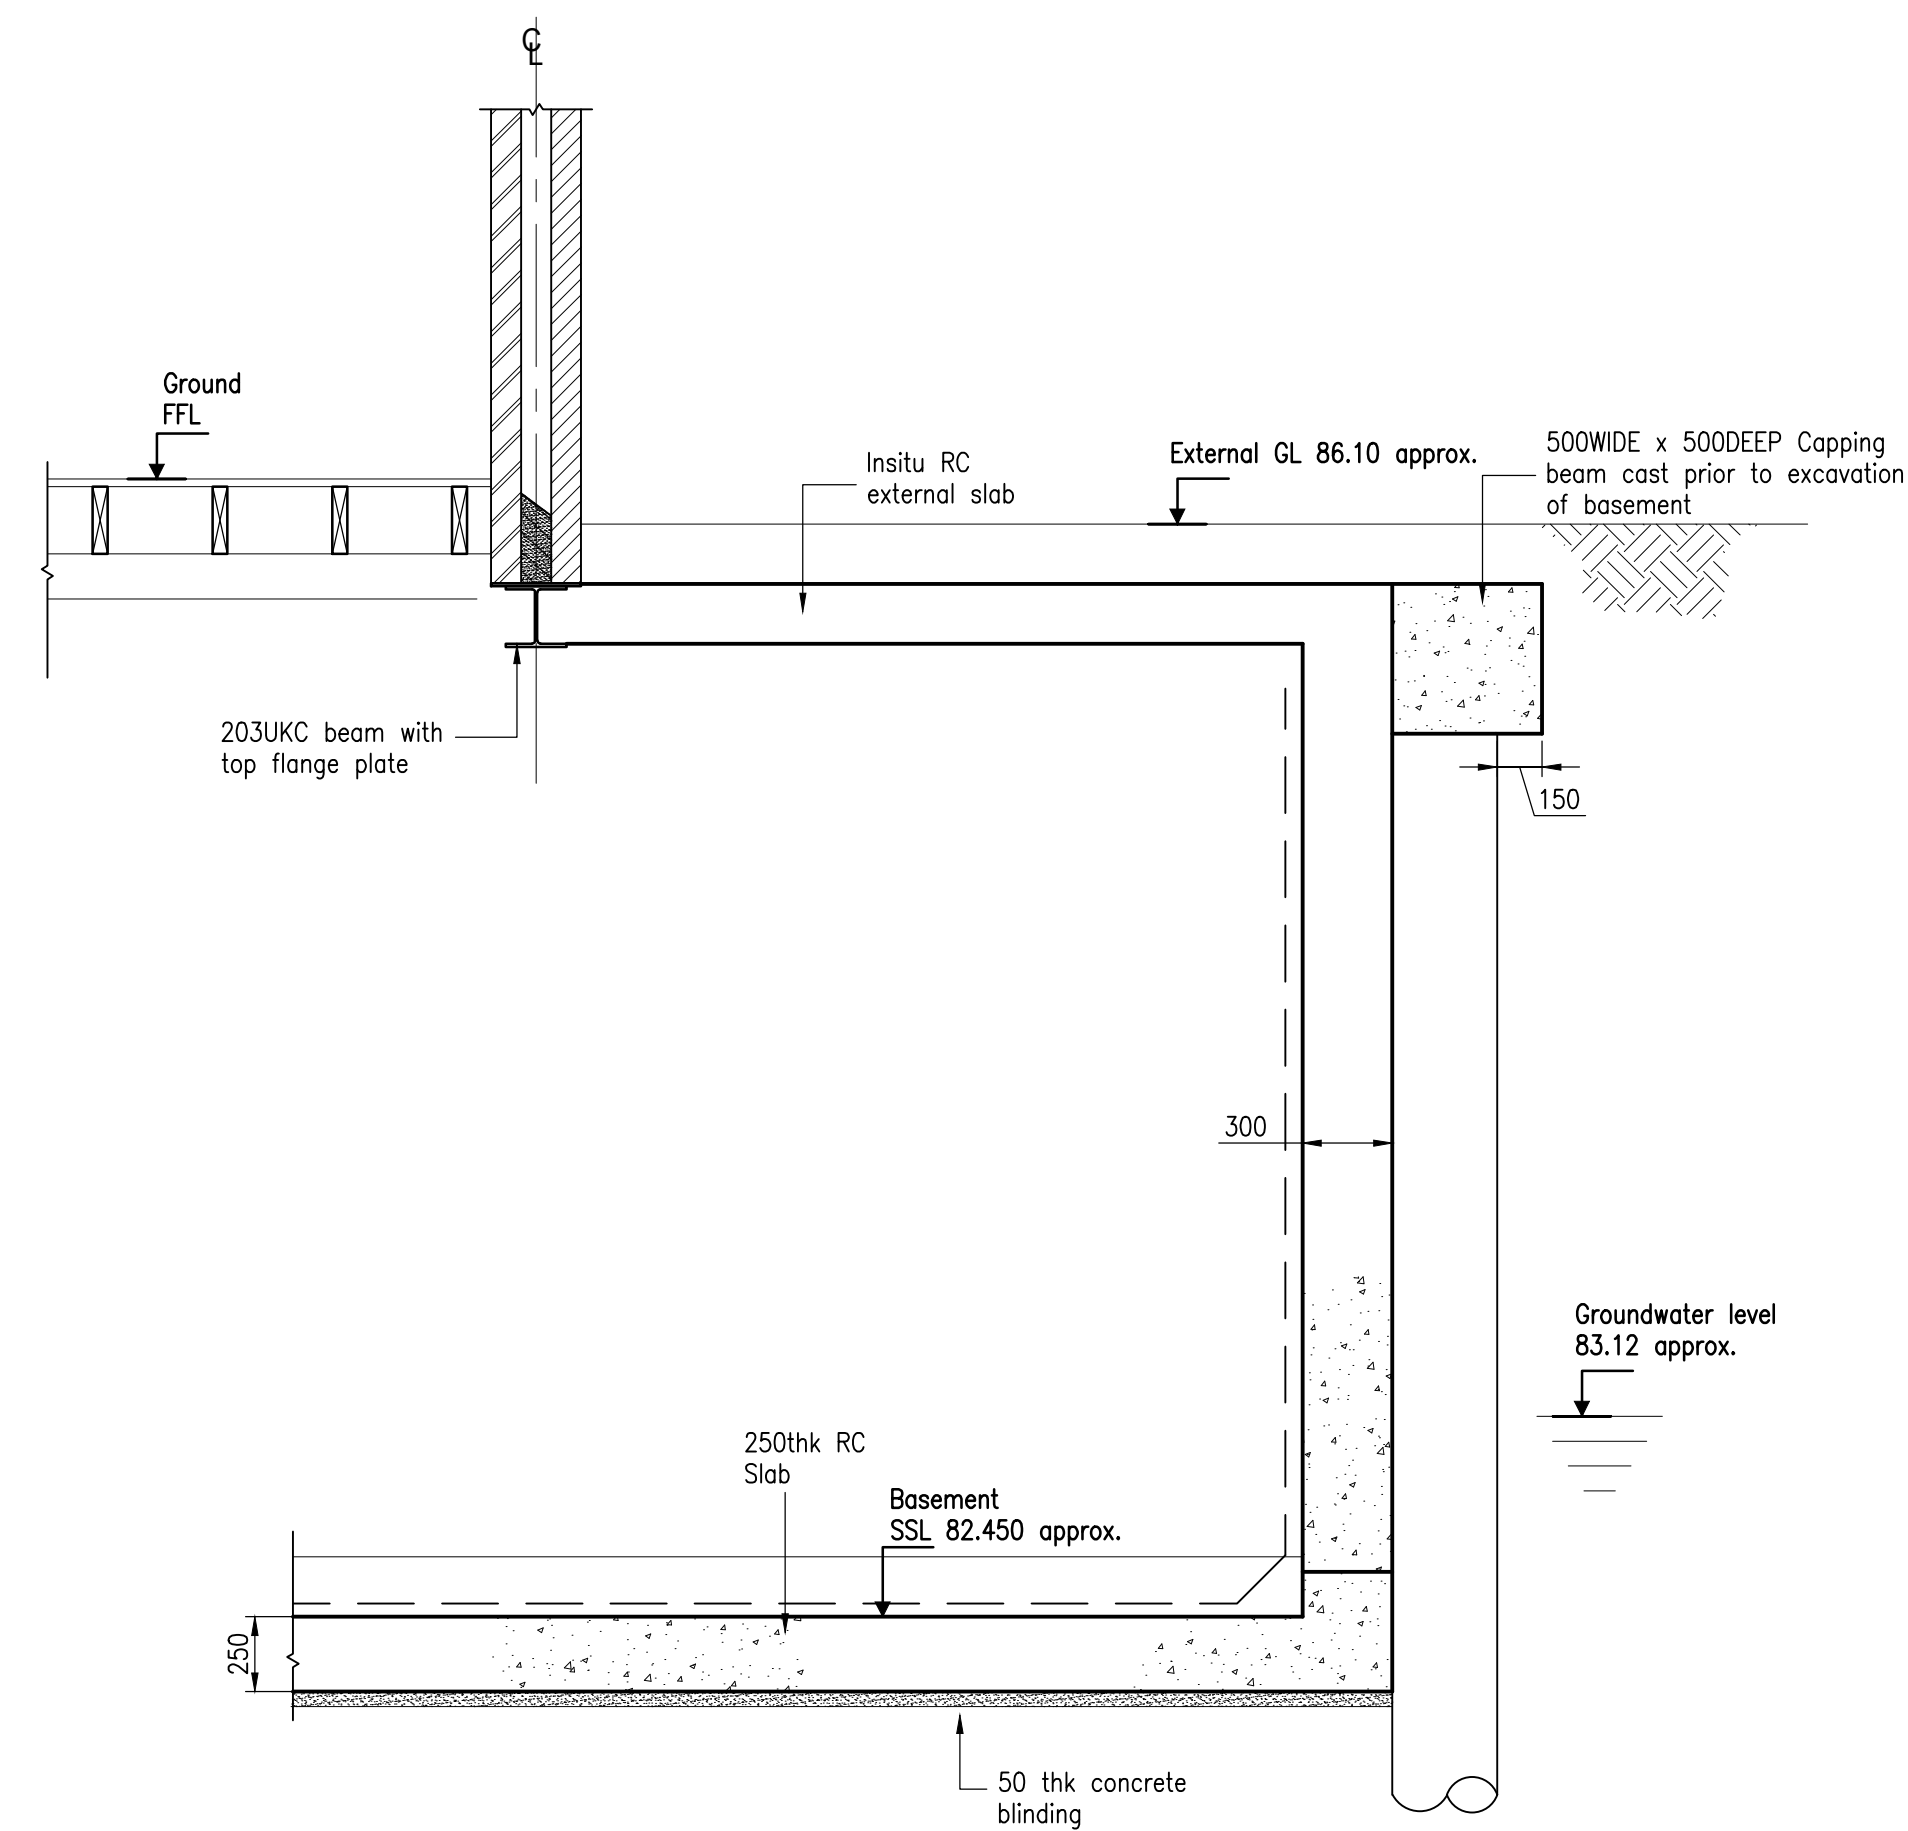


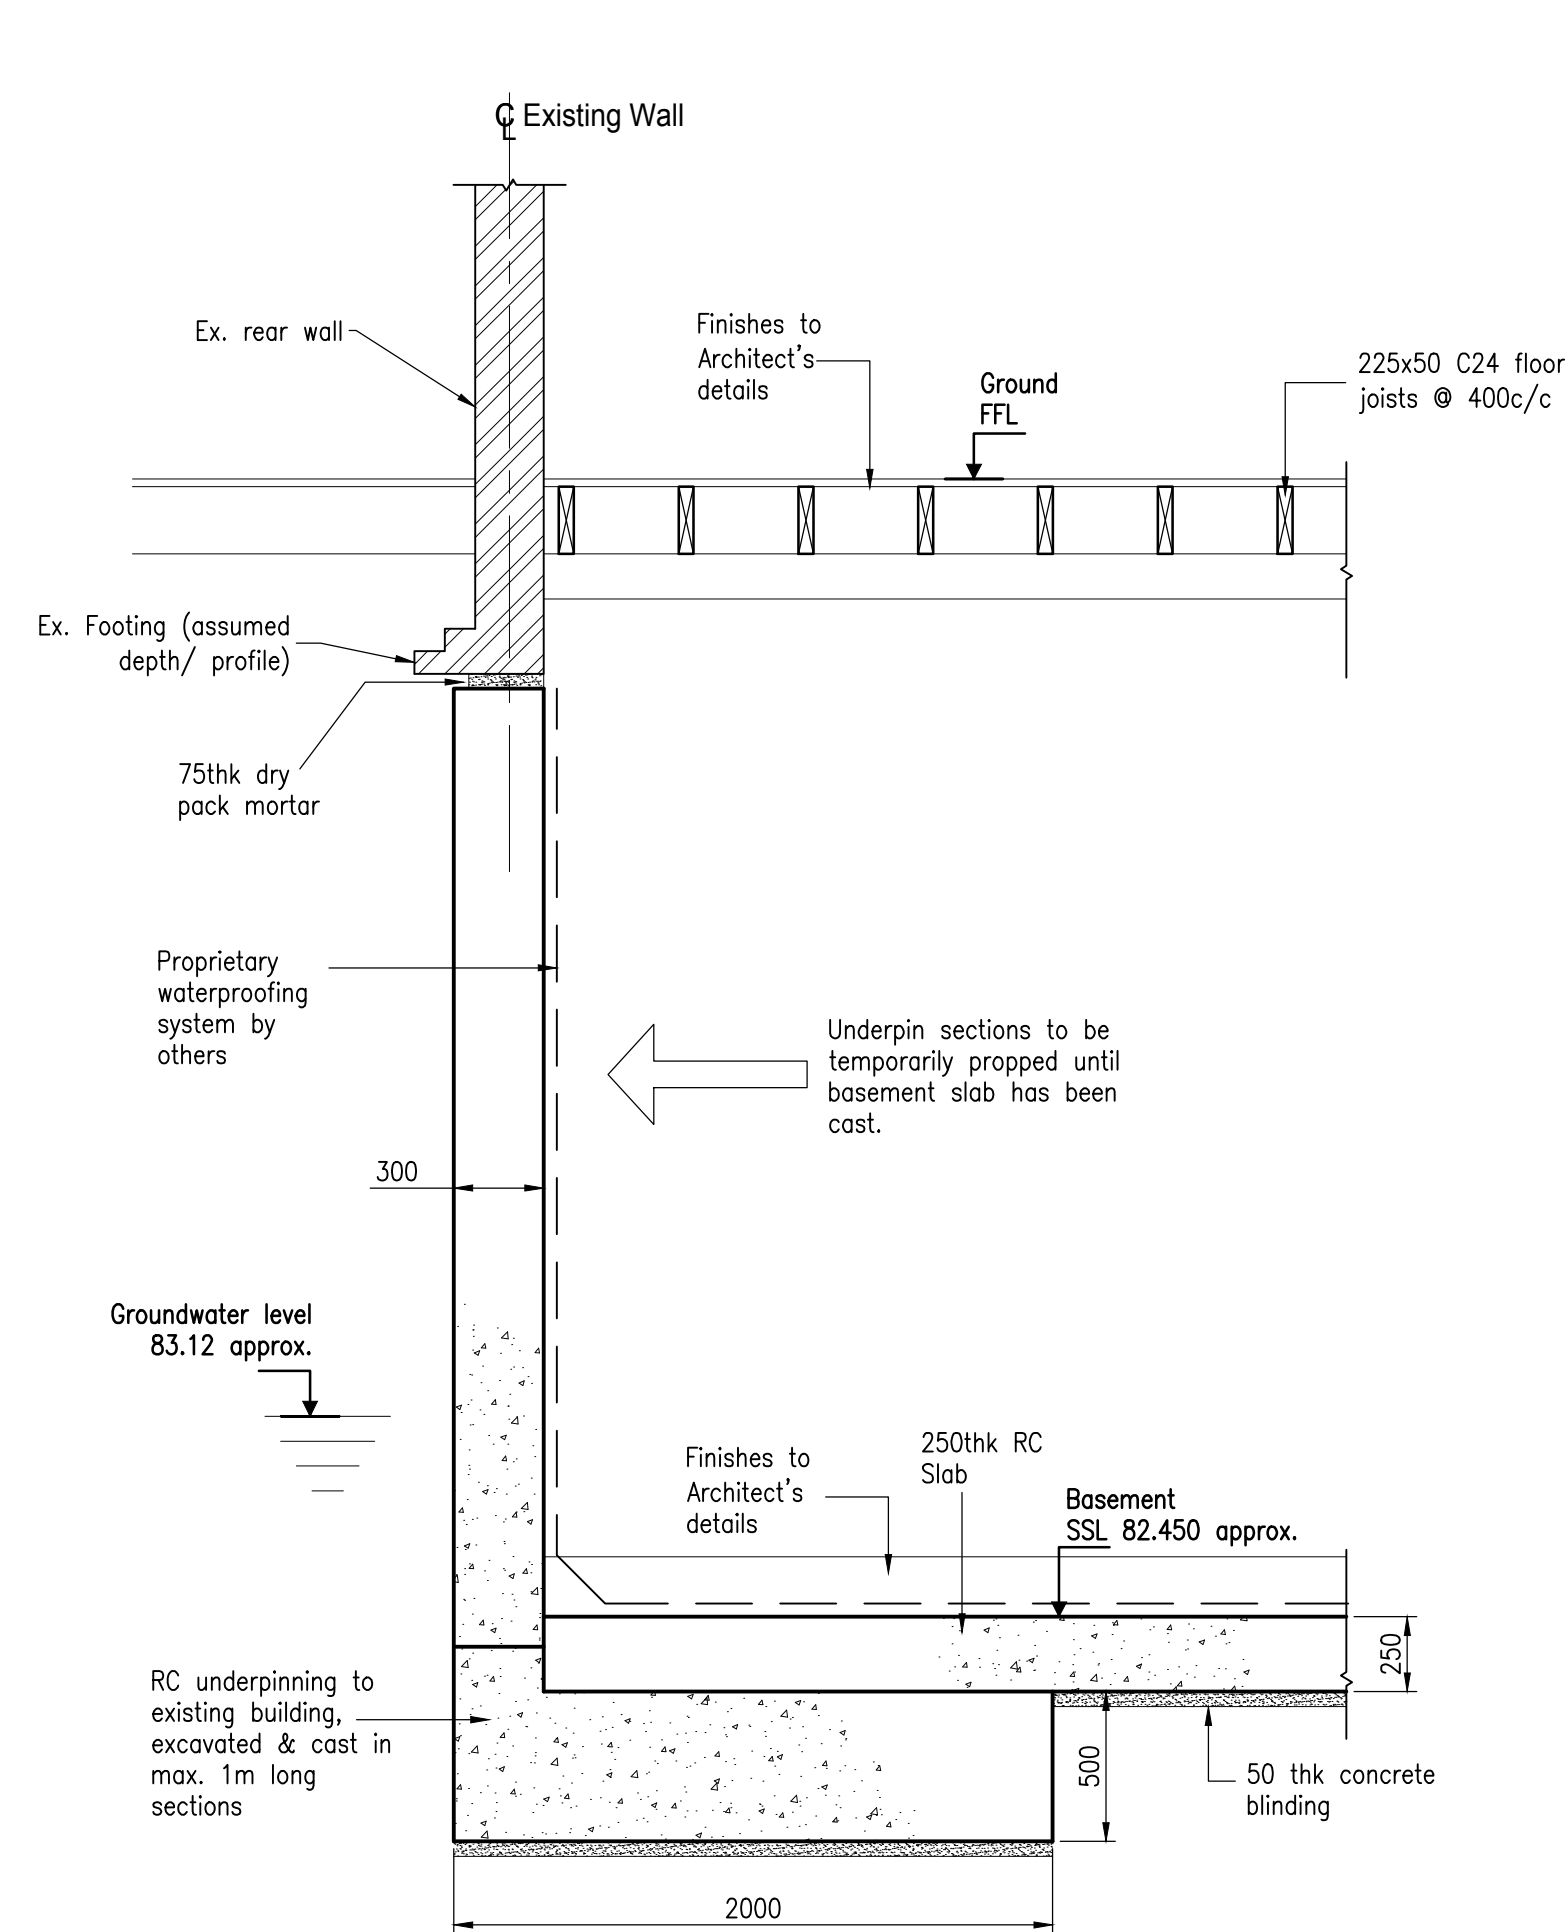

| Rev. | Date     | Revisions                                                                                            | By | Engineer |
|------|----------|---|----|----------|
| A    | 09.03.16 | Size of capping beam & outline of basement revised; Steel structure moved to suit revisions clouded. | JL | DO       |
| B    | 18.07.16 | Latest architect plan updated. Structure revised to suit.                                            | JK | JE       |
|      |          |   |    |          |
|      |          |   |    |          |
|      |          |   |    |          |
|      |          |   |    |          |

|   |
|---|
| Notes:                                                                                                  |
| 1. The drawing is to be read in conjunction with all relevant Consultant's drawings and specifications. |
| 2. For general notes, refer to Drawing No. 15773/01.                                                    |

|      |
|------|
| Key: |
| 1.   |

# CONSTRUCTION

|          |                                  |
|----------|----------------------------------|
| Project: | 2 AKENSIDE ROAD, LONDON, NW3 5BS |
|----------|----------------------------------|

|        |                     |
|--------|---------------------|
| Title: | STRUCTURAL SECTIONS |
|--------|---------------------|

Client: Ms G Masters  
Architect: Bernard Stillwell Architects

 **halstead**ASSOCIATES CONSTRUCTION CONSULTANTS

1 Athenaeum Road  
Whetstone  
London N20 9AA

T. 020 8445 7721  
F. 020 8446 2199  
E. [office@halsteads.co.uk](mailto:office@halsteads.co.uk)  
W. [www.halsteads.co.uk](http://www.halsteads.co.uk)

|           |    |
|-----------|----|
| Drawn by: | JL |
|-----------|----|

Checked by: DO

Date: April 2015

Scale: 1:25 @ A1 U.N.O

Drawing No: 15773/10

|              |   |  |
|--------------|---|--|
| <del>A</del> | B |  |
|--------------|---|--|