


XREF'S IN THIS DRAWING

Note;
 For details of concrete works, refer to Evolve Engineers Drawings.
 For details of the CLT Structure, refer to Eurban Drawings.

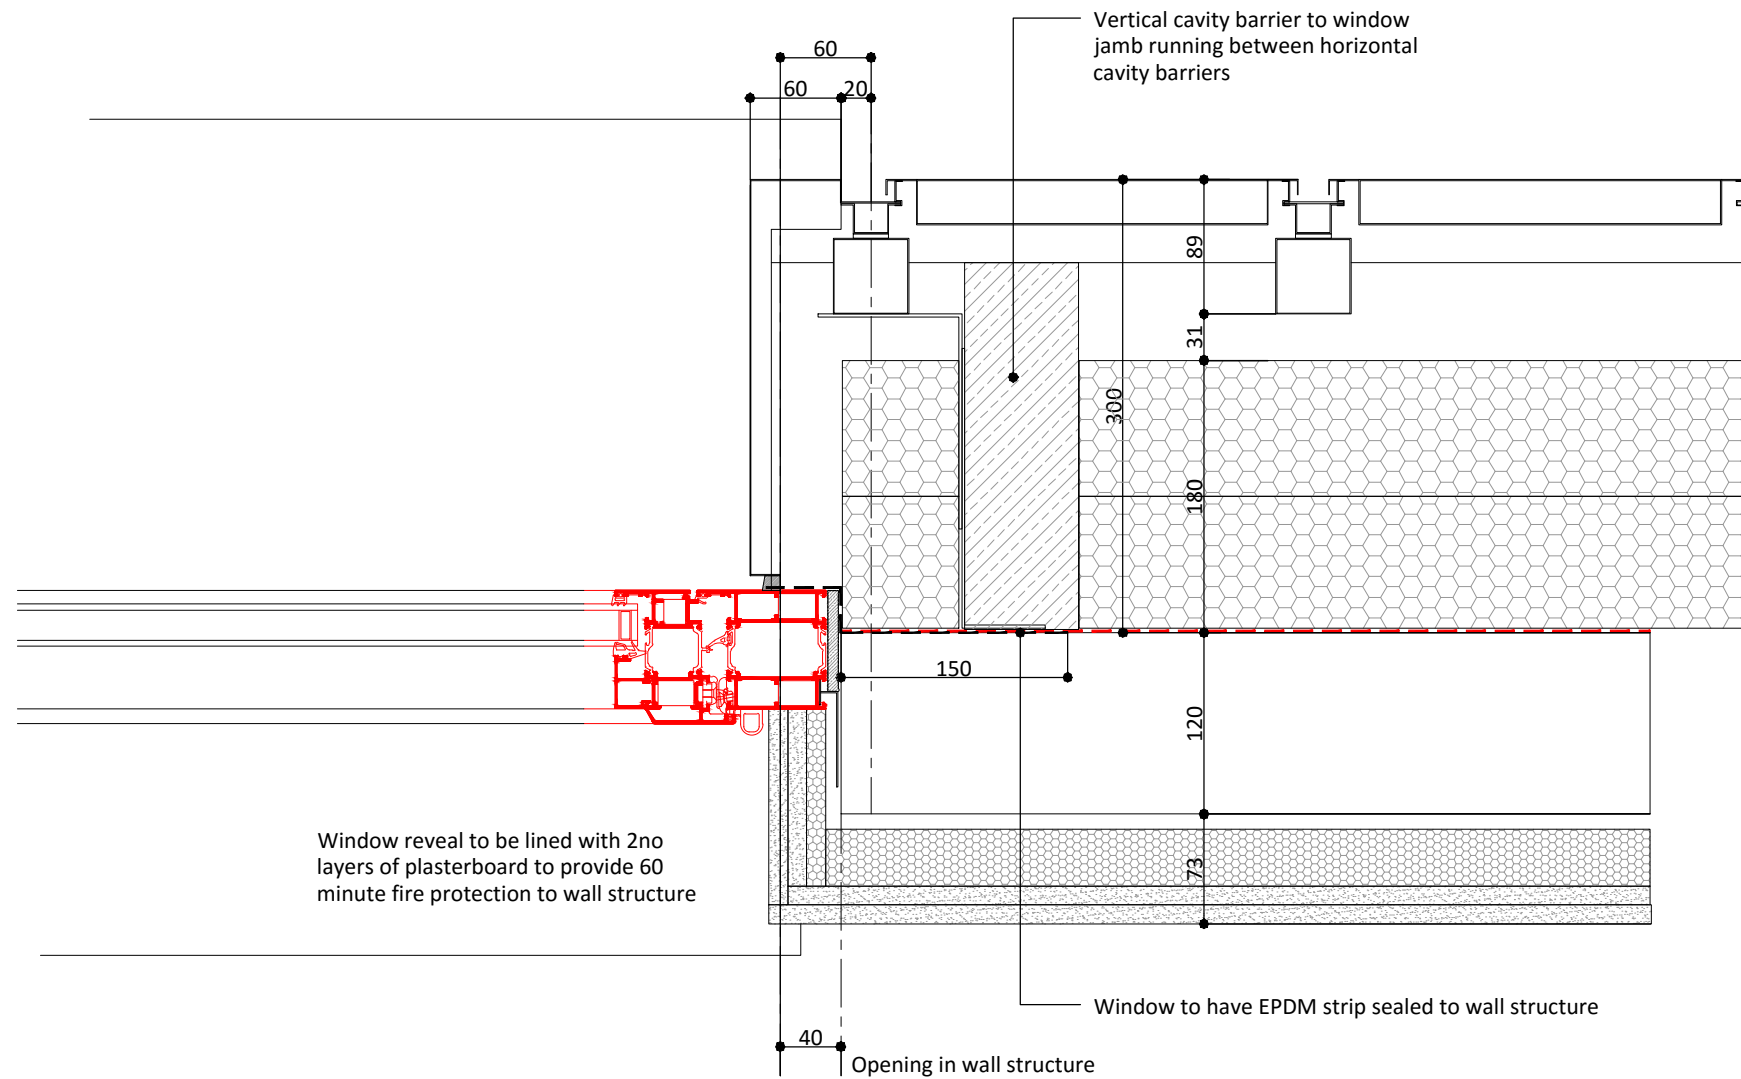

No.	Date	Description	Drwn/Chkd By
			CLIENT

Sussex House Developments

PROJECT
 264-270 Finchley Road

TITLE
 Jamb Detail
 Windows within Rainscreen Cladding

DRAWING STATUS

For Comment

DRAWN	DRJ	CHECKED	AM

SCALE 1:5 @ A3

DATE Jun 2016

WCEC architects
 Chesterfield 01246 260261 London 020 3388 0019 Livingston 08700 555915
 email@wcec.co.uk www.wcec.co.uk

JOB NO.	DRAWING NO.	REV
15-470	A-(21)-2013	