



Elevation from External

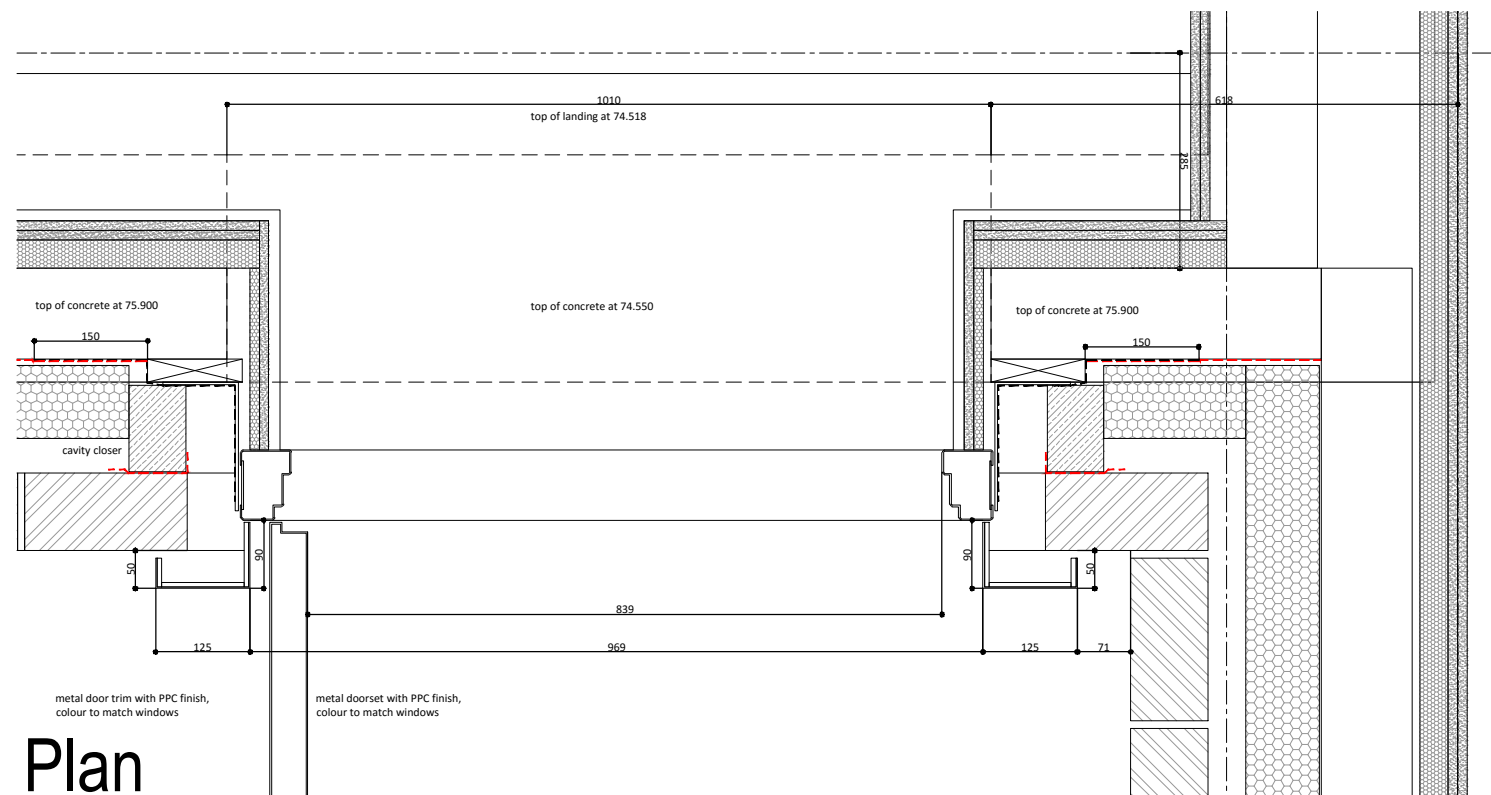

Plan

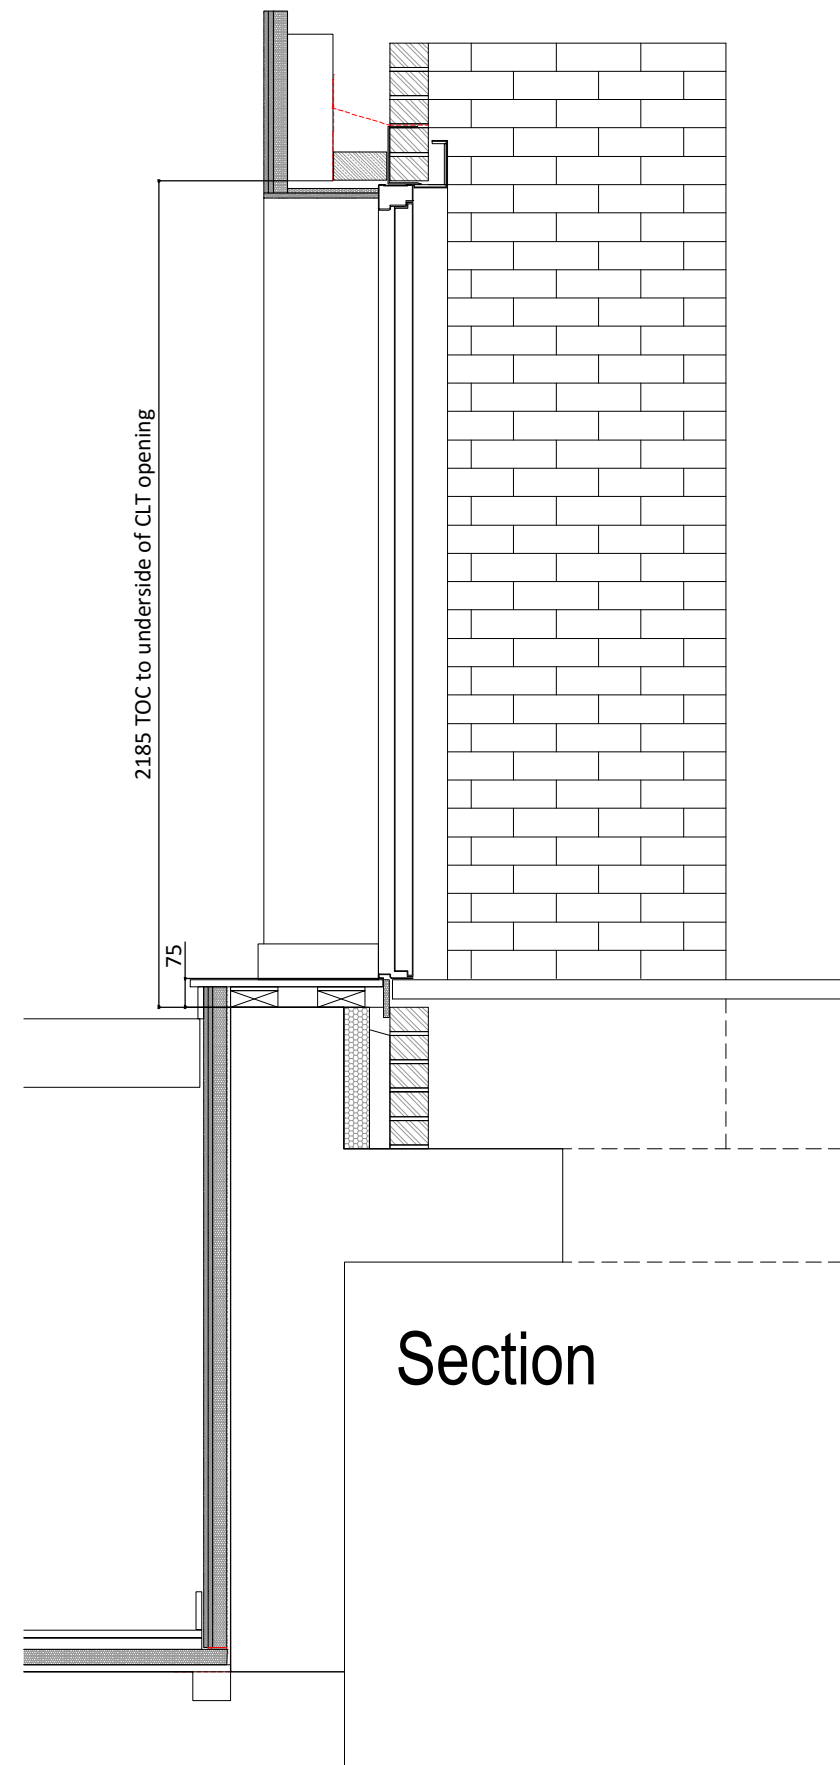

© WCEC ARCHITECTS - DISCLAIMER:

This drawing is copyright and shall not be reproduced nor used for any other purpose without the written permission of the Architects. This drawing must be read in conjunction with all other related drawings and documentation. It is the contractors responsibility to ensure full compliance with the Building Regulations. Do not scale from this drawing, use figured dimensions only. It is the contractors responsibility to check and verify all dimensions on site. Any discrepancies to be reported immediately.  
IF IN DOUBT ASK.  
Materials not in conformity with relevant British or European Standards/Codes of practice or materials known to be deleterious to health & safety must not be used or specified on this project.

XREF'S IN THIS DRAWING

Note;  
For details of concrete works, refer to Evolve Engineers Drawings.  
For details of the CLT Structure, refer to Urban Drawings.

No.	Date	Description	Drwn/Chkd By
CLIENT			

Sussex House Developments

PROJECT  
264-270 Finchley Road

TITLE  
Building Shell Details  
Communal Stair Fire Exit

DRAWING STATUS

For Comment

DRAWN	DRJ	CHECKED	AM
-------	-----	---------	----

SCALE 1:5 @ A3

DATE July 2016

**WCEC architects**  
Chesterfield 01246 260261 London 020 3388 0019 Livingston 08700 555915  
email@wcec.co.uk www.wcec.co.uk

JOB NO.	DRAWING NO.	REV
15-470	A-(21)-2015	