



XREF'S IN THIS DRAWING


Hazard Warning Schedule	
HAZARD	COMMENTS / ACTION

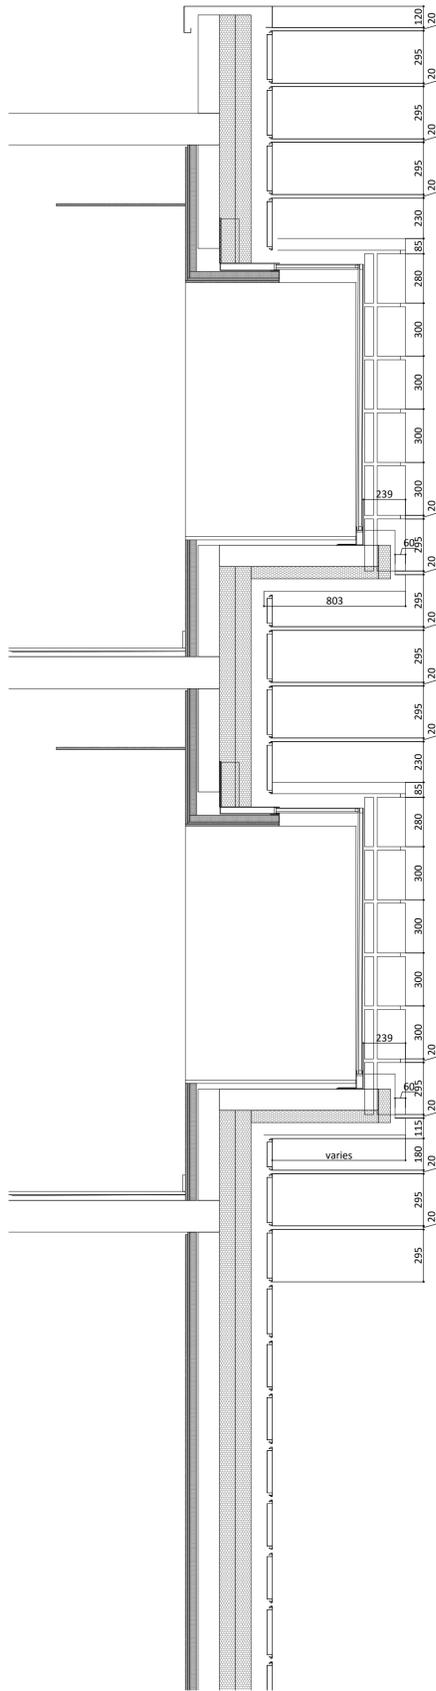

Section (1:20)

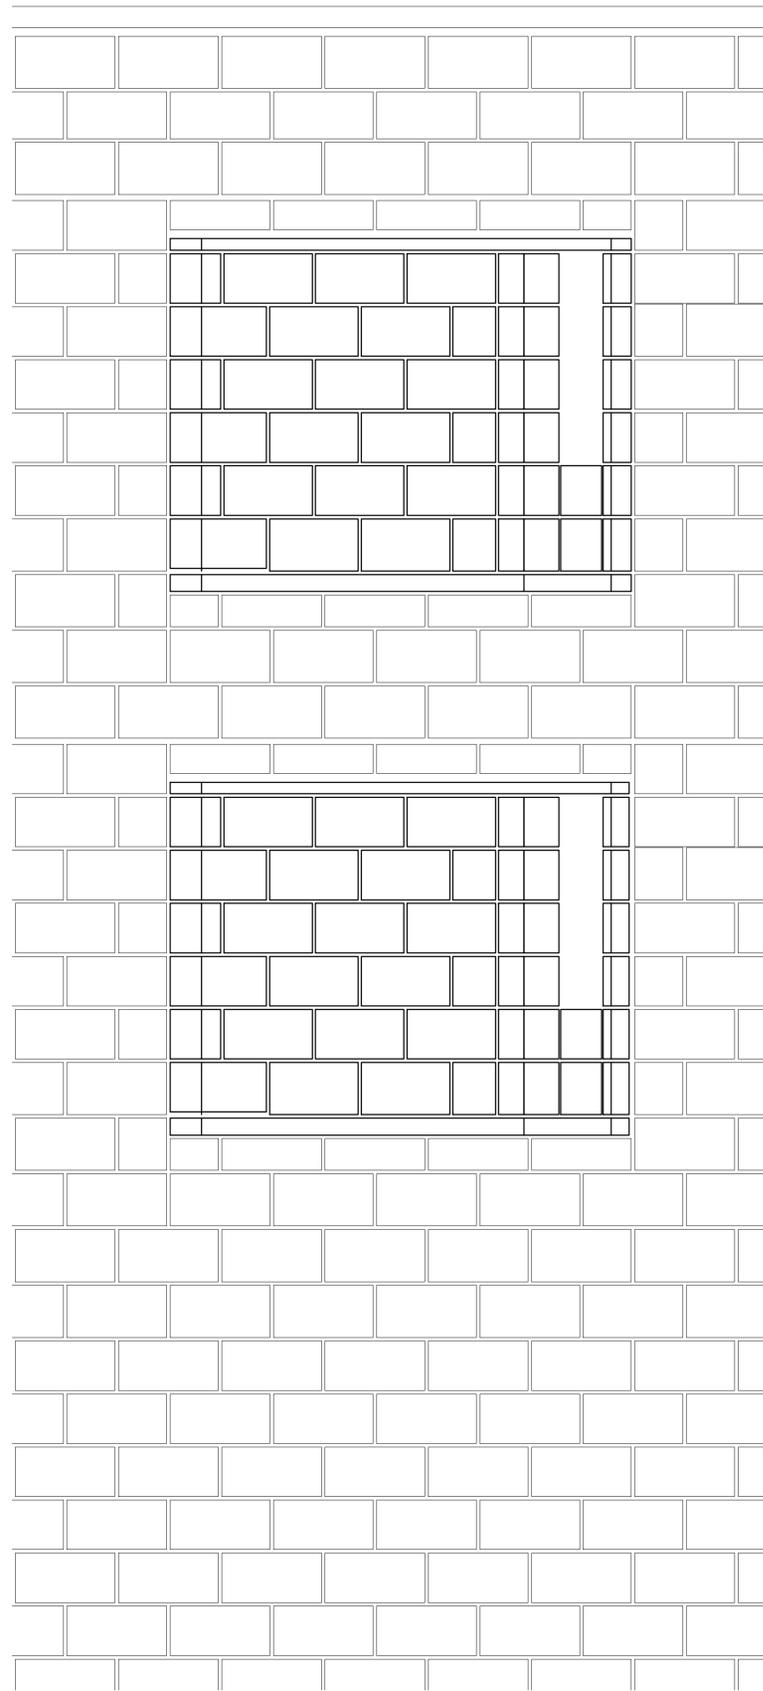

Elevation (1:20)

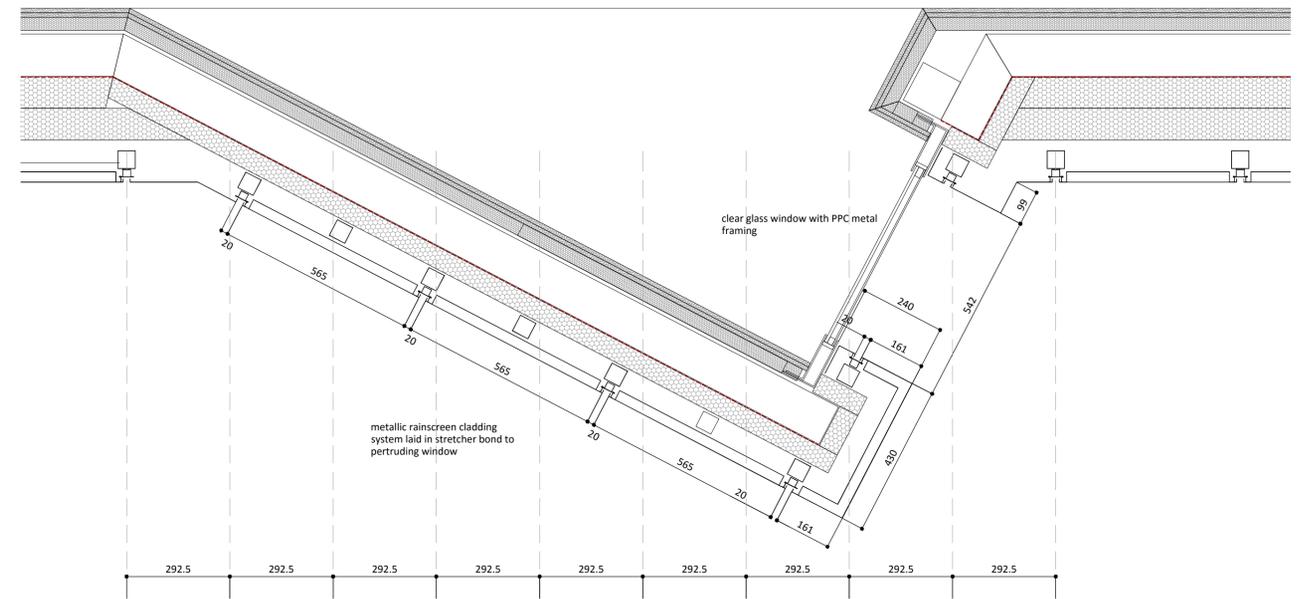

Plan (1:20)

No.	Date	Description	Drawn/Checked by
-----	------	-------------	------------------

CLIENT
 Sussex House Developments

PROJECT
 264-270 Finchley Road
 London, NW3

TITLE
 Building Shell Details
 Oriel Windows to Side Elevation

DRAWING STATUS
 For Comment

DRAWN	DRJ	CHECKED	AM
-------	-----	---------	----

SCALE
 1:10 @ 1:20 @ A1

DATE
 July 2016

WCEC architects
 Chesterfield London Livingston
 01246 260261 020 3388 0019 08700 555915
 email@wcec.co.uk www.wcec.co.uk

JOB NO.	DRAWING NO.	REV
15-470	A(21)-2032	