


XREF'S IN THIS DRAWING

Note;
 For details of concrete works, refer to Evolve Engineers Drawings.
 For details of the CLT Structure, refer to Eurban Drawings.

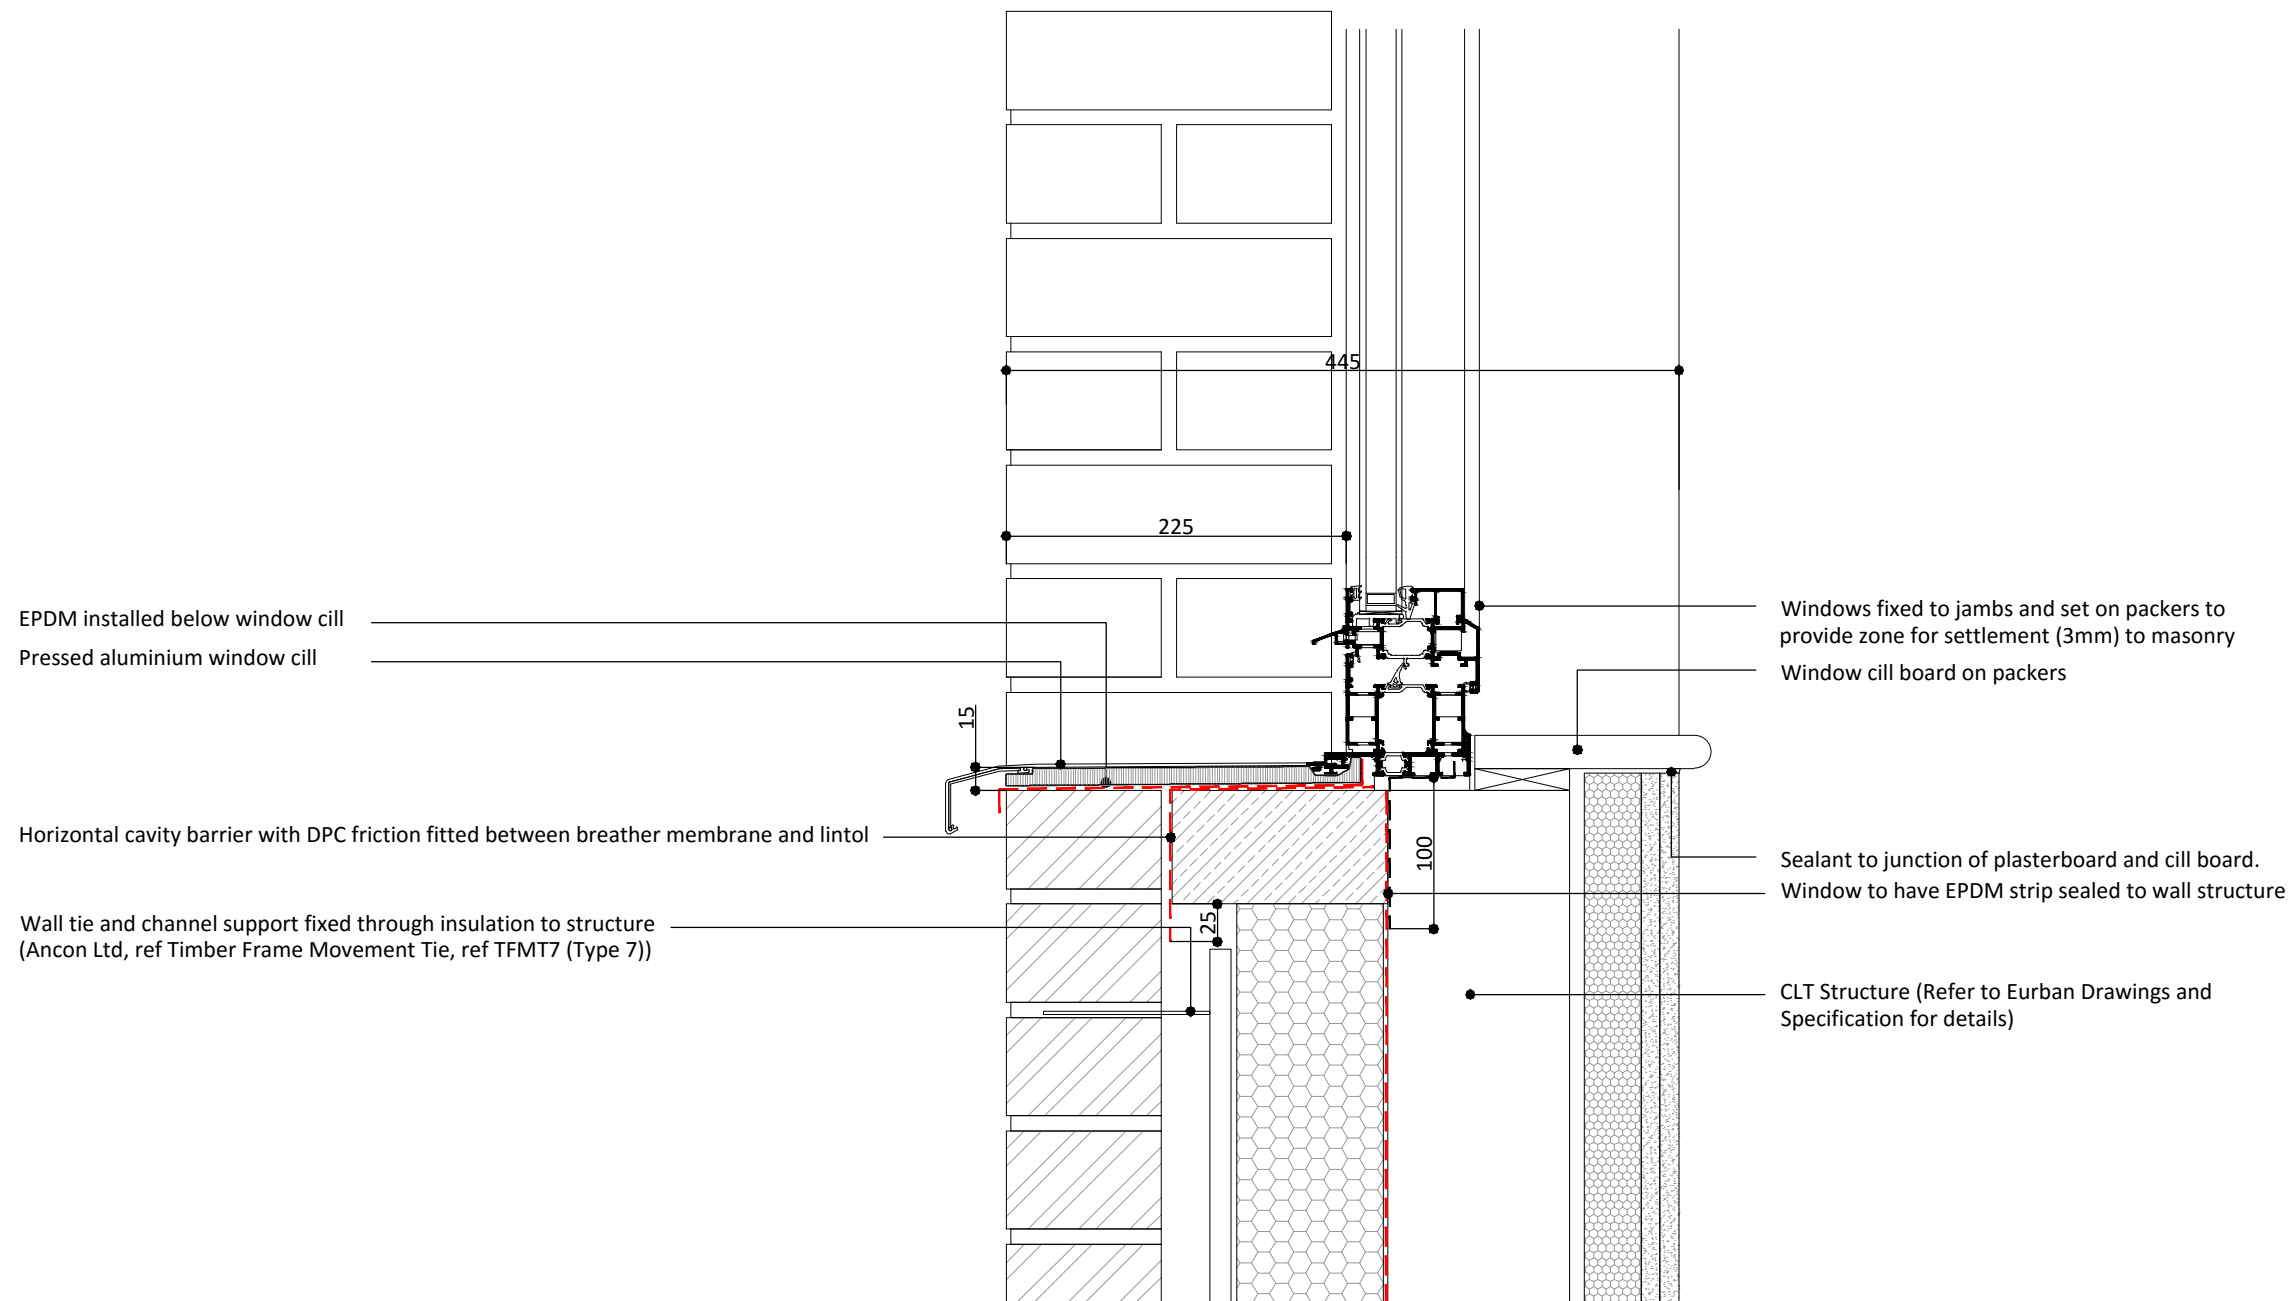

B	19/06/16	Window setting out revised to give greater recess following discussions with LA.	DRJ/AM
A	31/03/2016	Window setting out dimension added	DRJ/AM

No.	Date	Description	Drwn/Chkd By
CLIENT			

Sussex House Developments

PROJECT
 264-270 Finchley Road

TITLE
 Window Cill Detail
 CLT faced with masonry

DRAWING STATUS

For Comment

DRAWN	DRJ	CHECKED	AM
-------	-----	---------	----

SCALE 1:5 @ A3

DATE Mar 2016

WCEC architects
 Chesterfield 01246 260261 London 020 3388 0019 Livingston 08700 555915
 email@wcec.co.uk www.wcec.co.uk

JOB NO.	DRAWING NO.	REV
15-470	A-(21)-2003	B