


XREF'S IN THIS DRAWING

Note;
 For details of concrete works, refer to Evolve Engineers Drawings.
 For details of the CLT Structure, refer to Eurban Drawings.

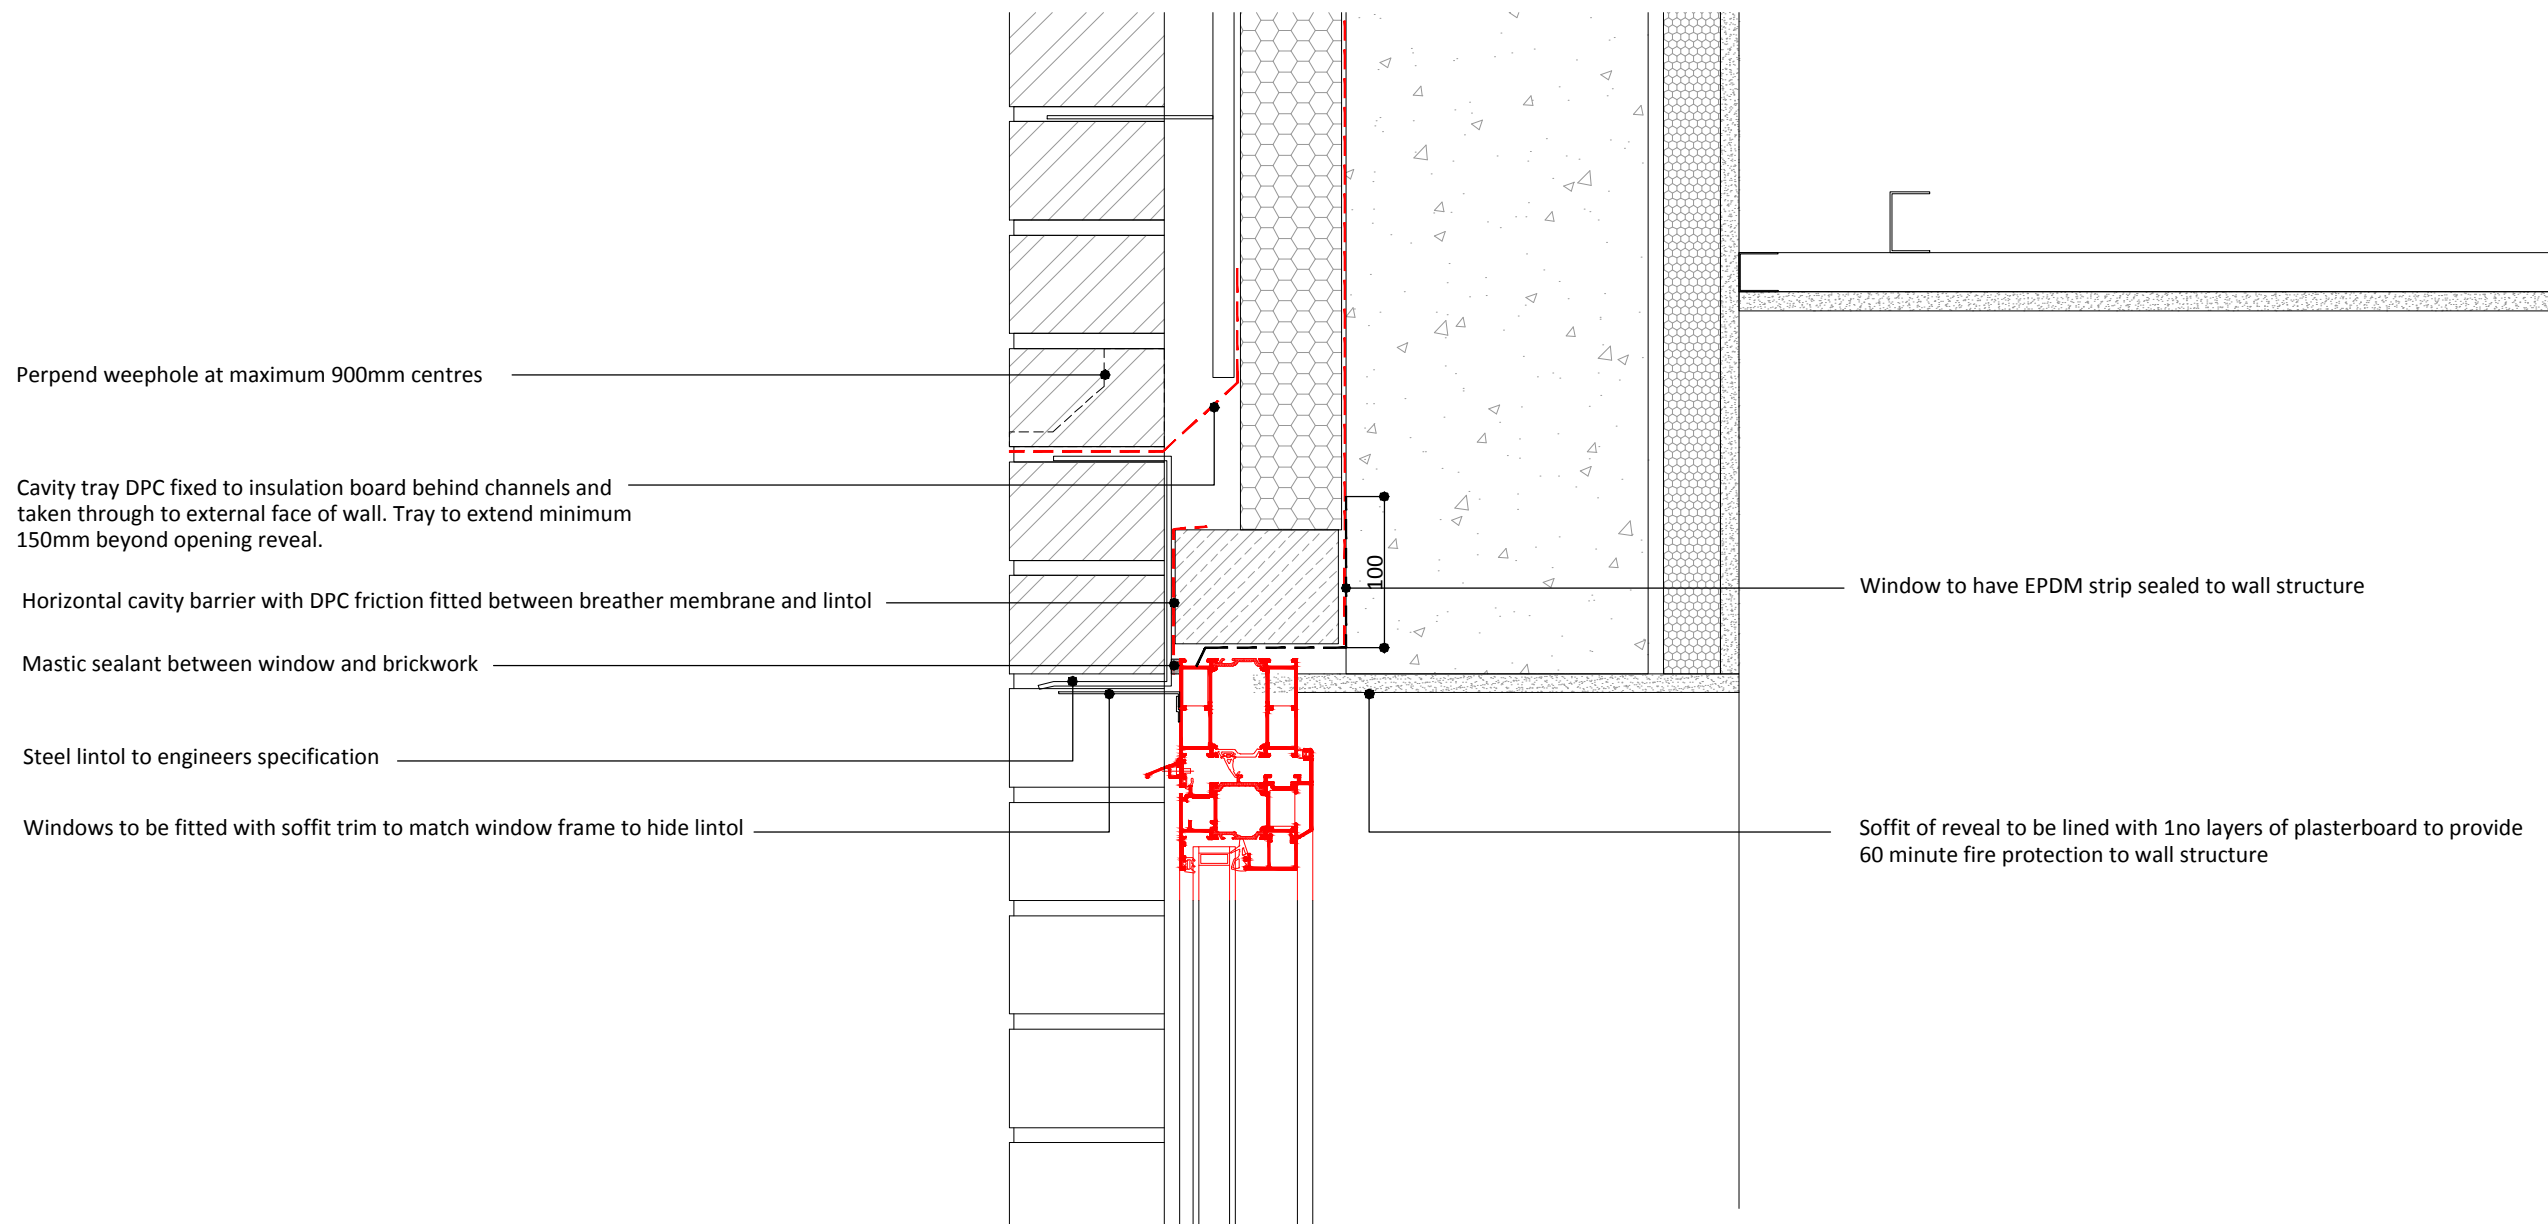

No.	Date	Description	Drwn/Chkd By
		CLIENT	

Sussex House Developments

PROJECT
 264-270 Finchley Road

TITLE
 Window Head Detail
 Concrete faced with masonry

DRAWING STATUS

For Comment

DRAWN	DRJ	CHECKED	AM
-------	-----	---------	----

SCALE
 1:5 @ A3

DATE
 Mar 2016

WCEC architects

Chesterfield 01246 260261 London 020 3388 0019 Livingston 08700 555915
 email@wcec.co.uk www.wcec.co.uk

JOB NO.	DRAWING NO.	REV
15-470	A-(21)-2005	