


XREF'S IN THIS DRAWING

Note;  
 For details of concrete works, refer to Evolve Engineers Drawings.  
 For details of the CLT Structure, refer to Urban Drawings.

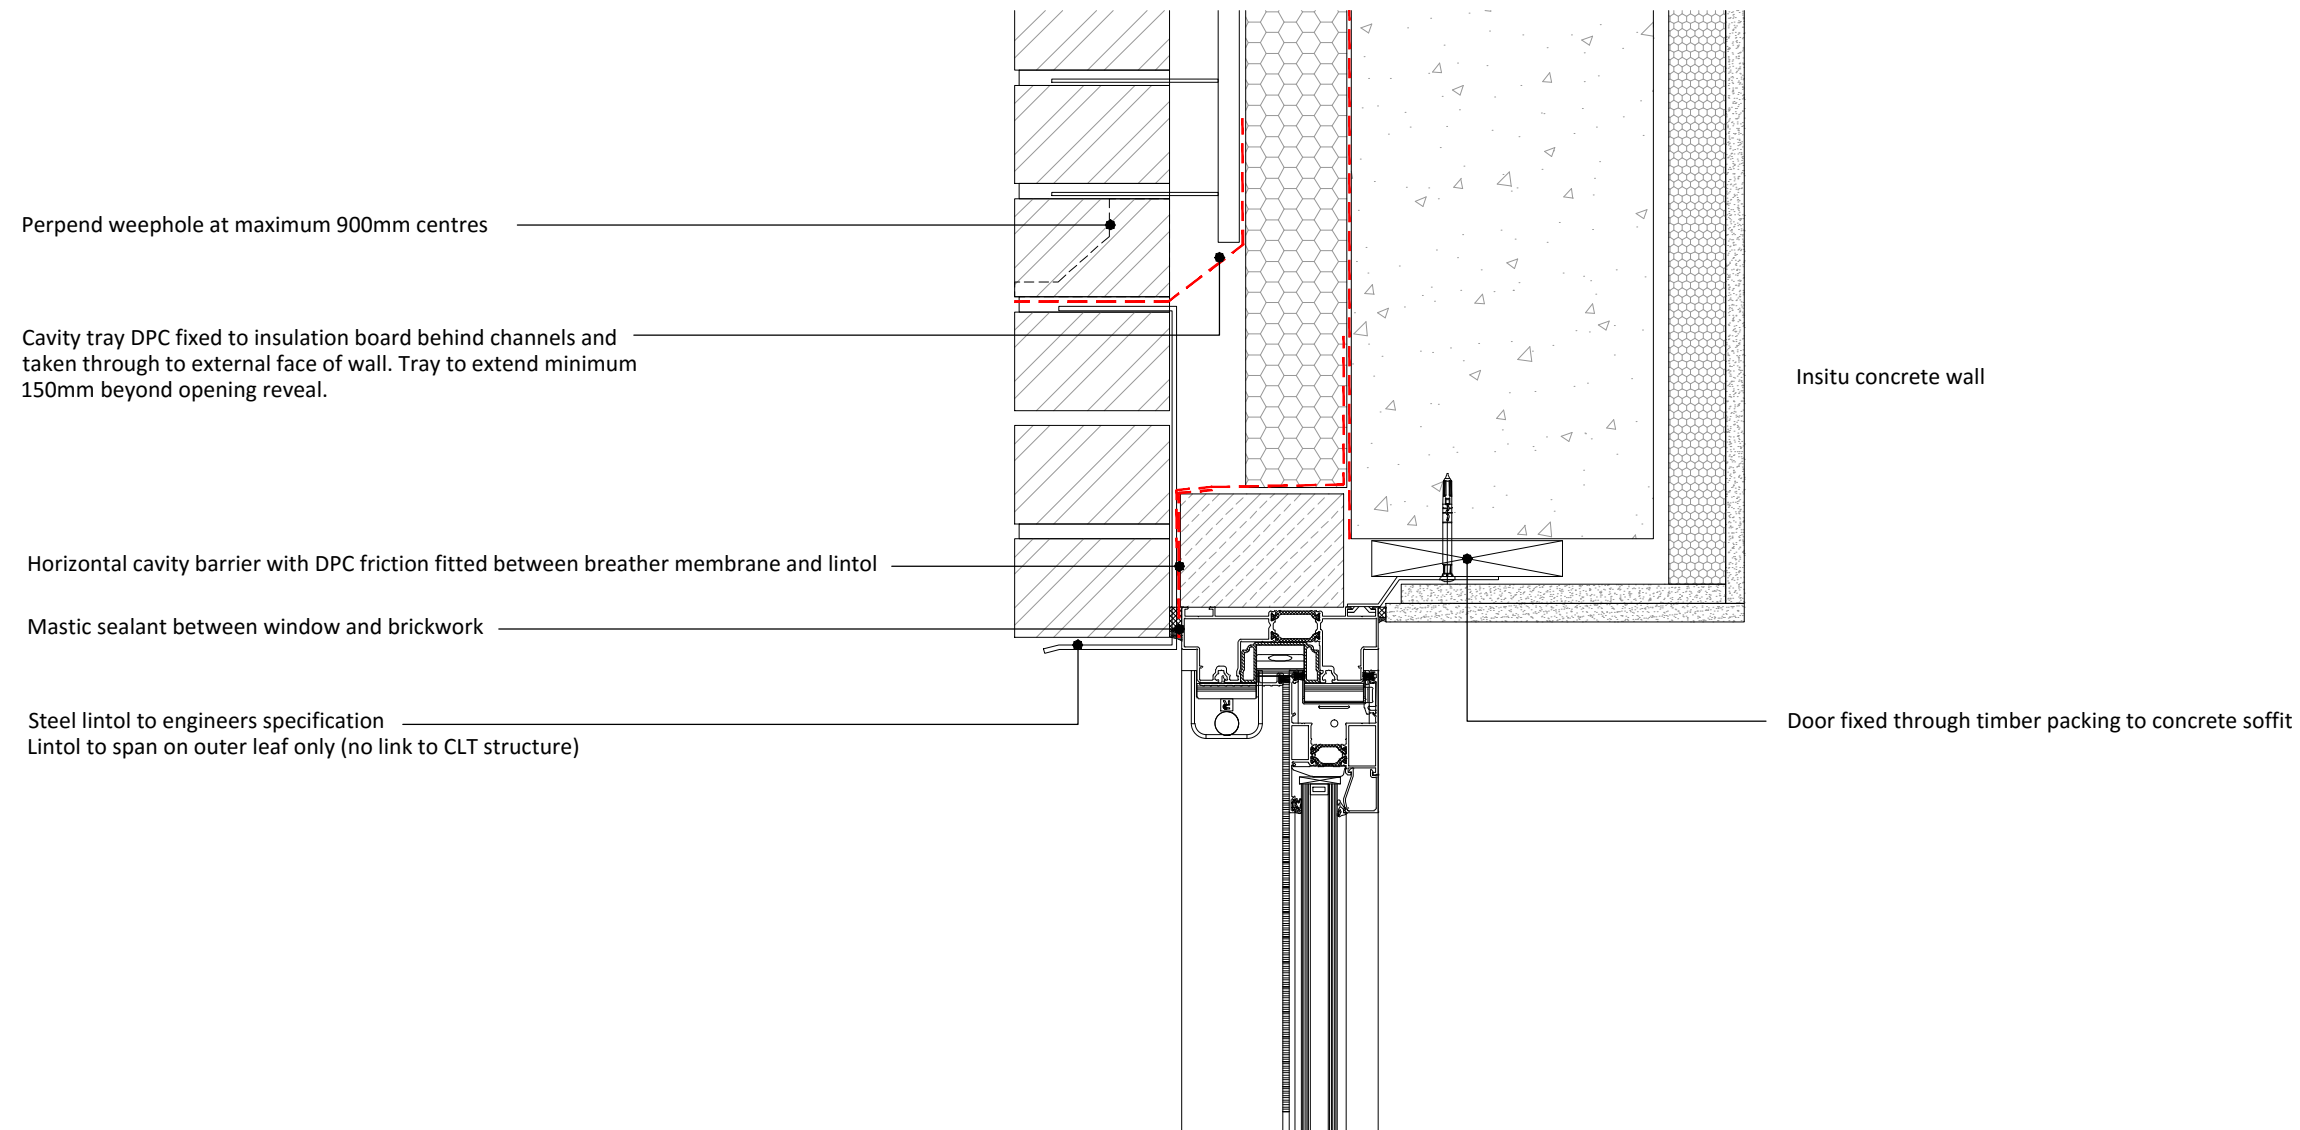

No.	Date	Description	Drwn/Chkd By
			CLIENT

Sussex House Developments

PROJECT  
 264-270 Finchley Road

TITLE  
 Head Detail  
 Lower Ground Floor  
 Sliding Doors

DRAWING STATUS

For Comment

DRAWN	DRJ	CHECKED	AM
-------	-----	---------	----

SCALE 1:5 @ A3

DATE Jun 2016

**WCEC architects**  
 Chesterfield 01246 260261 London 020 3388 0019 Livingston 08700 555915  
 email@wcec.co.uk www.wcec.co.uk

JOB NO.	DRAWING NO.	REV
15-470	A-(21)-2011	