


60 Chalk Farm Road

57-58 Chalk Farm Road
(Nando's)

Entrance to
59 Chalk
Farm Road
(Sea Fire Grill)

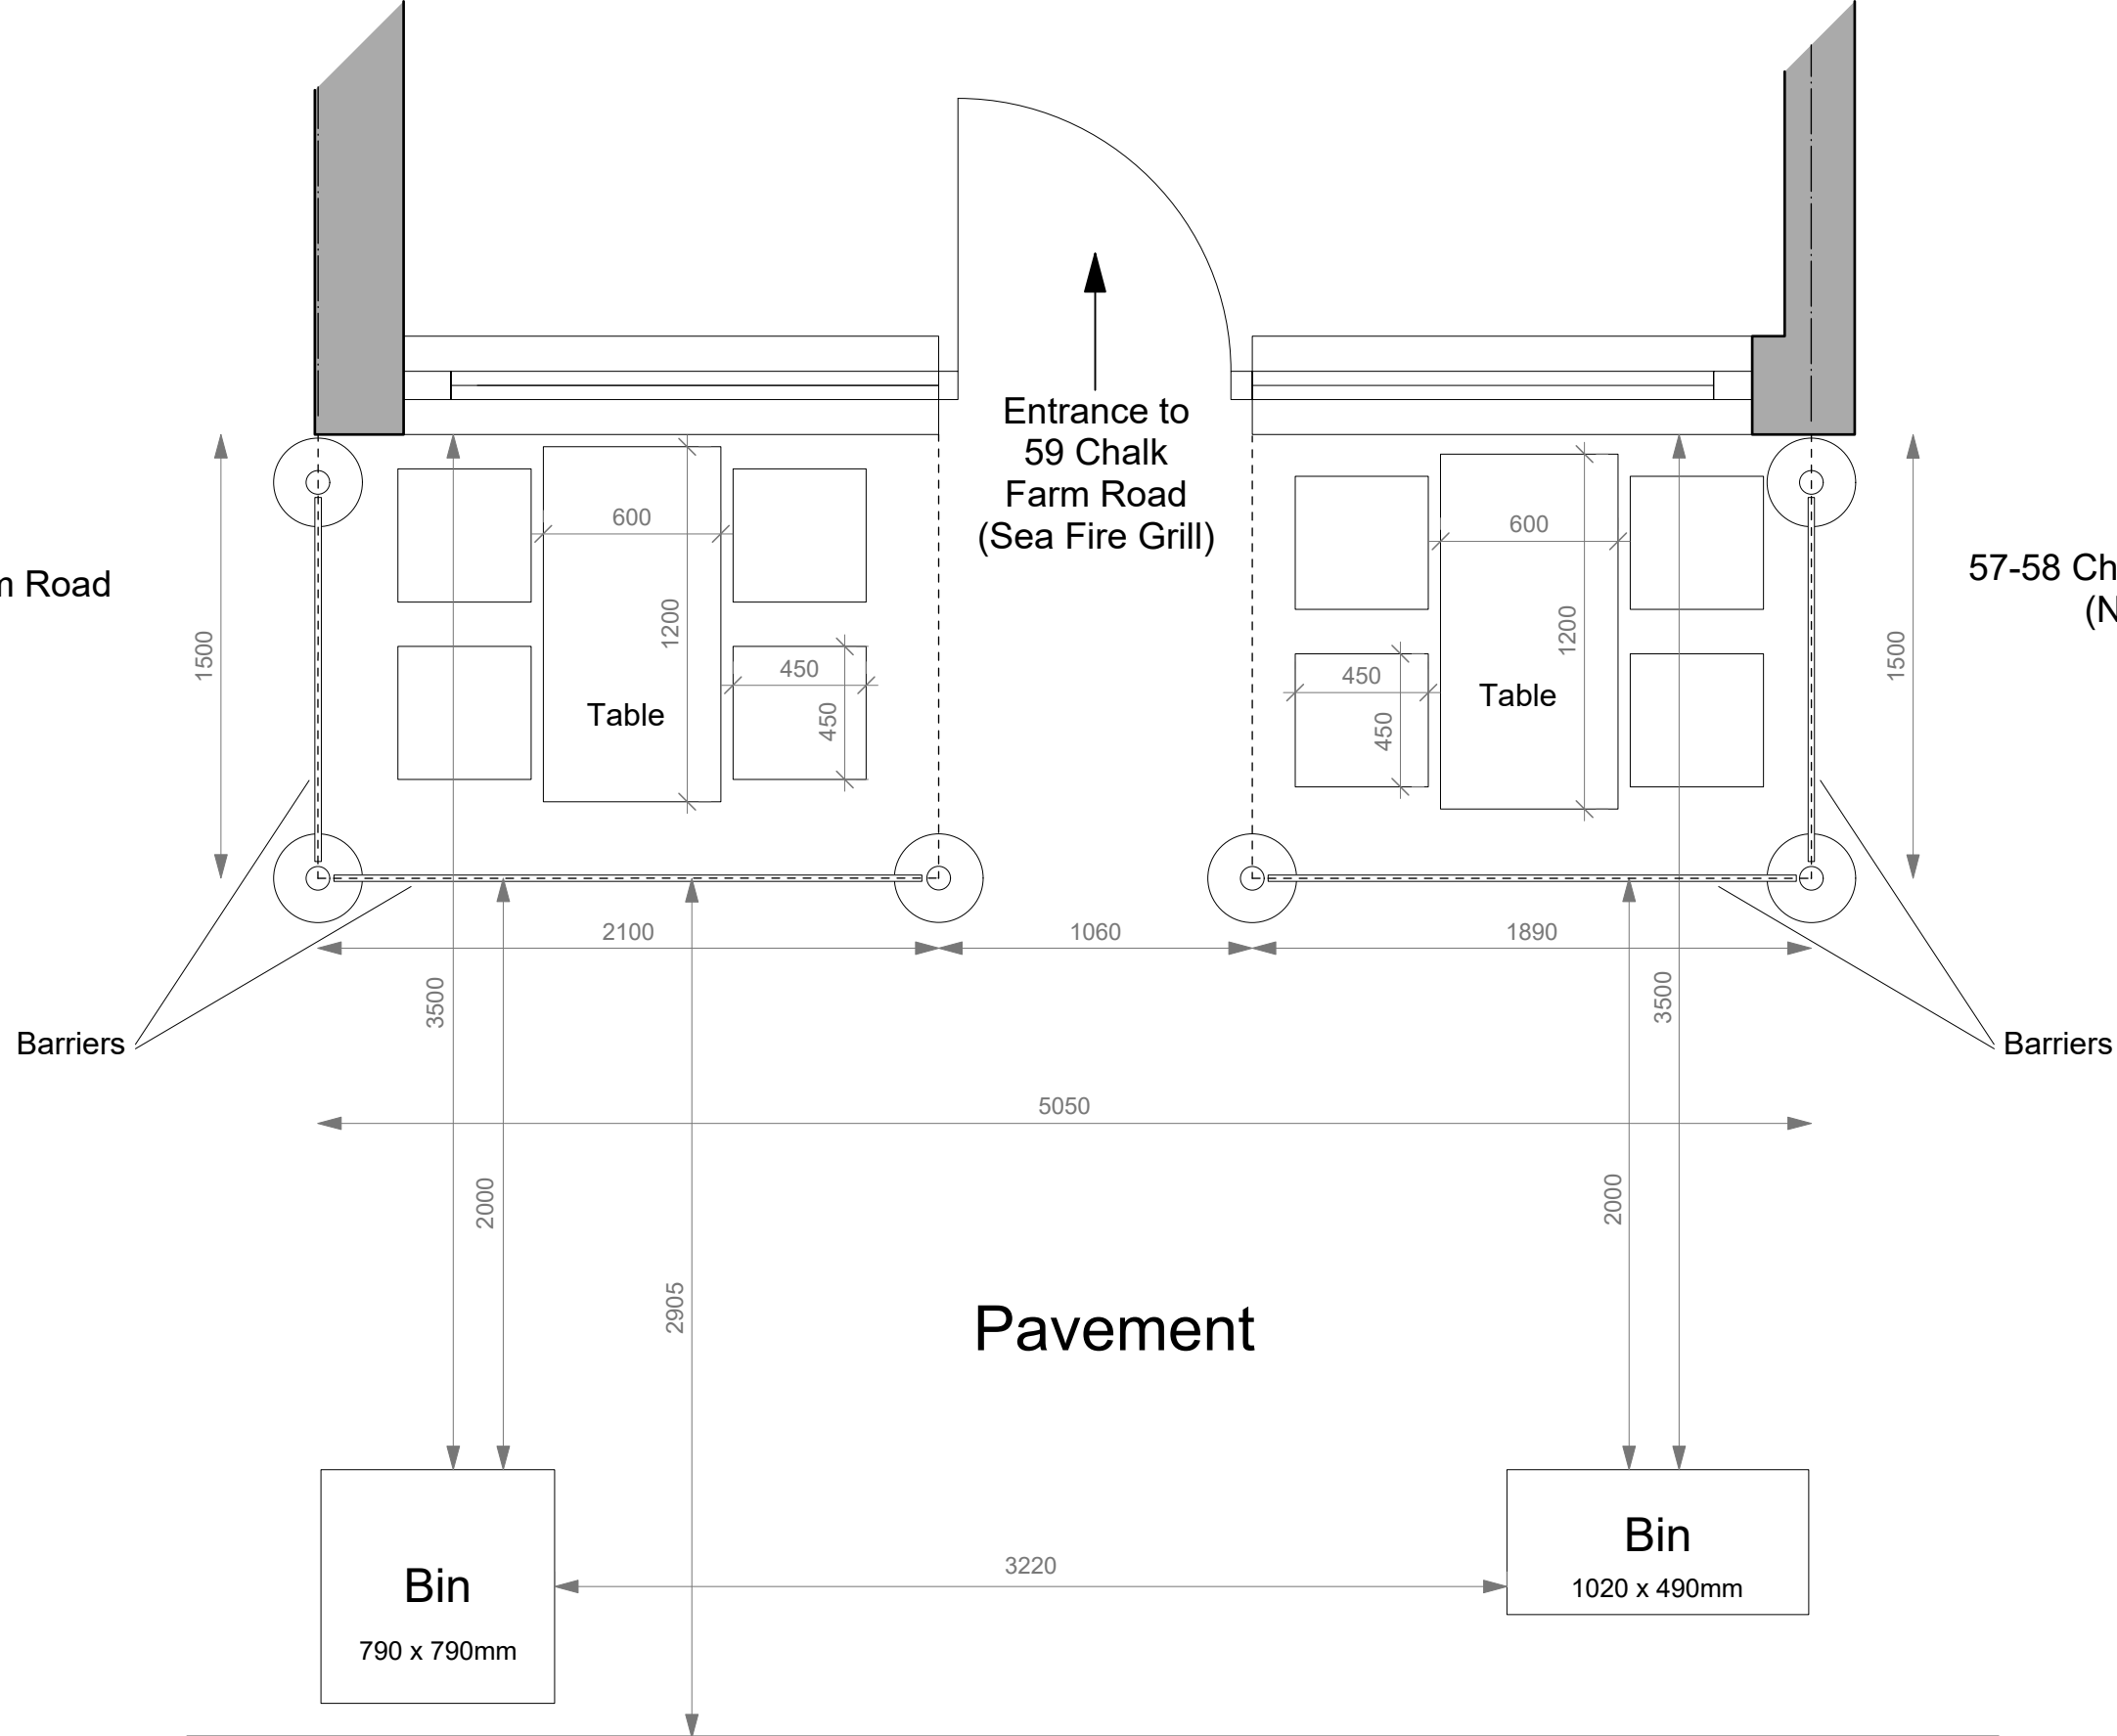

Metres

Chalk Farm Road

	Do not scale from this drawing. All dimensions must be checked on site by the contractors. All dimensions in millimetres unless otherwise stated.	Key - - - - - Area to be occupied by Amenities - - - - - Party Wall Line	Project Title: 59 Chalk Farm Road, London NW1 8AN		Drawing Title: Pavement Seating Proposed		Issue Date: 15.09.2016	
			Client Name: Kamal Hussin, Sea Fire Grill Ltd		Scale: 1:25 at A3		Drawing Name: 59 Chalk Farm Road - 007	