

**NOTES**


These plans and specifications prepared by Studio 1 Architects as Instruments of professional service shall remain the property of Studio 1 Architects.

These plans may not be copied or re-used without the express written consent of Studio 1 Architects. The use of these plans for construction is permitted only when specifically released for construction reference by a dated authorised signature.


These plans are project and site specific and shall only be used for their intended purpose unless otherwise permitted by written consent of Studio 1 Architects.

All dimensions shown are indicative and must be double checked on site by the contractor. Any inconsistencies found must be reported to Studio 1 Architects.

DO NOT SCALE FROM THE DRAWING

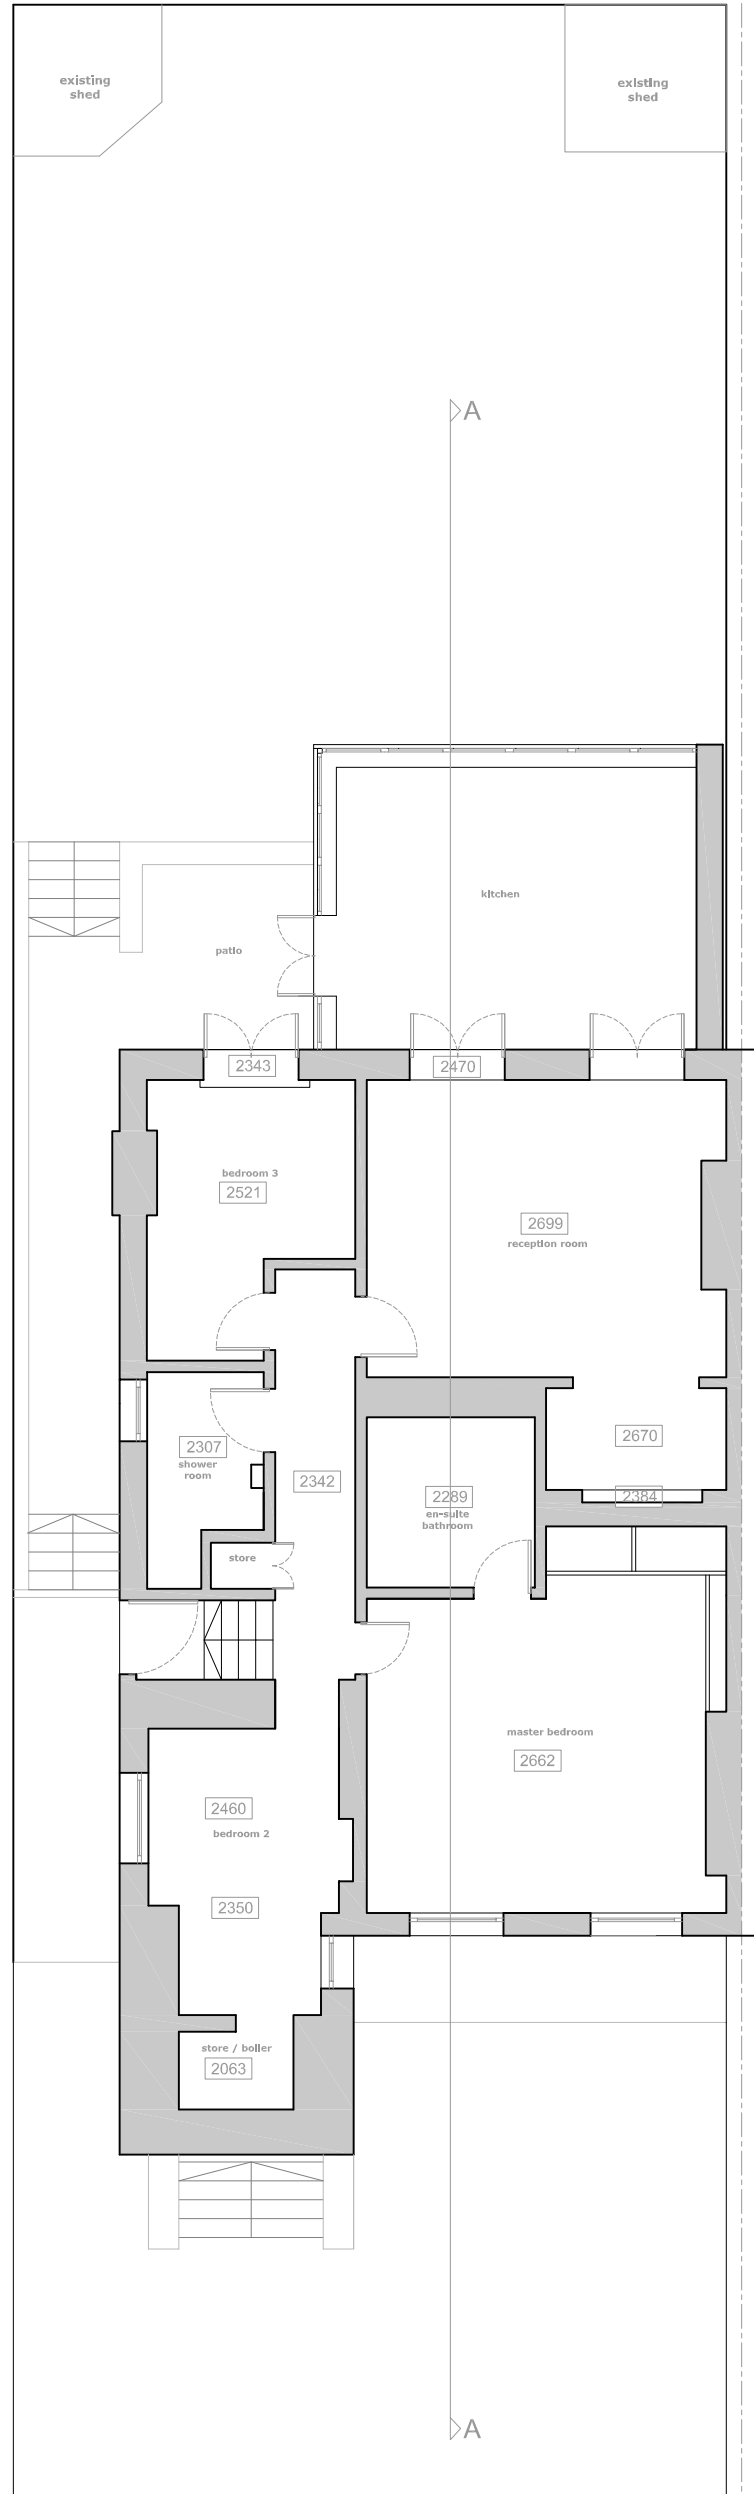

EXISTING LOWER GROUND FLOOR

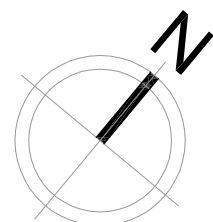

Drawn:	Rev:	Date:	Notes:
-	-	-	-

**studio 1 architects**  
 Studio 1  
 9 Thorpe Close  
 Notting Hill  
 London W10 5XL  
 t: 0207 1010356  
 w: www.studio1architects.co.uk

project	37a Priory Road London NW6
drawing	Existing LGF Plan
dwg status	Planning
date:	11/07/2016
scale:	1-100 @ A3
job no.	Pr 97 (07-16)
drawing no.	PL-100
revision	/