

NOTES


These plans and specifications prepared by Studio 1 Architects as Instruments of professional service shall remain the property of Studio 1 Architects.

These plans may not be copied or re-used without the express written consent of Studio 1 Architects. The use of these plans for construction is permitted only when specifically released for construction reference by a dated authorised signature.


These plans are project and site specific and shall only be used for their intended purpose unless otherwise permitted by written consent of Studio 1 Architects.

All dimensions shown are indicative and must be double checked on site by the contractor. Any inconsistencies found must be reported to Studio 1 Architects.

DO NOT SCALE FROM THE DRAWING

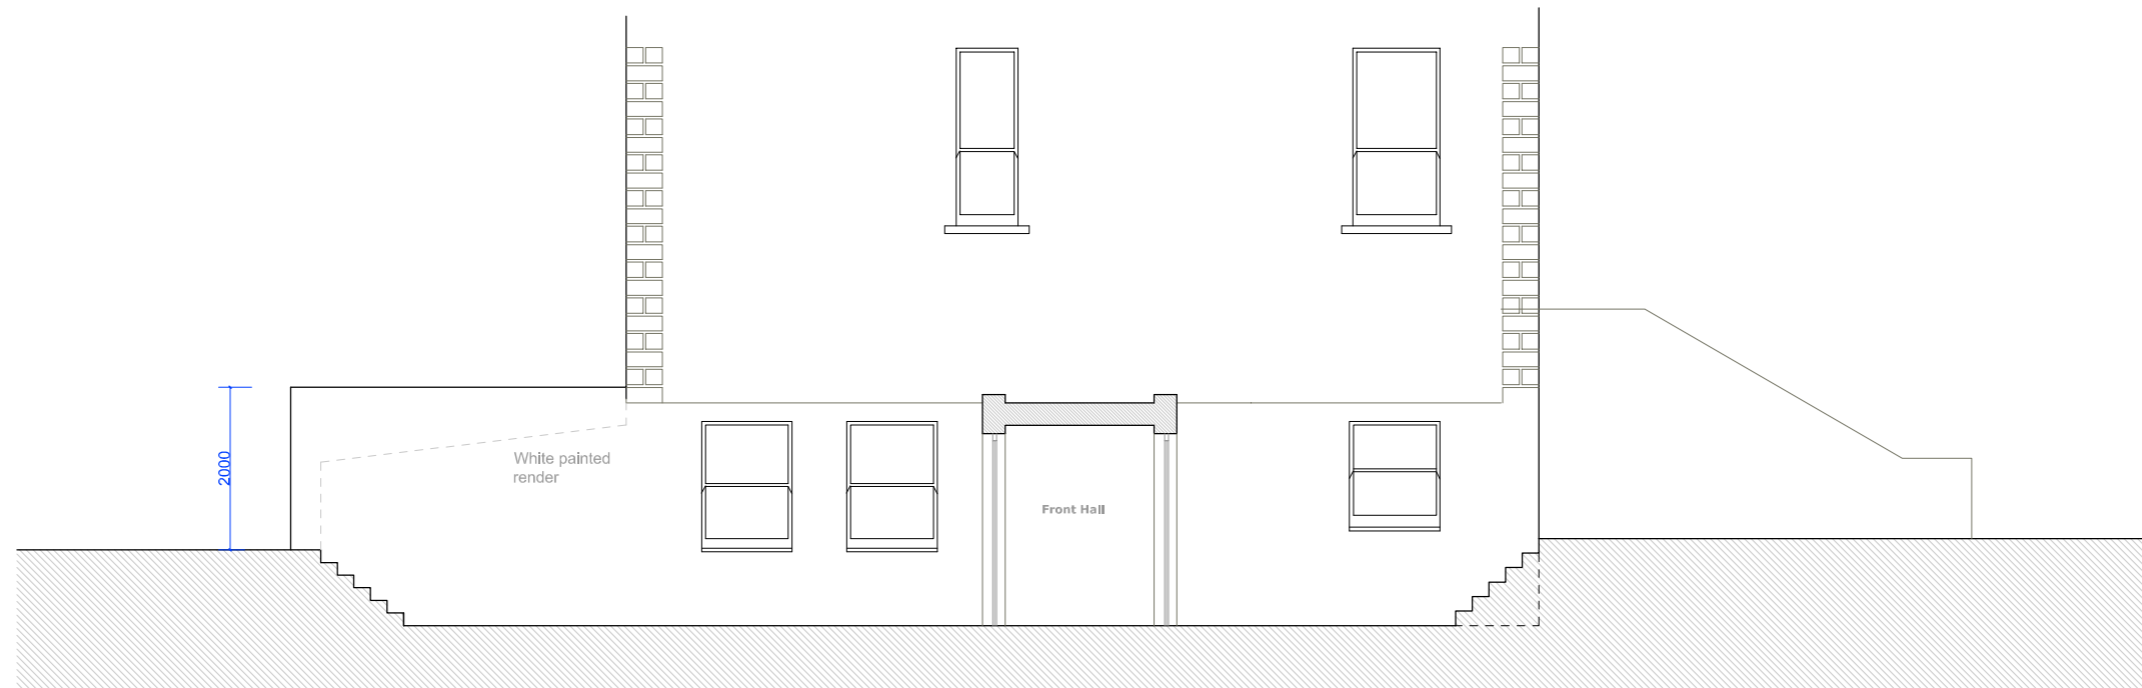

PROPOSED SIDE ELEVATION

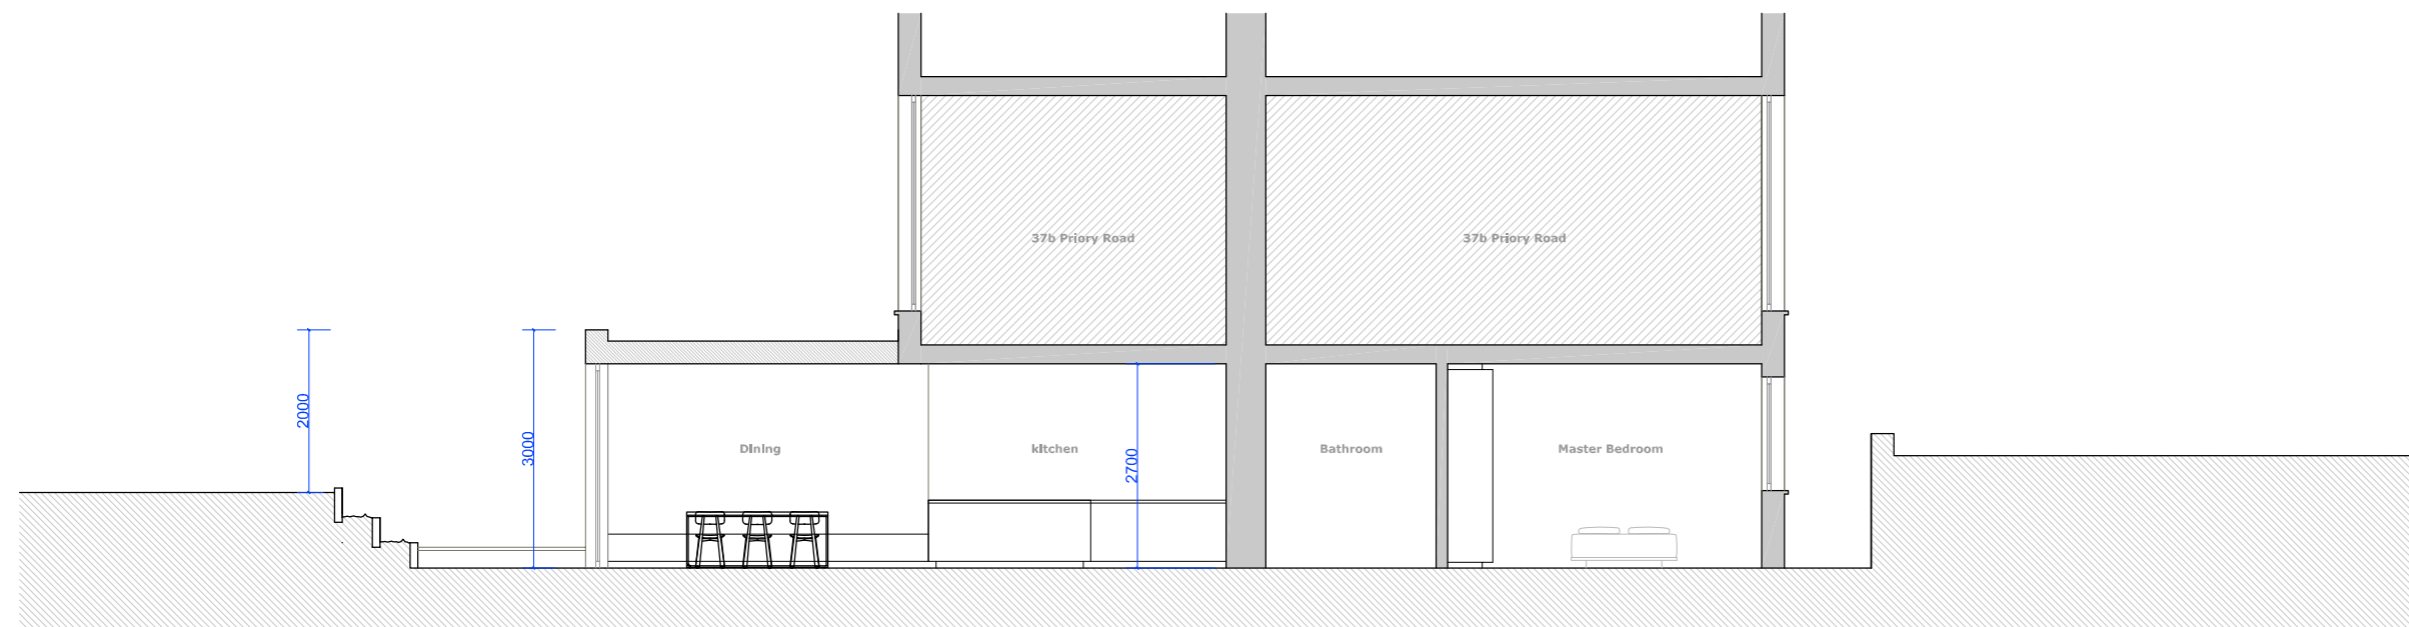

PROPOSED SECTION A



Drawn:	Rev:	Date:	Notes:
-	-	-	-

studio 1 architects
 Studio 1
 9 Thorpe Close
 Notting Hill
 London W10 5XL
 t: 0207 1010356
 w: www.studio1architects.co.uk

project	37a Priory Road London NW6
drawing	Proposed Side Elevation + Section A
dwg status	Planning
date:	13/07/2016
scale:	1-100 @ A3
job no.	Pr 97 (05-16)
drawing no.	PL-003
revision	/