


DO NOT SCALE OFF THIS DRAWING
REPORT ANY ERRORS OR
DISCREPANCIES TO THE
ARCHITECT PROMPTLY

PLEASE NOTE: THIS DRAWING IS
TO BE READ IN CONJUNCTION
WITH ALL OTHER DRAWINGS AND
DOCUMENTS SUBMITTED WITH
THIS APPLICATION.

EXISTING TREES NOT SHOWN
FOR CLARITY.

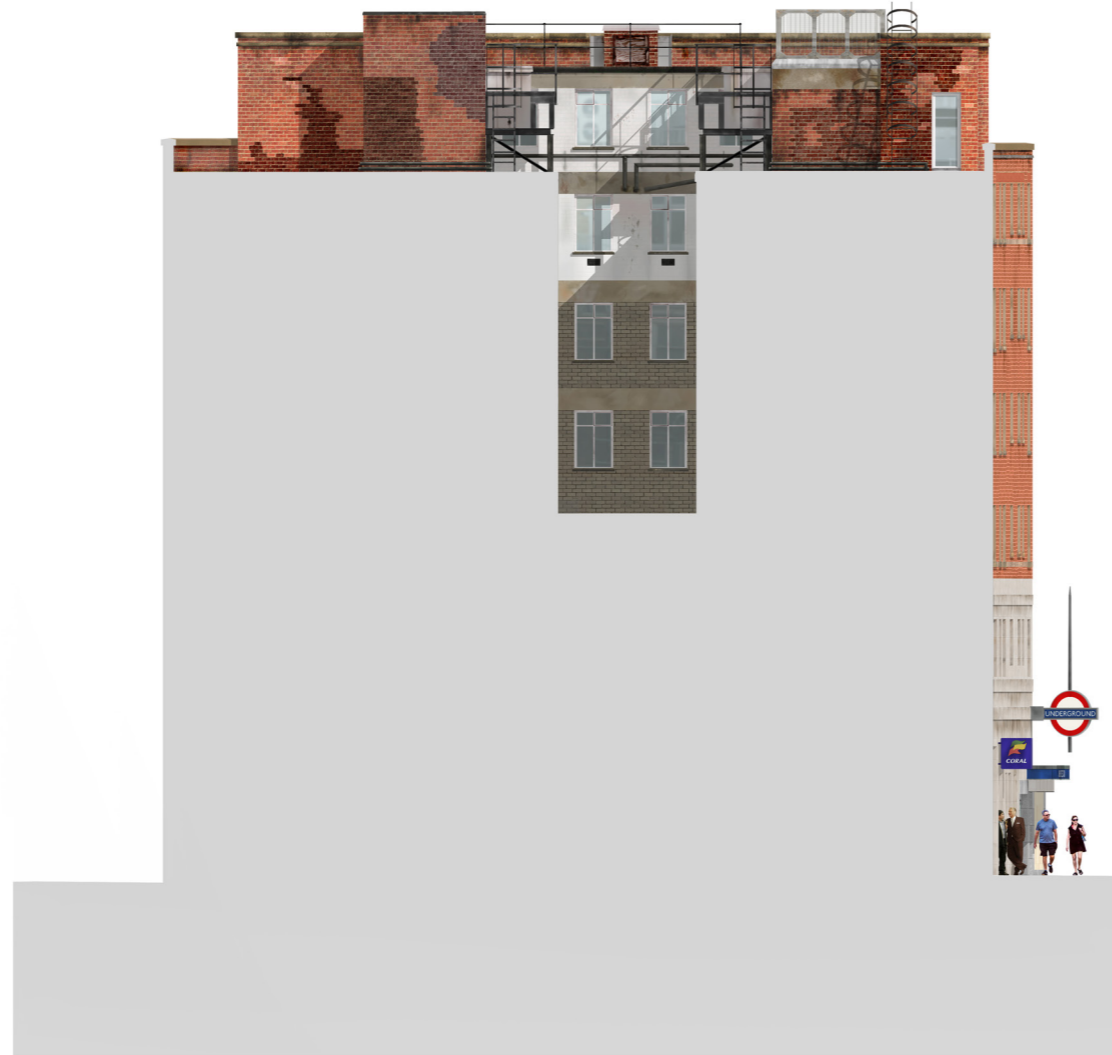

No	Date	By	Comments

Revision Notes

Status: **PLANNING**

Client:
Warren Court Investments LLP

Job:
Warren Court
Residential Scheme
Tottenham Court Road

Drawing Title:
EXISTING ELEVATION
West

Scale: 1:100 @ A1 / 1:200 @ A3
Date: Dec. 2015 Drawn: Chkd:

MOXLEY ARCHITECTS
47 Clapham High St London SW4 7TL www.moxley.co.uk
T +44 (0) 7720 8988 F +44 (0) 7427 2533 E info@moxley.co.uk

© Moxley Architects Limited. Reg No 2247305

Job No: **706** Drawing No: **4.104** Rev: **-**