


DO NOT SCALE OFF THIS DRAWING
REPORT ANY ERRORS OR
DISCREPANCIES TO THE
ARCHITECT PROMPTLY

PLEASE NOTE: THIS DRAWING IS
TO BE READ IN CONJUNCTION
WITH ALL OTHER DRAWINGS AND
DOCUMENTS SUBMITTED WITH
THIS APPLICATION.

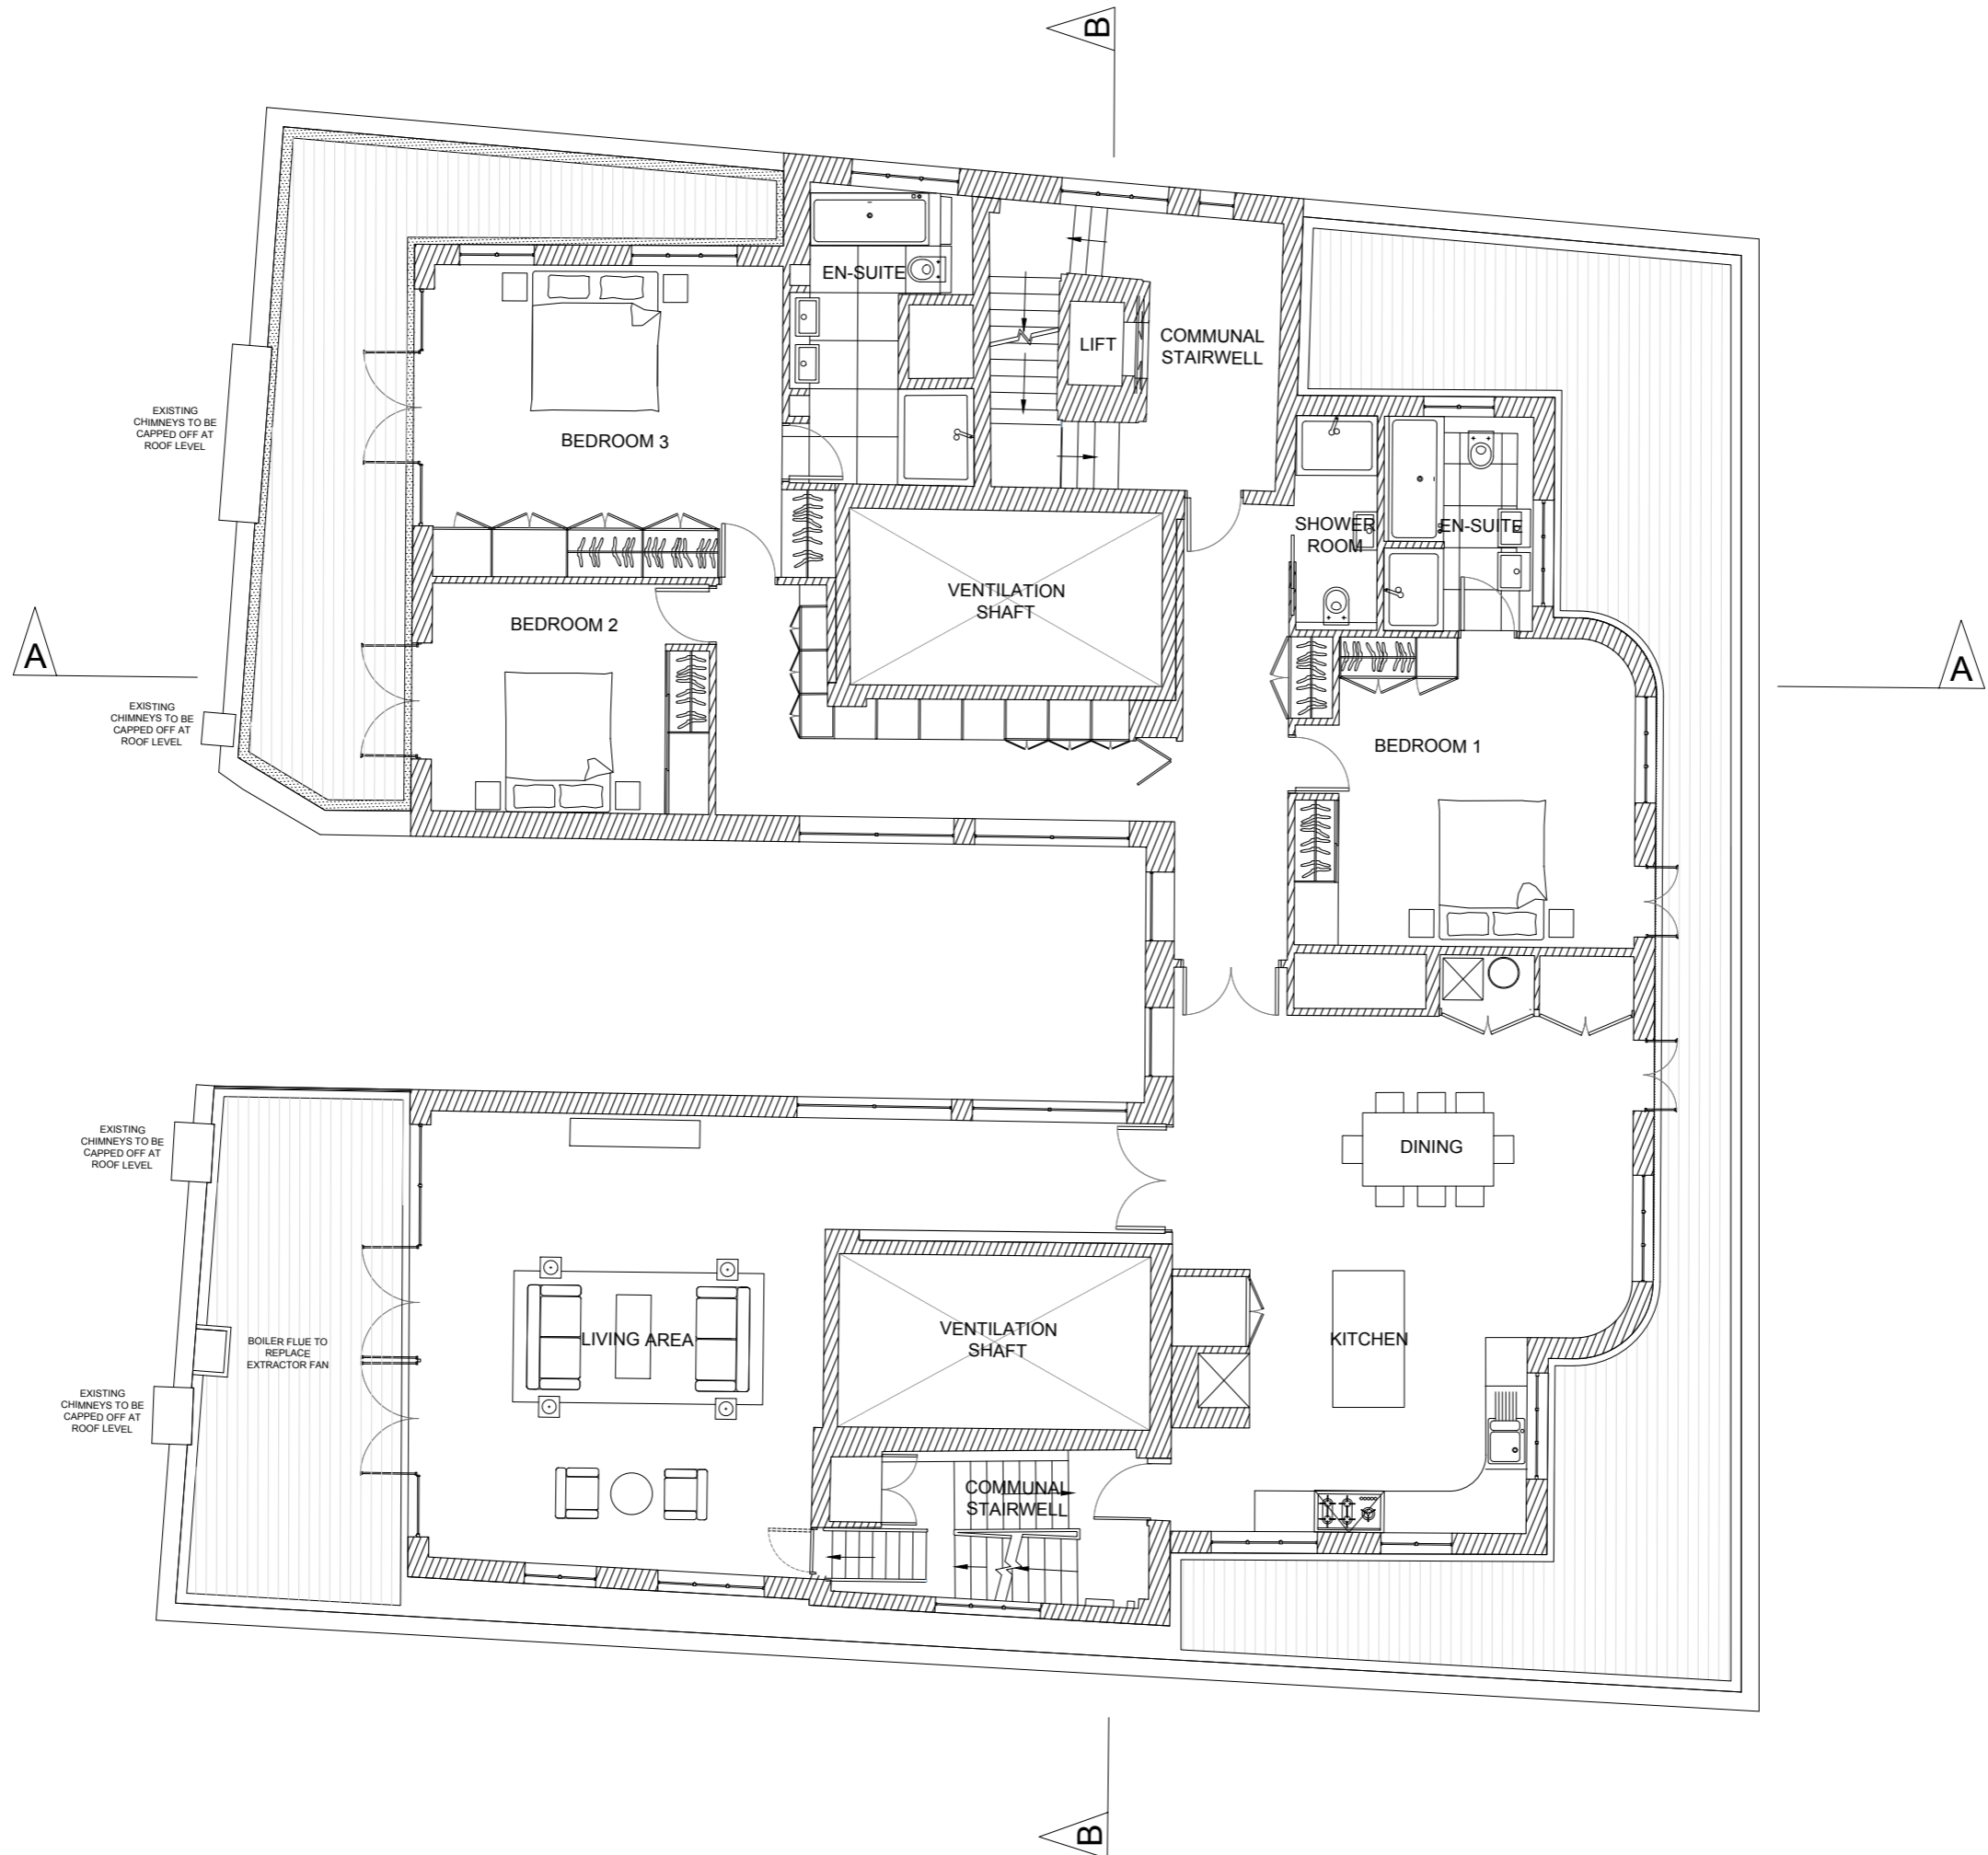

EXISTING CHIMNEYS TO BE
CAPPED OFF AT
ROOF LEVEL

EXISTING CHIMNEYS TO BE
CAPPED OFF AT
ROOF LEVEL


EXISTING CHIMNEYS TO BE
CAPPED OFF AT
ROOF LEVEL

EXISTING CHIMNEYS TO BE
CAPPED OFF AT
ROOF LEVEL

BOILER FLUE TO
REPLACE
EXTRACTOR FAN

EXISTING WALL

PROPOSED WALL

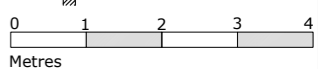

No	Date	By	Comments

A June 16 LW PLANNING UPDATE
No Date By Comments

Revision Notes
Status: **PLANNING**

Client:
Marcus Cooper Group

Job:
Warren Court
Residential Scheme
Tottenham Court Road

Drawing Title:
PROPOSED PLAN
6TH FLOOR

Scale: 1:50 @ A1 / 1:100 @ A3
Date: NOV. 2015 Drawn: Chkd:

MOXLEY ARCHITECTS
 47 Clapham High St London SW4 7TL www.moxley.co.uk
 T +44 (0) 7720 8988 F +44 (0) 7427 2533 E info@moxley.co.uk

© Moxley Architects Limited. Reg No 2247305
Job No: **706** Drawing No: **2.001** Rev: **A**