

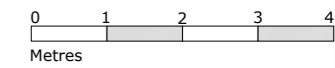


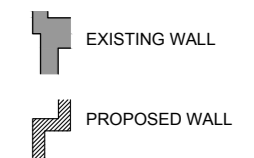

DO NOT SCALE OFF THIS DRAWING  
REPORT ANY ERRORS OR  
DISCREPANCIES TO THE  
ARCHITECT PROMPTLY

PLEASE NOTE: THIS DRAWING IS  
TO BE READ IN CONJUNCTION  
WITH ALL OTHER DRAWINGS AND  
DOCUMENTS SUBMITTED WITH  
THIS APPLICATION.

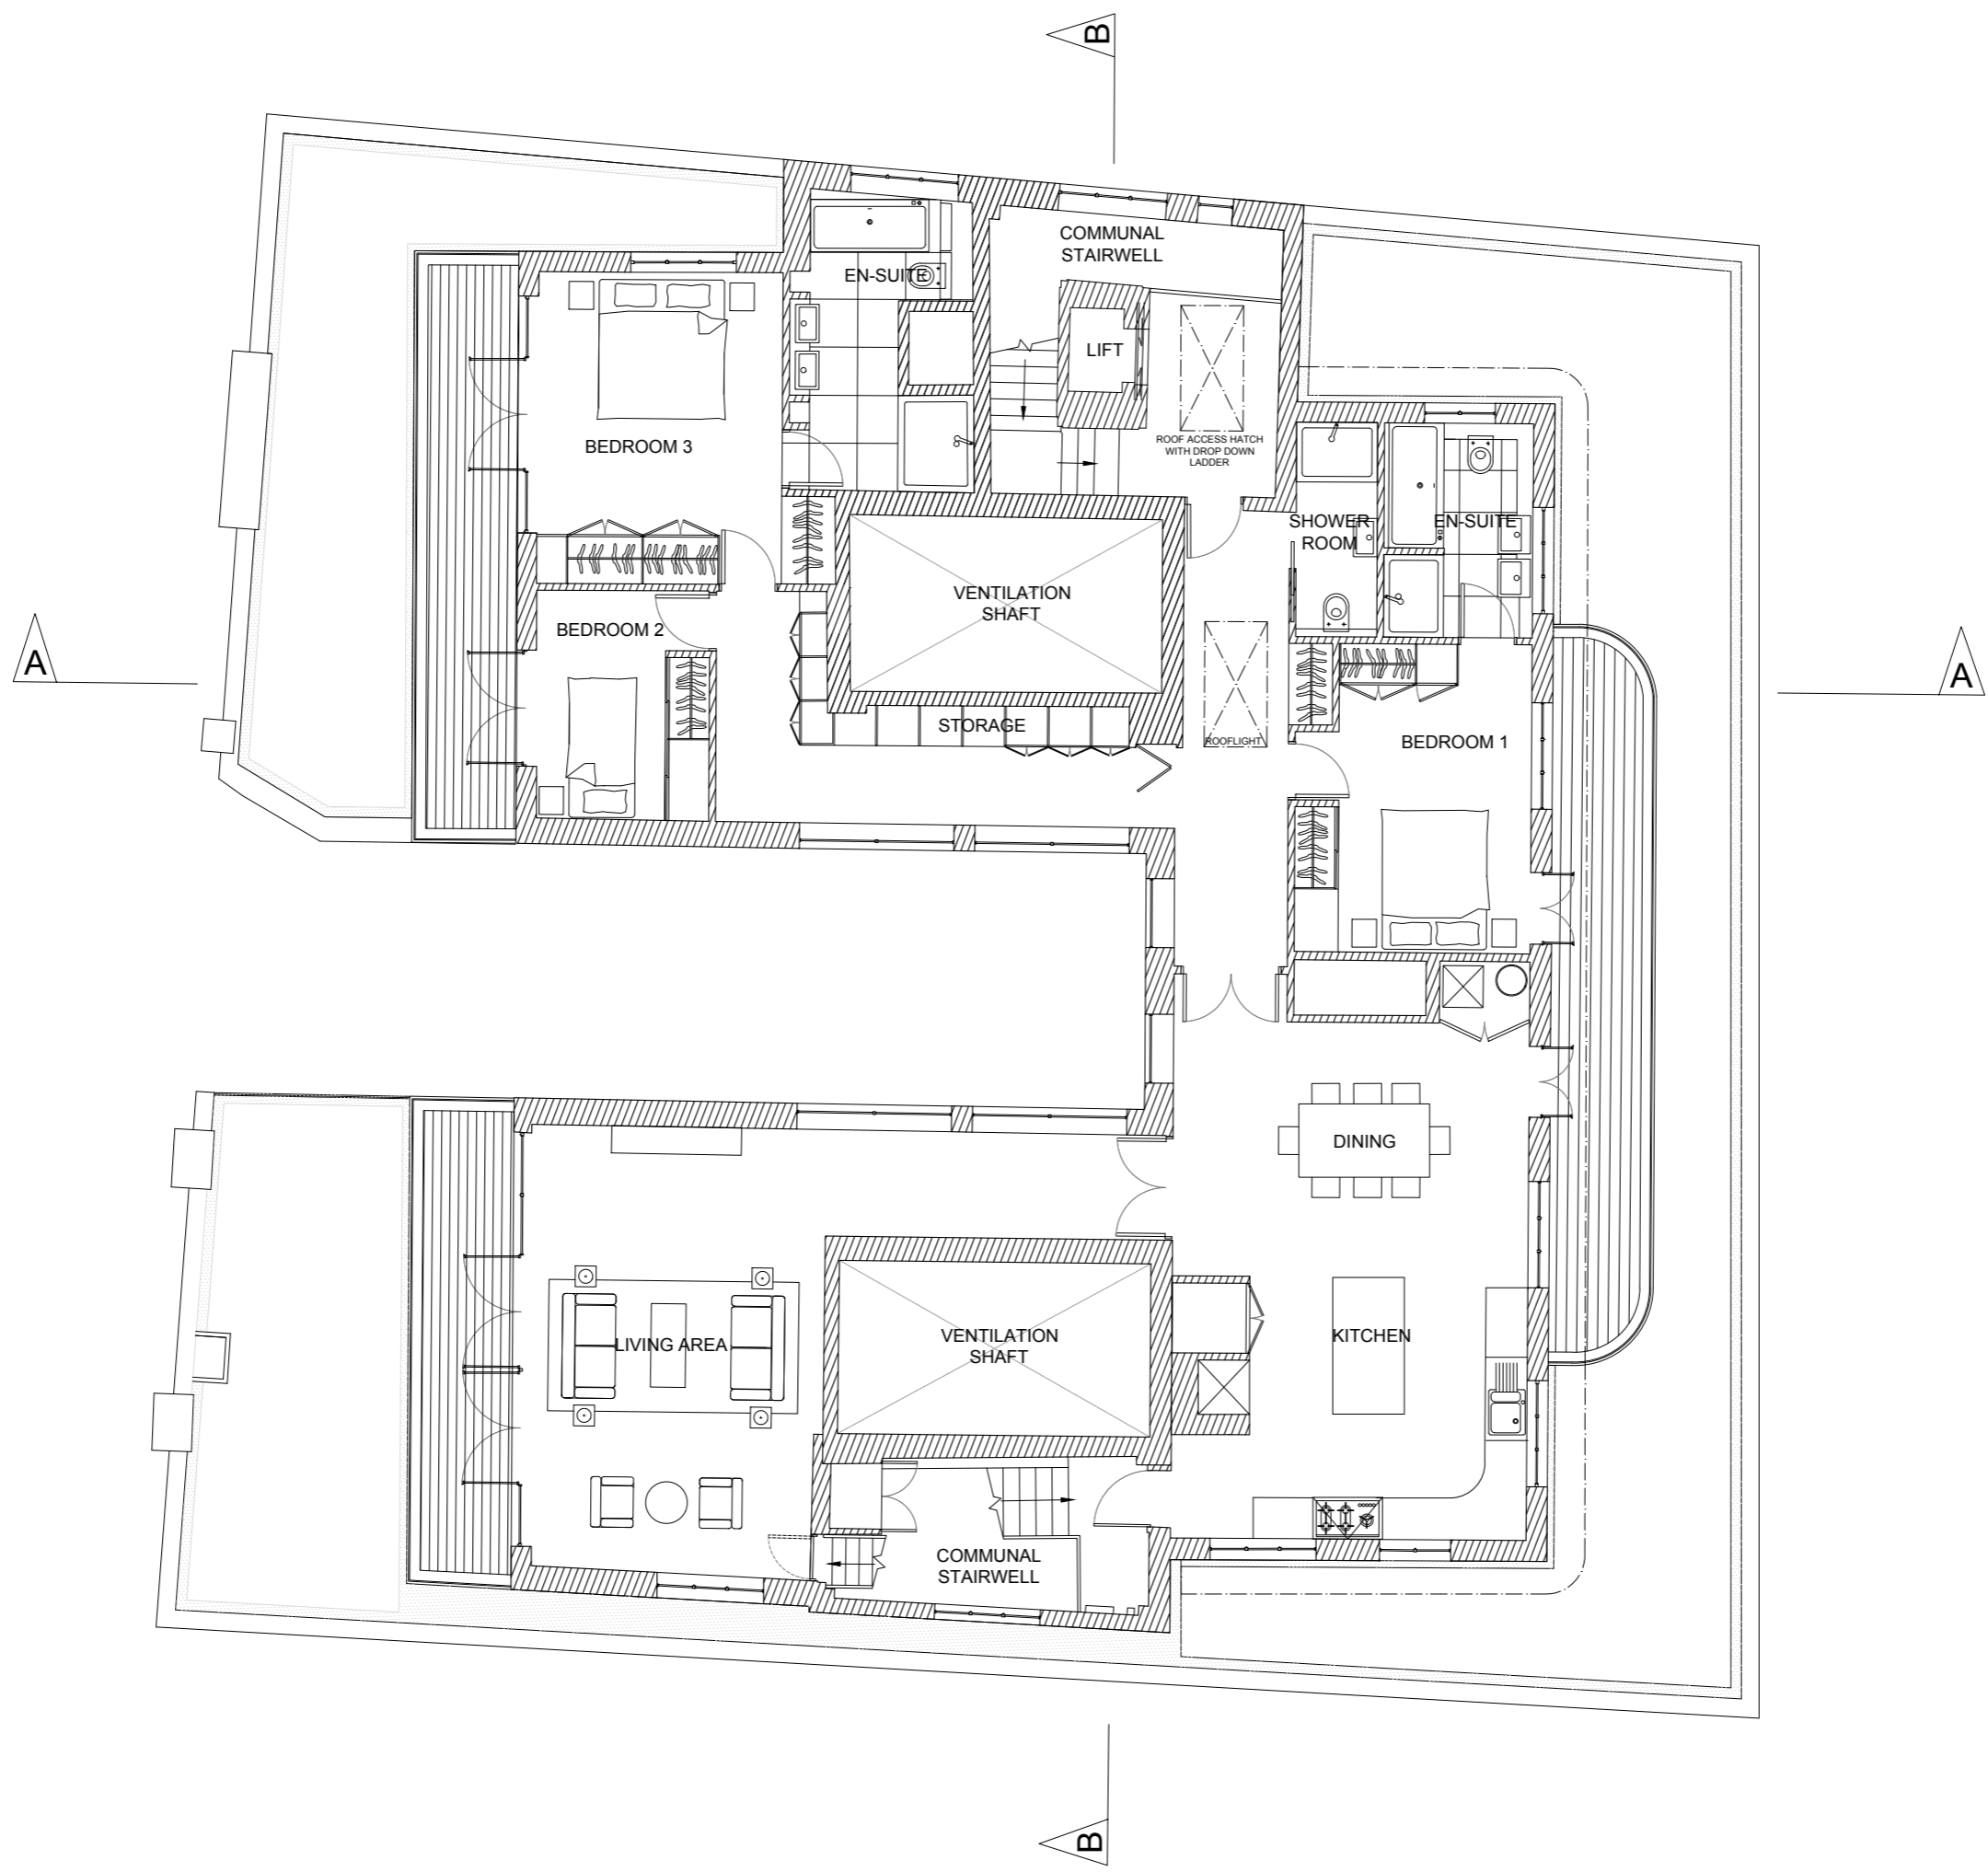

No	Date	By	Comments

A June 16 LW PLANNING UPDATE  
No Date By Comments

Revision Notes  
Status:

**PLANNING**  
Client:  
Marcus Cooper Group  
Job:  
Warren Court  
Residential Scheme  
Tottenham Court Road

Drawing Title:  
**PROPOSED PLAN  
7TH FLOOR**

Scale: 1:50 @ A1 / 1:100 @ A3  
Date: NOV. 2015 Drawn: LW Chkd:

**MOXLEY ARCHITECTS**  
 47 Clapham High St London SW4 7TL www.moxley.co.uk  
 T +44 (0) 7720 8988 F +44 (0) 7427 2533 E info@moxley.co.uk

© Moxley Architects Limited. Reg No 2247305  
Job No: **706** Drawing No: **2.002** Rev: **A**