


REVISIONS	Date	Int	Chk'd
A Roof level raised 50mm; internal stair glazing; truss + glazing; columns; RWP from green roof	19-10-15	NB	
B External glazing profiles + depth increased to 135mm zone; Beanstalk	22-10-15	NB	
C Grid; truss	23-10-15	NB	
D Stair enclosure; play roof entry level; notes	11-11-15	NB	
E Beanstalk cladding; wave roof gutter	11-01-16	NB	
F Beanstalk rooflight; notes; heat pump	16-02-16	NB	
G Heat pump	15-03-16	NB	
H Stair cladding under review; heat pump enclosure; beanstalk treads; truss	12-07-16	NB	

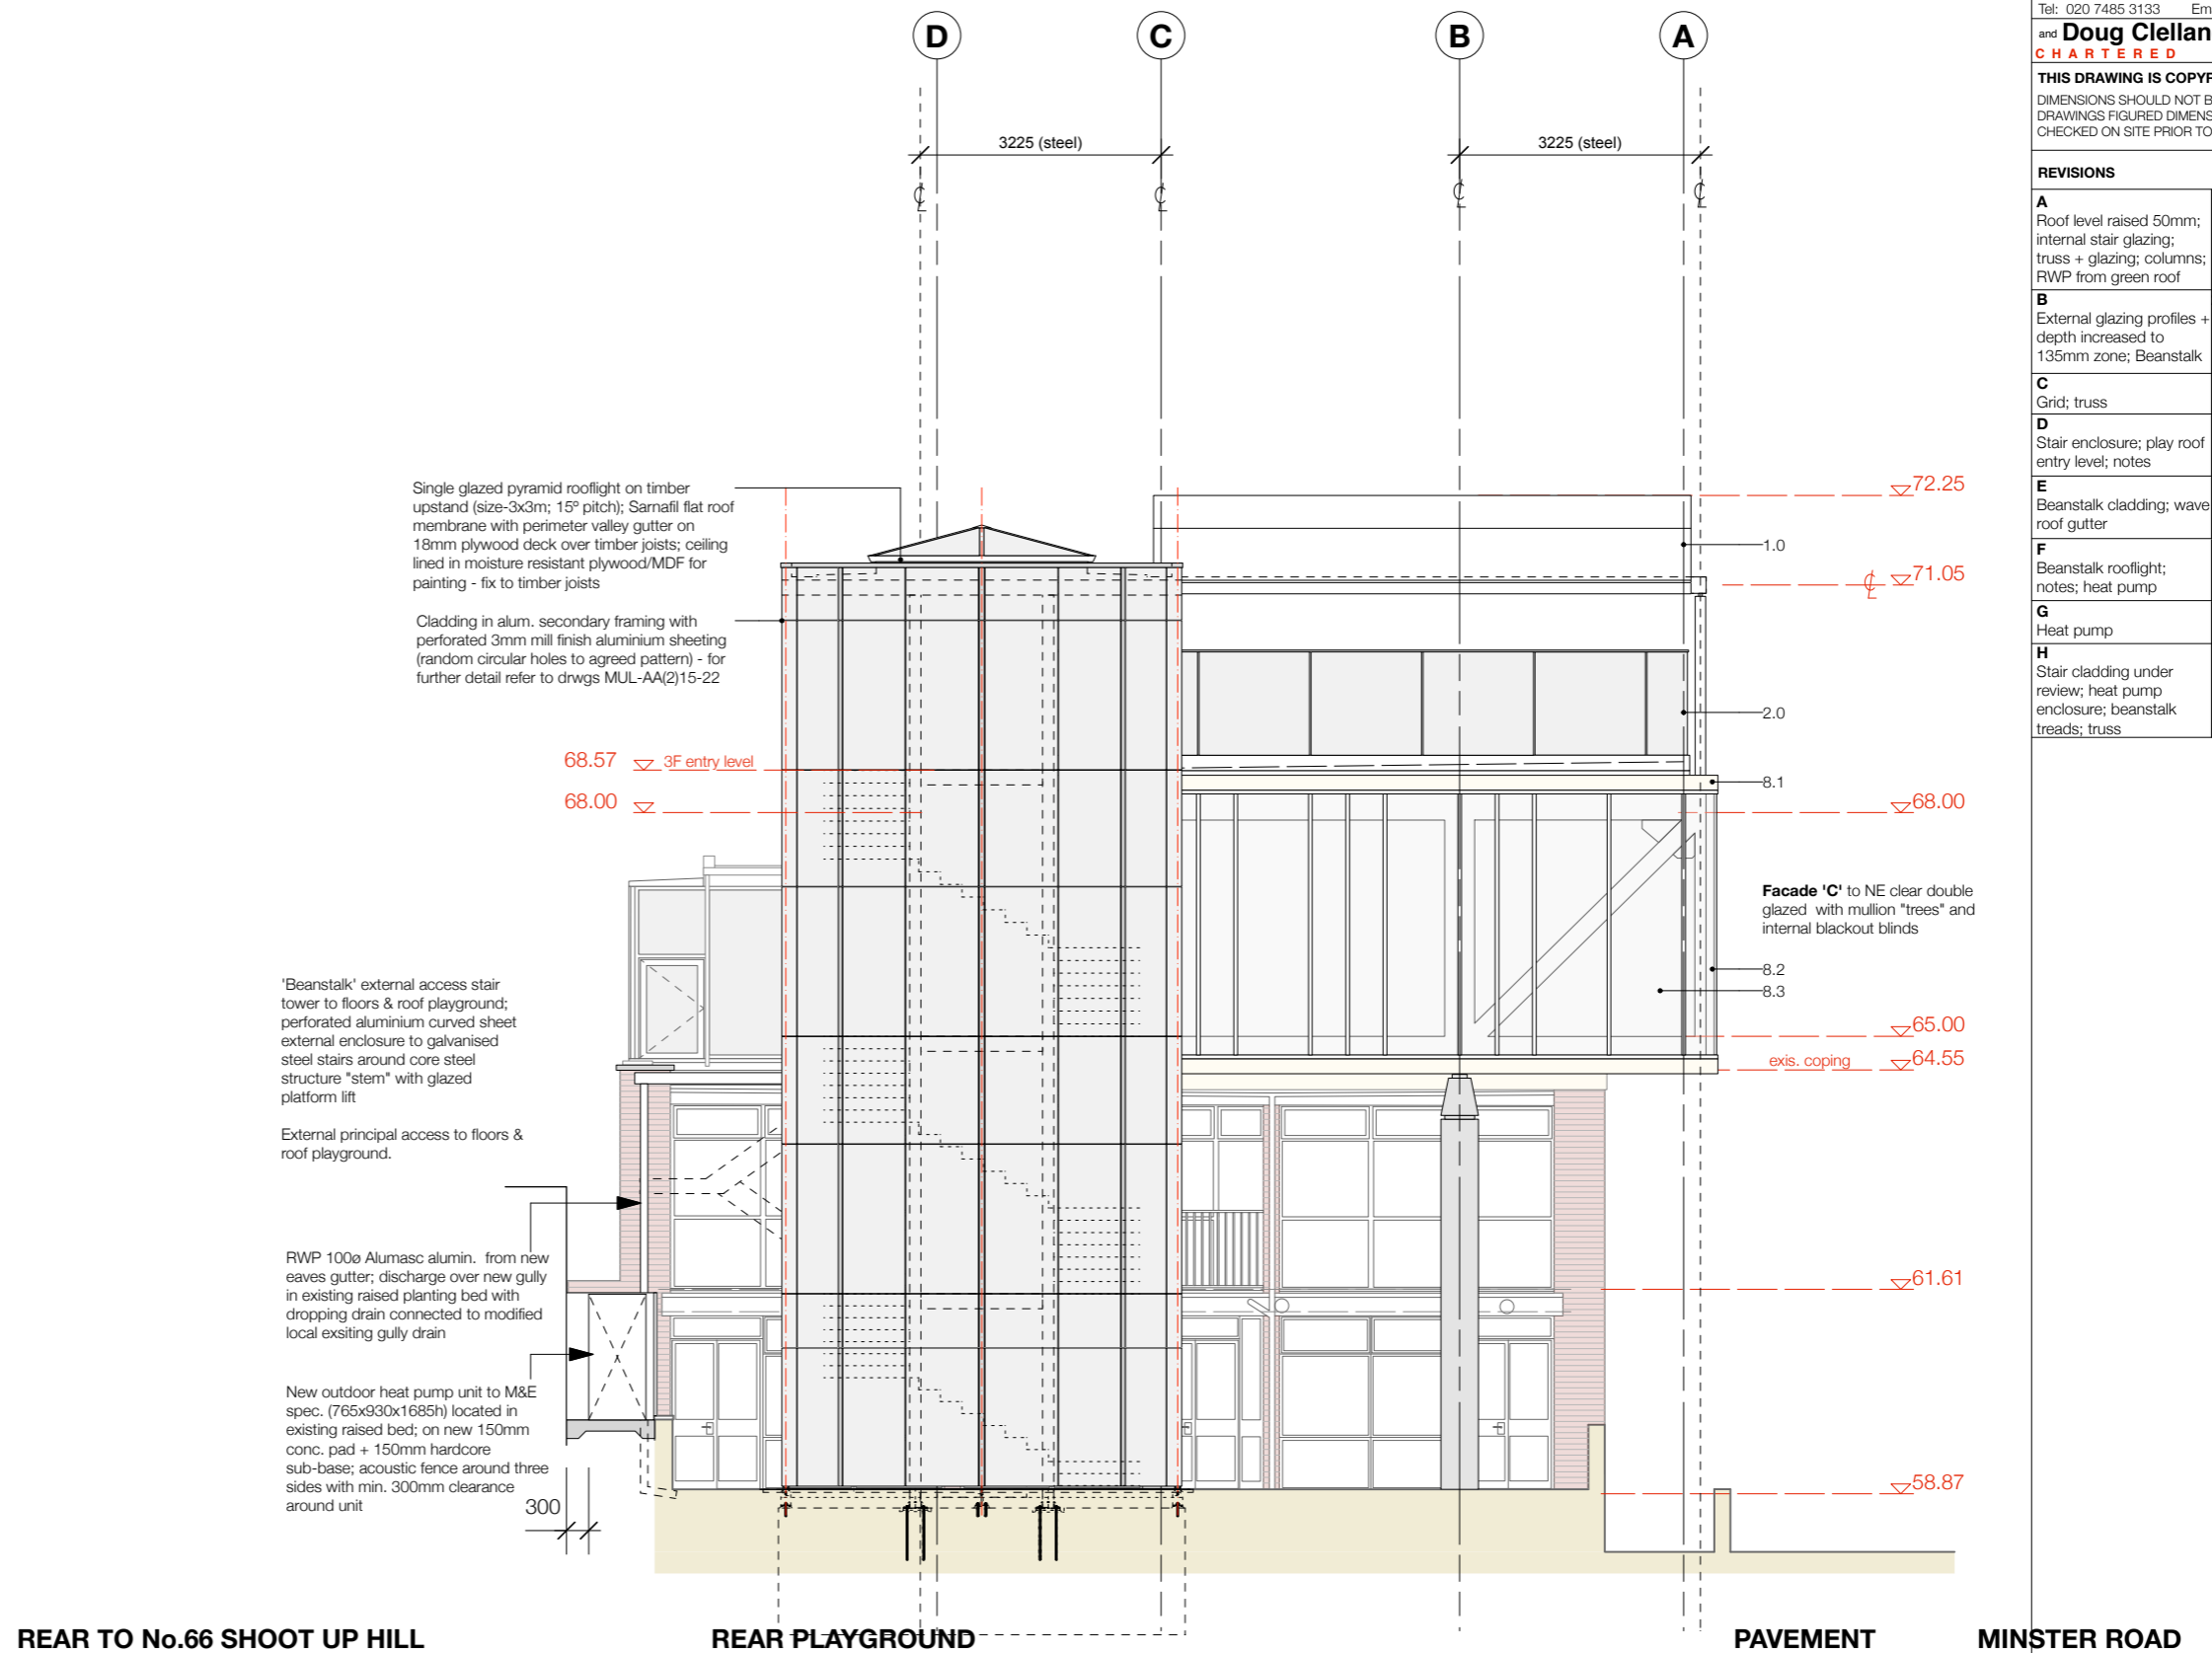

Elevation C : With 'Beanstalk' : Proposed

Scale 1:100 For key notes refer drawing MUL-AL(0)C01



Job: Mulberry - Proposed Alterations

Client: The Mulberry House School

Title: Elevation C : Proposed With 'Beanstalk'

Scale: 1:100 @ A3

Drawing No: MUL-AL(0)C33

Rev: H

Drawn by: NB/AB

Date: 12/07/2016

