



REVISIONS	Date	Inl	Chk'd
A	17-06-16	NB	


Soffit lighting

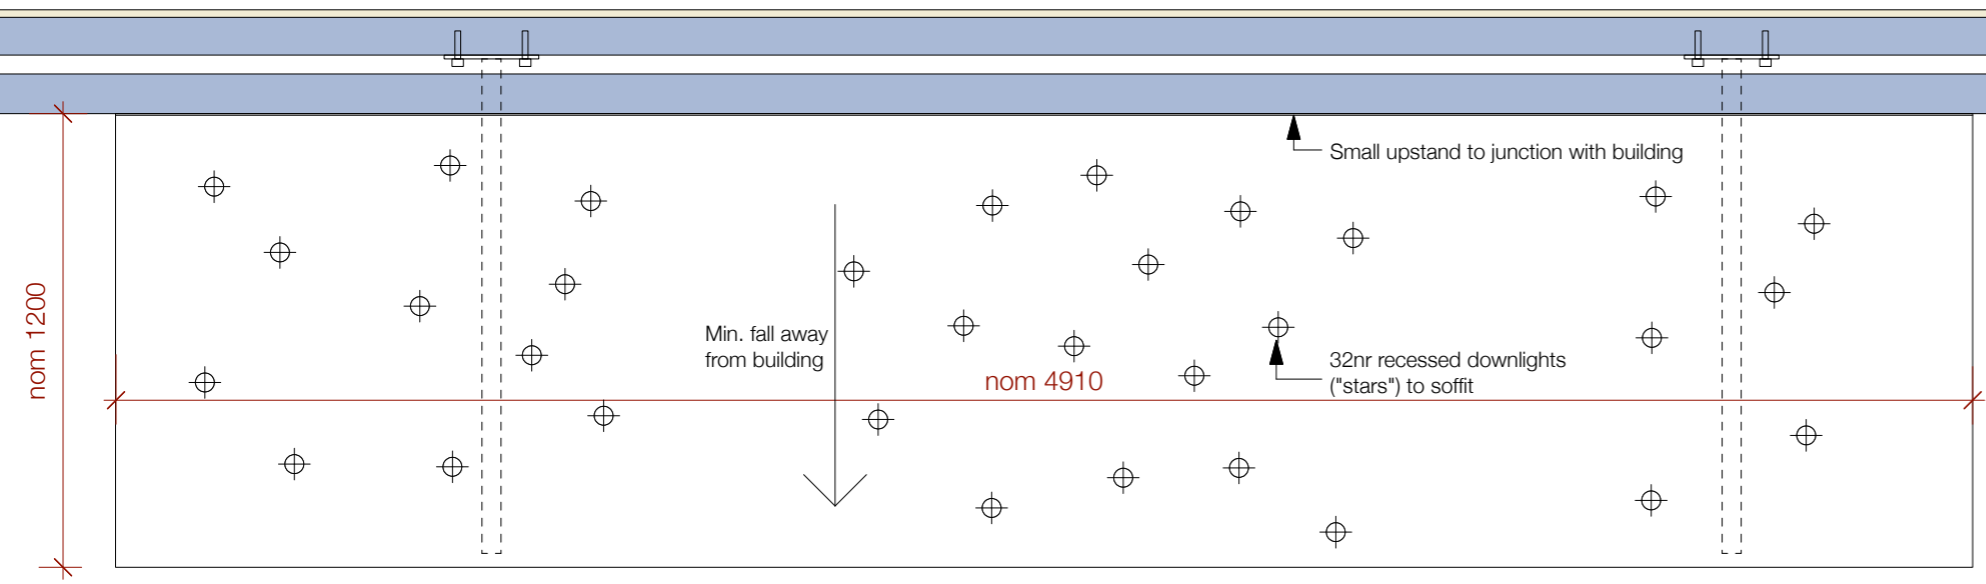

Plan View
Scale 1:20

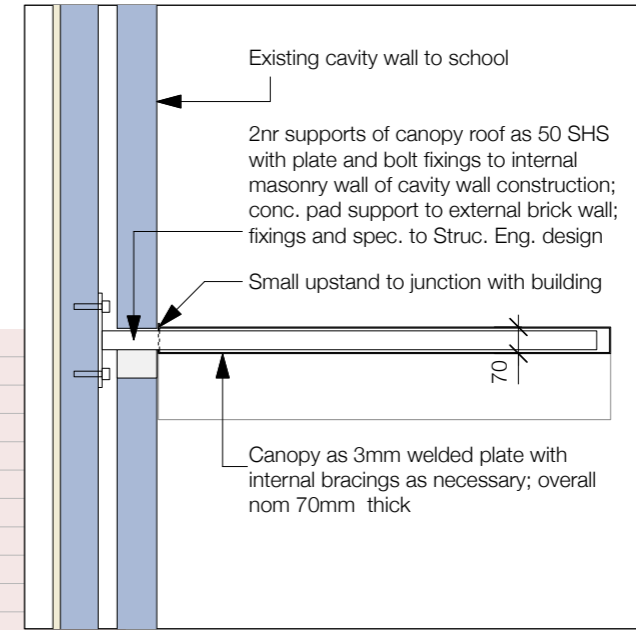

Section AA
Scale 1:20

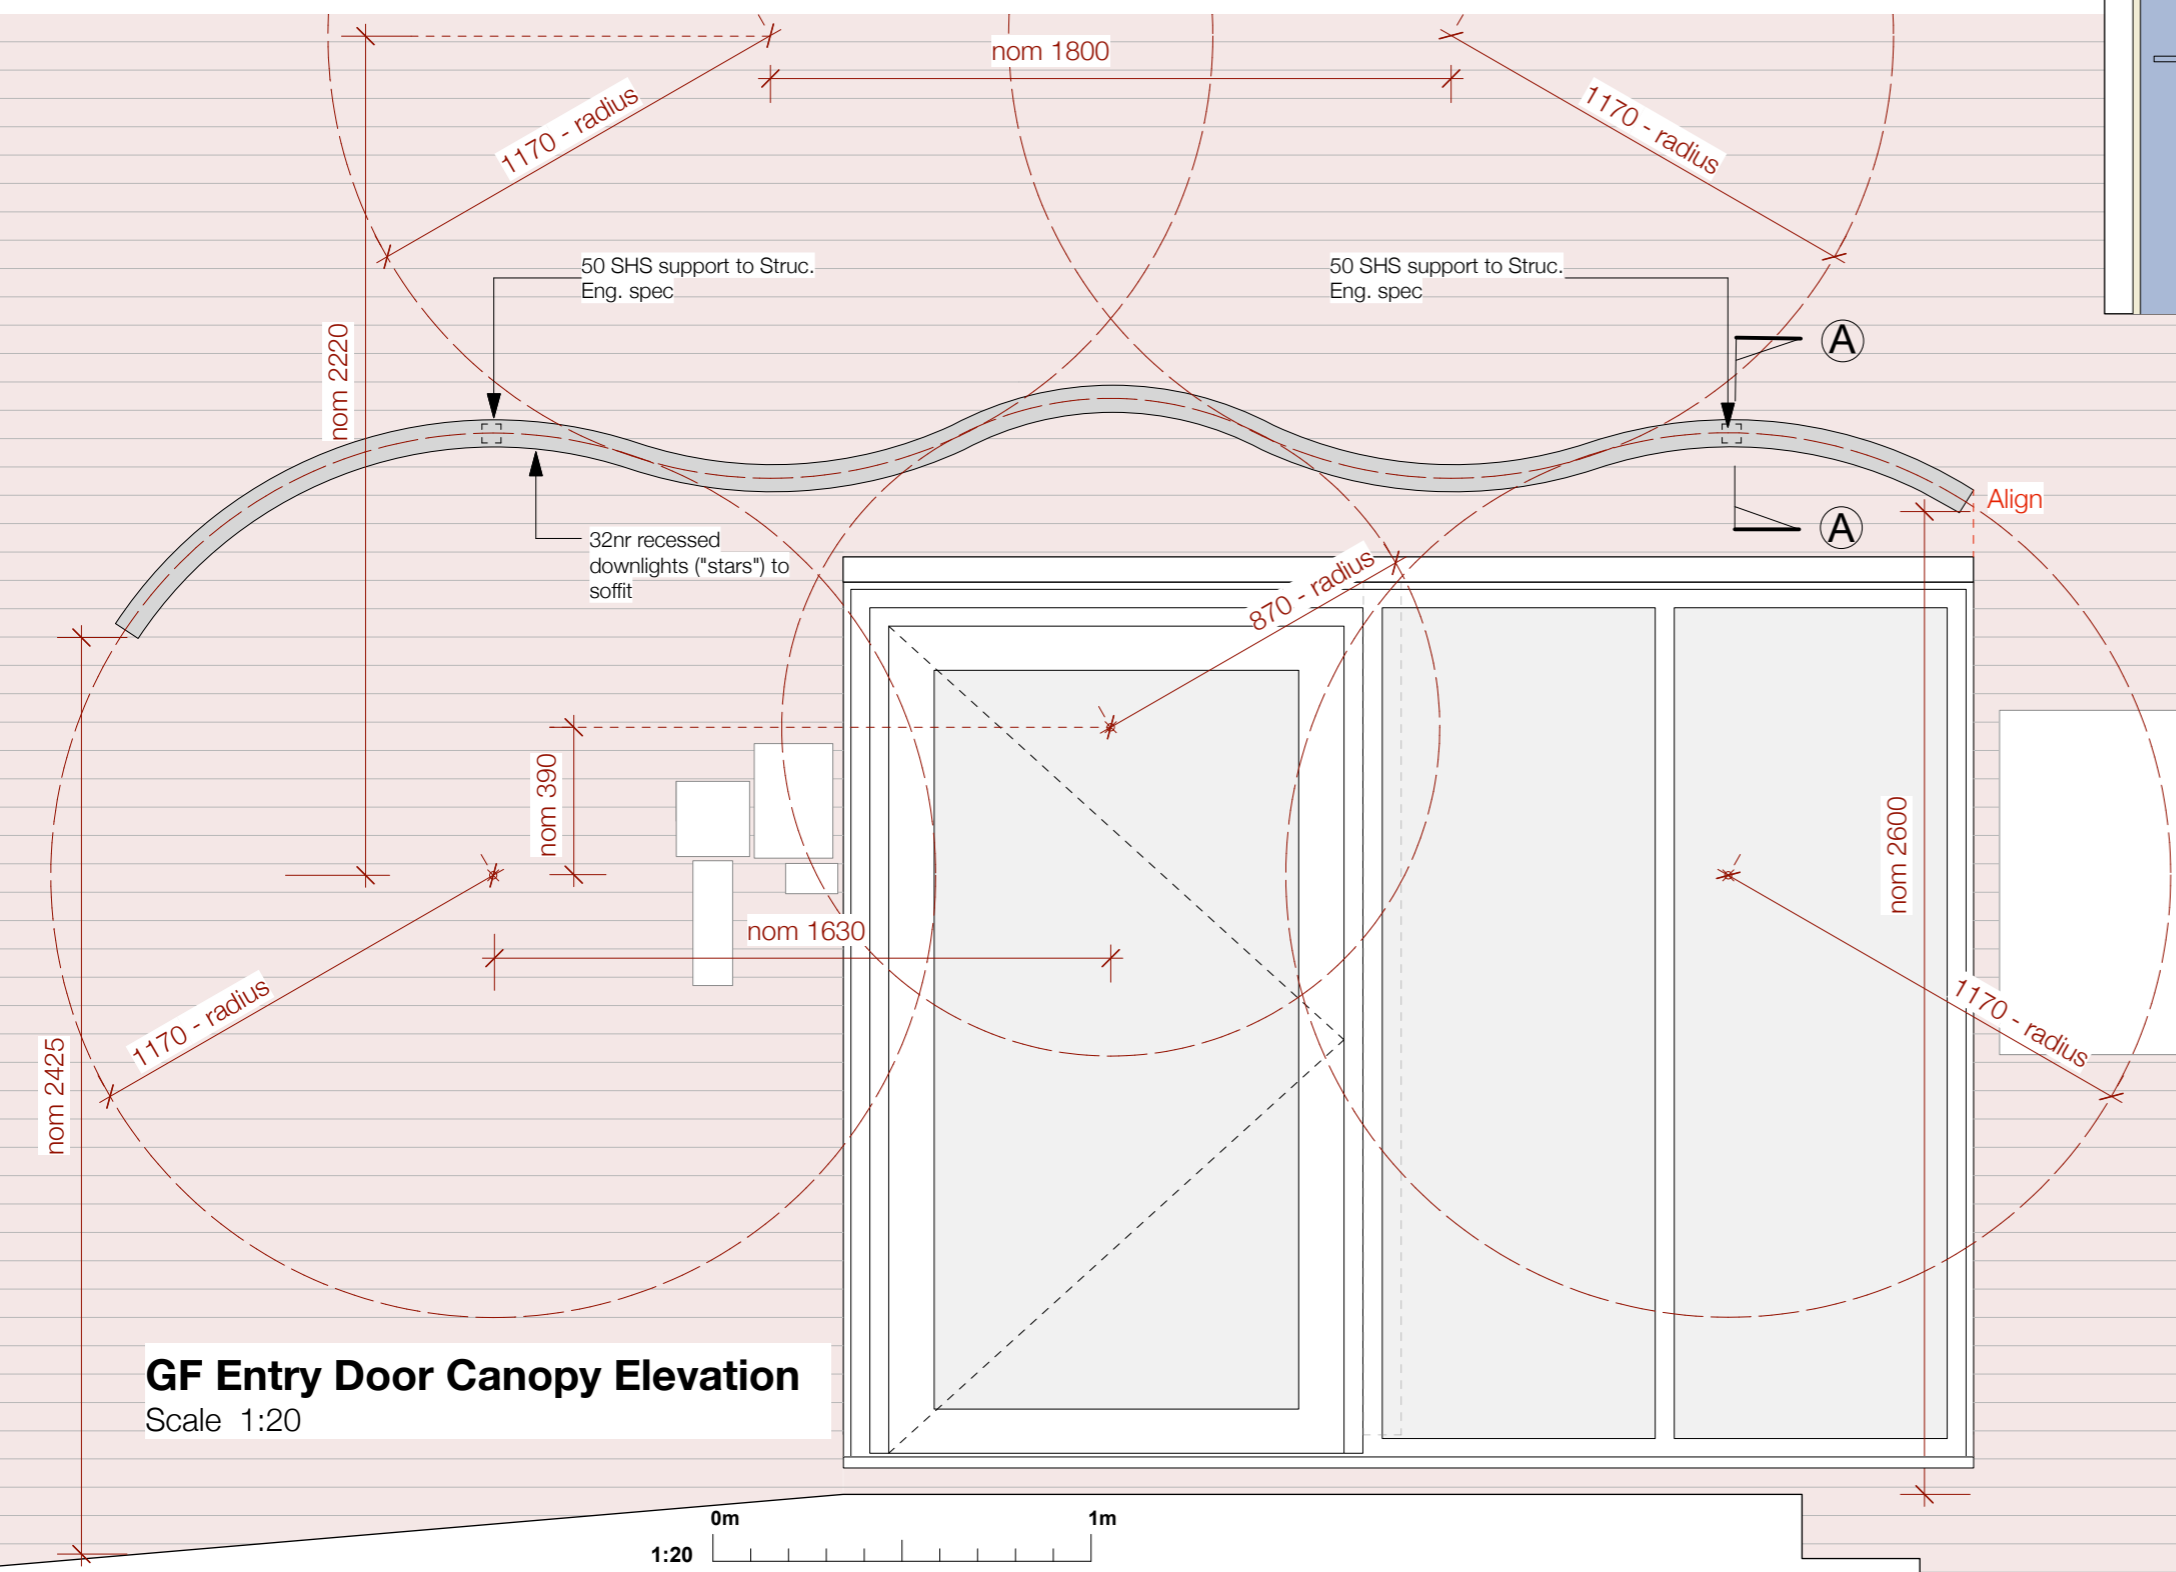

GF Entry Door Canopy Elevation
Scale 1:20

